





REAR ELEVATION

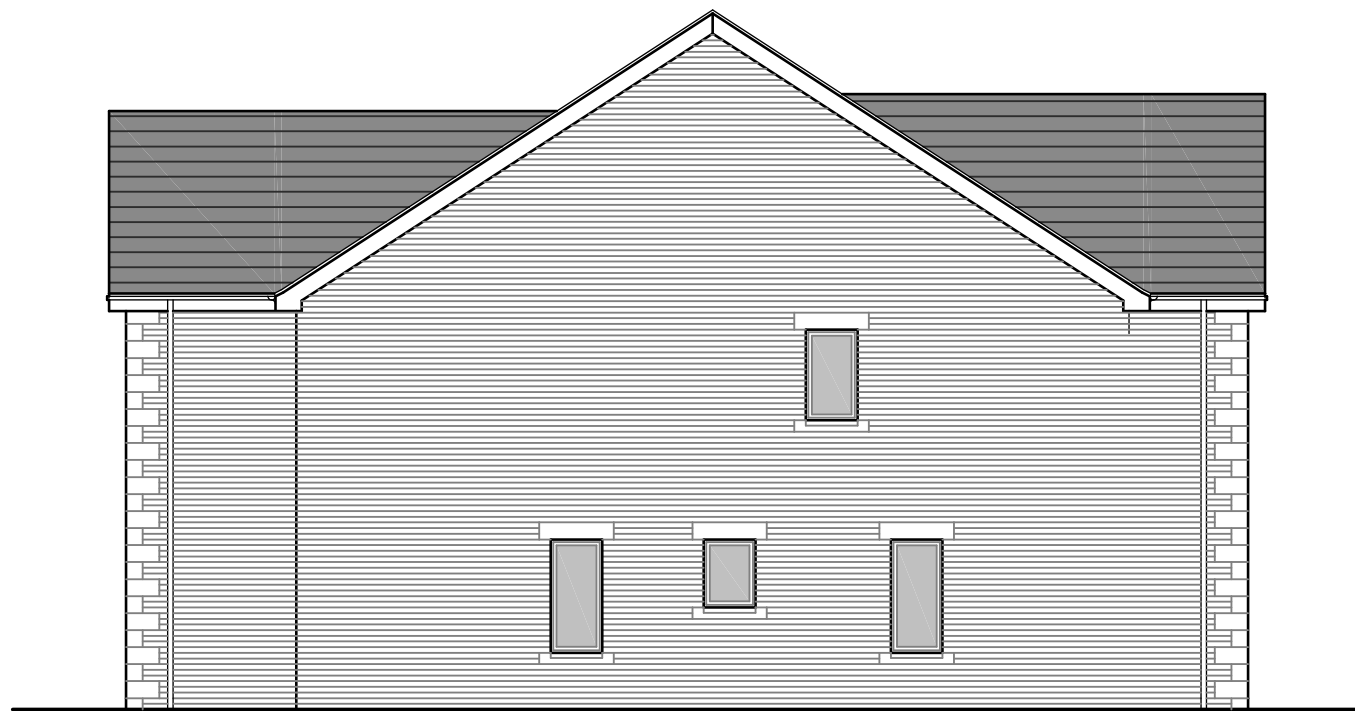

SIDE ELEVATION

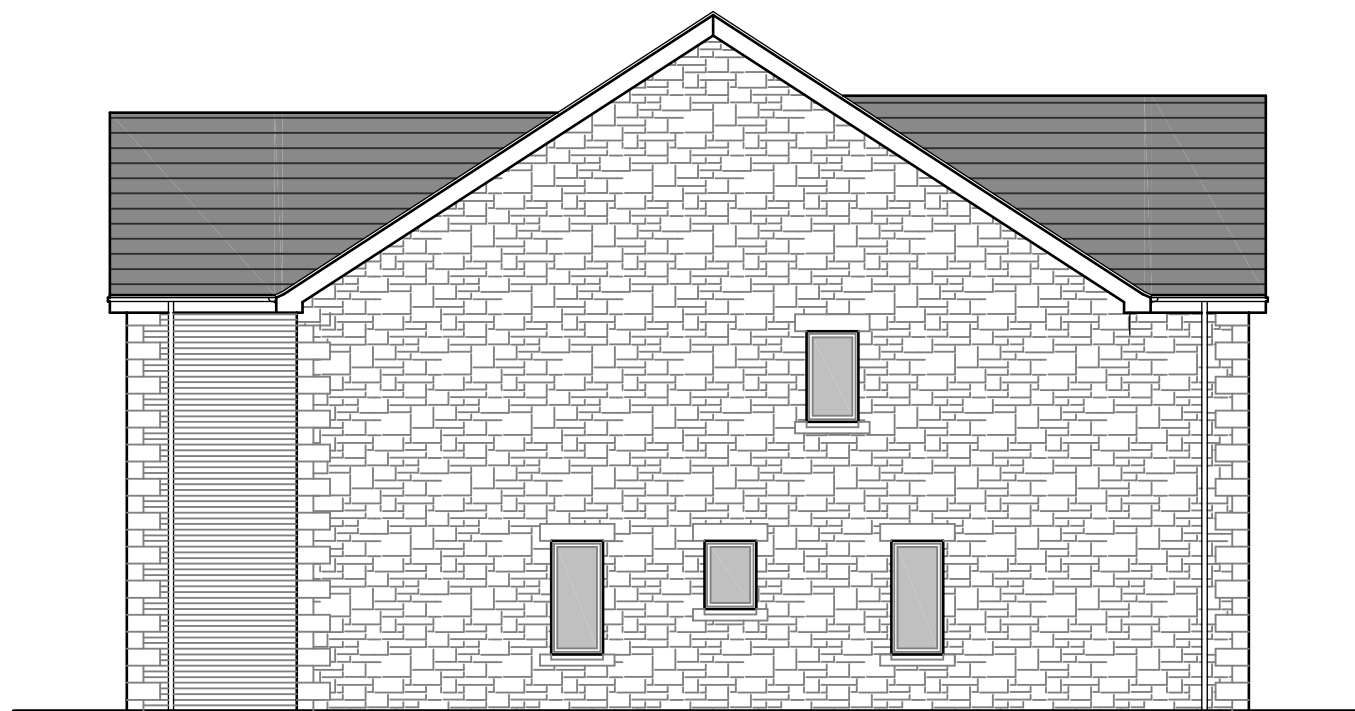


SIDE ELEVATION
(PLOT 27 ONLY)




FRONT ELEVATION




SIDE ELEVATION

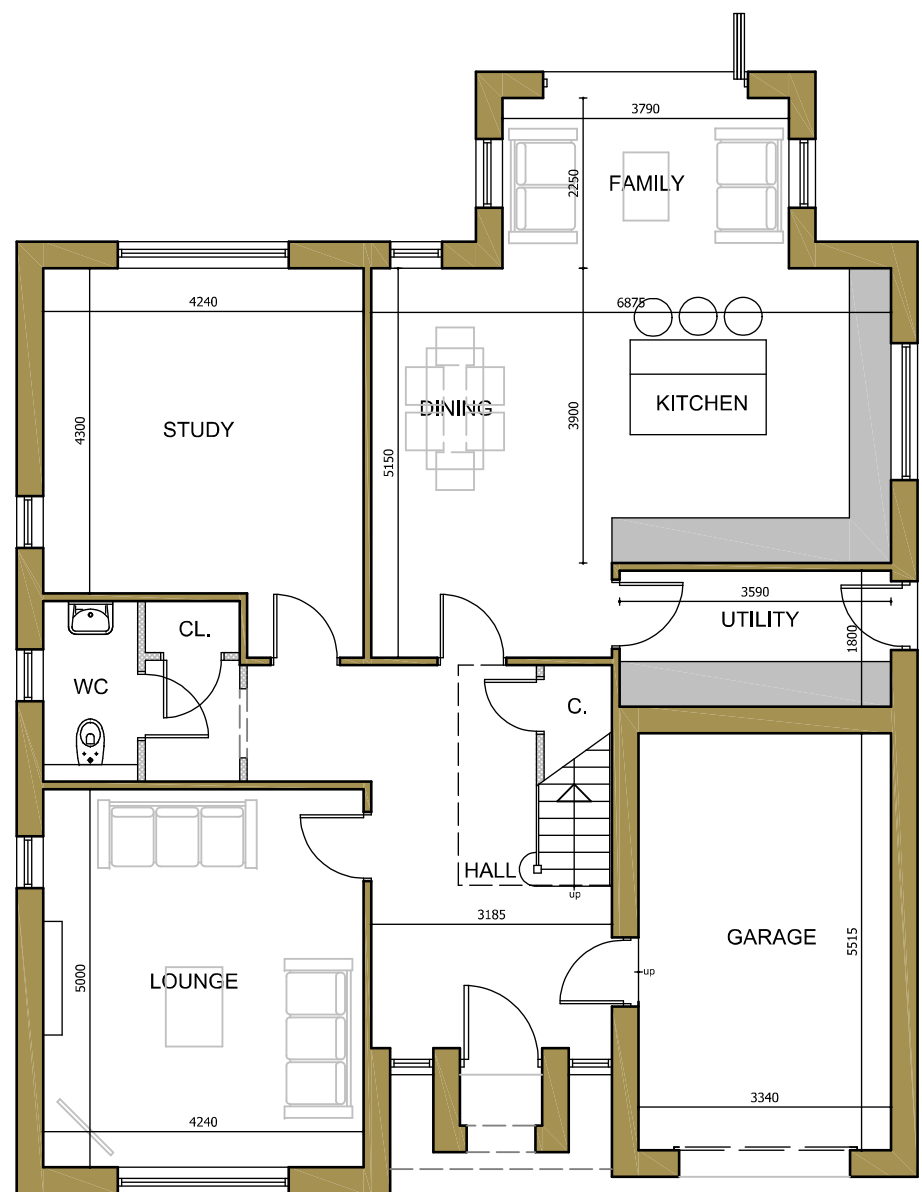

GF PLAN
114.23m2 G.I.A. plus
garage @ 18.42m2 G.I.A.

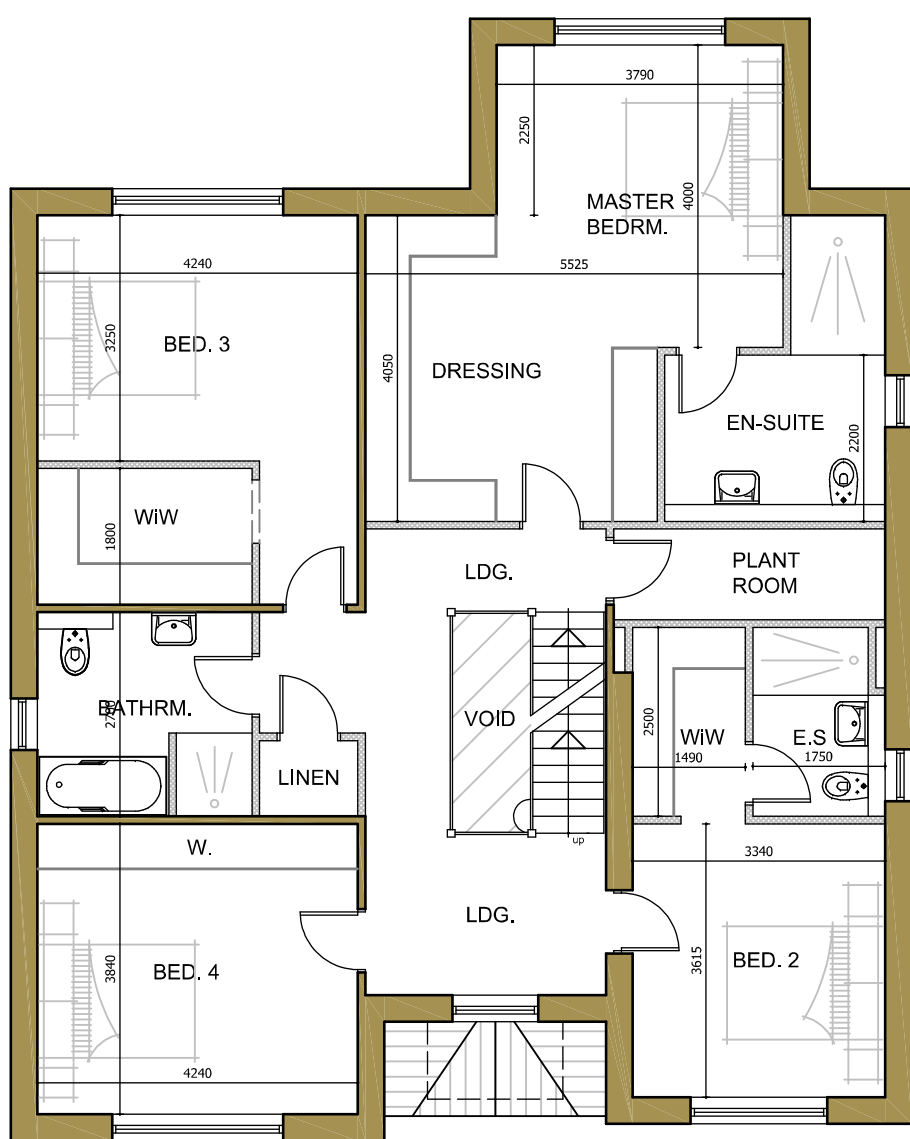

FF PLAN
135.40m2 G.I.A.
TOTAL G.I.A. 316.92 excluding
integral garage @ 18.42m2.

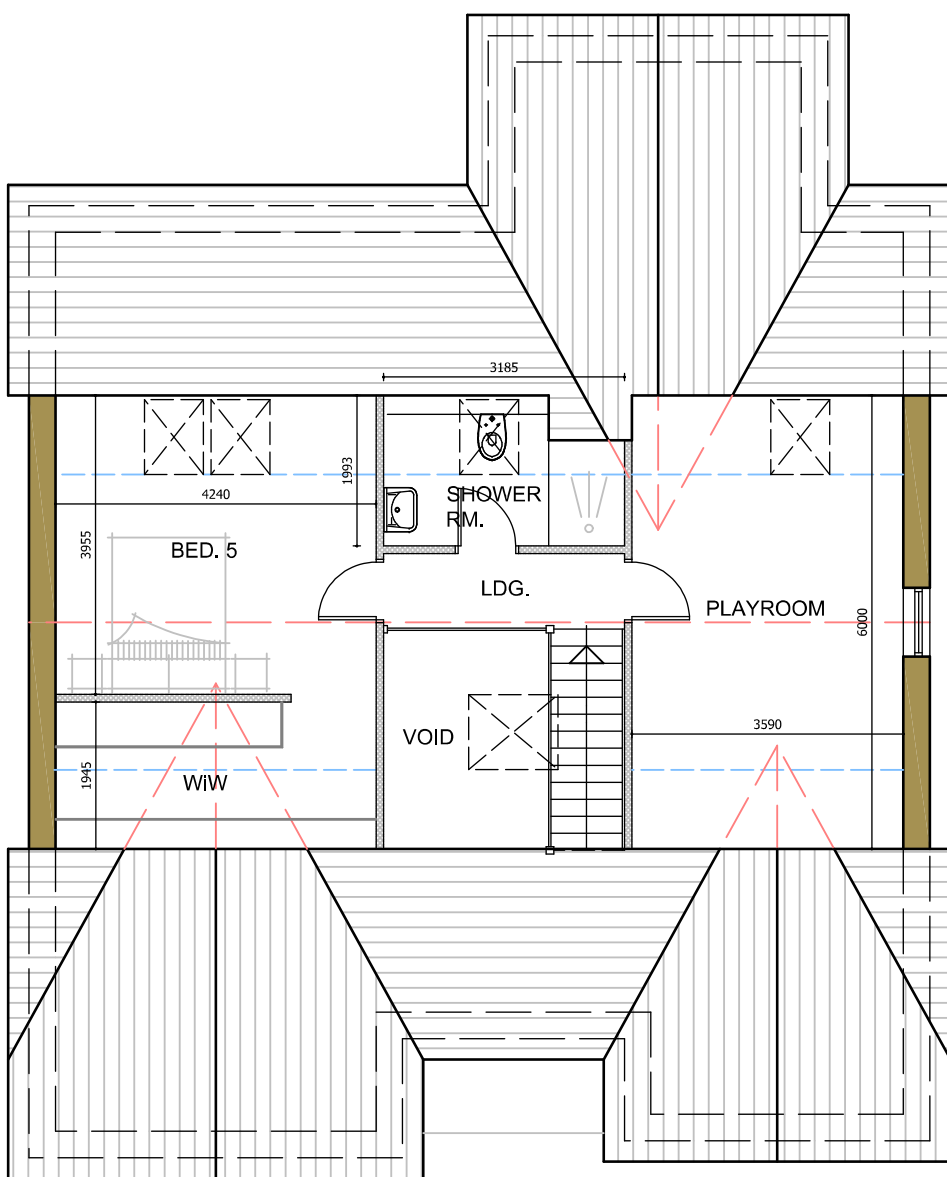

SF PLAN
67.29m2 G.I.A.

A	04/12/24	Side window added to study. Alternative side elevation added relative to plot 27.	GB
No.	Date	Revision	Initial

ALPHA DESIGN

Architectural Services
Member of the Chartered Institute of
Architectural Technologists
Tel: 01900 829199 email: gb@adcumbria.co.uk

Project

RESIDENTIAL DEVELOPMENT,
DALZELL STREET,
MOOR ROW

Client

NIGEL KAY HOMES LTD.

Drawing

THE AMBLESIDE -
PLANS & ELEVATIONS

Scale 1:100 @ A1 (L) Drawn GB

Checked Date APRIL 2024

Drawing No.

22/07/1026 - 09 a)

This drawing and design is copyright and must not
be reproduced in part or in whole without prior
written consent. Contractors must verify all
dimensions on site before commencing work or
preparing shop drawings.