



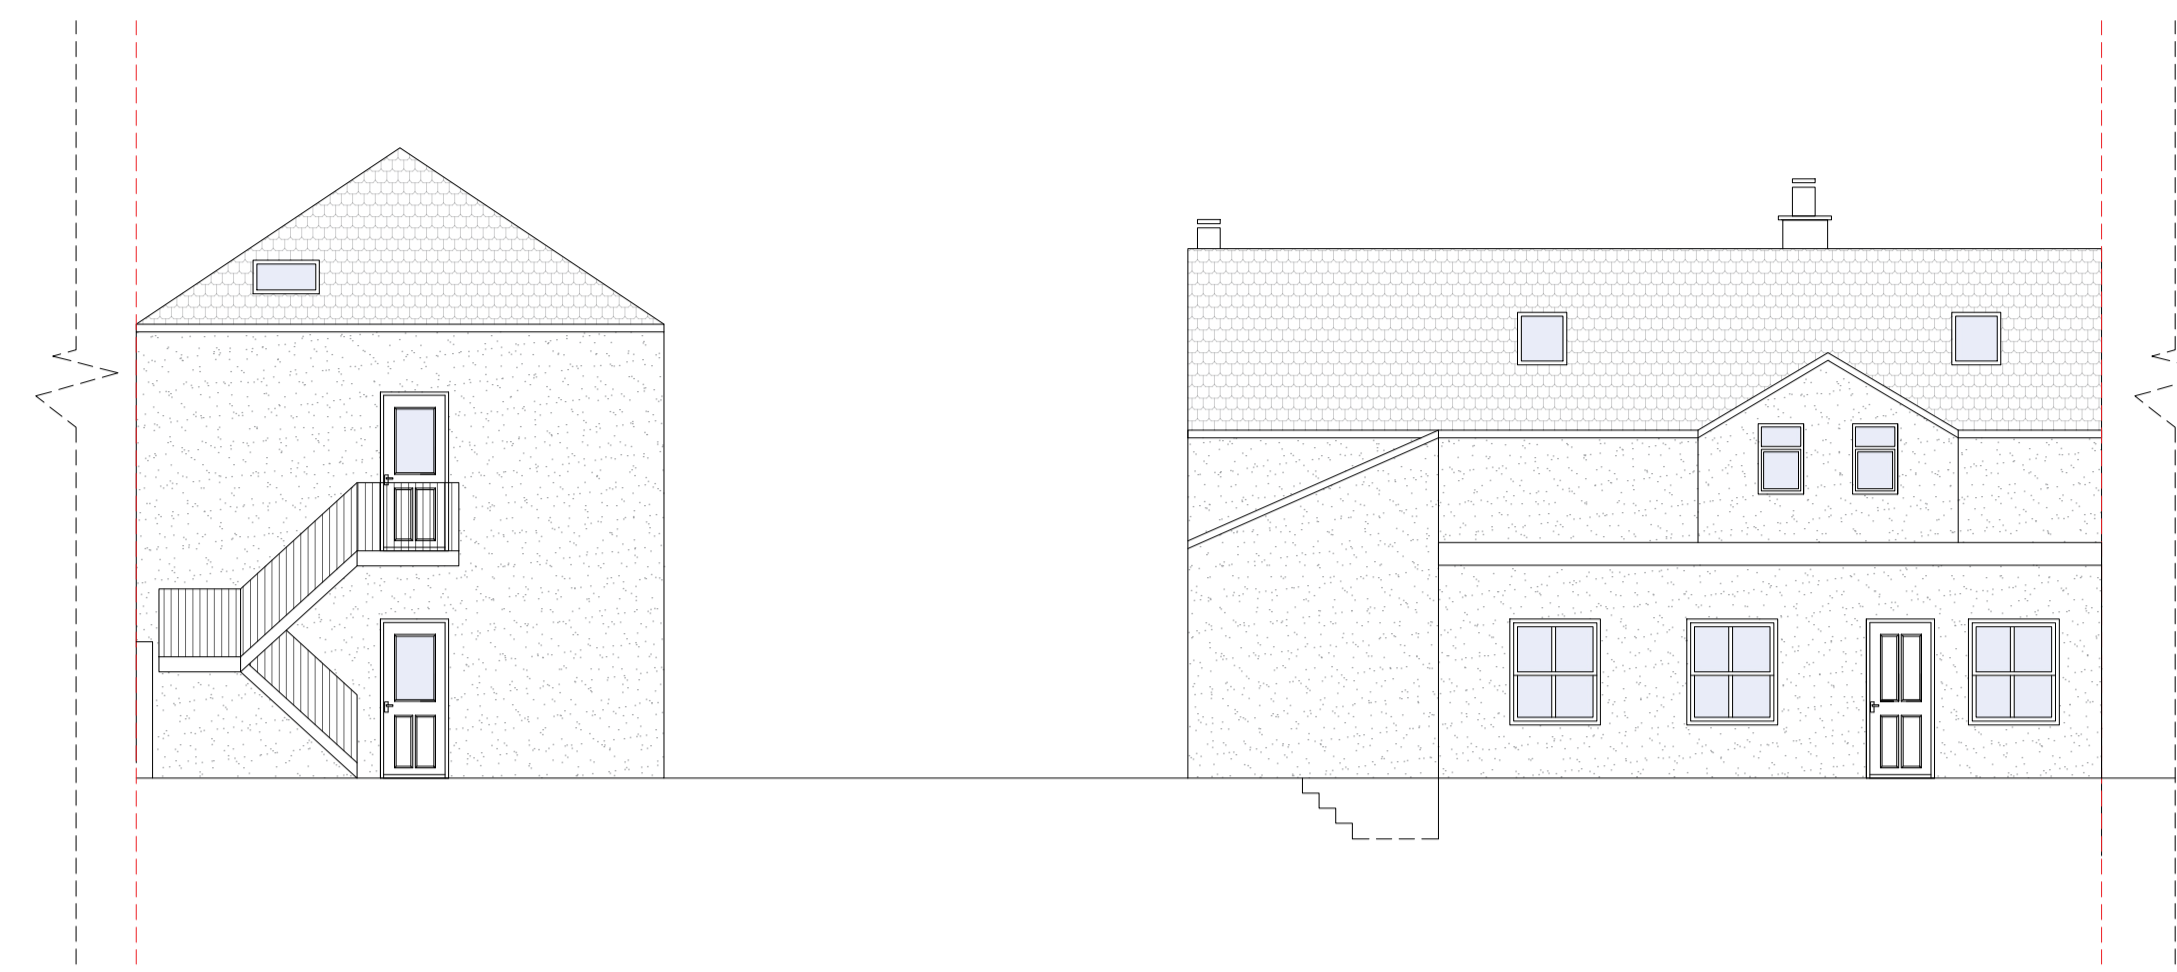


Existing South Elevation




Existing North Elevation

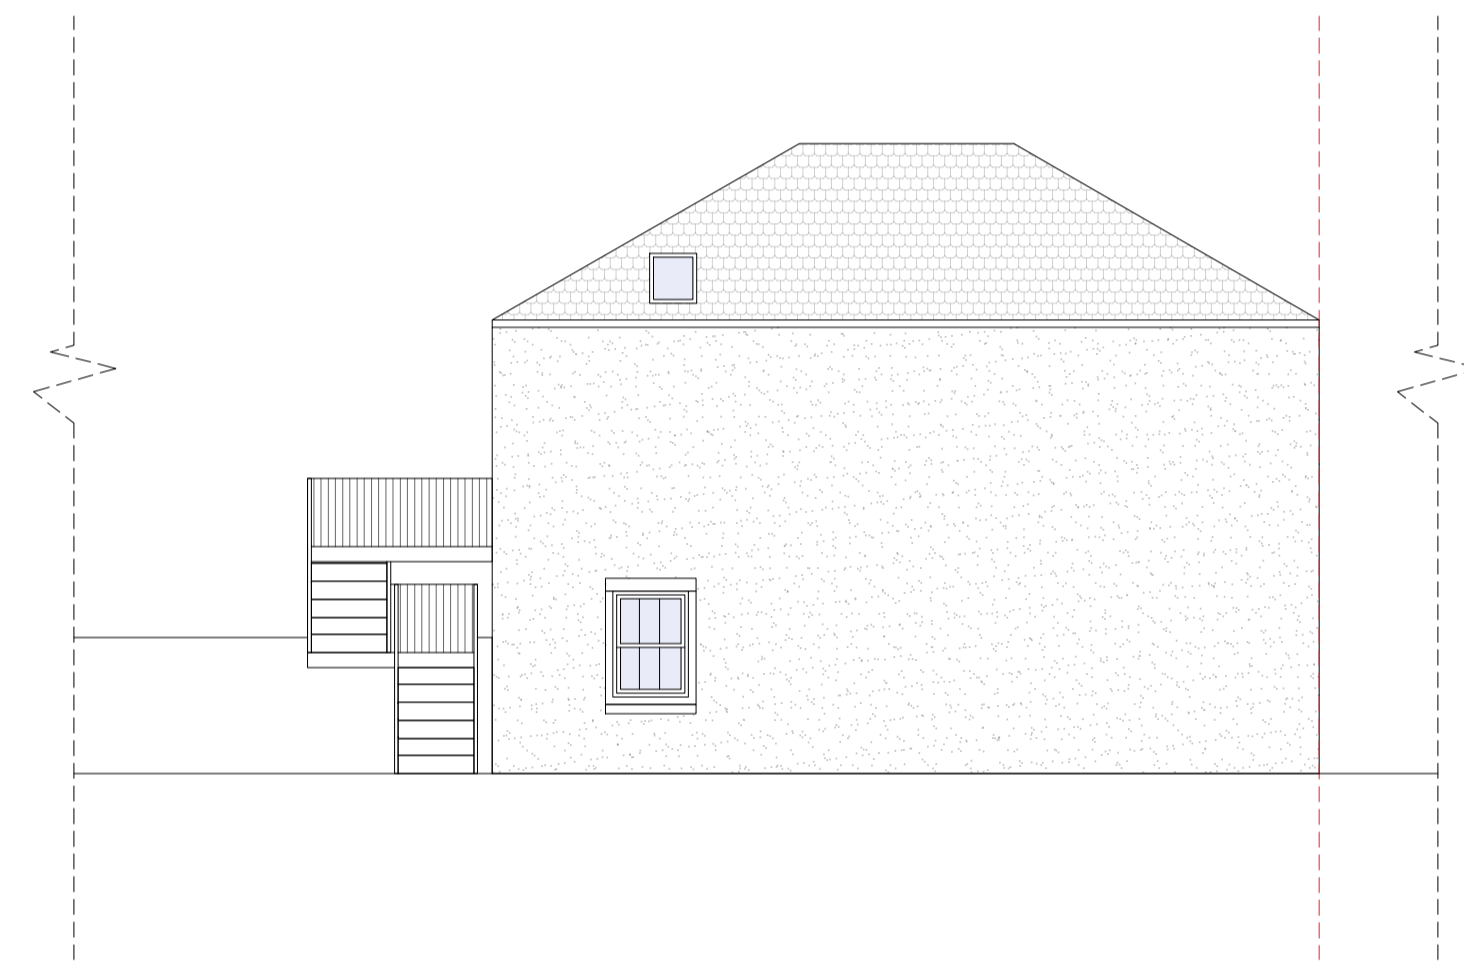


Existing East Elevation (The Hotel Block)

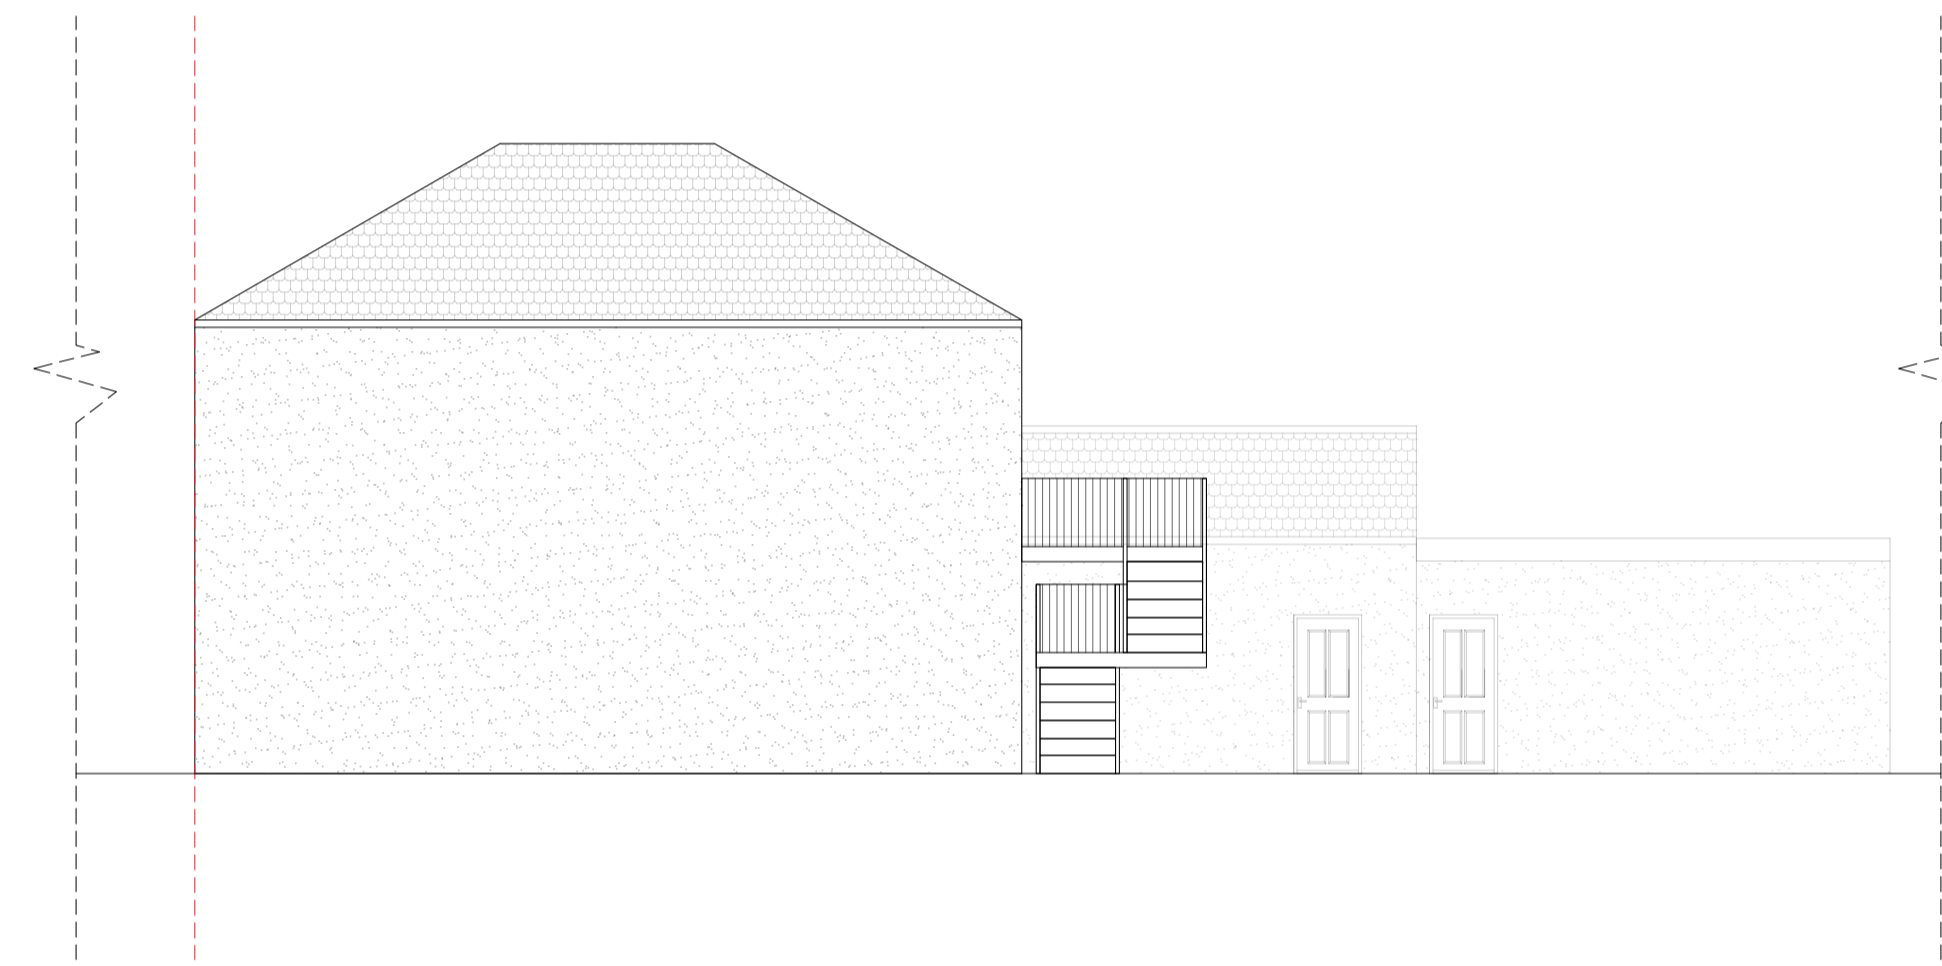


Existing West Elevation (The Hotel Block)

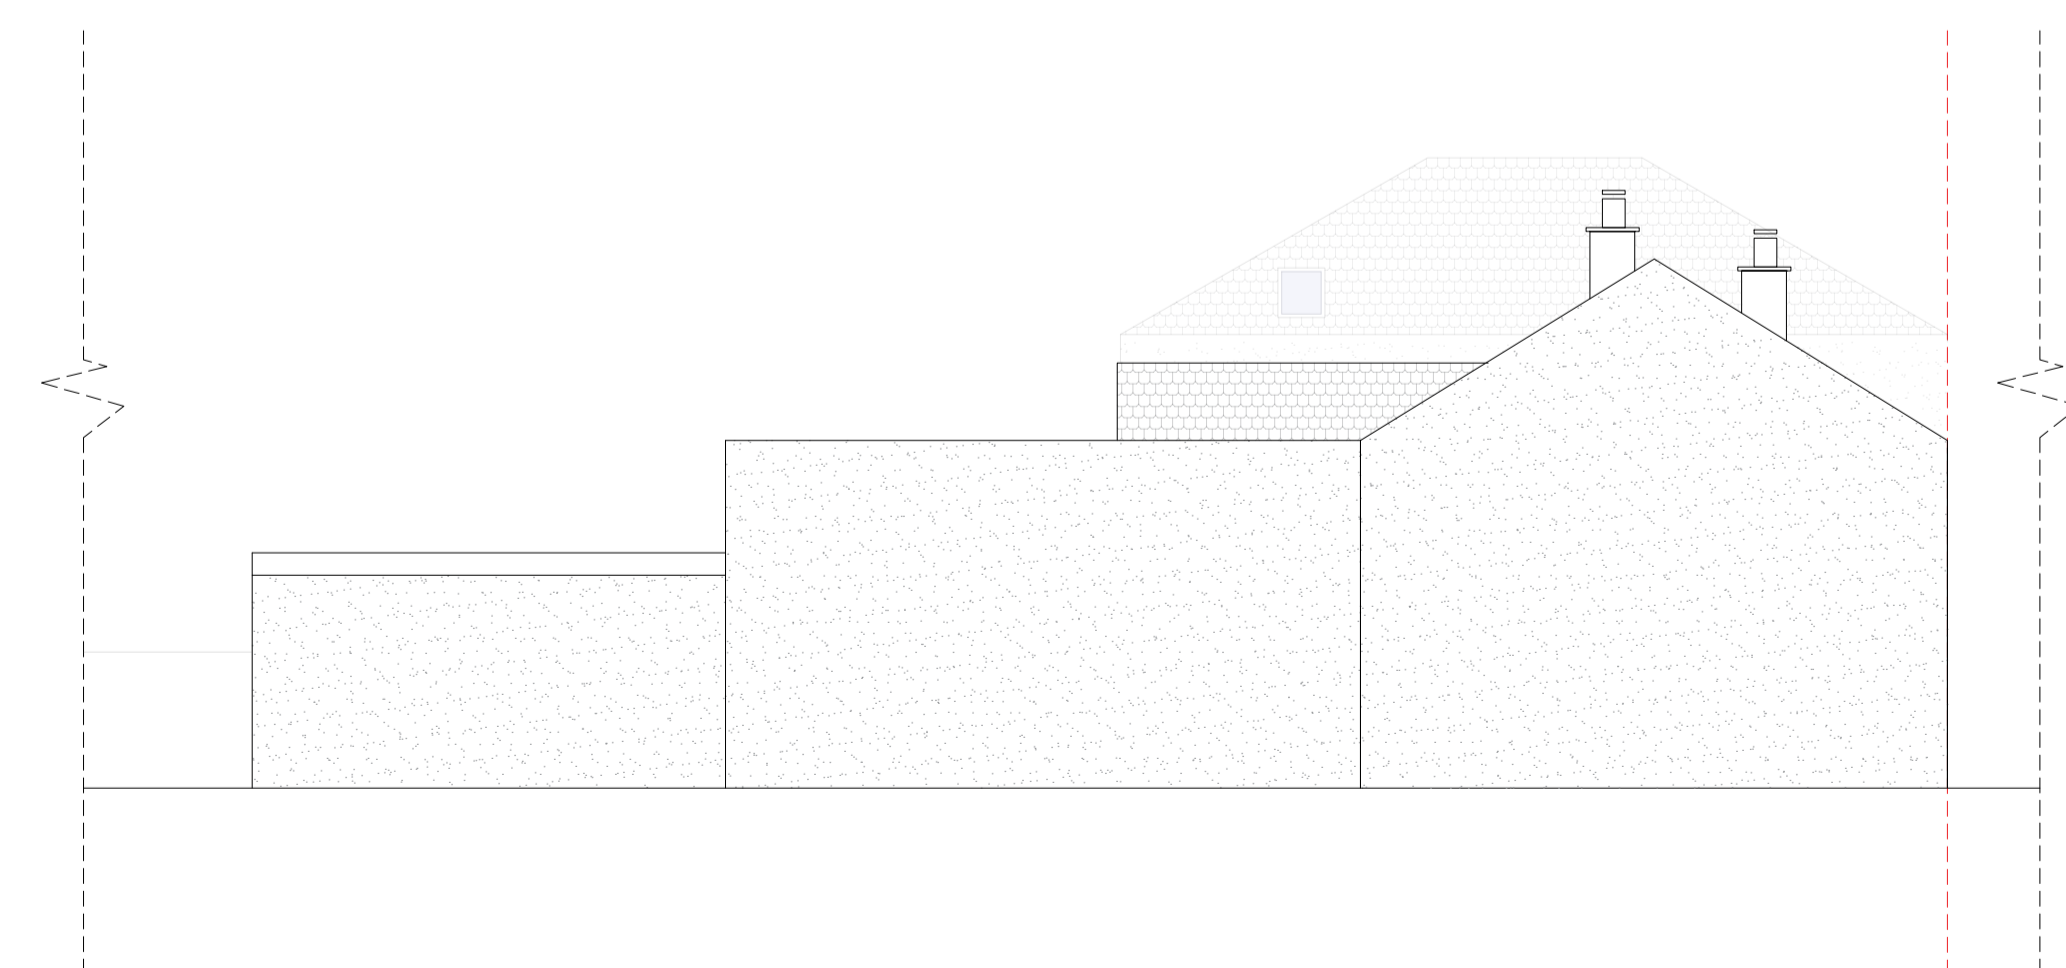

Existing East Elevation (The Pub and Restaurant Block)

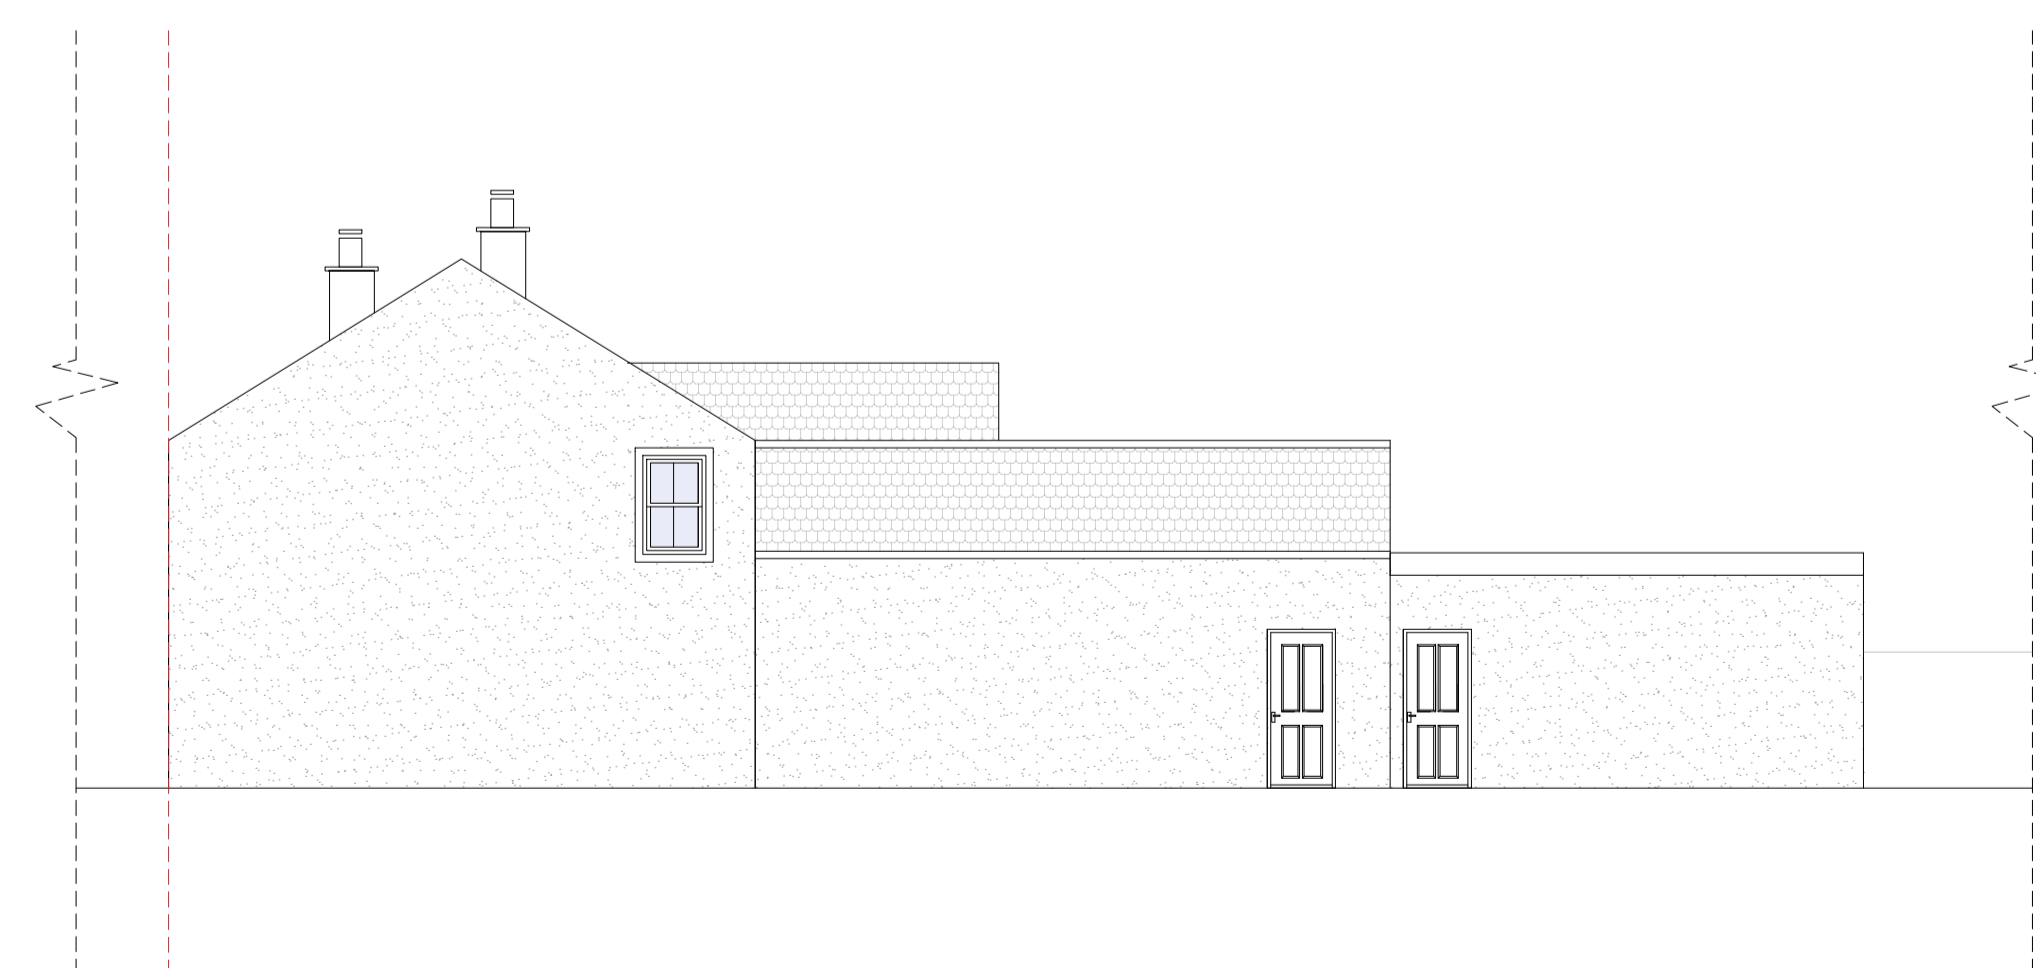

Existing West Elevation (The Pub and Restaurant Block)

 

Drawing Name	
Existing Elevations	
Project Address	
The Royal Road, Nursery Road, Beckermot, CA21 2XB	
Scale	Date
1/100 at A1	06.09.2023
Designer	Revision
DG	V2
Drawing No.	
TheRoyalRoad_ExistingElevations_V2	

