



Any dimensions shown should be checked on site and discrepancies reported to the Architect prior to construction. Designs are not coordinated with engineer projects. Do not scale for construction purposes.

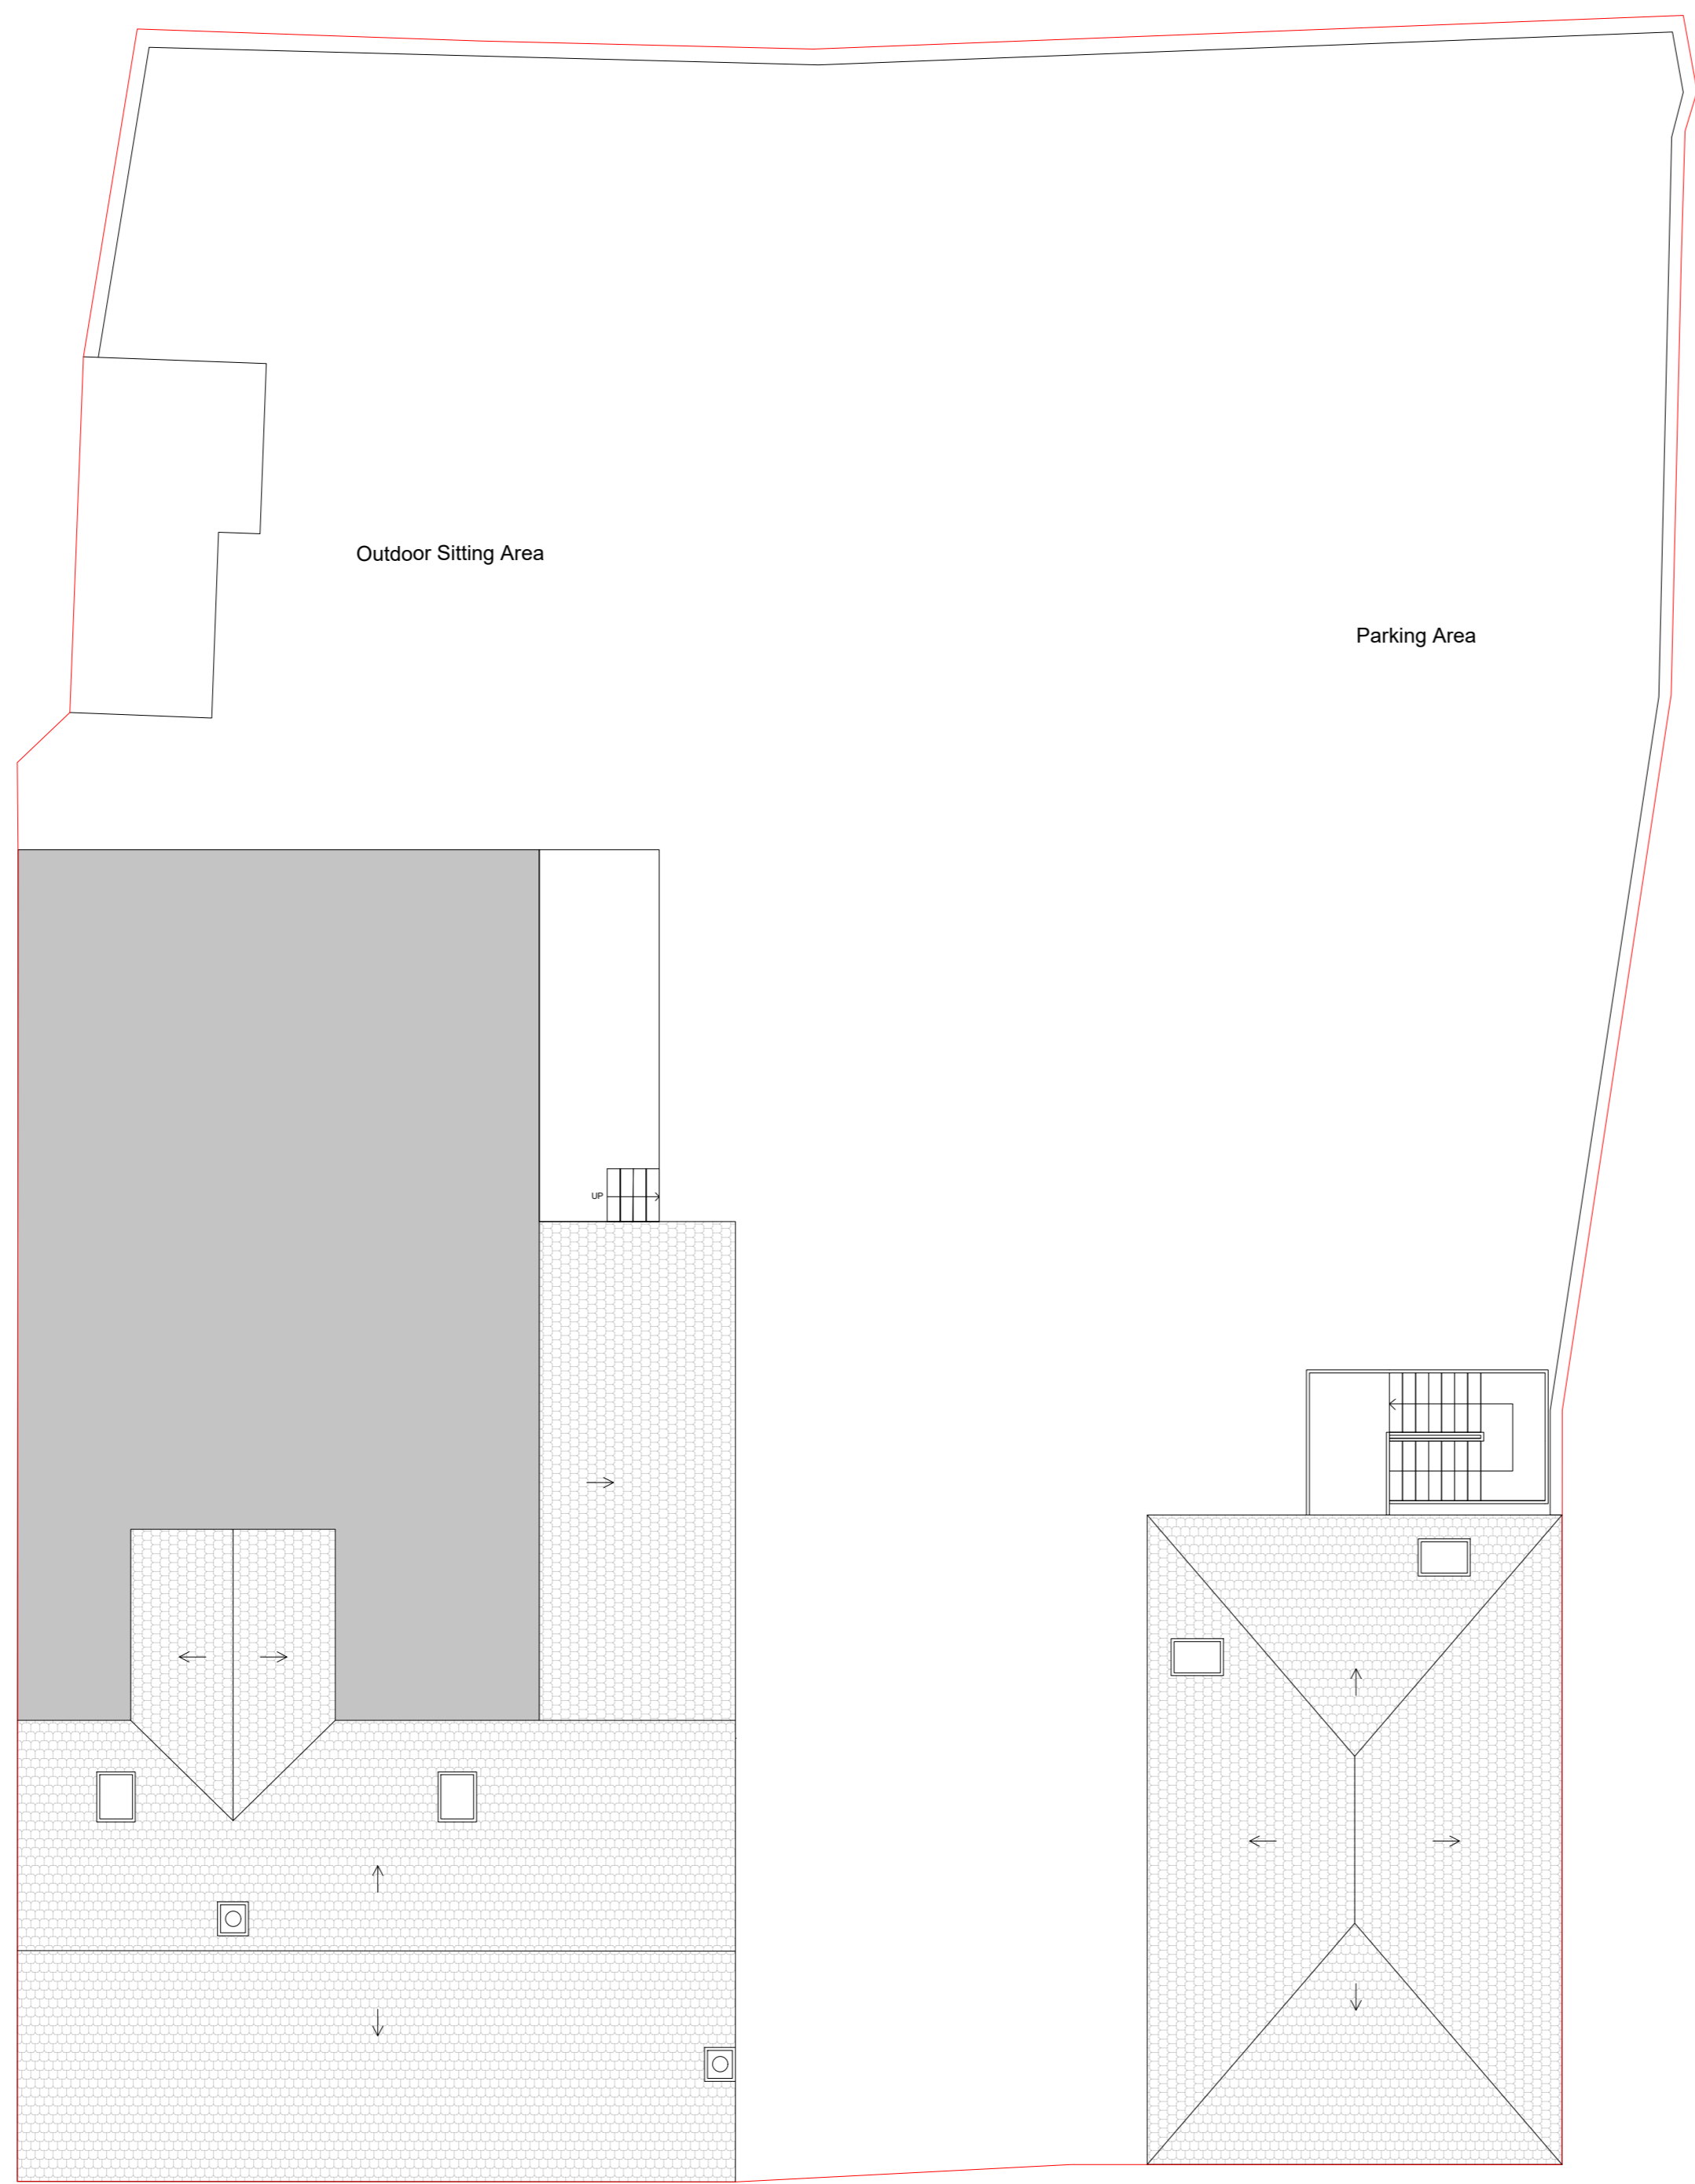

Existing
Proposed

 

Drawing Name
Existing Plan3

Project Address
**The Royal Road, Nursery Road,
Beckermet, CA21 2XB**

Scale 1/100 at A2 Date 06.09.2023

Designer DG Revision V2

Drawing No.
TheRoyalRoad_ExistingPlan3_V2

Existing Roof Plan



Planning By Design Ltd
www.planning-by-design.co.uk
hello@planning-by-design.co.uk