




Proposed South Elevation

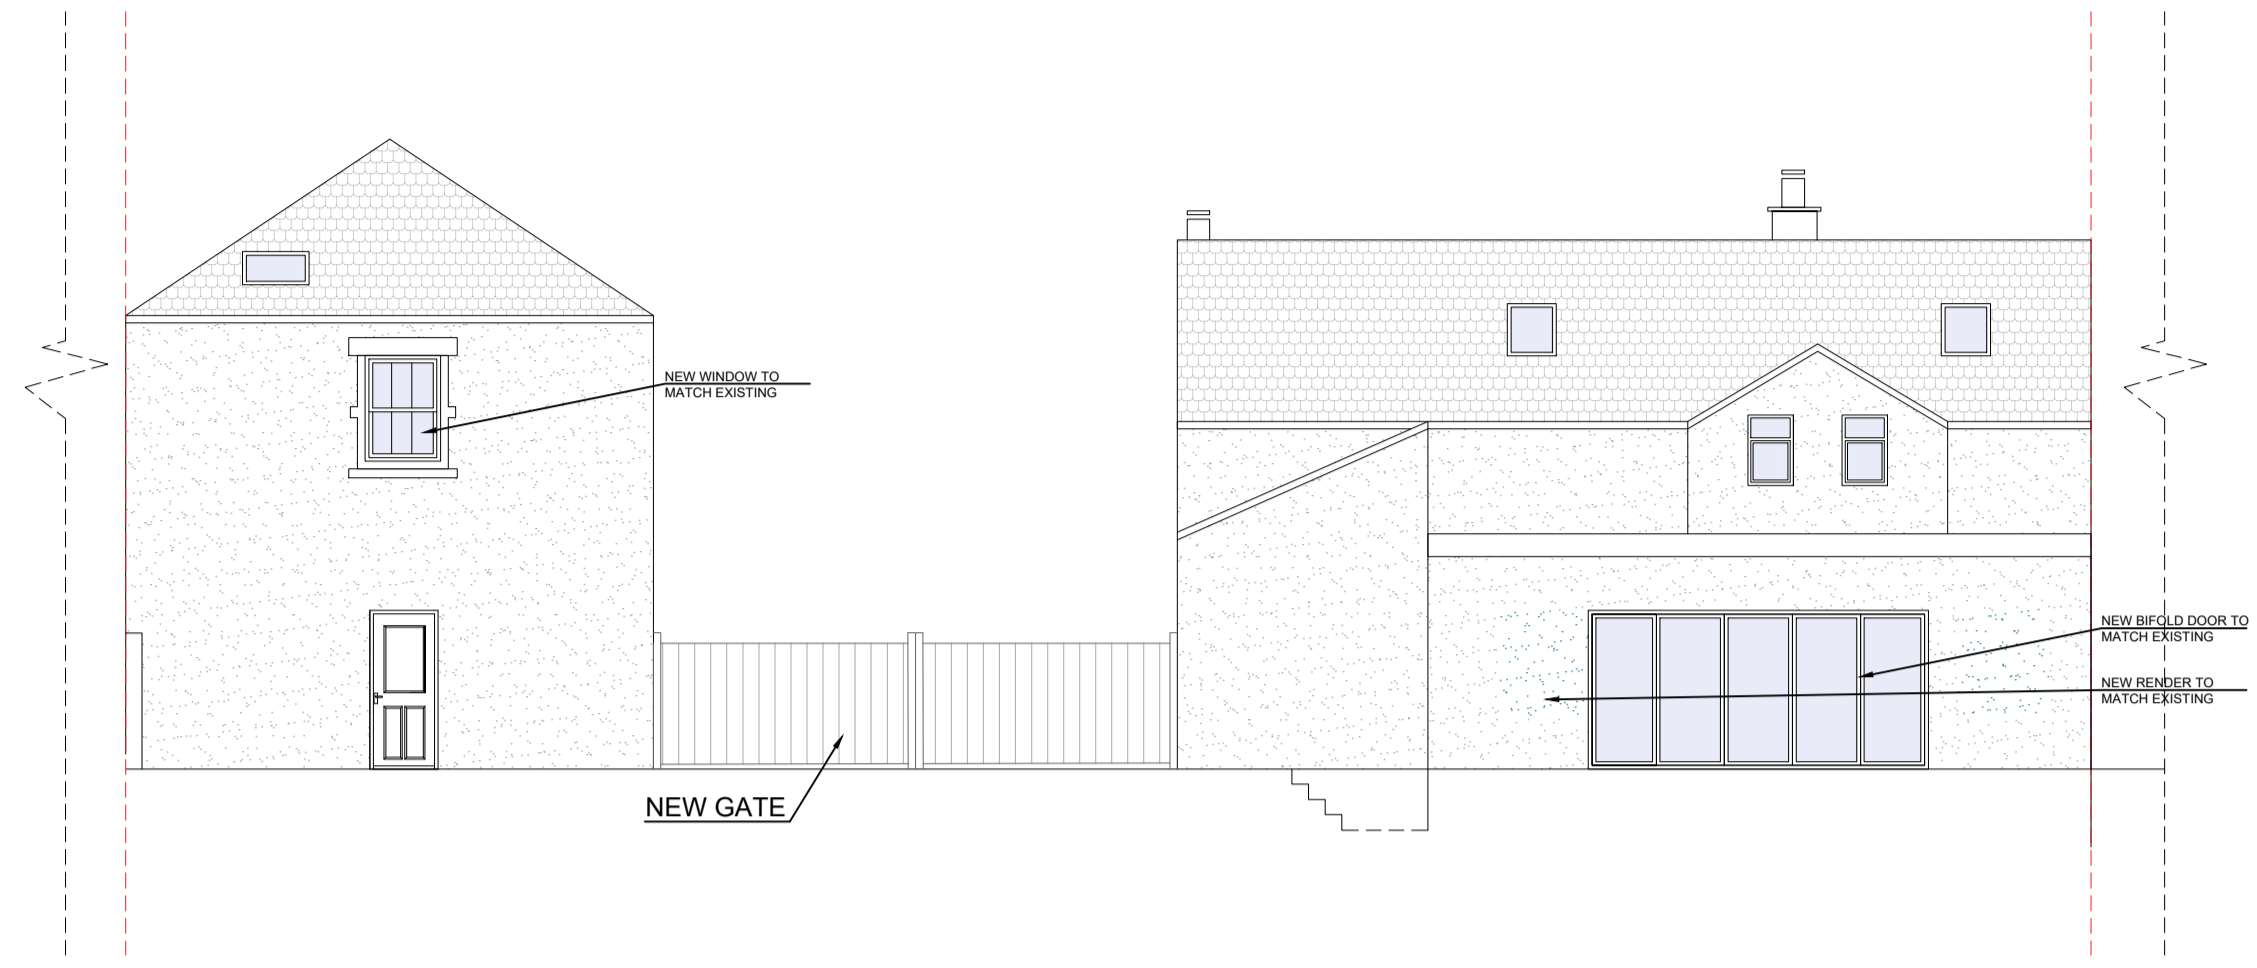


Proposed North Elevation

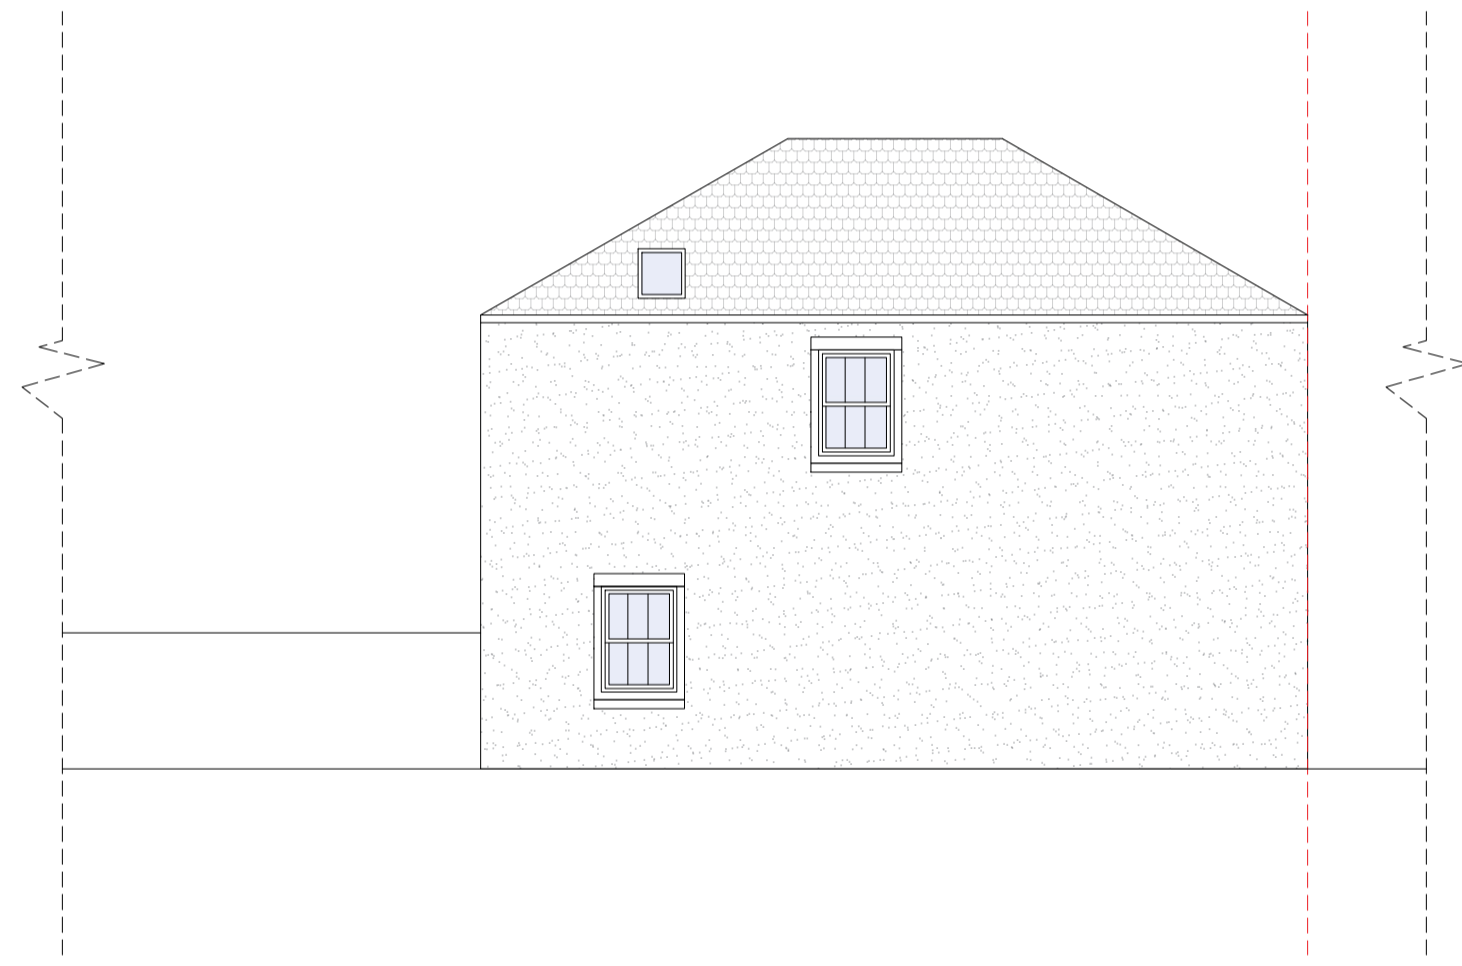


Proposed East Elevation (The Hotel Block)

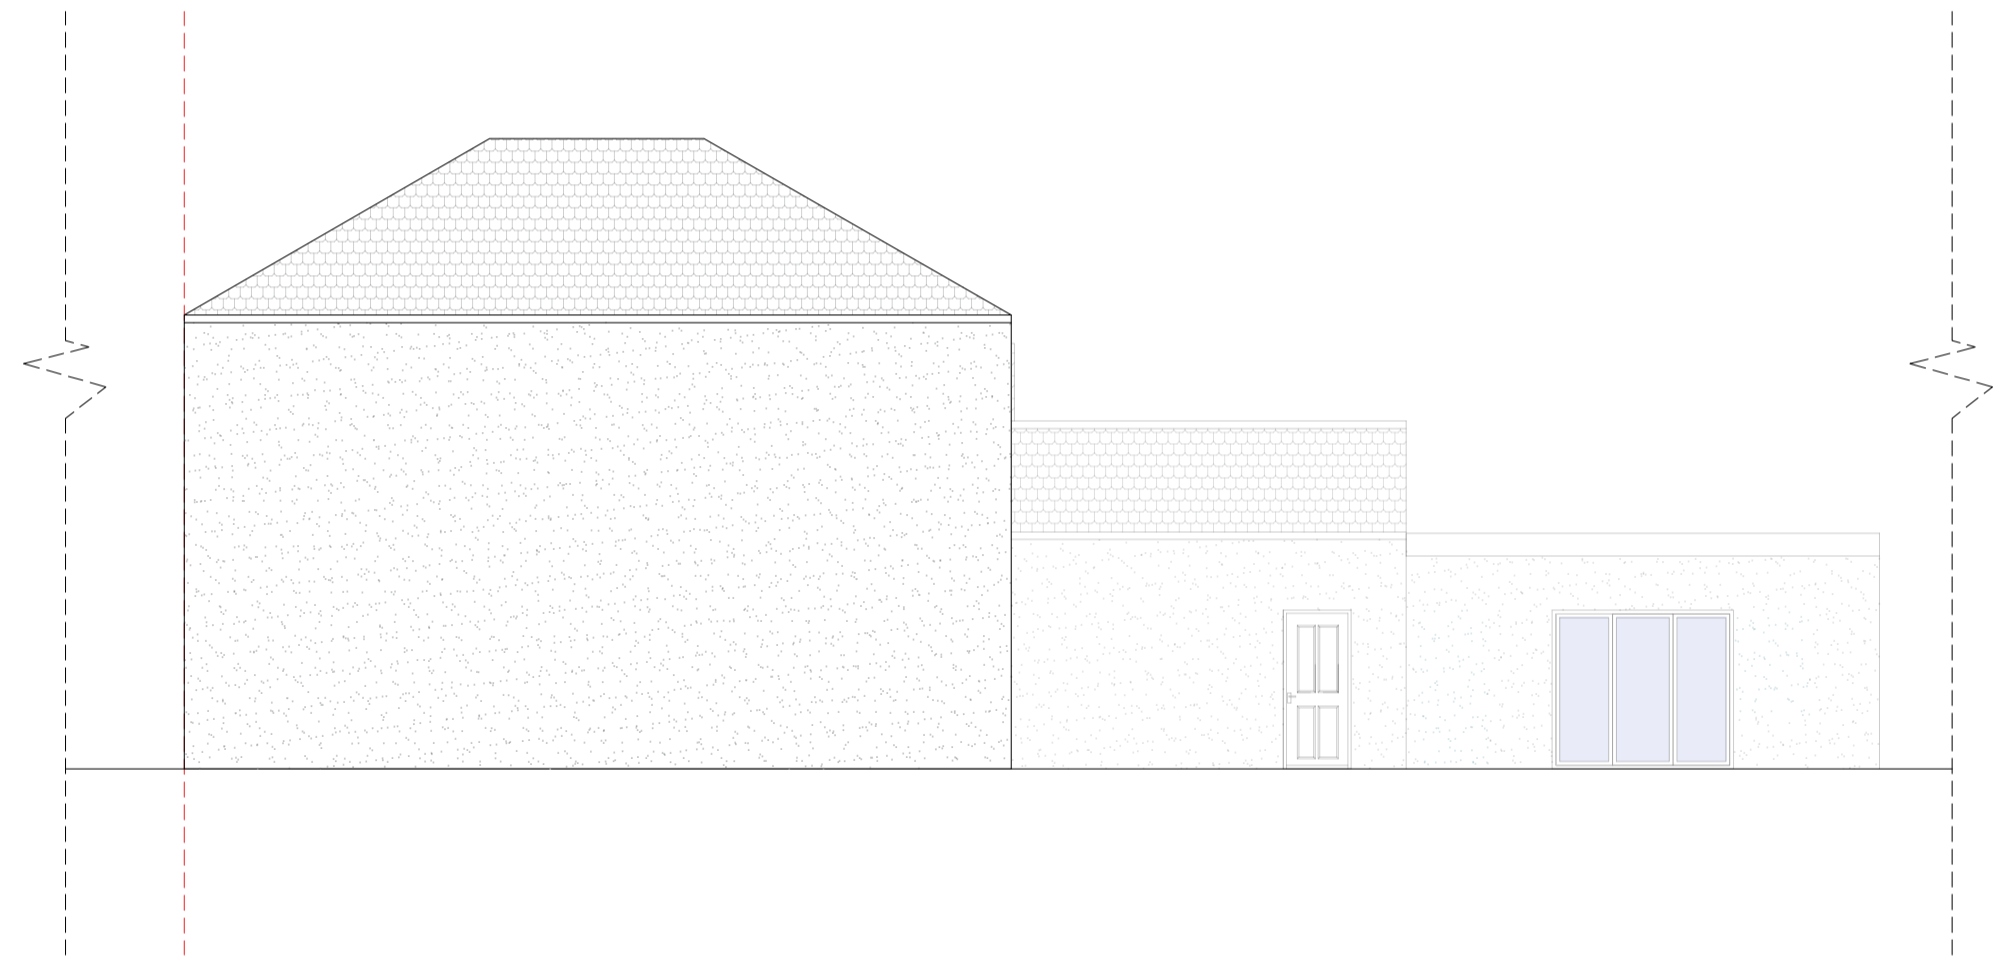


Proposed West Elevation (The Hotel Block)

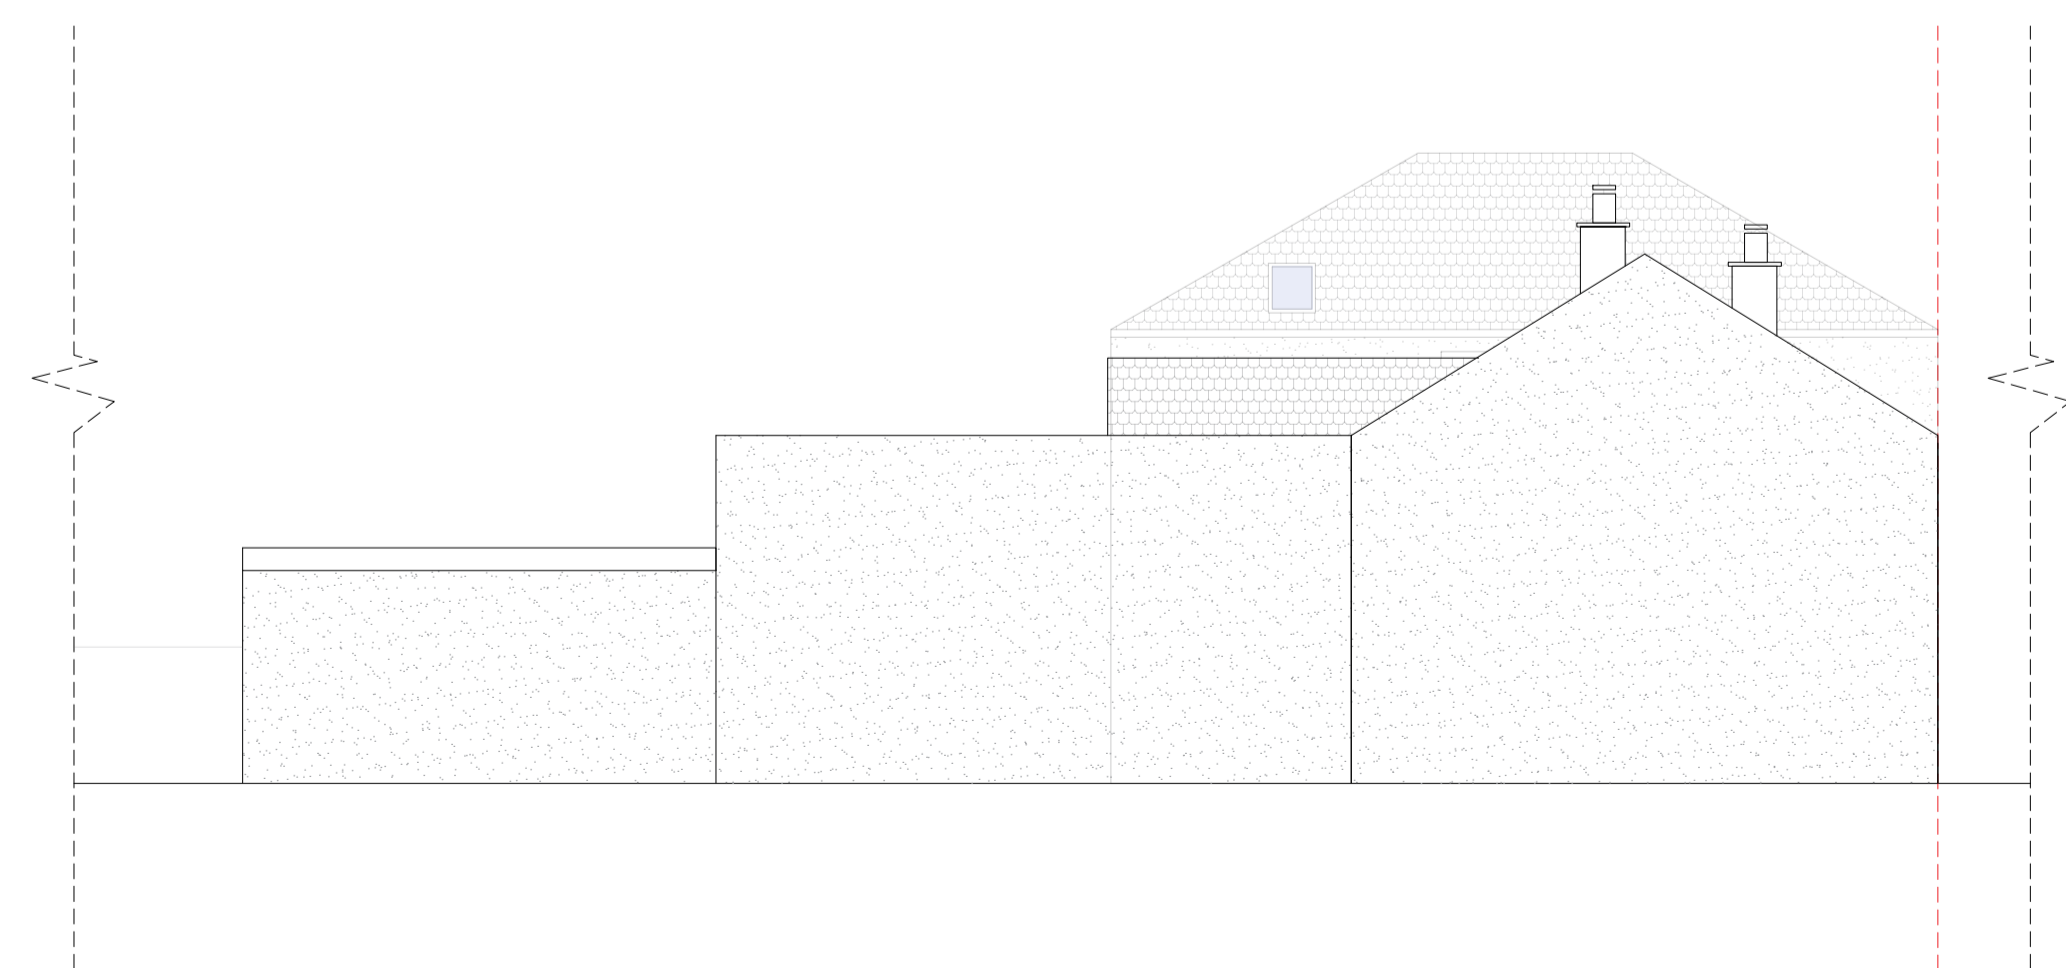

Proposed East Elevation (The Pub and Restaurant Block)

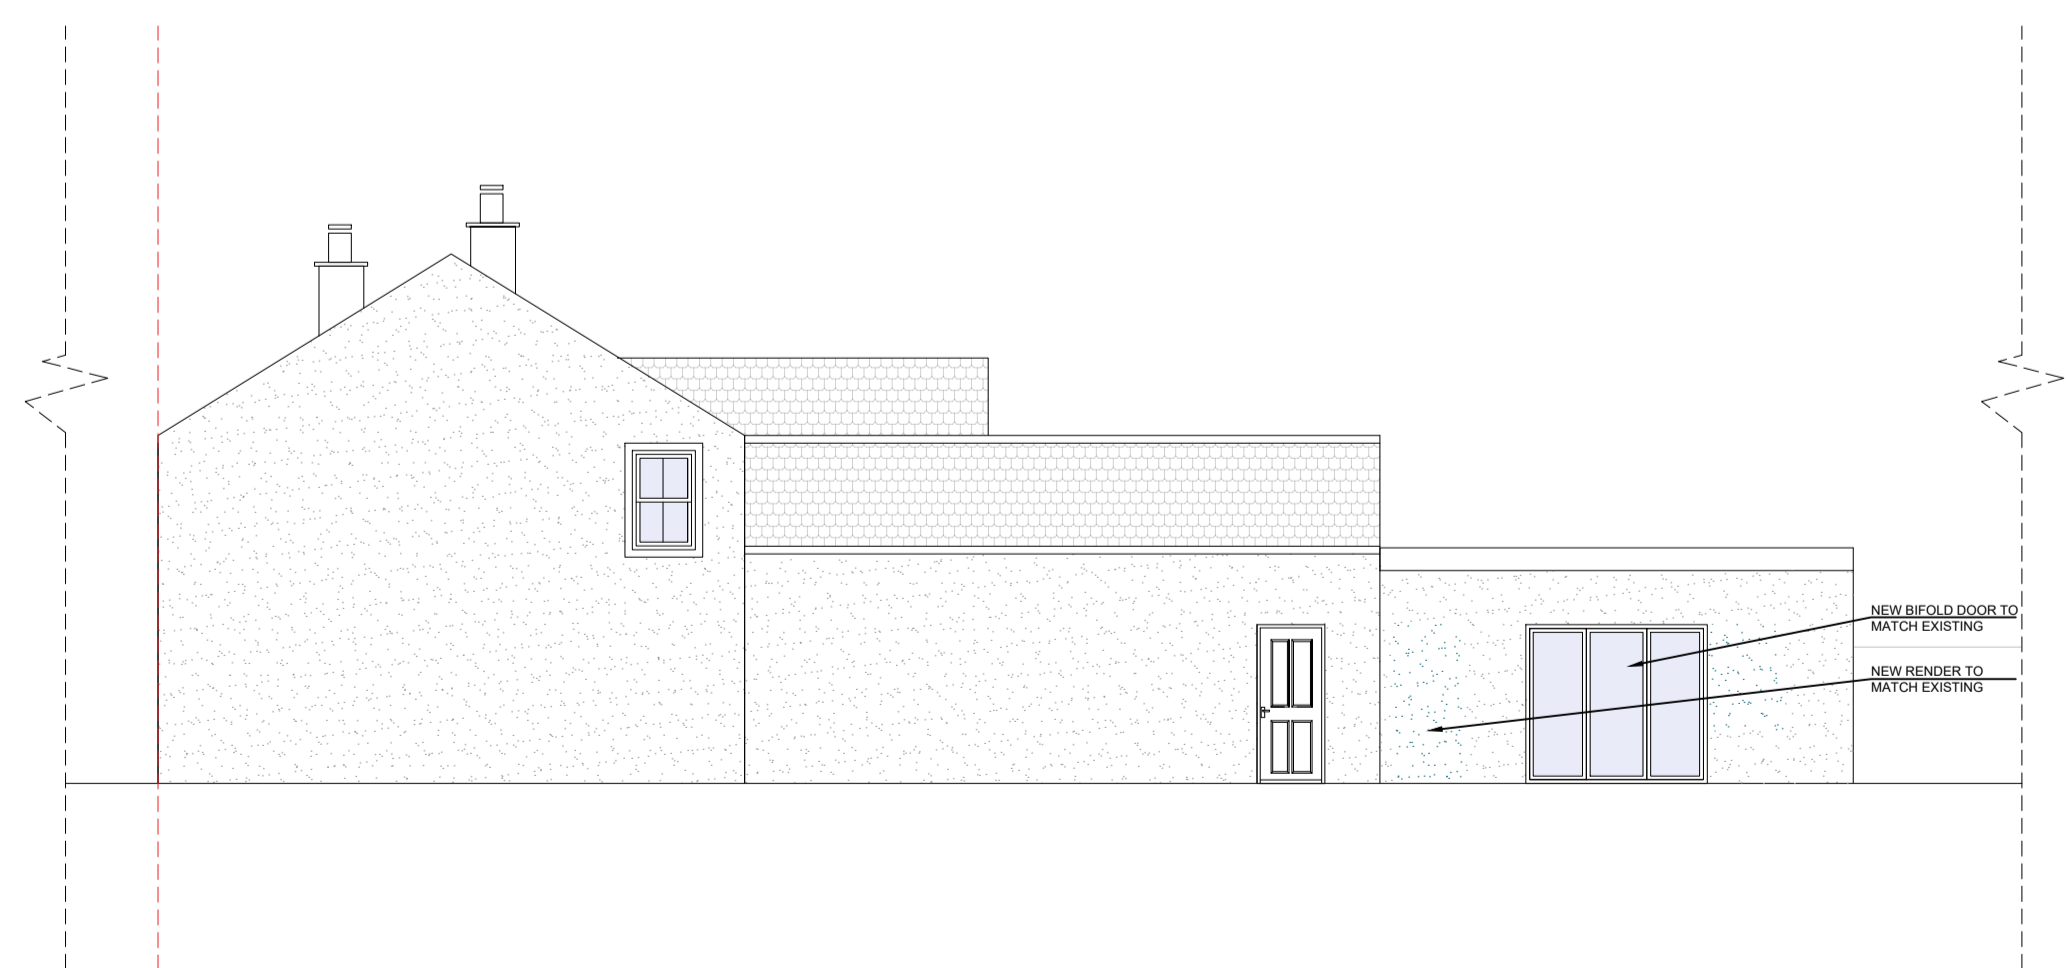

Proposed West Elevation (The Pub and Restaurant Block)

 

Drawing Name		Proposed Elevations	
Project Address			
The Royal Road, Nursery Road, Beckermat, CA21 2XB			
Scale	1/100 at A1	Date	06.09.2023
Designer	DG	Revision	V2

Drawing No. TheRoyalRoad\_ProposedElevations\_V2

