



Any dimensions shown should be checked on site and discrepancies reported to the Architect prior to construction. Designs are not coordinated with engineer projects. Do not scale for construction purposes.

Existing
Proposed

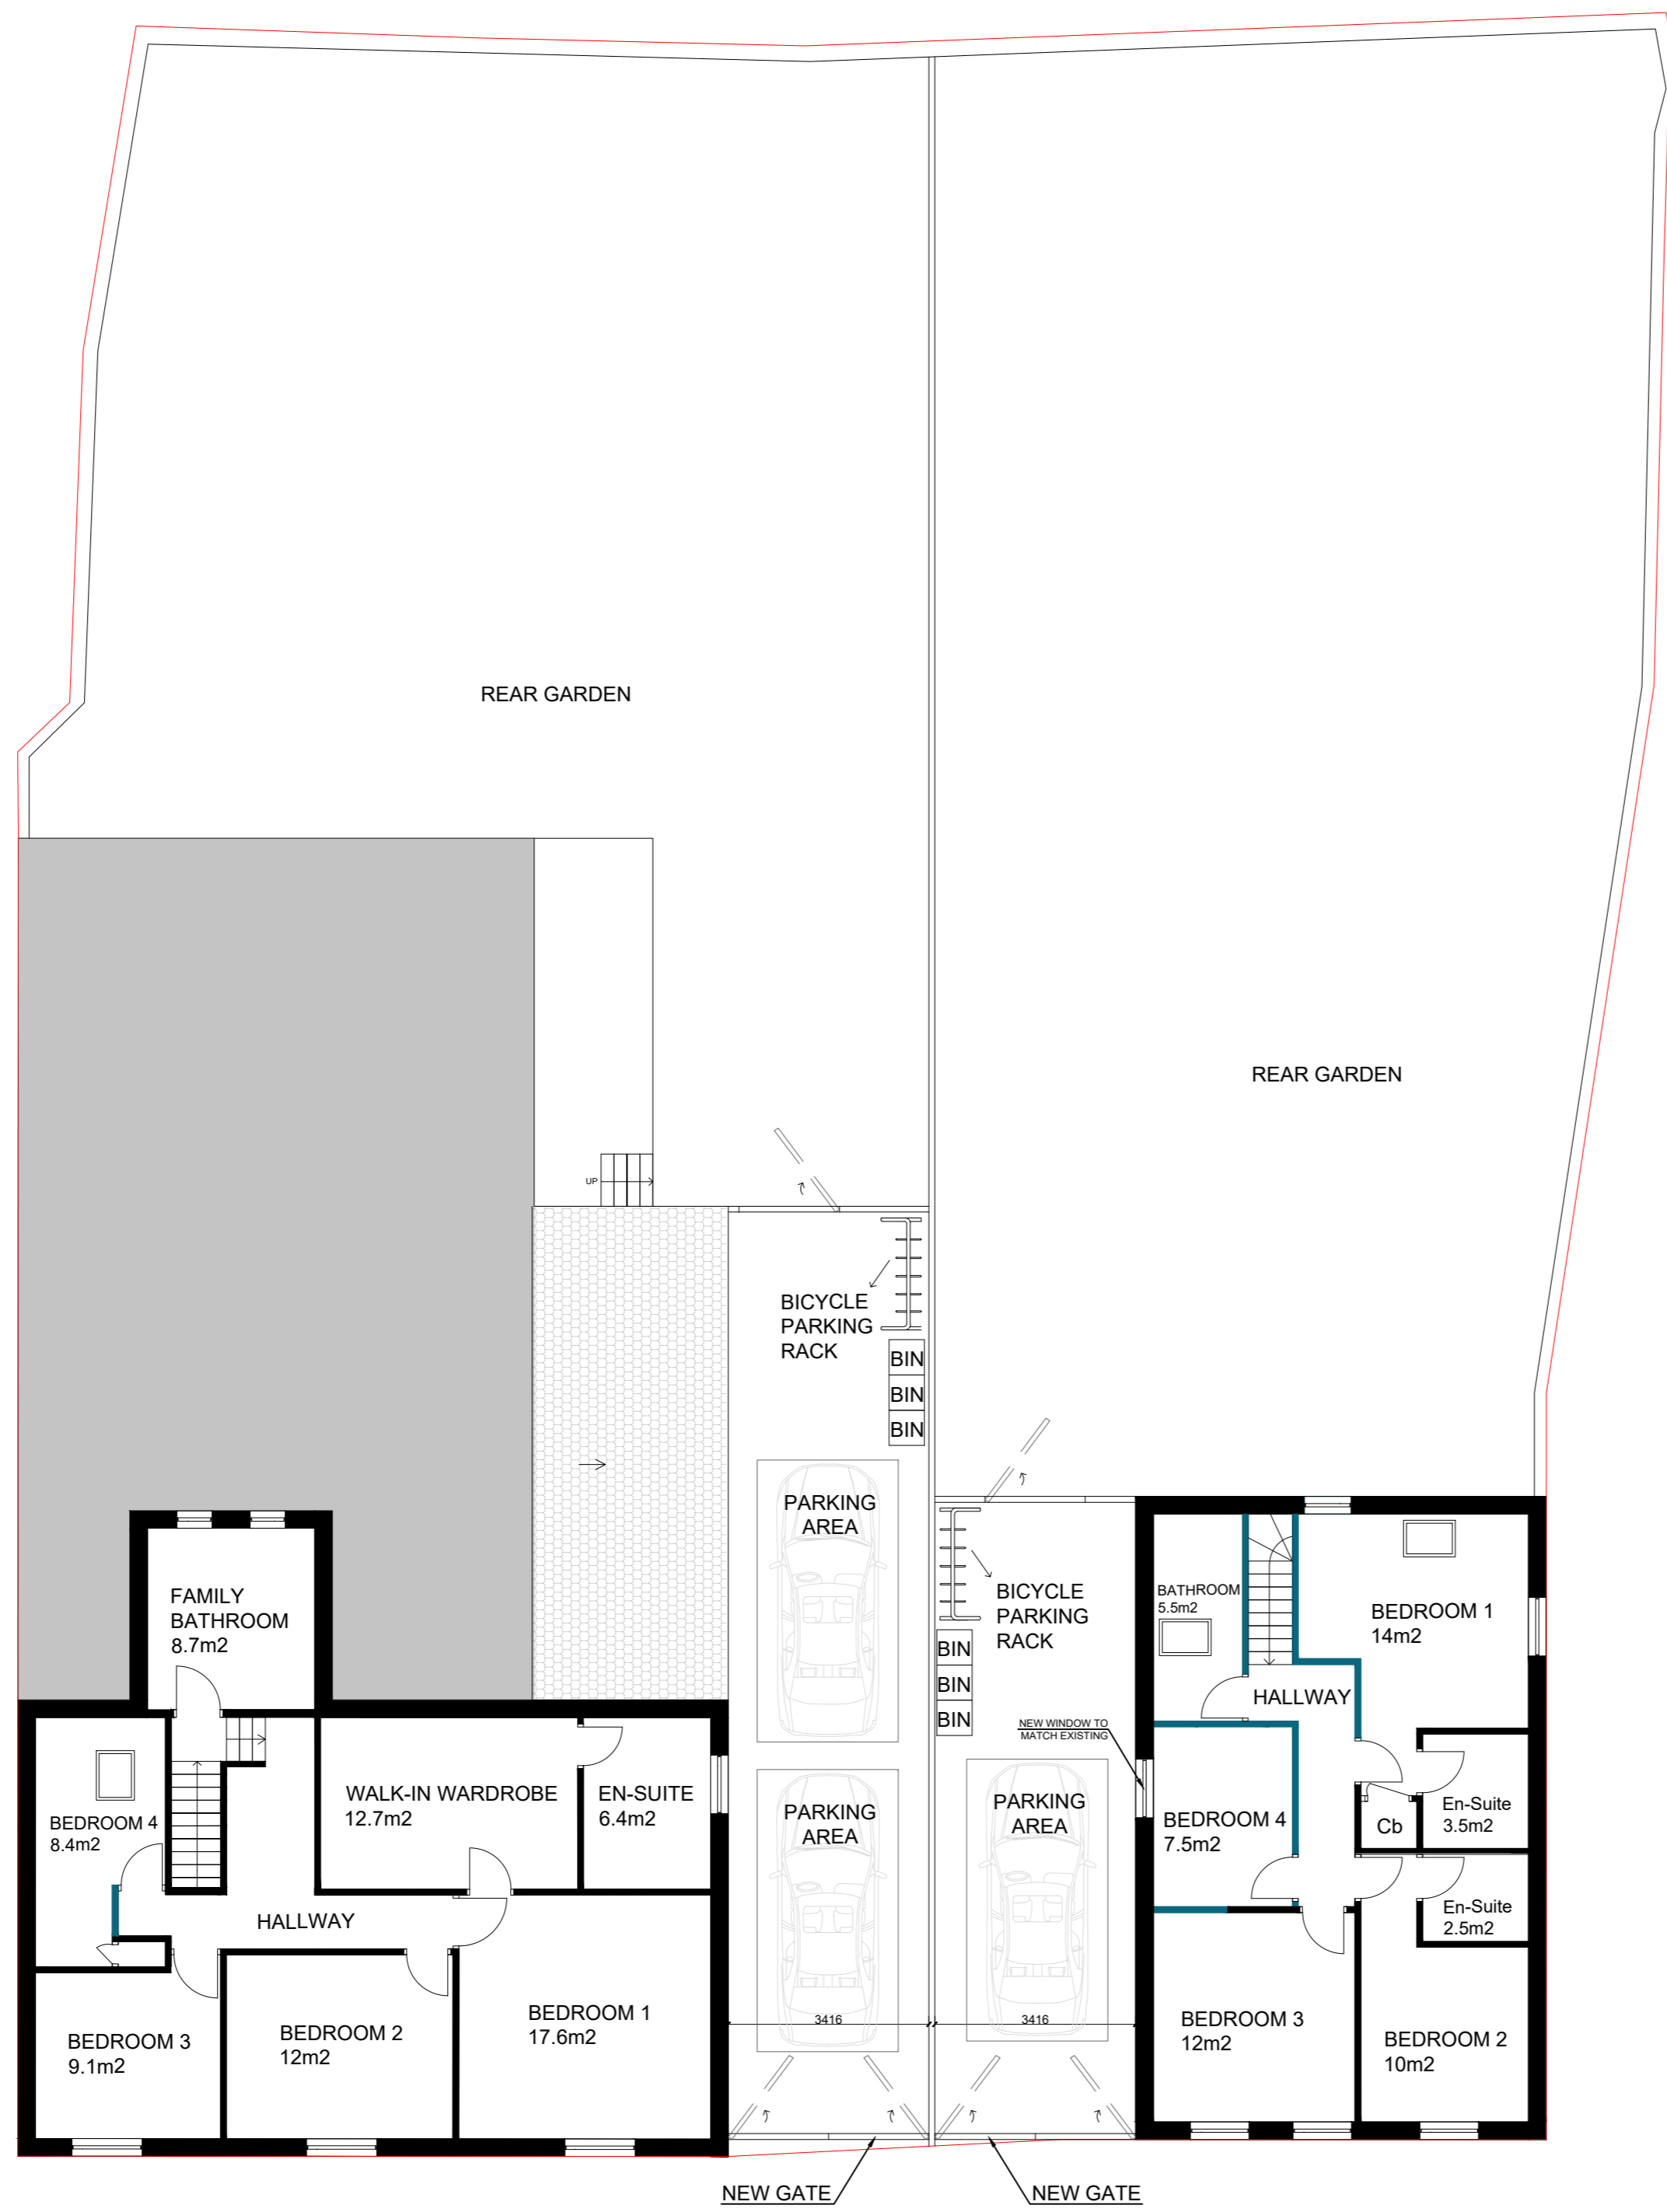

Proposed First Floor Plan

 

| | |
|---|------------|
| Drawing Name | |
| Proposed Plan2 | |
| Project Address | |
| The Royal Road, Nursery Road, Beckermat, CA21 2XB | |
| Scale | Date |
| 1/100 at A2 | 06.09.2023 |
| Designer | |
| DG | V2 |
| Drawing No. | |
| TheRoyalRoad_ProposedPlan2_V2 | |



Planning By Design Ltd
www.planning-by-design.co.uk
hello@planning-by-design.co.uk