



Any dimensions shown should be checked on site and discrepancies reported to the Architect prior to construction. Designs are not coordinated with engineer projects. Do not scale for construction purposes.

Existing
Proposed

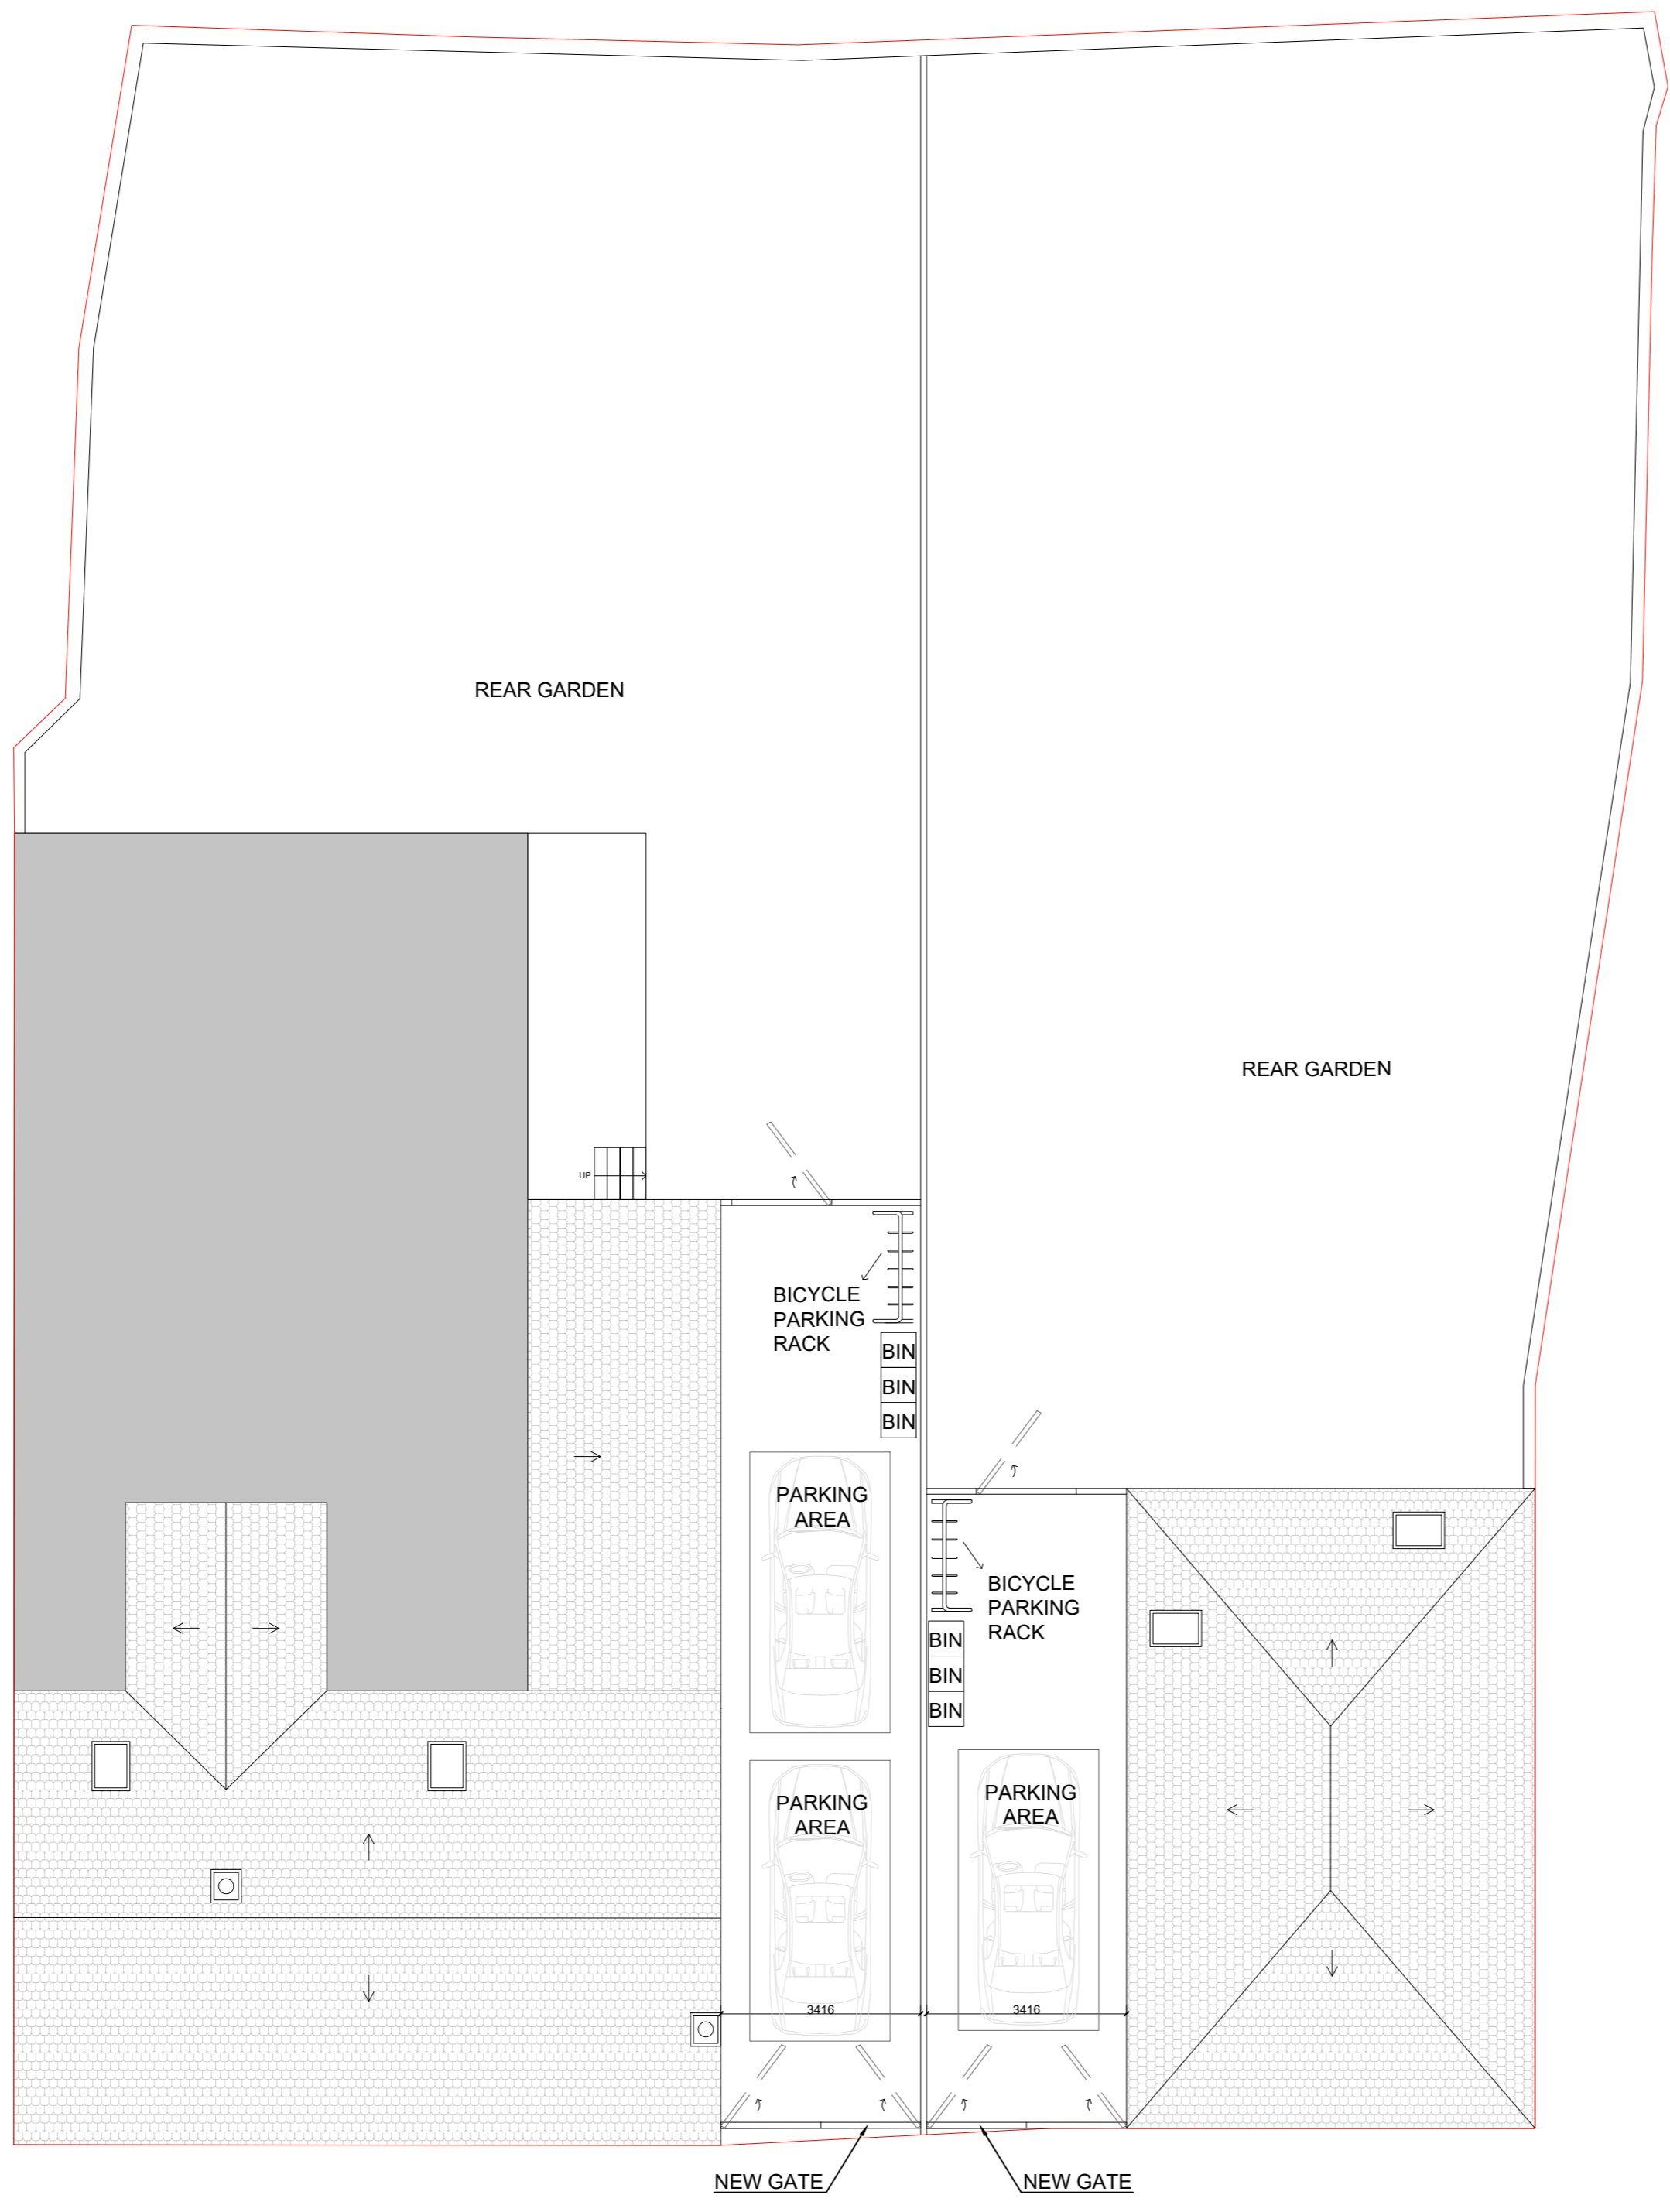

Proposed Roof Plan

 

Drawing Name	
Proposed Plan3	
Project Address	
The Royal Road, Nursery Road, Beckermat, CA21 2XB	
Scale	Date
1/100 at A2	06.09.2023
Designer	
DG	V2
Drawing No.	
TheRoyalRoad_ProposedPlan3_V2	



Planning By Design Ltd
www.planning-by-design.co.uk
hello@planning-by-design.co.uk