


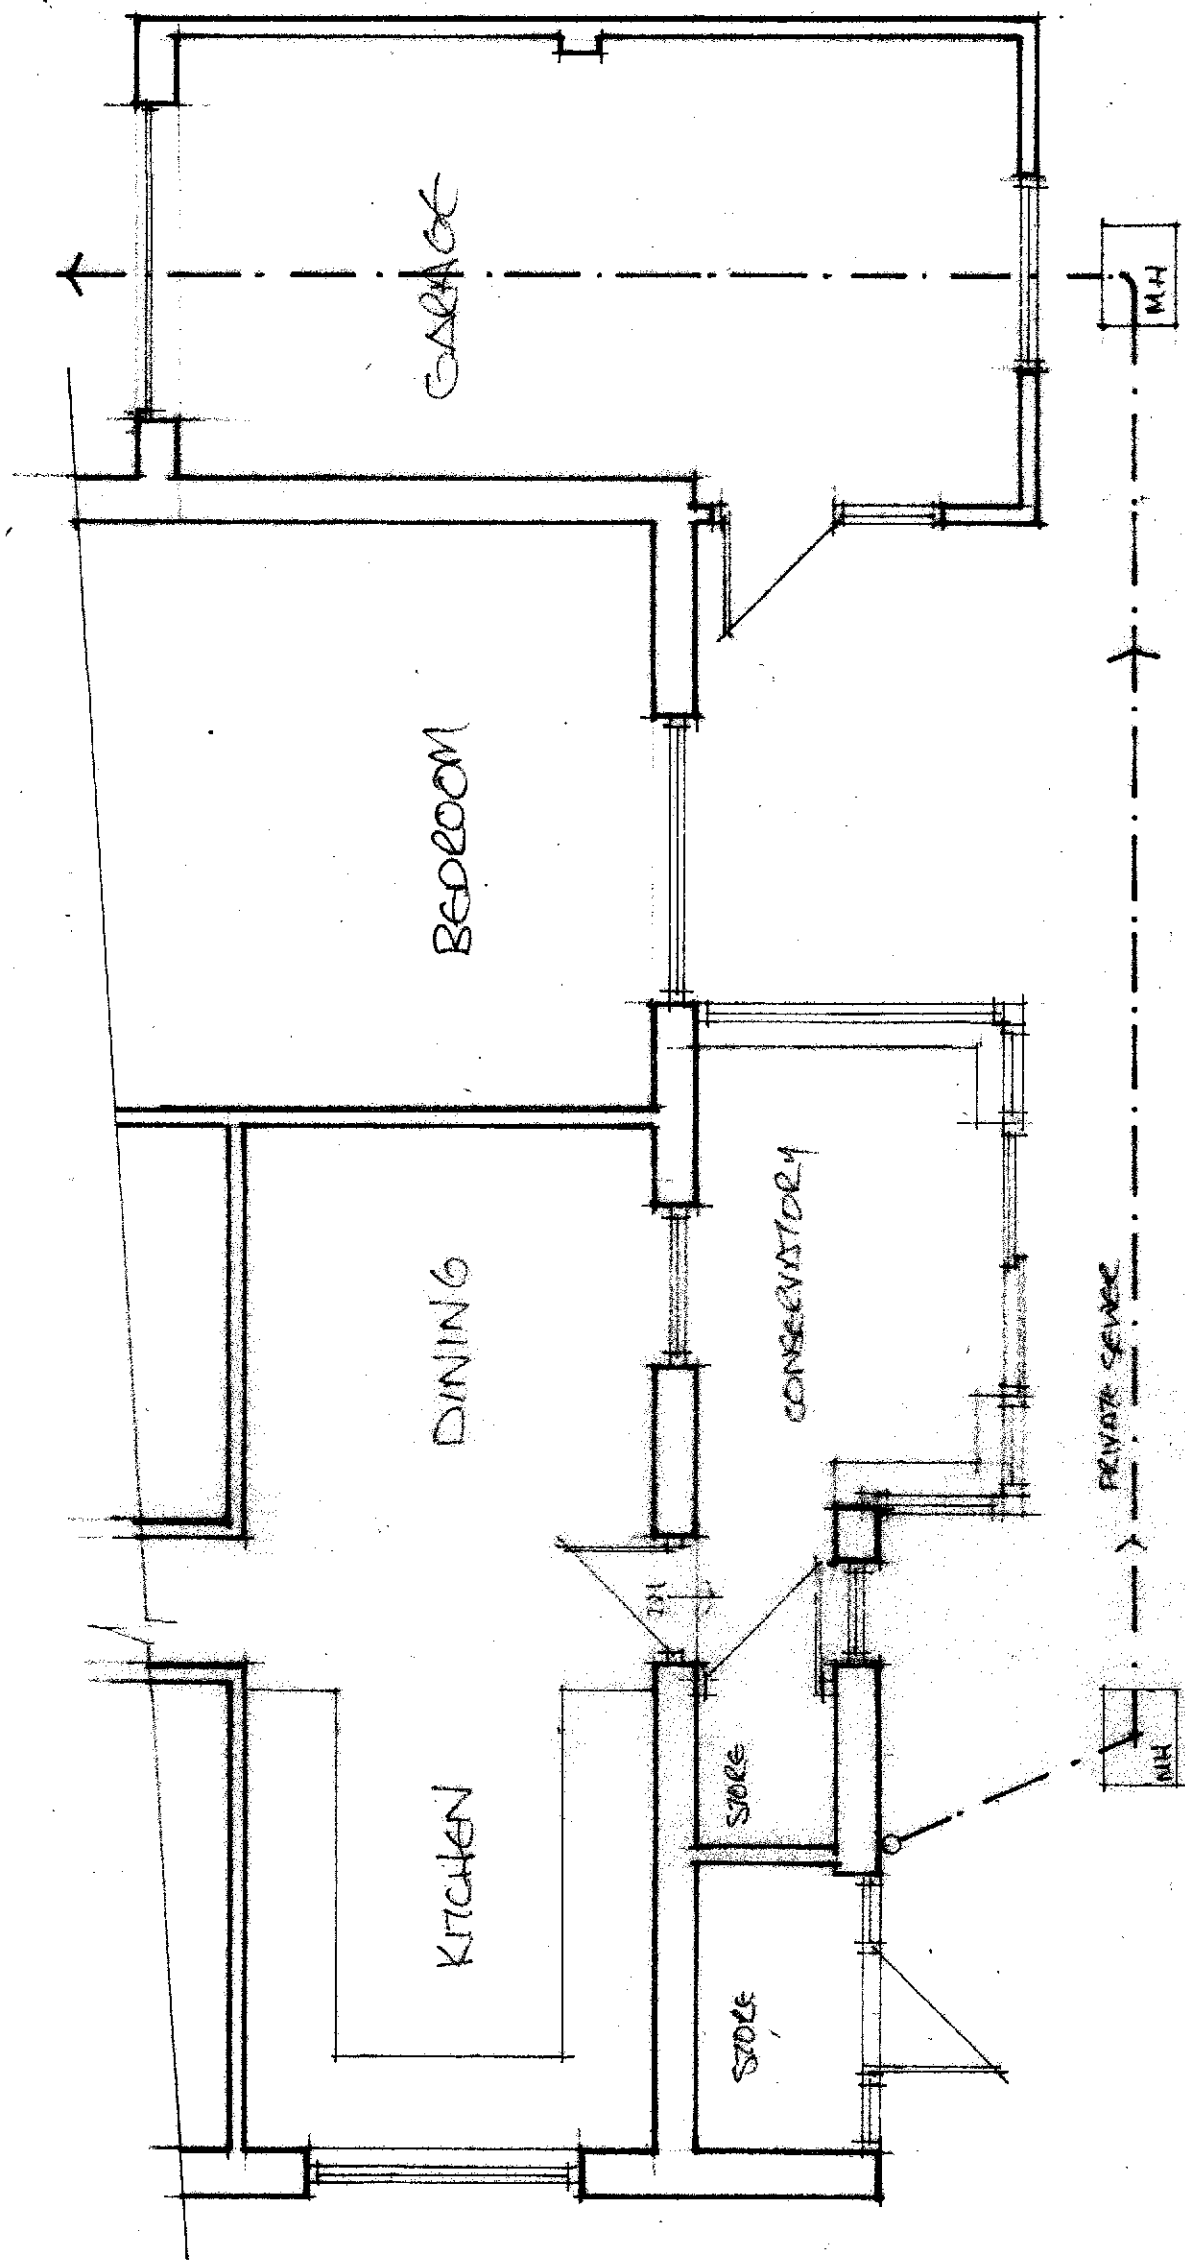


EXISTING FLOOR PLAN

PROPOSED REAR SINGLE STOREY EXTENSION FOR FAMILY ROOM AND
 UTILITY & PROPOSED SINGLE STOREY GARAGE EXTENSION AT
 10 CHURCH HILL, HENSINGHAM, WHITEHAVEN
 FOR MR AND MRS D THOMAS

EXISTING FLOOR PLAN
 SCALE 1:50 @A3

MAY 2025

DT/1

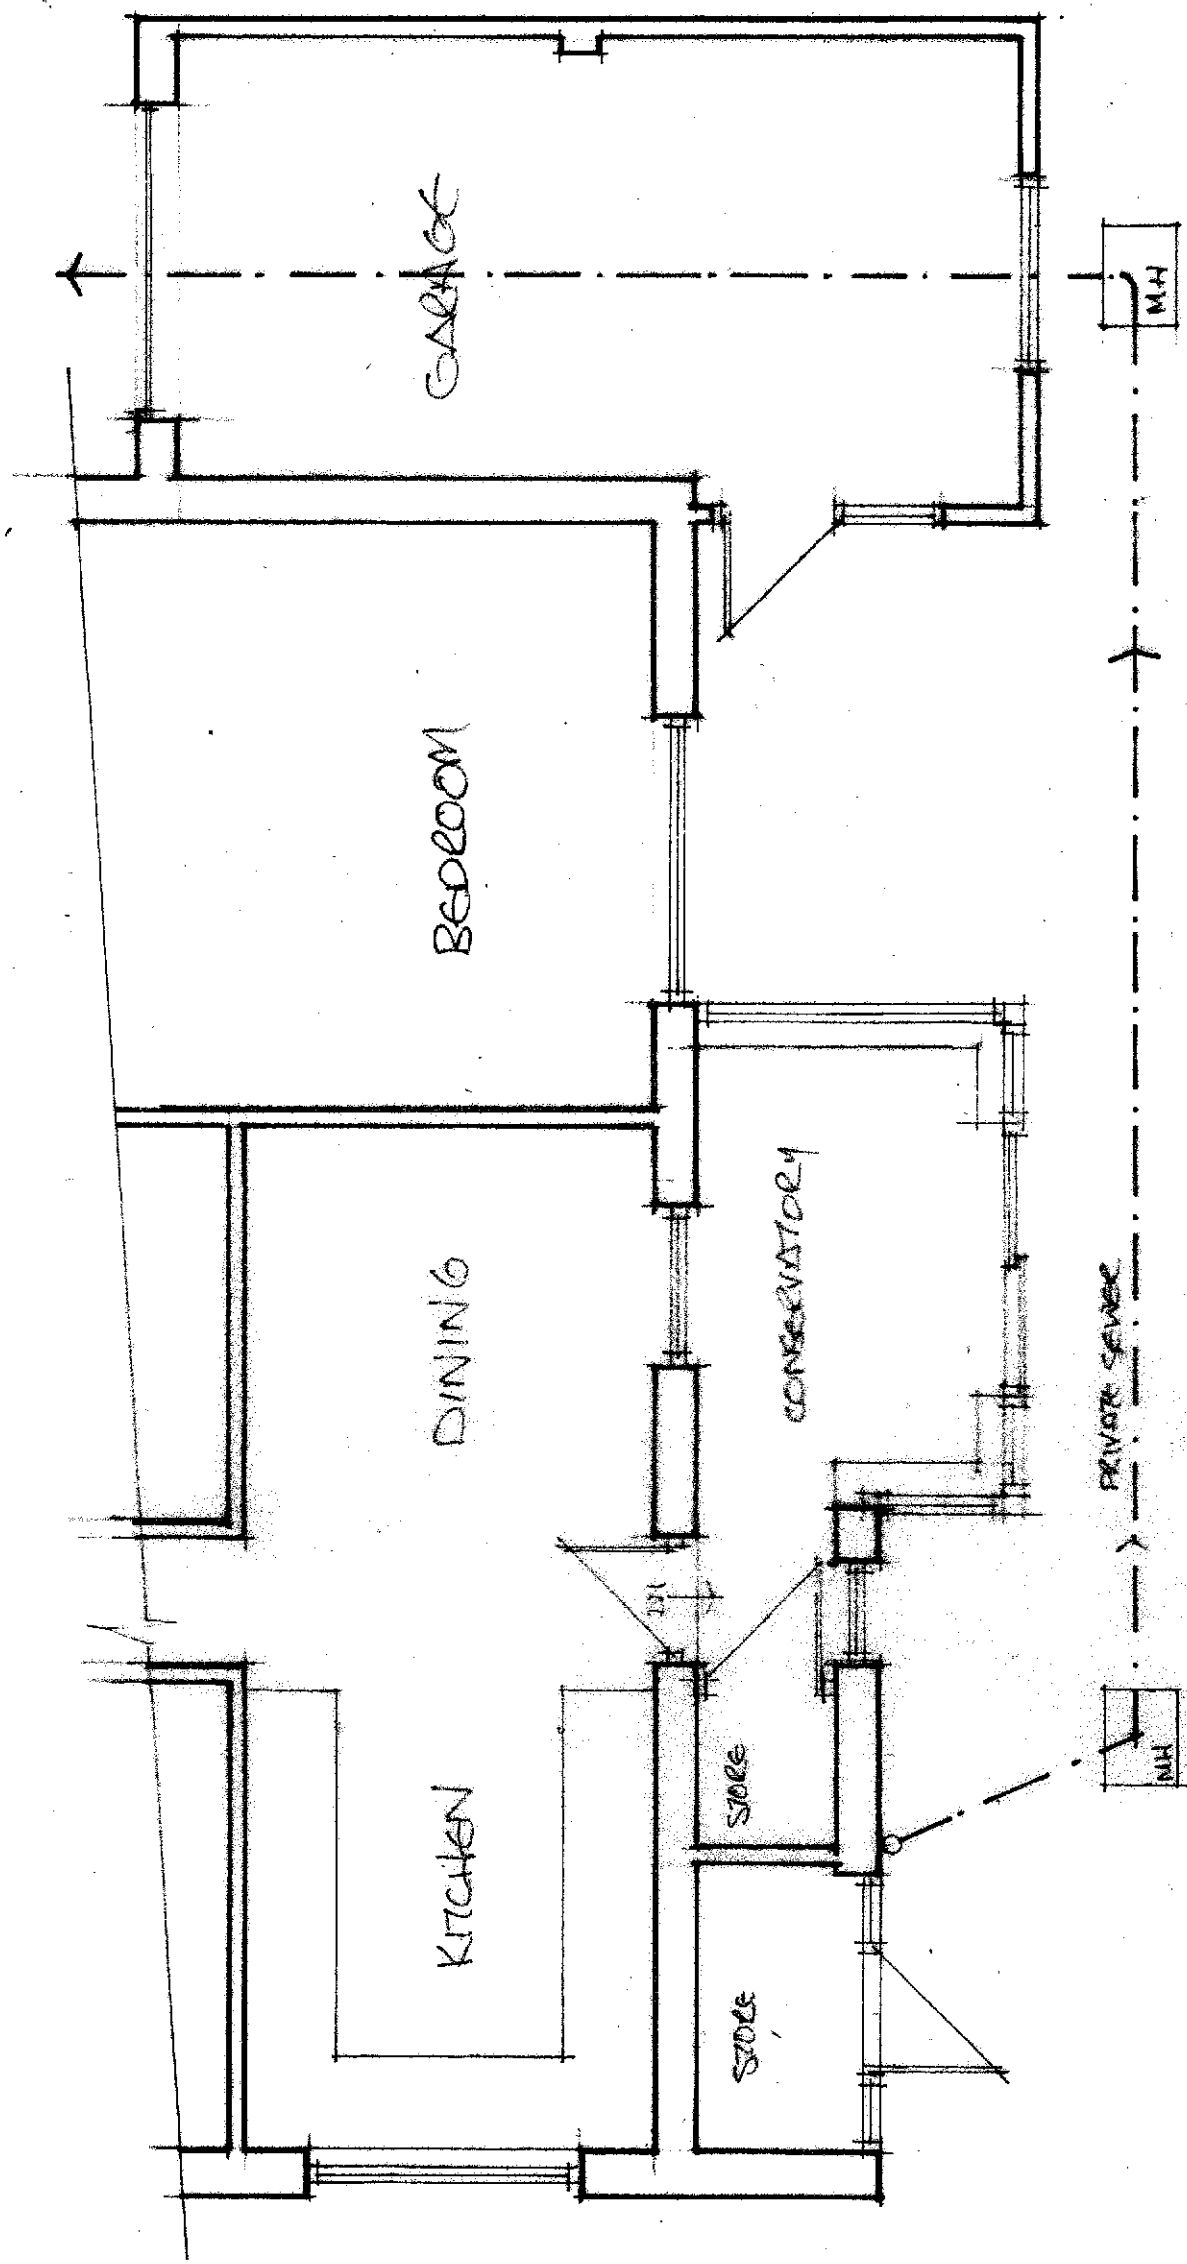

EXISTING FLOOR PLAN

PROPOSED REAR SINGLE STOREY EXTENSION FOR FAMILY ROOM AND
UTILITY & PROPOSED SINGLE STOREY GARAGE EXTENSION AT
10 CHURCH HILL, HENSINGHAM, WHITEHAVEN
FOR MR AND MRS D THOMAS

EXISTING FLOOR PLAN
SCALE 1:50 @A3

MAY 2025

DT/1