

EXISTING REAR (E)


PROPOSED REAR SINGLE STOREY EXTENSION FOR FAMILY ROOM AND
UTILITY & PROPOSED SINGLE STOREY GARAGE EXTENSION AT
10 CHURCH HILL, HENSINGHAM, WHITEHAVEN
FOR MR AND MRS D THOMAS

EXISTING REAR ELEVATION

SCALE 1:50 @A3

MAY 2025

DT/2

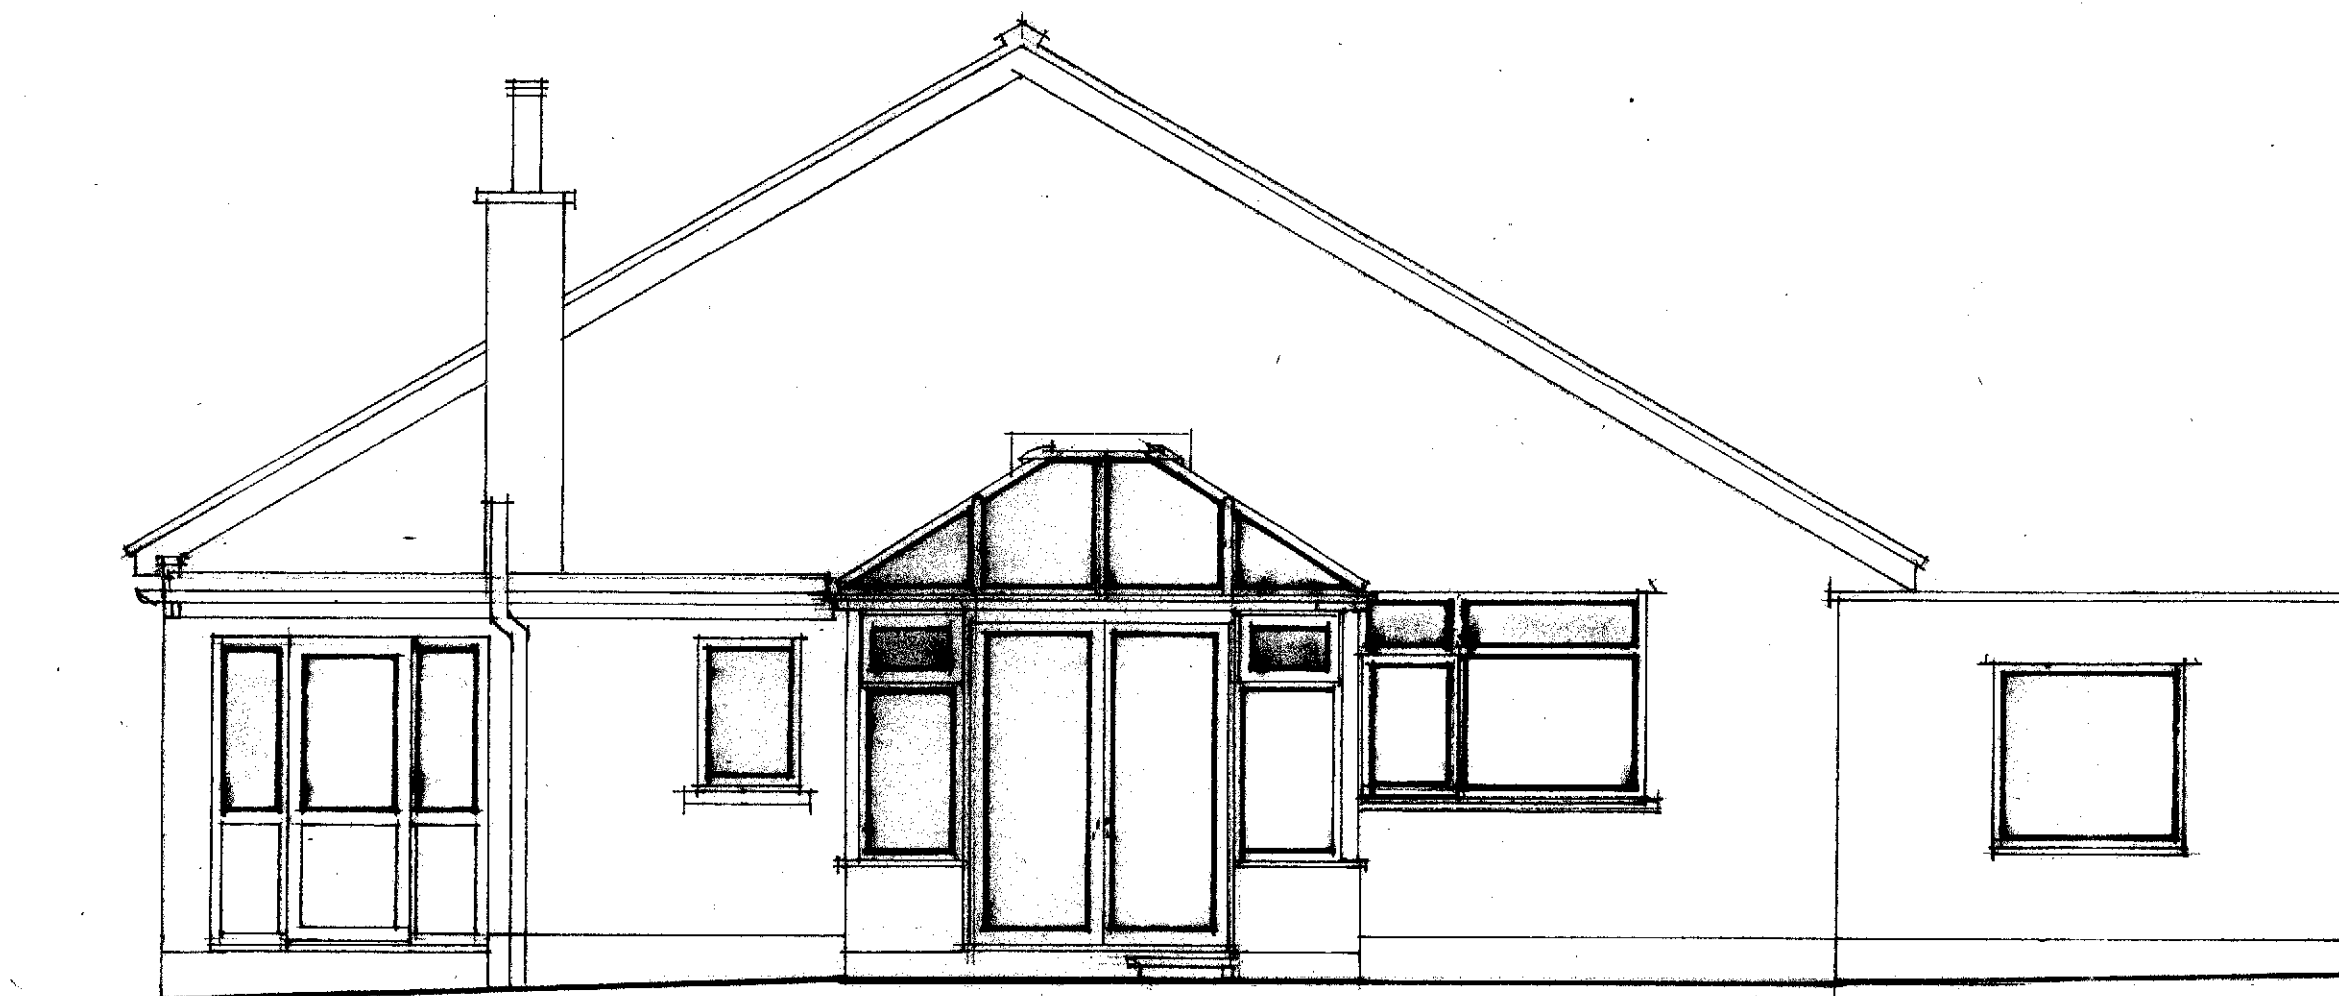

EXISTING REAR (E)

PROPOSED REAR SINGLE STOREY EXTENSION FOR FAMILY ROOM AND
UTILITY & PROPOSED SINGLE STOREY GARAGE EXTENSION AT
10 CHURCH HILL, HENSINGHAM, WHITEHAVEN
FOR MR AND MRS D THOMAS

EXISTING REAR ELEVATION

SCALE 1:50 @A3

MAY 2025

DT/2