
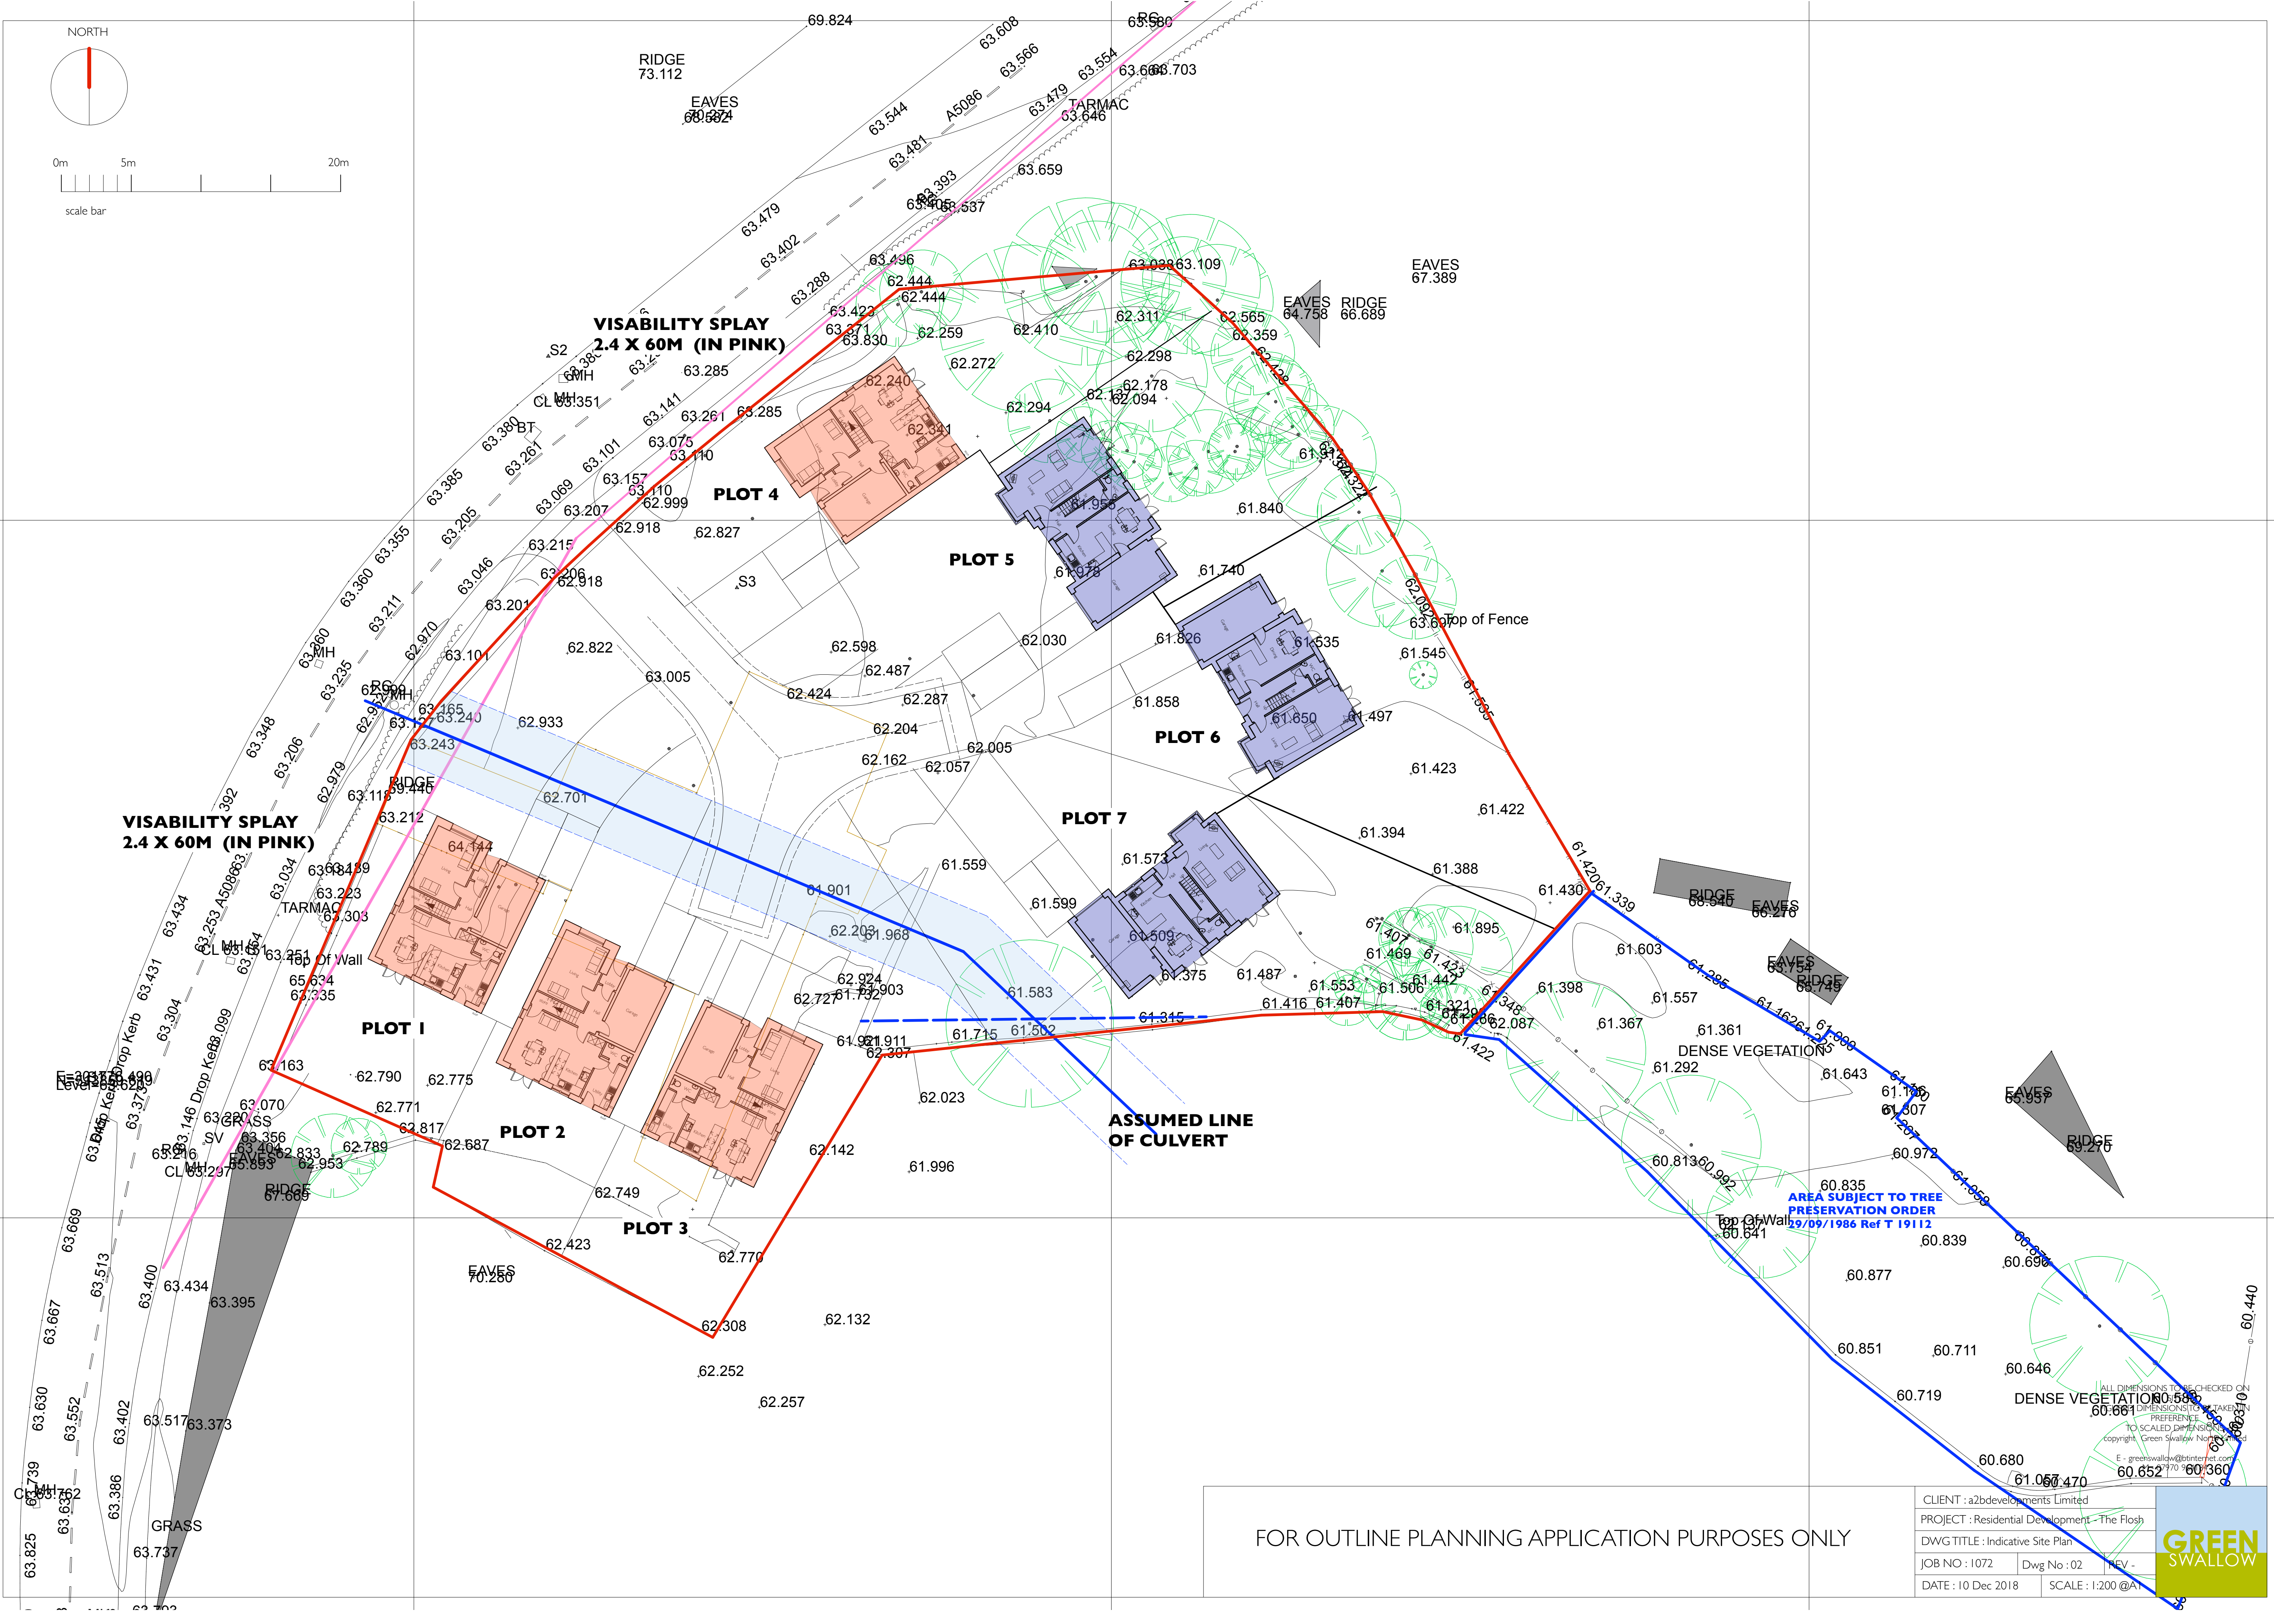


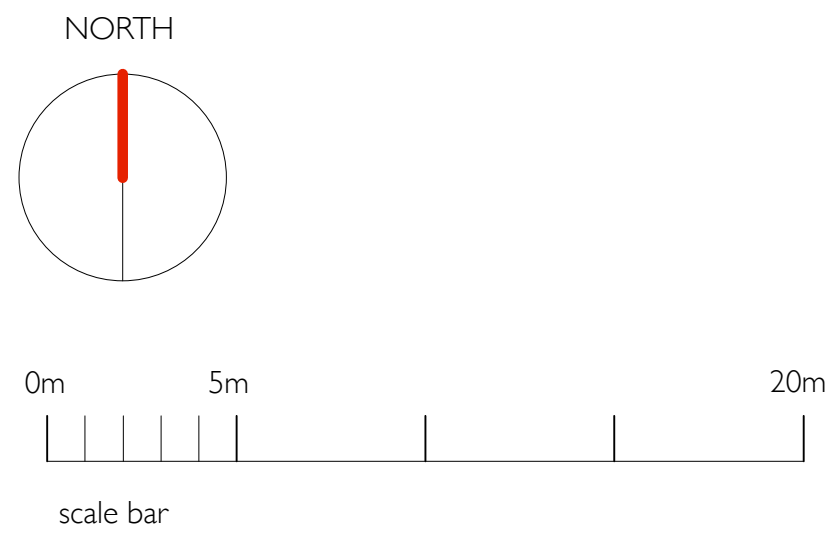

FOR OUTLINE PLANNING APPLICATION PURPOSES ONLY

|                                               |                    |       |
|-----------------------------------------------|--------------------|-------|
| CLIENT : a2bdevelopments Limited              |                    |       |
| PROJECT : Residential Development - The Floss |                    |       |
| DWG TITLE : Indicative Site Plan              |                    |       |
| JOB NO : 1072                                 | Dwg No : 02        | REV - |
| DATE : 10 Dec 2018                            | SCALE : 1:200 @ A1 |       |

ALL DIMENSIONS TO BE CHECKED ON  
DIMENSION LINES TAKEN IN  
PREFERENCE  
TO SCALED DIMENSIONS  
copyright Green Swallow North Limited  
E - greenwallow@btinternet.com  
01770 603600