


1 Ground Floor Plan  
1 : 100

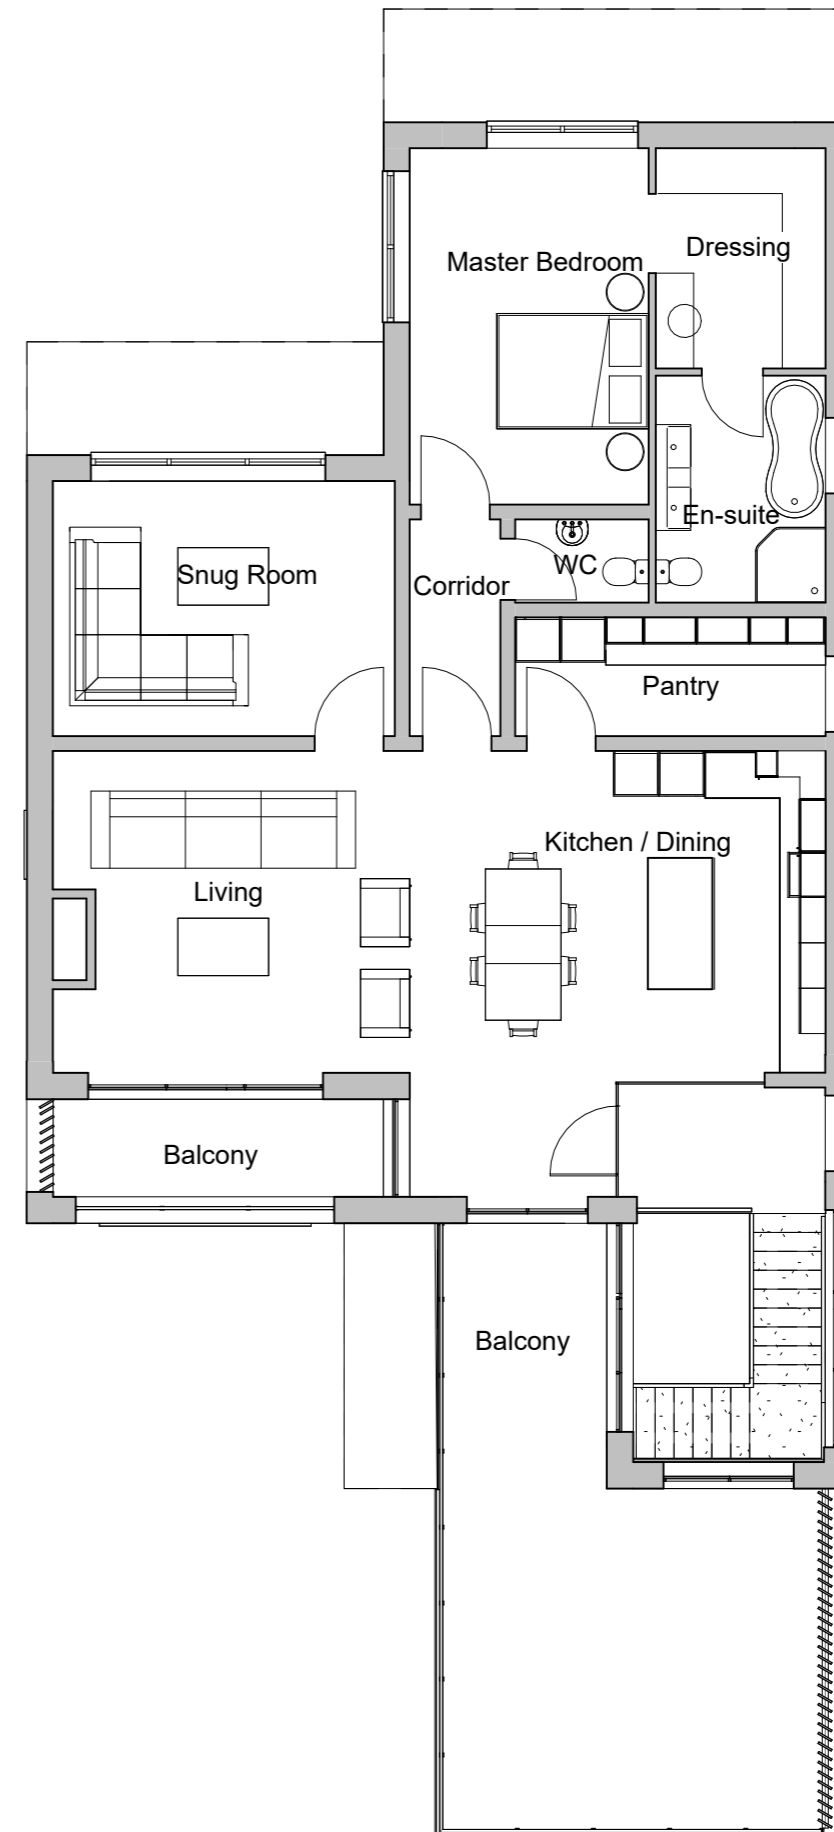

2 First Floor Plan  
1 : 100

NOTES AND AMENDMENTS

This drawing is copyright ©. Figured dimensions are to be followed in preference to scaled dimensions and particulars are to be taken from the actual work where possible. Any discrepancy must be reported to the architect immediately and before proceeding.

REVISIONS

Rev	Description	Drawn	Date
A	Drawings updated	CG	10.08.2021

**ASHWOOD**  
DESIGN ASSOCIATES LTD  
Solway House Business Centre, Parkhouse Road, Carlisle CA6 4BY

t 01228 510616 e admin@ashwooddesign.co.uk  
f 01228 520861 w www.ashwooddesign.co.uk

Status	Purpose
TP	Town Planning

Project

Nethertown Road St. Bees

Title  
Proposed Plot 1  
Floor Plans

Client  
Graeme Morgan

Drawn	Checked	Date
CG	JC	03/08/2021

Scale (@ A3)	Project Number
1 : 100	1999

Drawing No.	Rev.
023	A