


NOTES AND AMENDMENTS


This drawing is copyright ©. Figured dimensions are to be followed in preference to scaled dimensions and particulars are to be taken from the actual work where possible. Any discrepancy must be reported to the architect immediately and before proceeding.

REVISIONS

Rev	Description	Drawn	Date

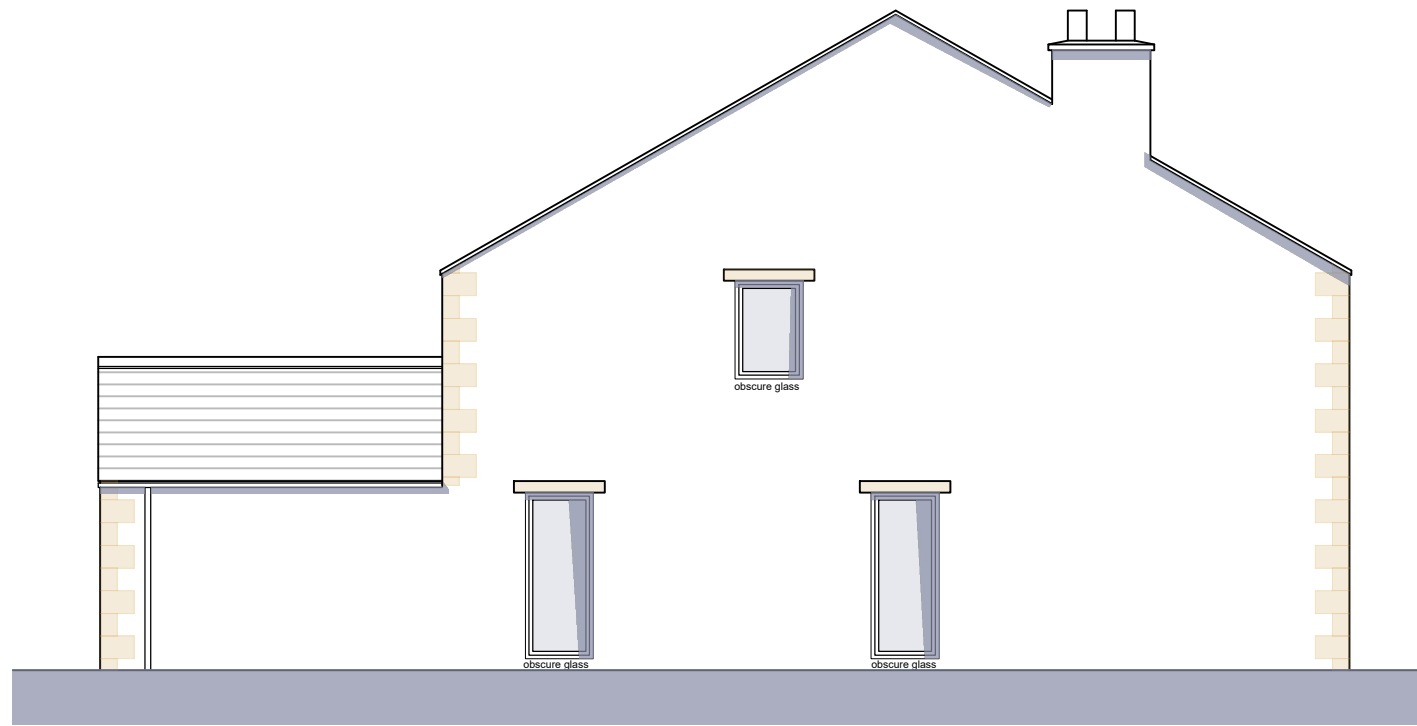

SIDE ELEVATION

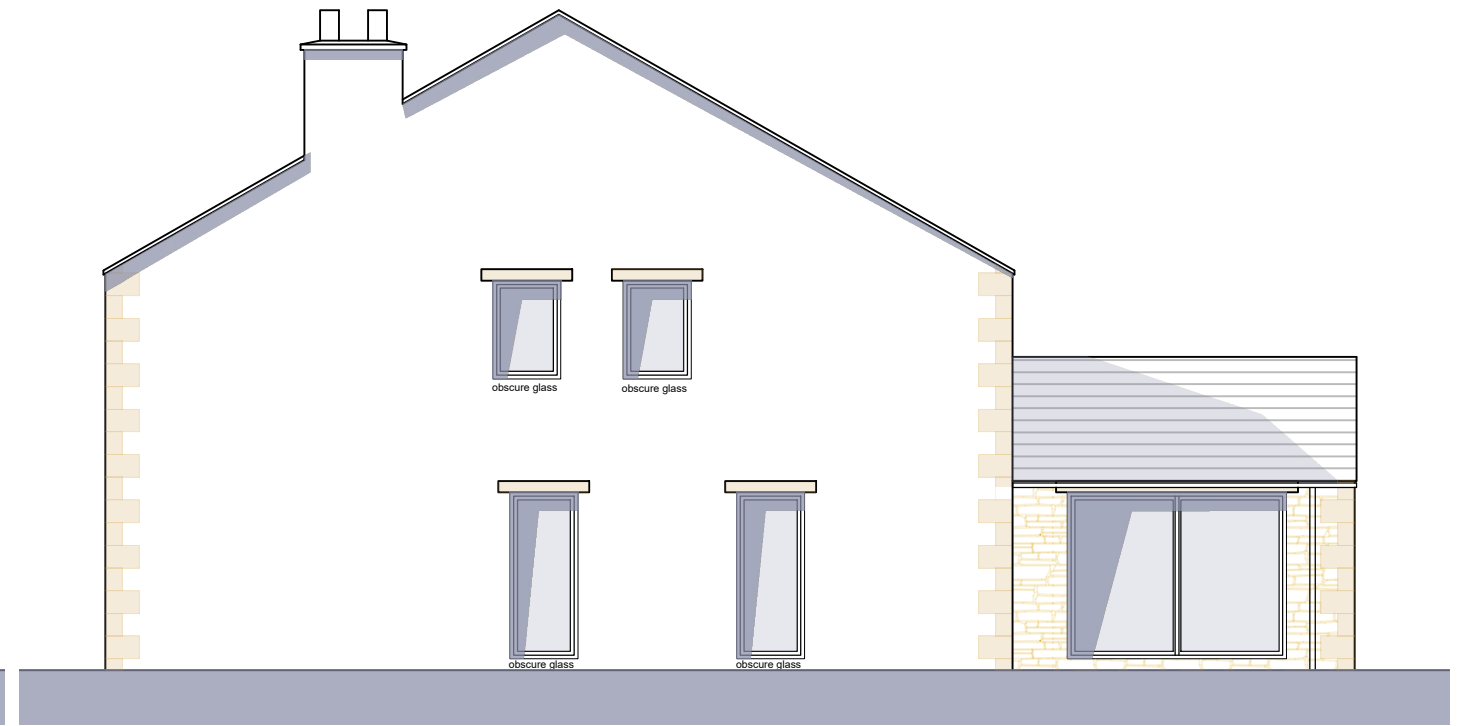

SIDE ELEVATION



FRONT ELEVATION



REAR ELEVATION

ASHWOOD
DESIGN ASSOCIATES LTD
Solway House Business Centre,
Parkhouse Road,
Carlisle
CA6 4BY

t 01228 510616
e admin@ashwooddesign.co.uk
w www.ashwooddesign.co.uk

Purpose:

Planning

Client:

Graeme Morgan

Project:

Nethertown Road, St. Bees

Title:

Proposed Plot 3 - Elevations

Scale:	Sheet Size:	Drawn:	Date:
1/100	A3	CG	10-21
Project No:	Drawing No:	Revision:	
1999	029	G	