


Site Plan of Summerhouse at 7 Town Head

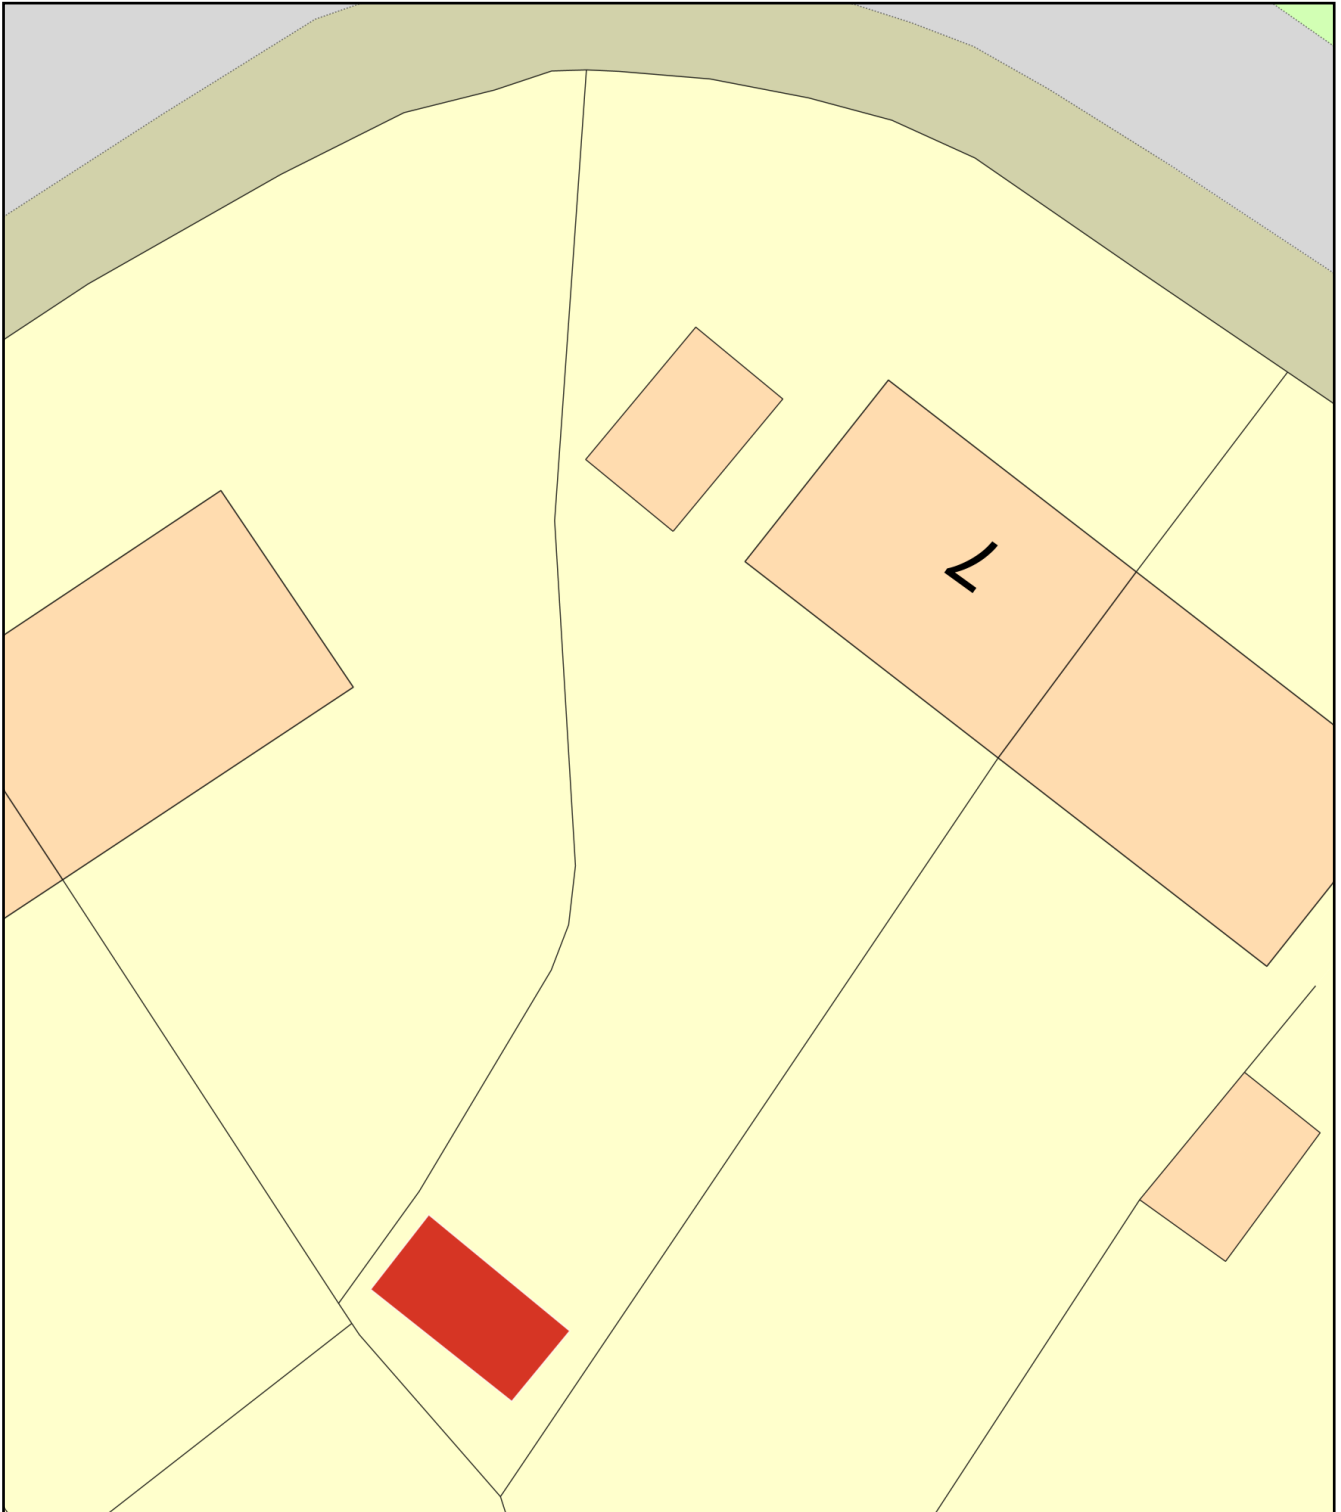

0 10
Metres



Plan Produced for: Lyn Davies

Date Produced: 21 Jan 2021

Plan Reference Number: TQRQM21021200411530

Scale: 1:200 @ A4