


Site plan

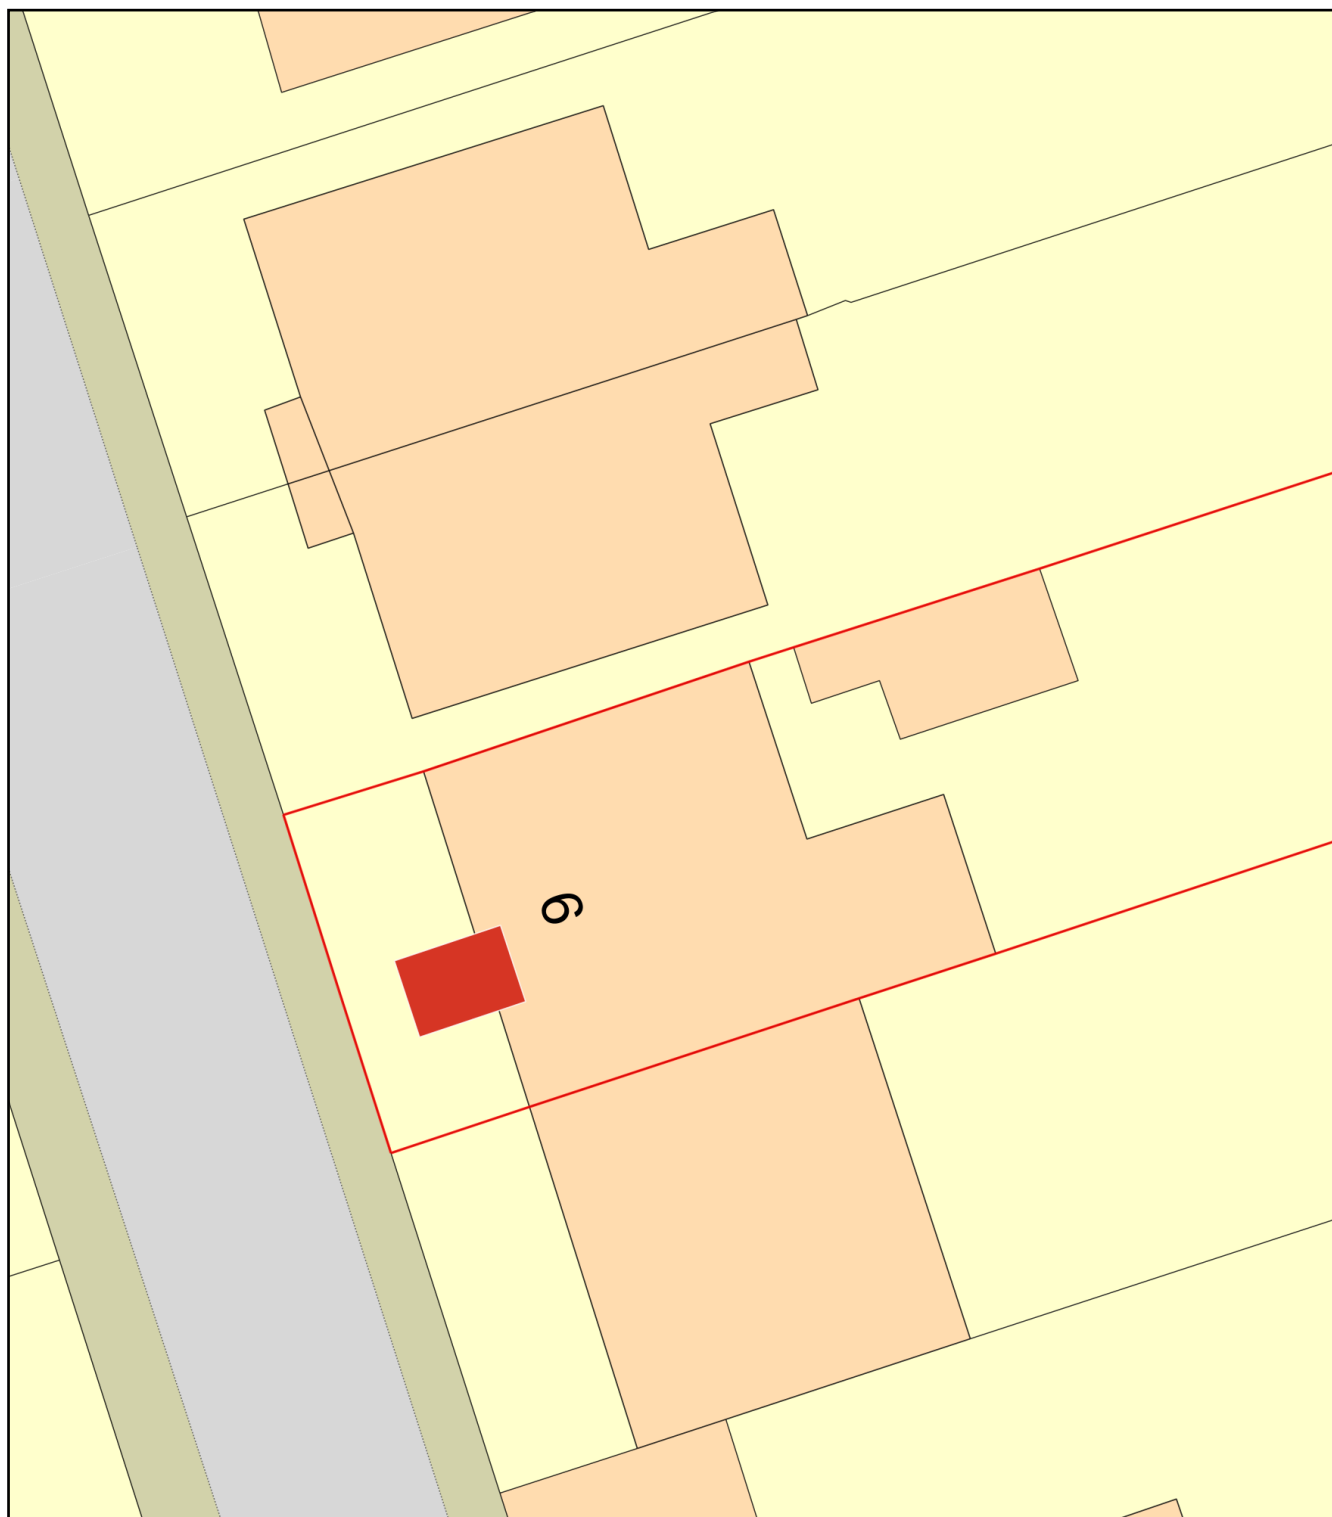

0 10
Metres



Plan Produced for: Mark weighman

Date Produced: 10 Jun 2021

Plan Reference Number: TQRQM21161221959829

Scale: 1:200 @ A4