


Insulated metal clad
roof sheets

Insulated metal clad
wall linings

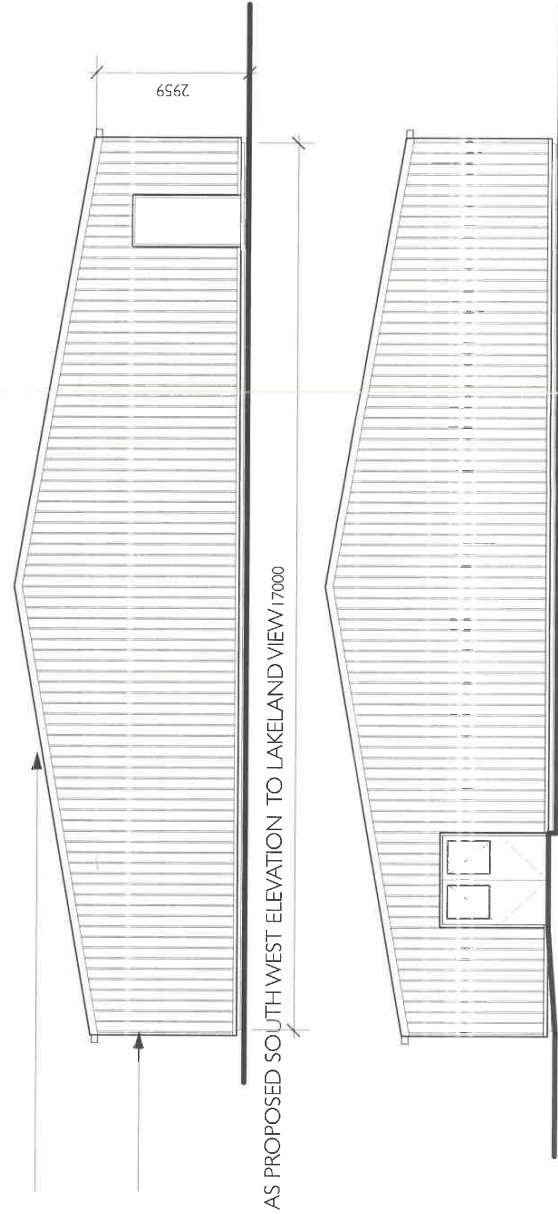

DRAFT FOR DISCUSSION

CLIENT : Wath Brow Hornets AFC	SCALE : 1 : 100 @A3
PROJECT : New Traing Building	REV -
DWG TITLE : As Proposed Floor Plans & Elevations	Dwg No : 01
JOB NO : 1105	DATE : 1 April 2019

ALL DIMENSIONS TO BE CHECKED ON
SITE
FIGURED DIMENSIONS TO BE TAKEN IN
PREFERENCE
TO SCALED DIMENSIONS
copyright Green Swallow North Limited
E - greenswallow@brinternet.com
M - 07970 964184

