


RESIDENTIAL DEVELOPMENT
SCHOOL BROW/ MORESBY PARKS ROAD
MORESBY
CUMBRIA
CA28 8UU

TYPE TWO
THE BORROWDALE

Geoffrey Wallace Limited FCSD MCIAT
Architectural Design and Technology
Mobile 07816046756
geoffreywallaceltd@gmail.com

This document and all associated documents are prepared for a specific site and planning purposes only, and incorporate calculations and measurements available from the client at the time of drafting. The recipient agrees to protect the contents from distribution and dissemination except as required for the specific planning purpose named, without the written permission of the designer. The contents of this document are not to be reproduced or copied in whole or part without the written permission of Geoffrey Wallace Ltd. Use of this design is granted to the client for the specified and planning purpose only.

The details are Copyright under the Copyright Designs and patents Act 1988.

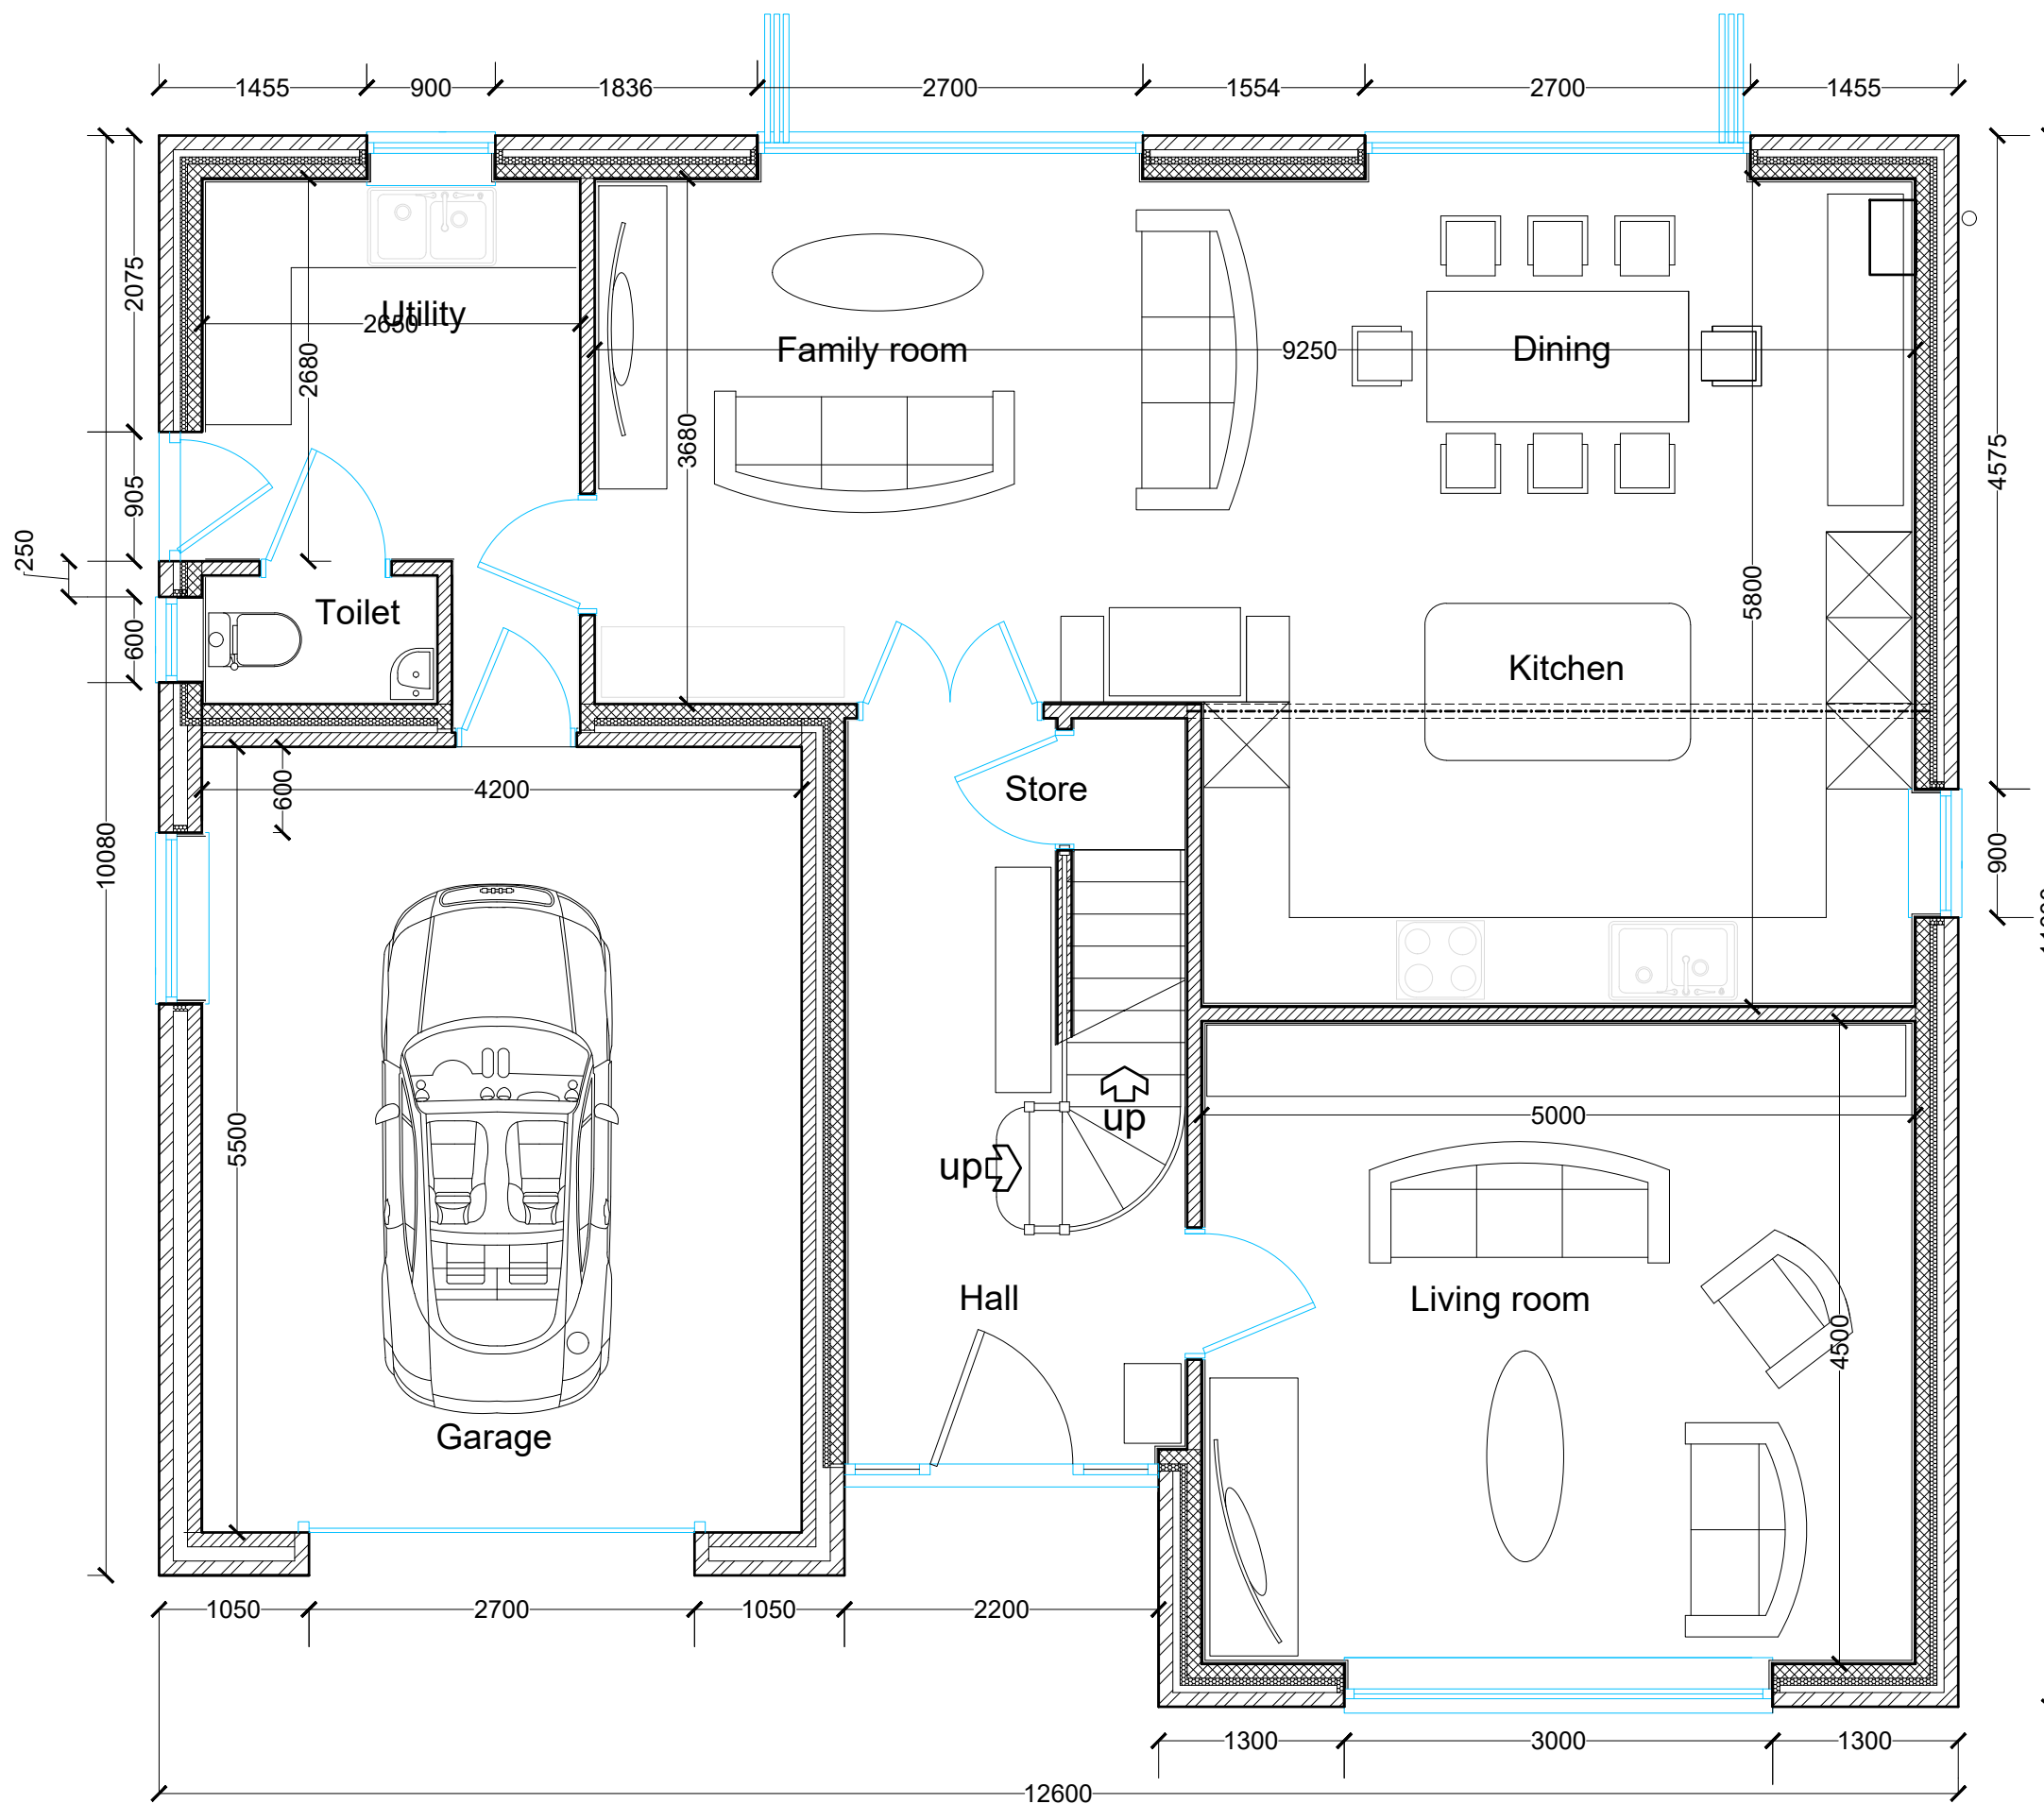

SCALE BAR 1/200 ORIGINAL DRAWING SIZE A3	0.0	2.0	4.0	6.0	8.0	10.0	12.0	14.0	16.0	18.0	20.0 metres	80.0 metres	70.0	60.0	50.0	40.0	30.0	20.0	10.0	0.0	SCALE BAR 1/500
SCALE BAR 1/100	0.0	1.0	2.0	3.0	4.0	5.0	6.0	7.0	8.0	9.0	10.0 metres	400.0 metres	350.0	300.0	250.0	200.0	150.0	100.0	50.0	0.0	SCALE BAR 1/2500
SCALE BAR 1/500	0.0	10.0	20.0	30.0	40.0	50.0 metres															

RESIDENTIAL DEVELOPMENT SCHOOL BROW/
 MORESBY PARKS ROAD MORESBY CUMBRIA CA28
 8UU for RAEMORE DEVELOPMENTS LIMITED.

TYPE 2
 THE BORROWDALE


GROUND FLOOR PLAN

Scale:
 Date:
 DWG No.

1/500 @ A3
 JULY 2019
 19/0218/21

REV
 00/00/0000

Geoffrey Wallace Limited FCSD MCIAT
 Architectural Design and Technology
 Mobile 07816046756
 geoffreywallaceltd@gmail.com

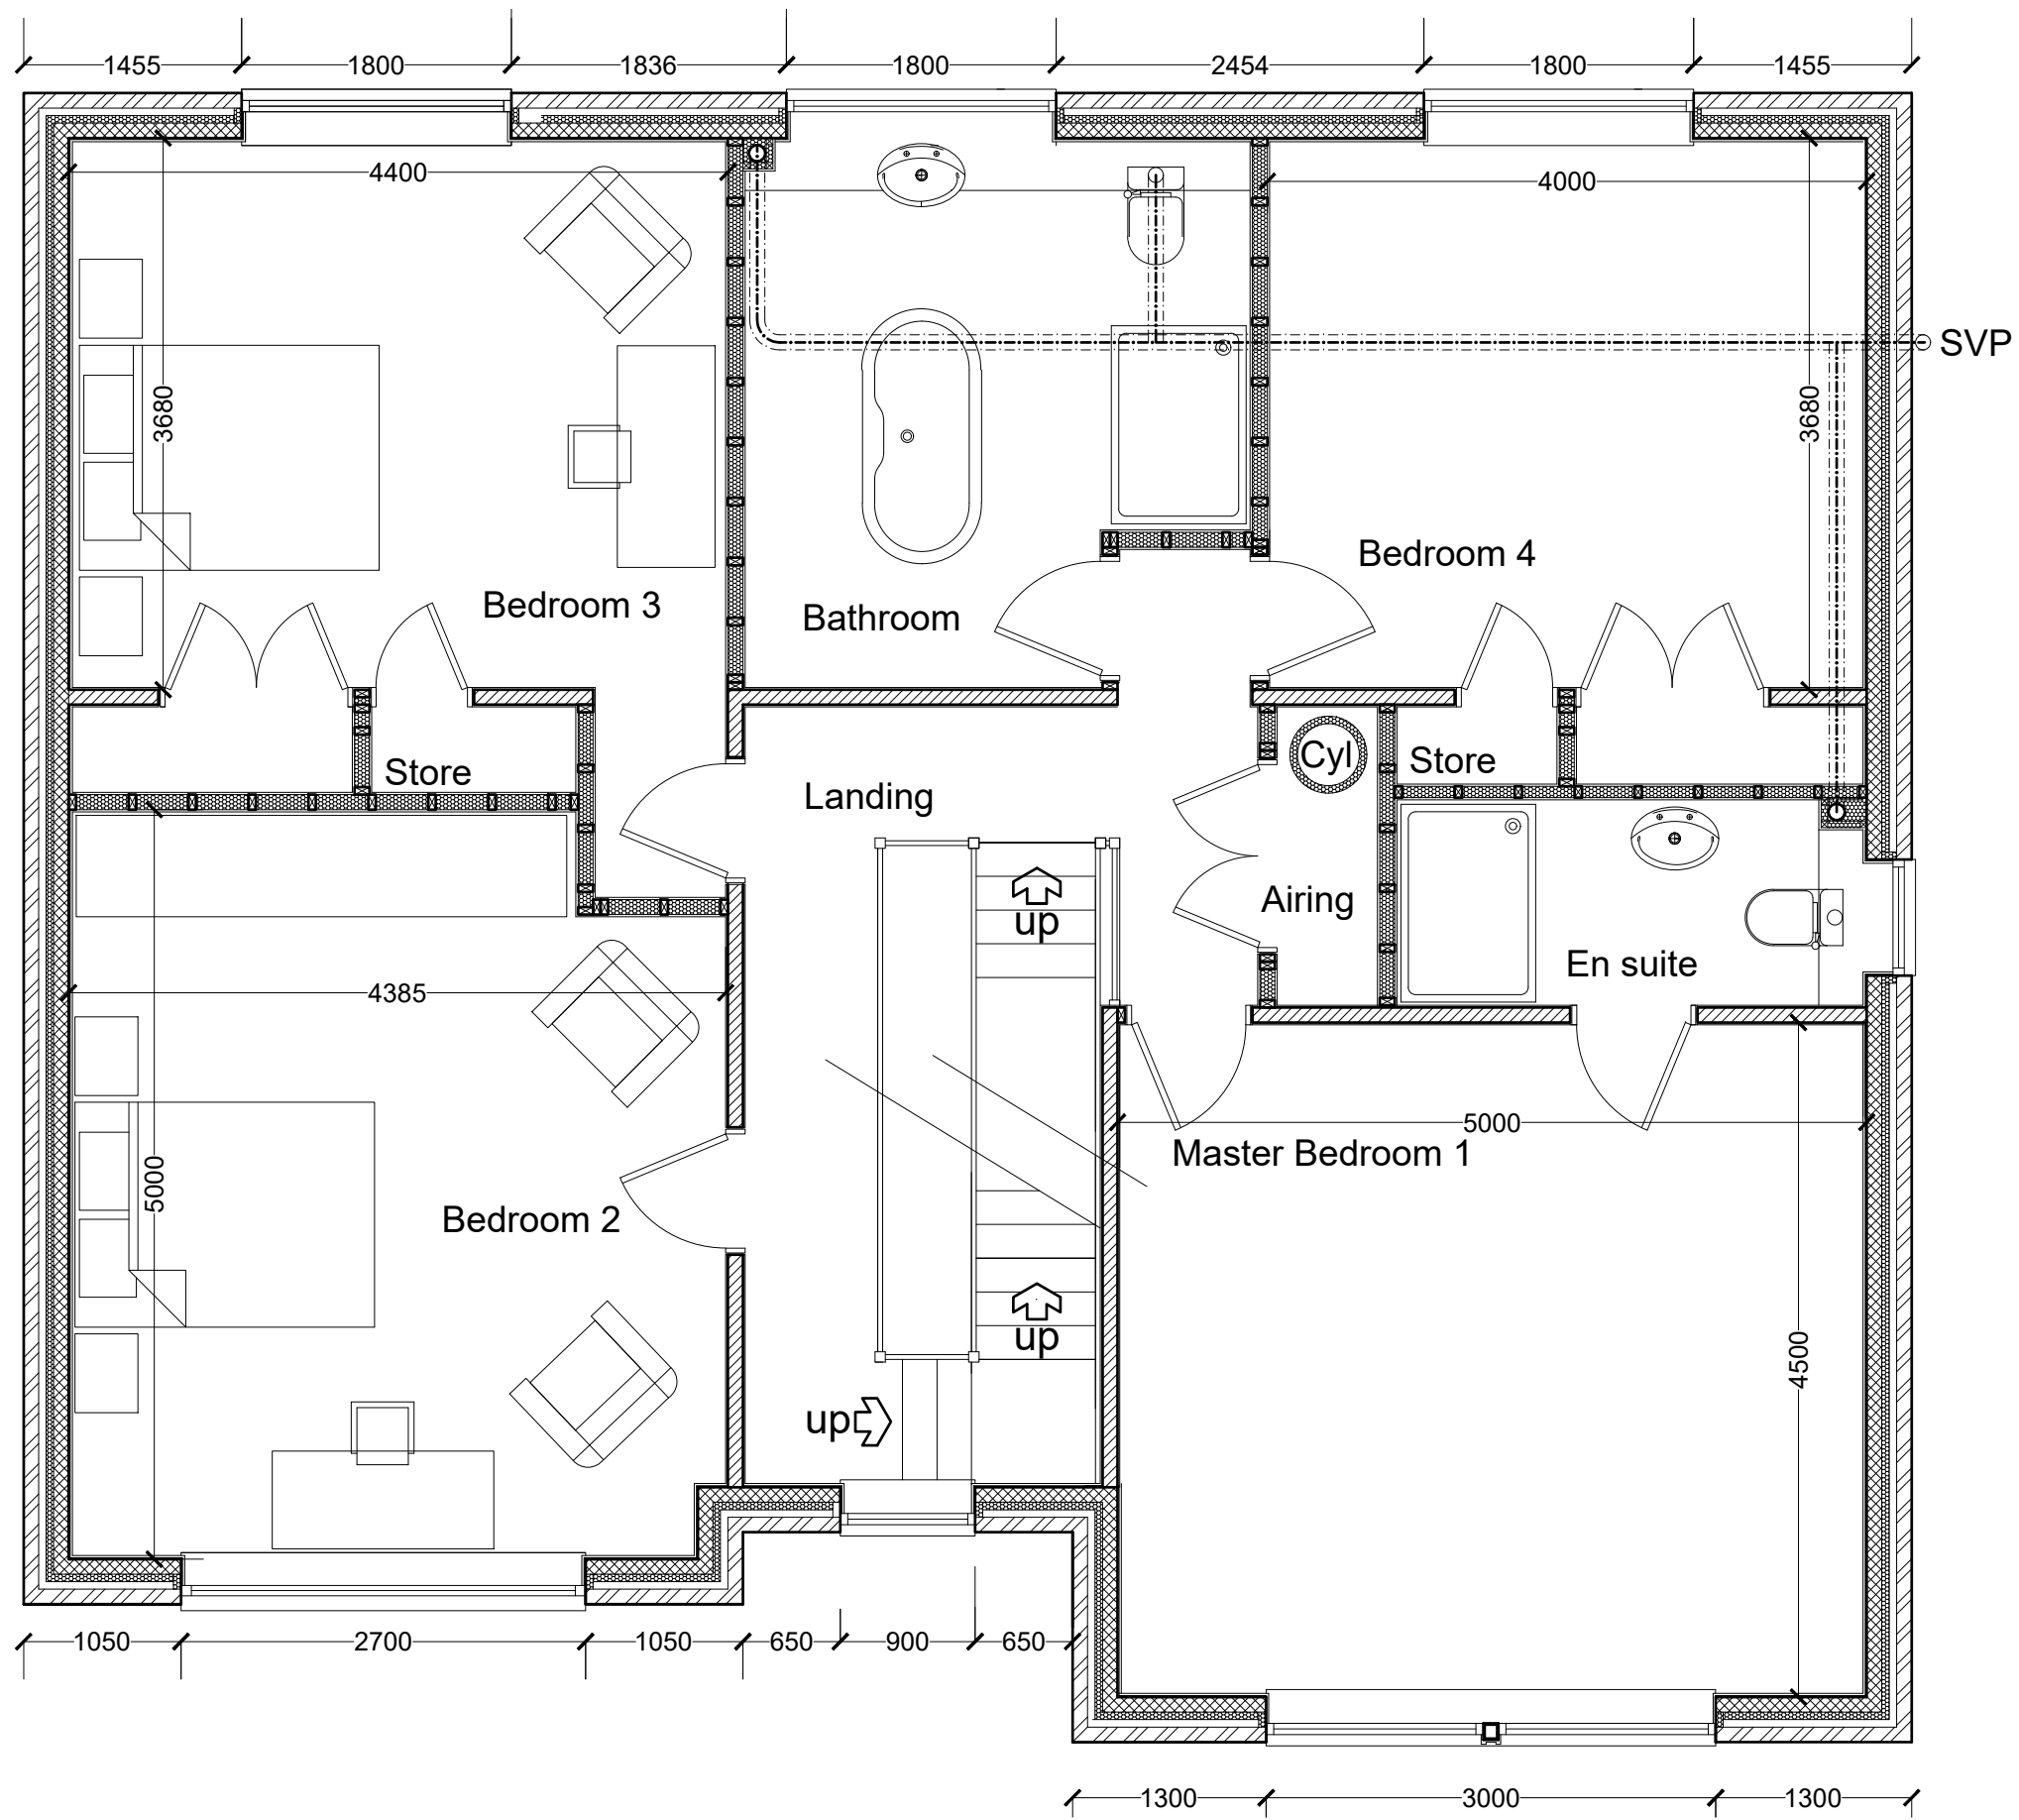

FIRST FLOOR PLAN

SCALE BAR 1/200 ORIGINAL DRAWING SIZE A3	0.0	2.0	4.0	6.0	8.0	10.0	12.0	14.0	16.0	18.0	20.0 metres	80.0 metres	70.0	60.0	50.0	40.0	30.0	20.0	10.0	0.0	SCALE BAR 1/500
SCALE BAR 1/100	0.0	1.0	2.0	3.0	4.0	5.0	6.0	7.0	8.0	9.0	10.0 metres	400.0 metres	350.0	300.0	250.0	200.0	150.0	100.0	50.0	0.0	SCALE BAR 1/2500
SCALE BAR 1/50	0.0	1.0	2.0	3.0	4.0	5.0 metres															

RESIDENTIAL DEVELOPMENT SCHOOL BROW/
 MORESBY PARKS ROAD MORESBY CUMBRIA CA28
 8UU for RAEMORE DEVELOPMENTS LIMITED.

TYPE 2
 THE BORROWDALE


FIRST FLOOR PLAN

Scale:
 Date:
 DWG No.

1/50 @ A3
 JULY 2019
 19/0218/22

REV
 00/00/0000

Geoffrey Wallace Limited FCSD MCIAT
 Architectural Design and Technology
 Mobile 07816046756
 geoffreywallaceltd@gmail.com

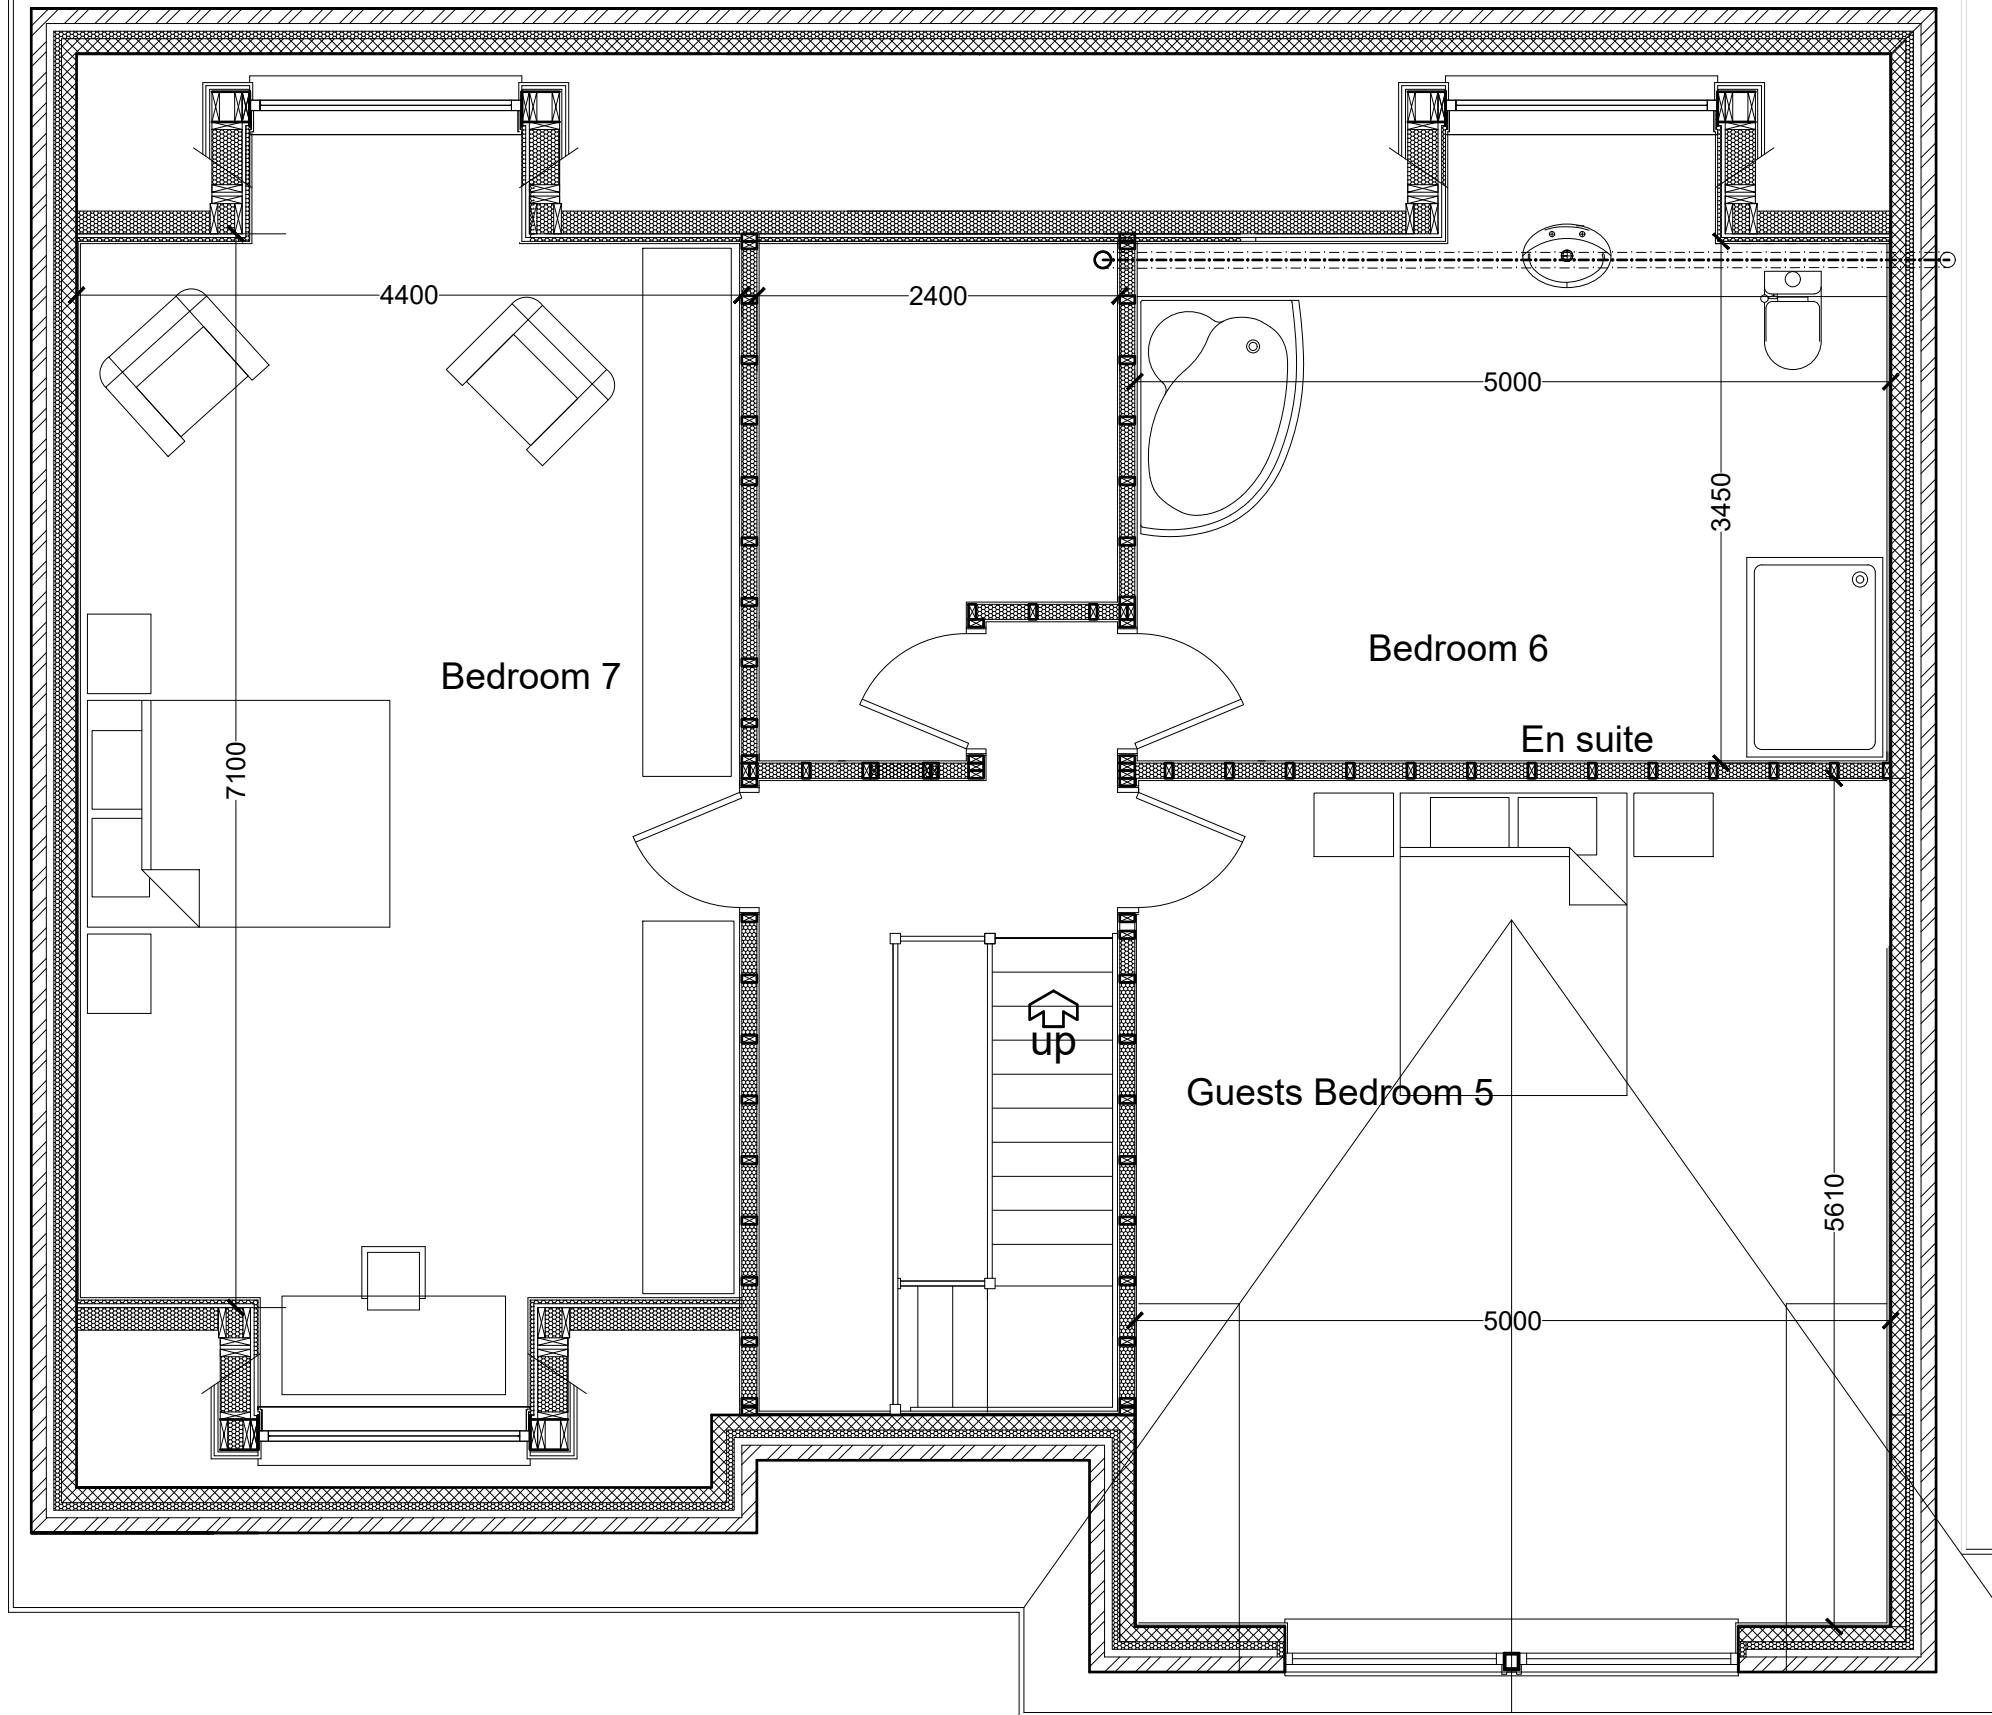

SECOND FLOOR PLAN

SCALE BAR 1/200 ORIGINAL DRAWING SIZE A3	0.0	2.0	4.0	6.0	8.0	10.0	12.0	14.0	16.0	18.0	20.0 metres	80.0 metres	70.0	60.0	50.0	40.0	30.0	20.0	10.0	0.0	SCALE BAR 1/500
SCALE BAR 1/100	0.0	1.0	2.0	3.0	4.0	5.0	6.0	7.0	8.0	9.0	10.0 metres	400.0 metres	350.0	300.0	250.0	200.0	150.0	100.0	50.0	0.0	SCALE BAR 1/2500
SCALE BAR 1/50	0.0	1.0	2.0	3.0	4.0	5.0 metres															

RESIDENTIAL DEVELOPMENT SCHOOL BROW/
 MORESBY PARKS ROAD MORESBY CUMBRIA CA28
 8UU for RAEMORE DEVELOPMENTS LIMITED.

TYPE 2
 THE BORROWDALE


SECOND FLOOR PLAN

Scale:
 Date:
 DWG No.

1/50 @ A3
 JULY 2019
 19/0218/23

REV
 00/00/0000

Geoffrey Wallace Limited FCSD MCIAT
 Architectural Design and Technology
 Mobile 07816046756
 geoffreywallaceltd@gmail.com

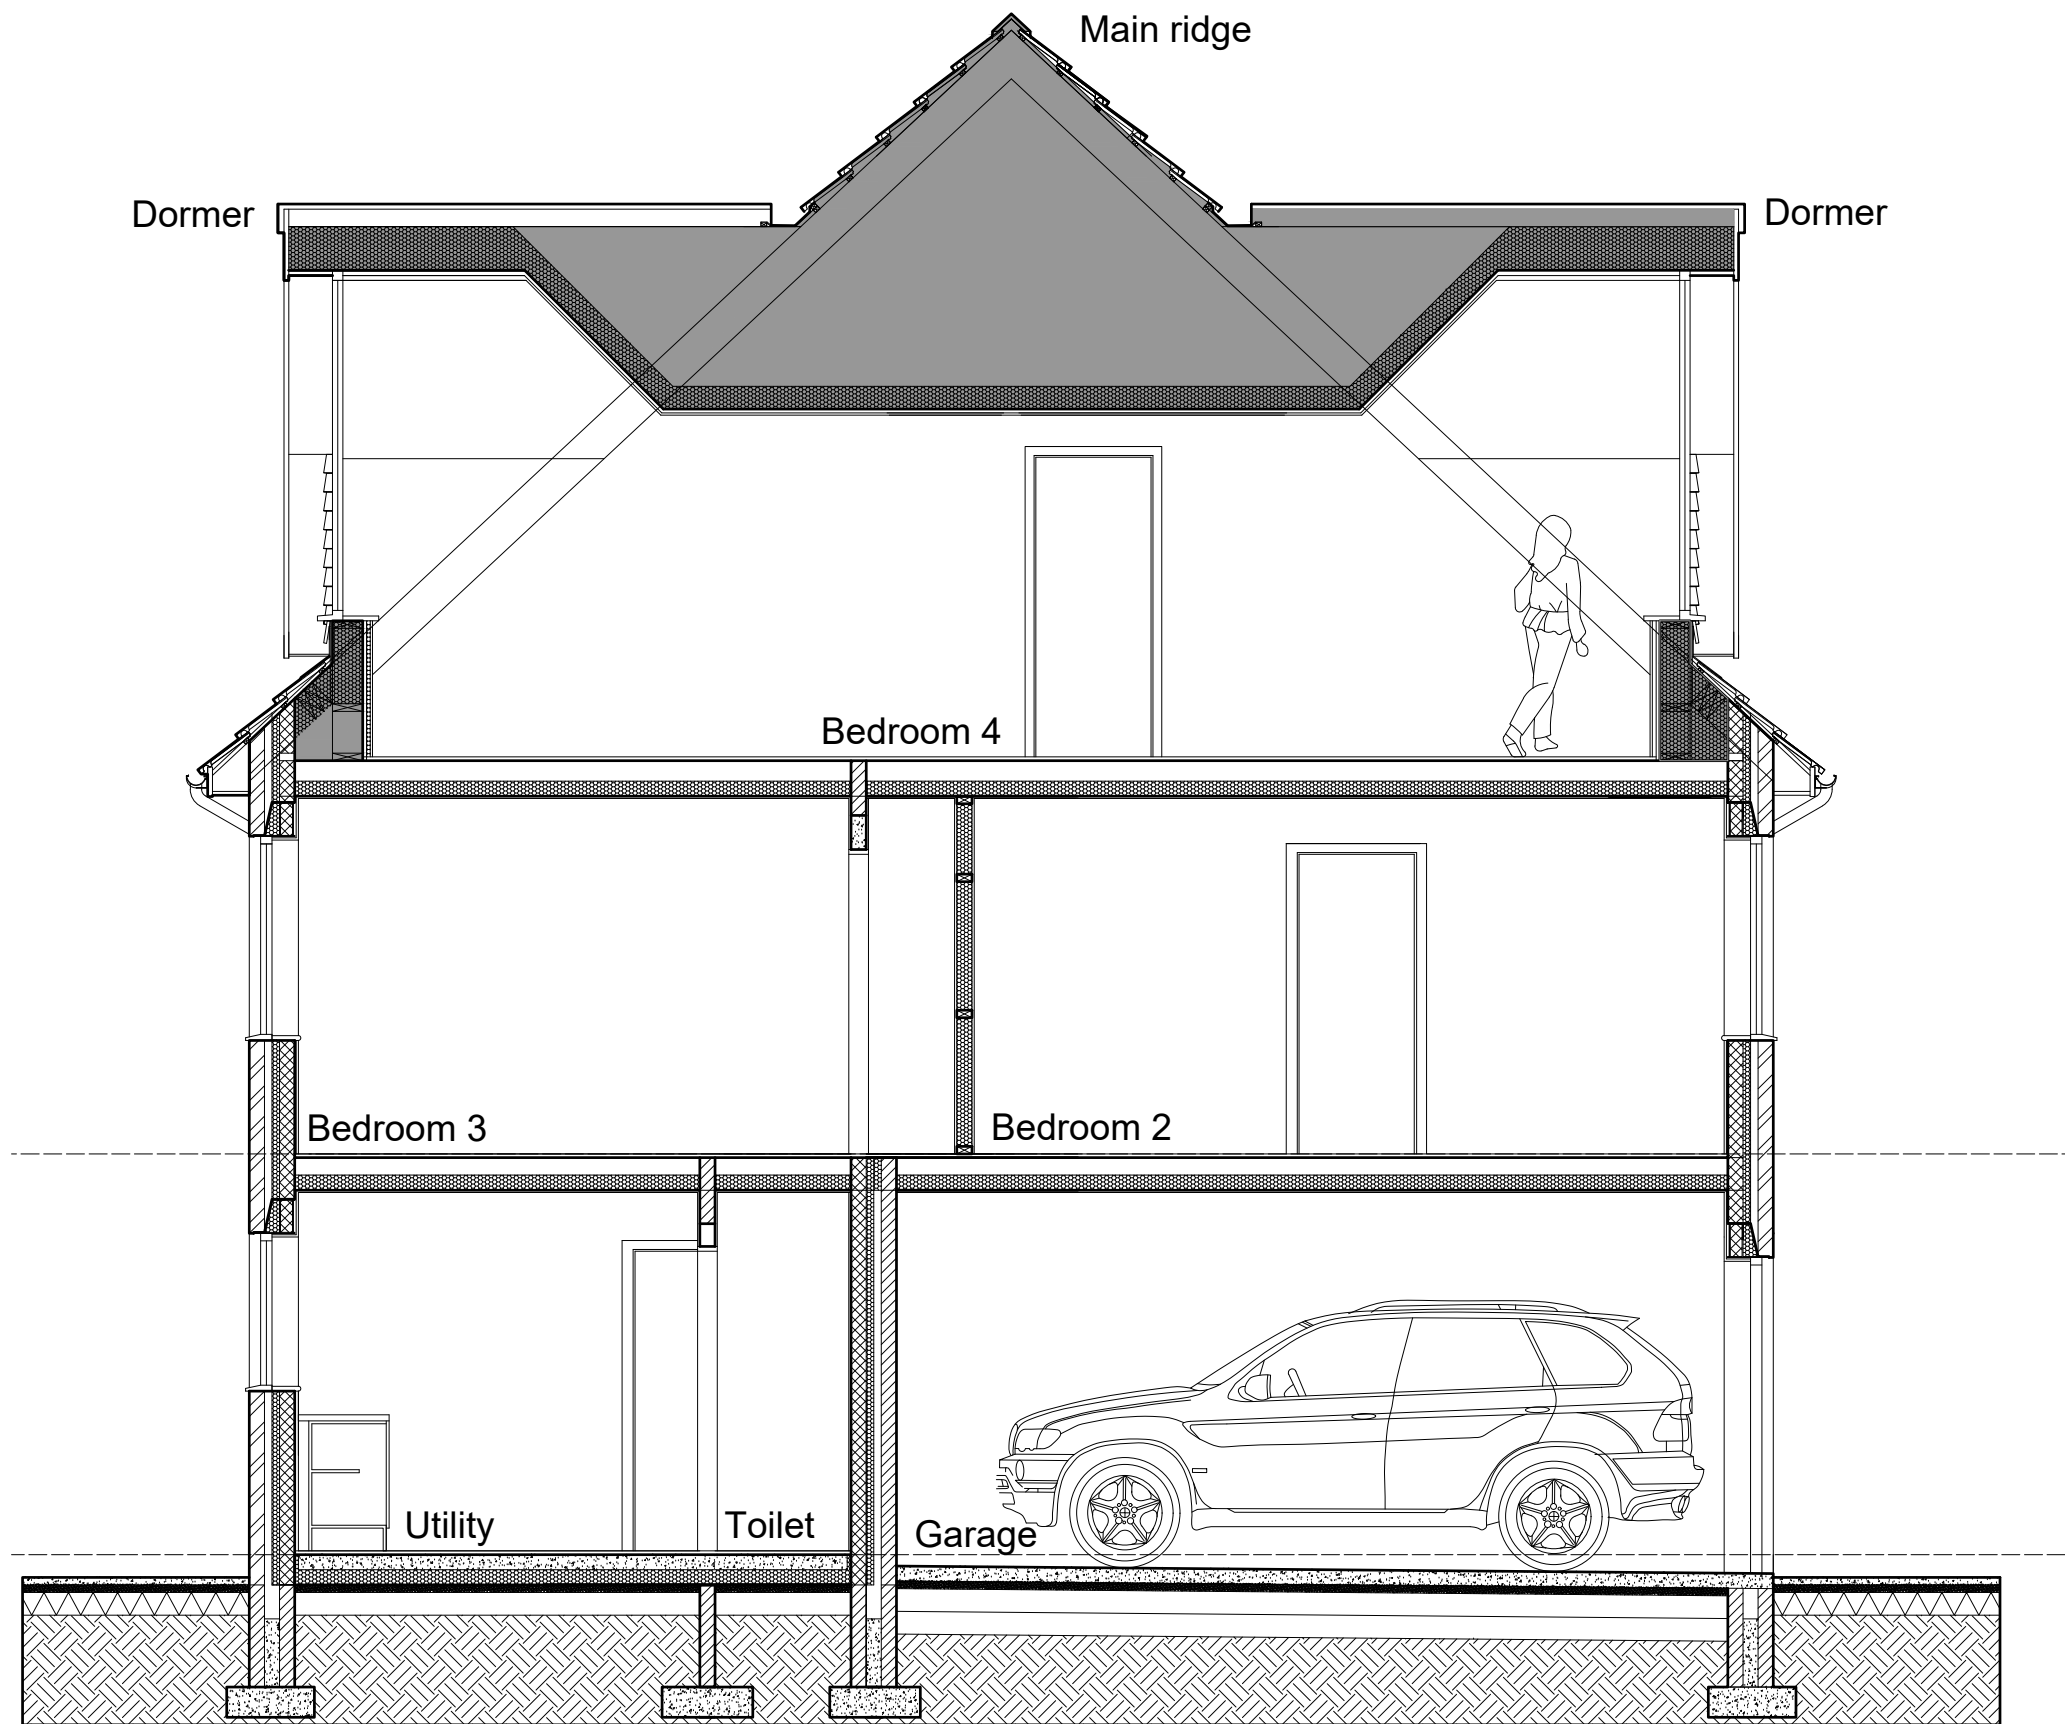

SCALE BAR 1/200 ORIGINAL DRAWING SIZE A3	0.0	2.0	4.0	6.0	8.0	10.0	12.0	14.0	16.0	18.0	20.0 metres	80.0 metres	70.0	60.0	50.0	40.0	30.0	20.0	10.0	0.0	SCALE BAR 1/500
SCALE BAR 1/100	0.0	1.0	2.0	3.0	4.0	5.0	6.0	7.0	8.0	9.0	10.0 metres	400.0 metres	350.0	300.0	250.0	200.0	150.0	100.0	50.0	0.0	SCALE BAR 1/2500
SCALE BAR 1/50	0.0	1.0	2.0	3.0	4.0	5.0 metres															

RESIDENTIAL DEVELOPMENT SCHOOL BROW/
 MORESBY PARKS ROAD MORESBY CUMBRIA CA28
 8UU for RAEMORE DEVELOPMENTS LIMITED.


TYPE 2
 THE BORROWDALE

SECTIONAL
 ELEVATION AA

Scale: 1/50 @ A3
 Date: JULY 2019
 DWG No. 19/0218/24

REV 00/00/0000

Geoffrey Wallace Limited FCSD MCIAT
 Architectural Design and Technology
 Mobile 07816046756
 geoffreywallaceltd@gmail.com

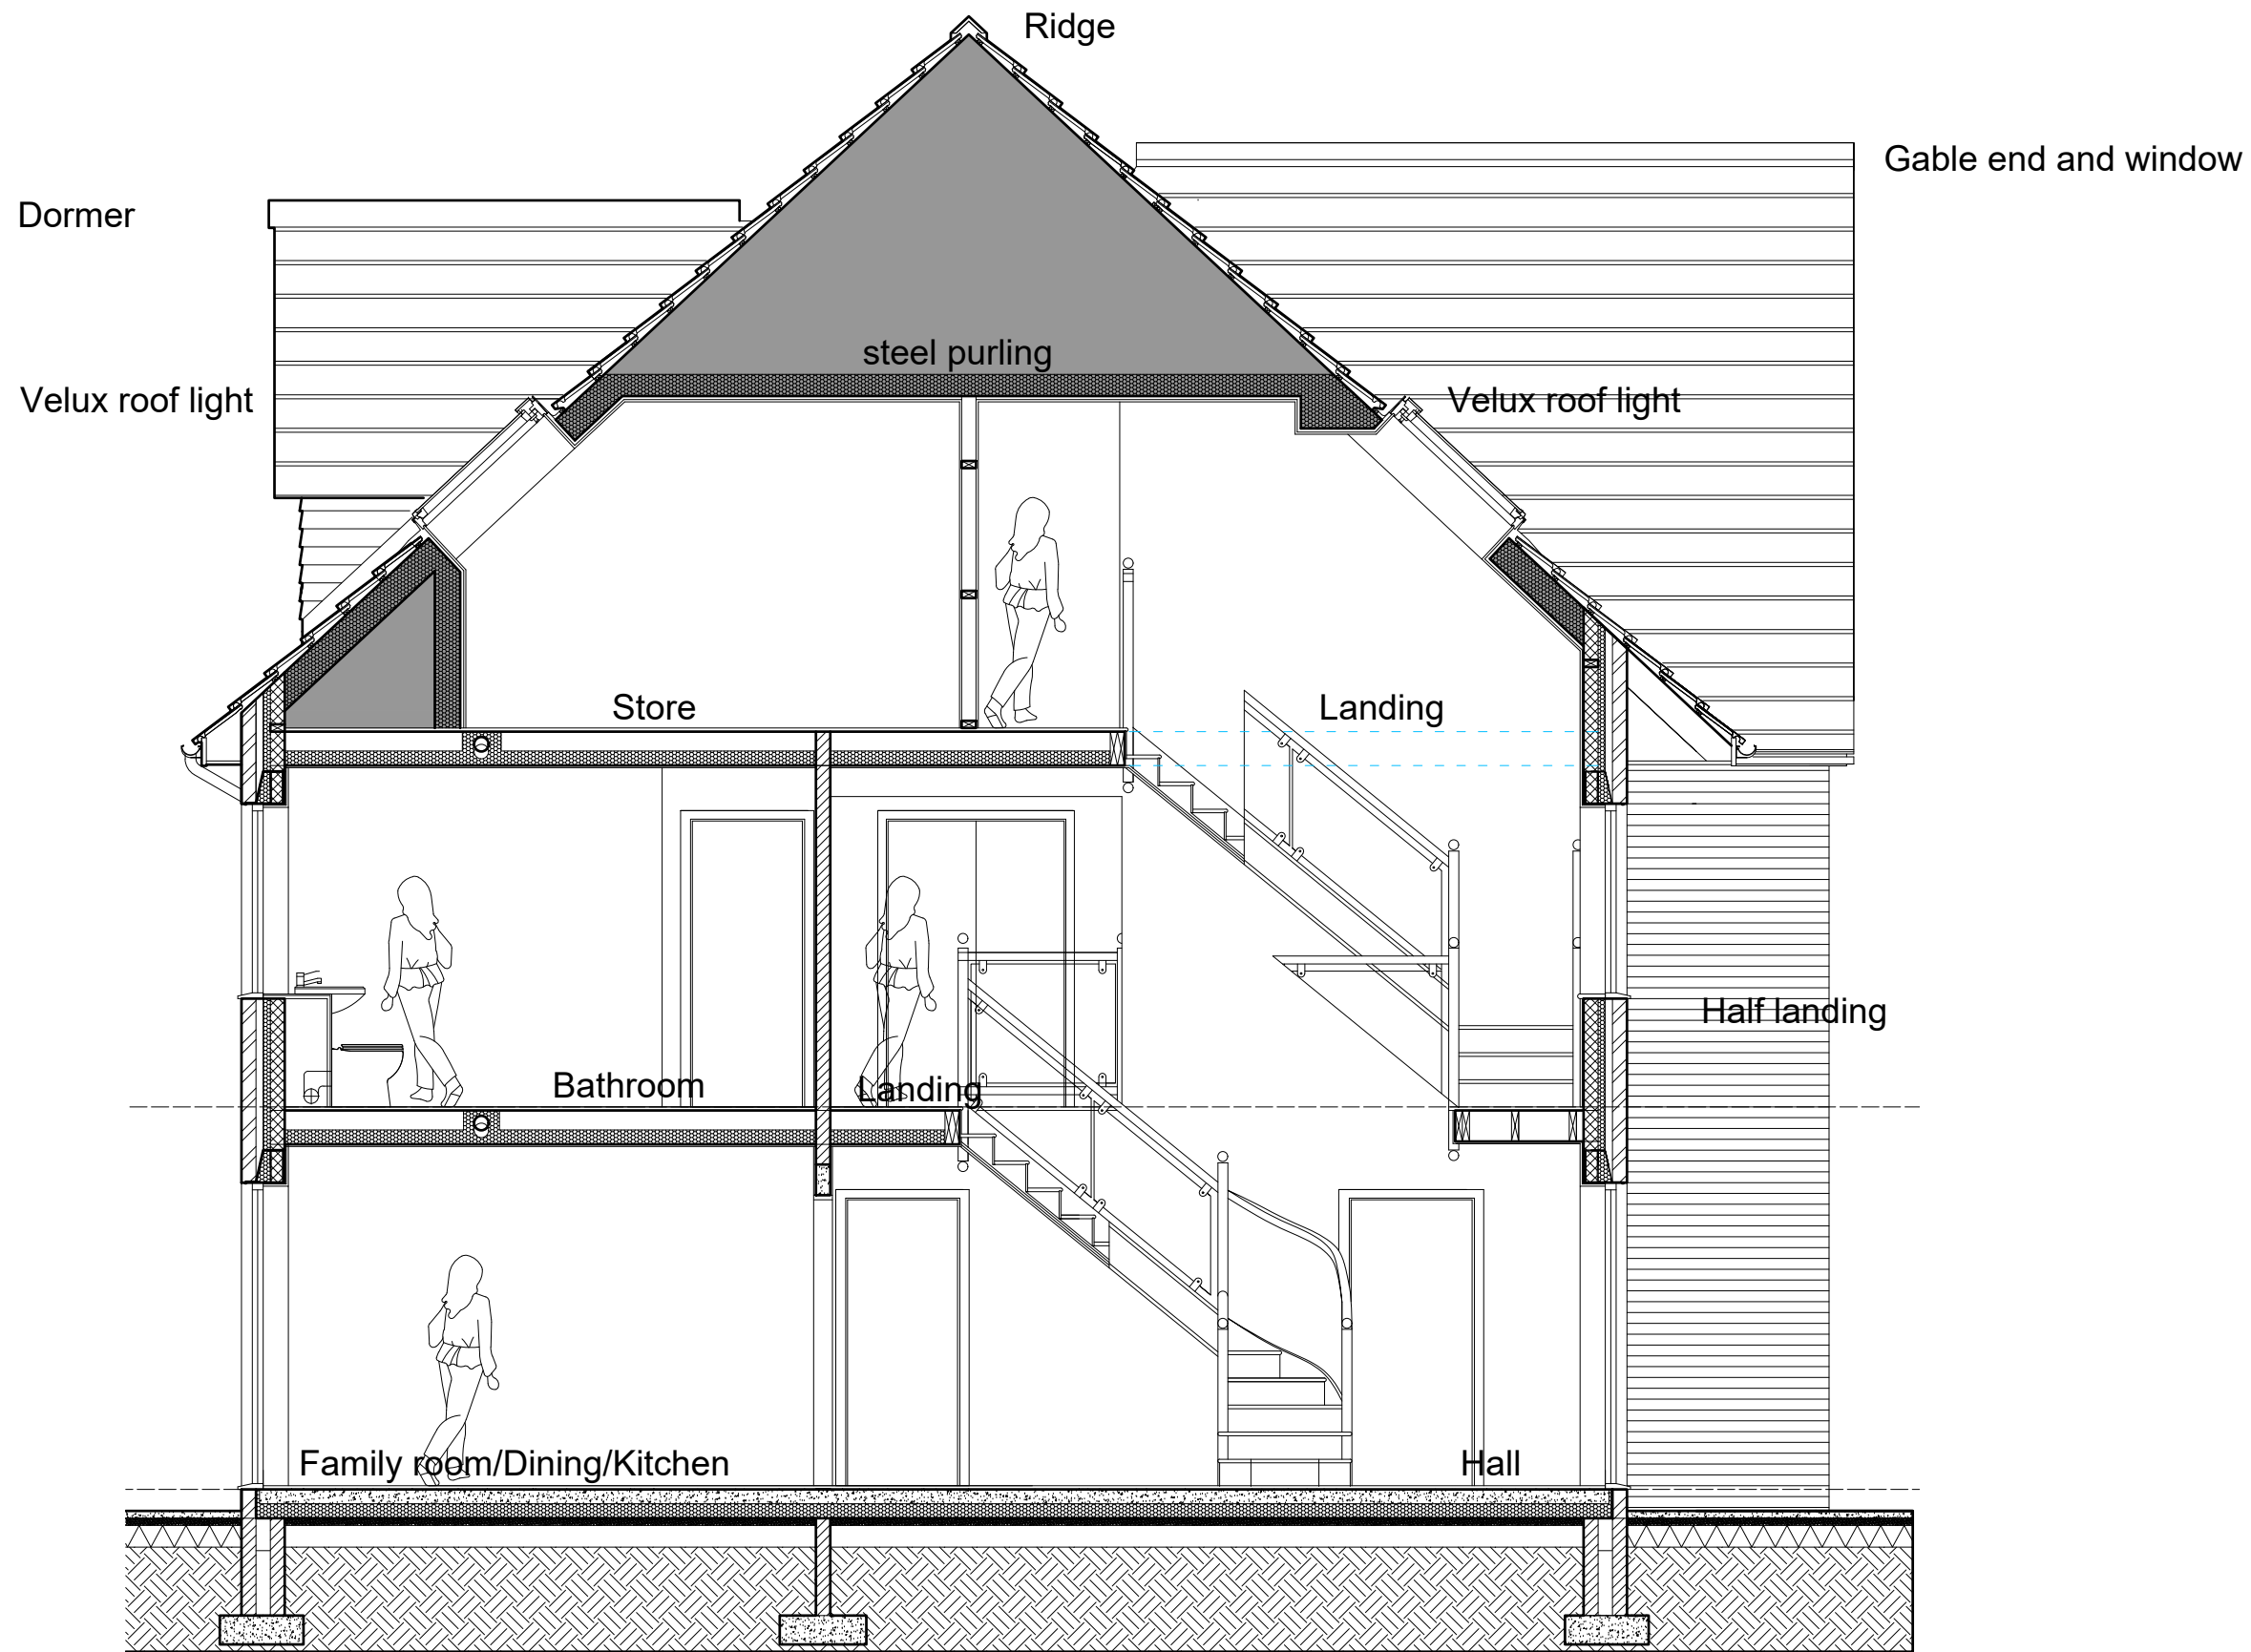

SCALE BAR 1/200 ORIGINAL DRAWING SIZE A3	0.0	2.0	4.0	6.0	8.0	10.0	12.0	14.0	16.0	18.0	20.0 metres	80.0 metres	70.0	60.0	50.0	40.0	30.0	20.0	10.0	0.0	SCALE BAR 1/500
SCALE BAR 1/100	0.0	1.0	2.0	3.0	4.0	5.0	6.0	7.0	8.0	9.0	10.0 metres	400.0 metres	350.0	300.0	250.0	200.0	150.0	100.0	50.0	0.0	SCALE BAR 1/2500
SCALE BAR 1/50	0.0	1.0	2.0	3.0	4.0	5.0 metres															

RESIDENTIAL DEVELOPMENT SCHOOL BROW/
 MORESBY PARKS ROAD MORESBY CUMBRIA CA28
 8UU for RAEMORE DEVELOPMENTS LIMITED.

TYPE 2
 THE BORROWDALE


SECTIONAL
 ELEVATION BB

Scale:
 Date:
 DWG No.

1/50 @ A3
 JULY 2019
 19/0218/25

REV
 00/00/0000

Geoffrey Wallace Limited FCSD MCIAT
 Architectural Design and Technology
 Mobile 07816046756
 geoffreywallaceltd@gmail.com

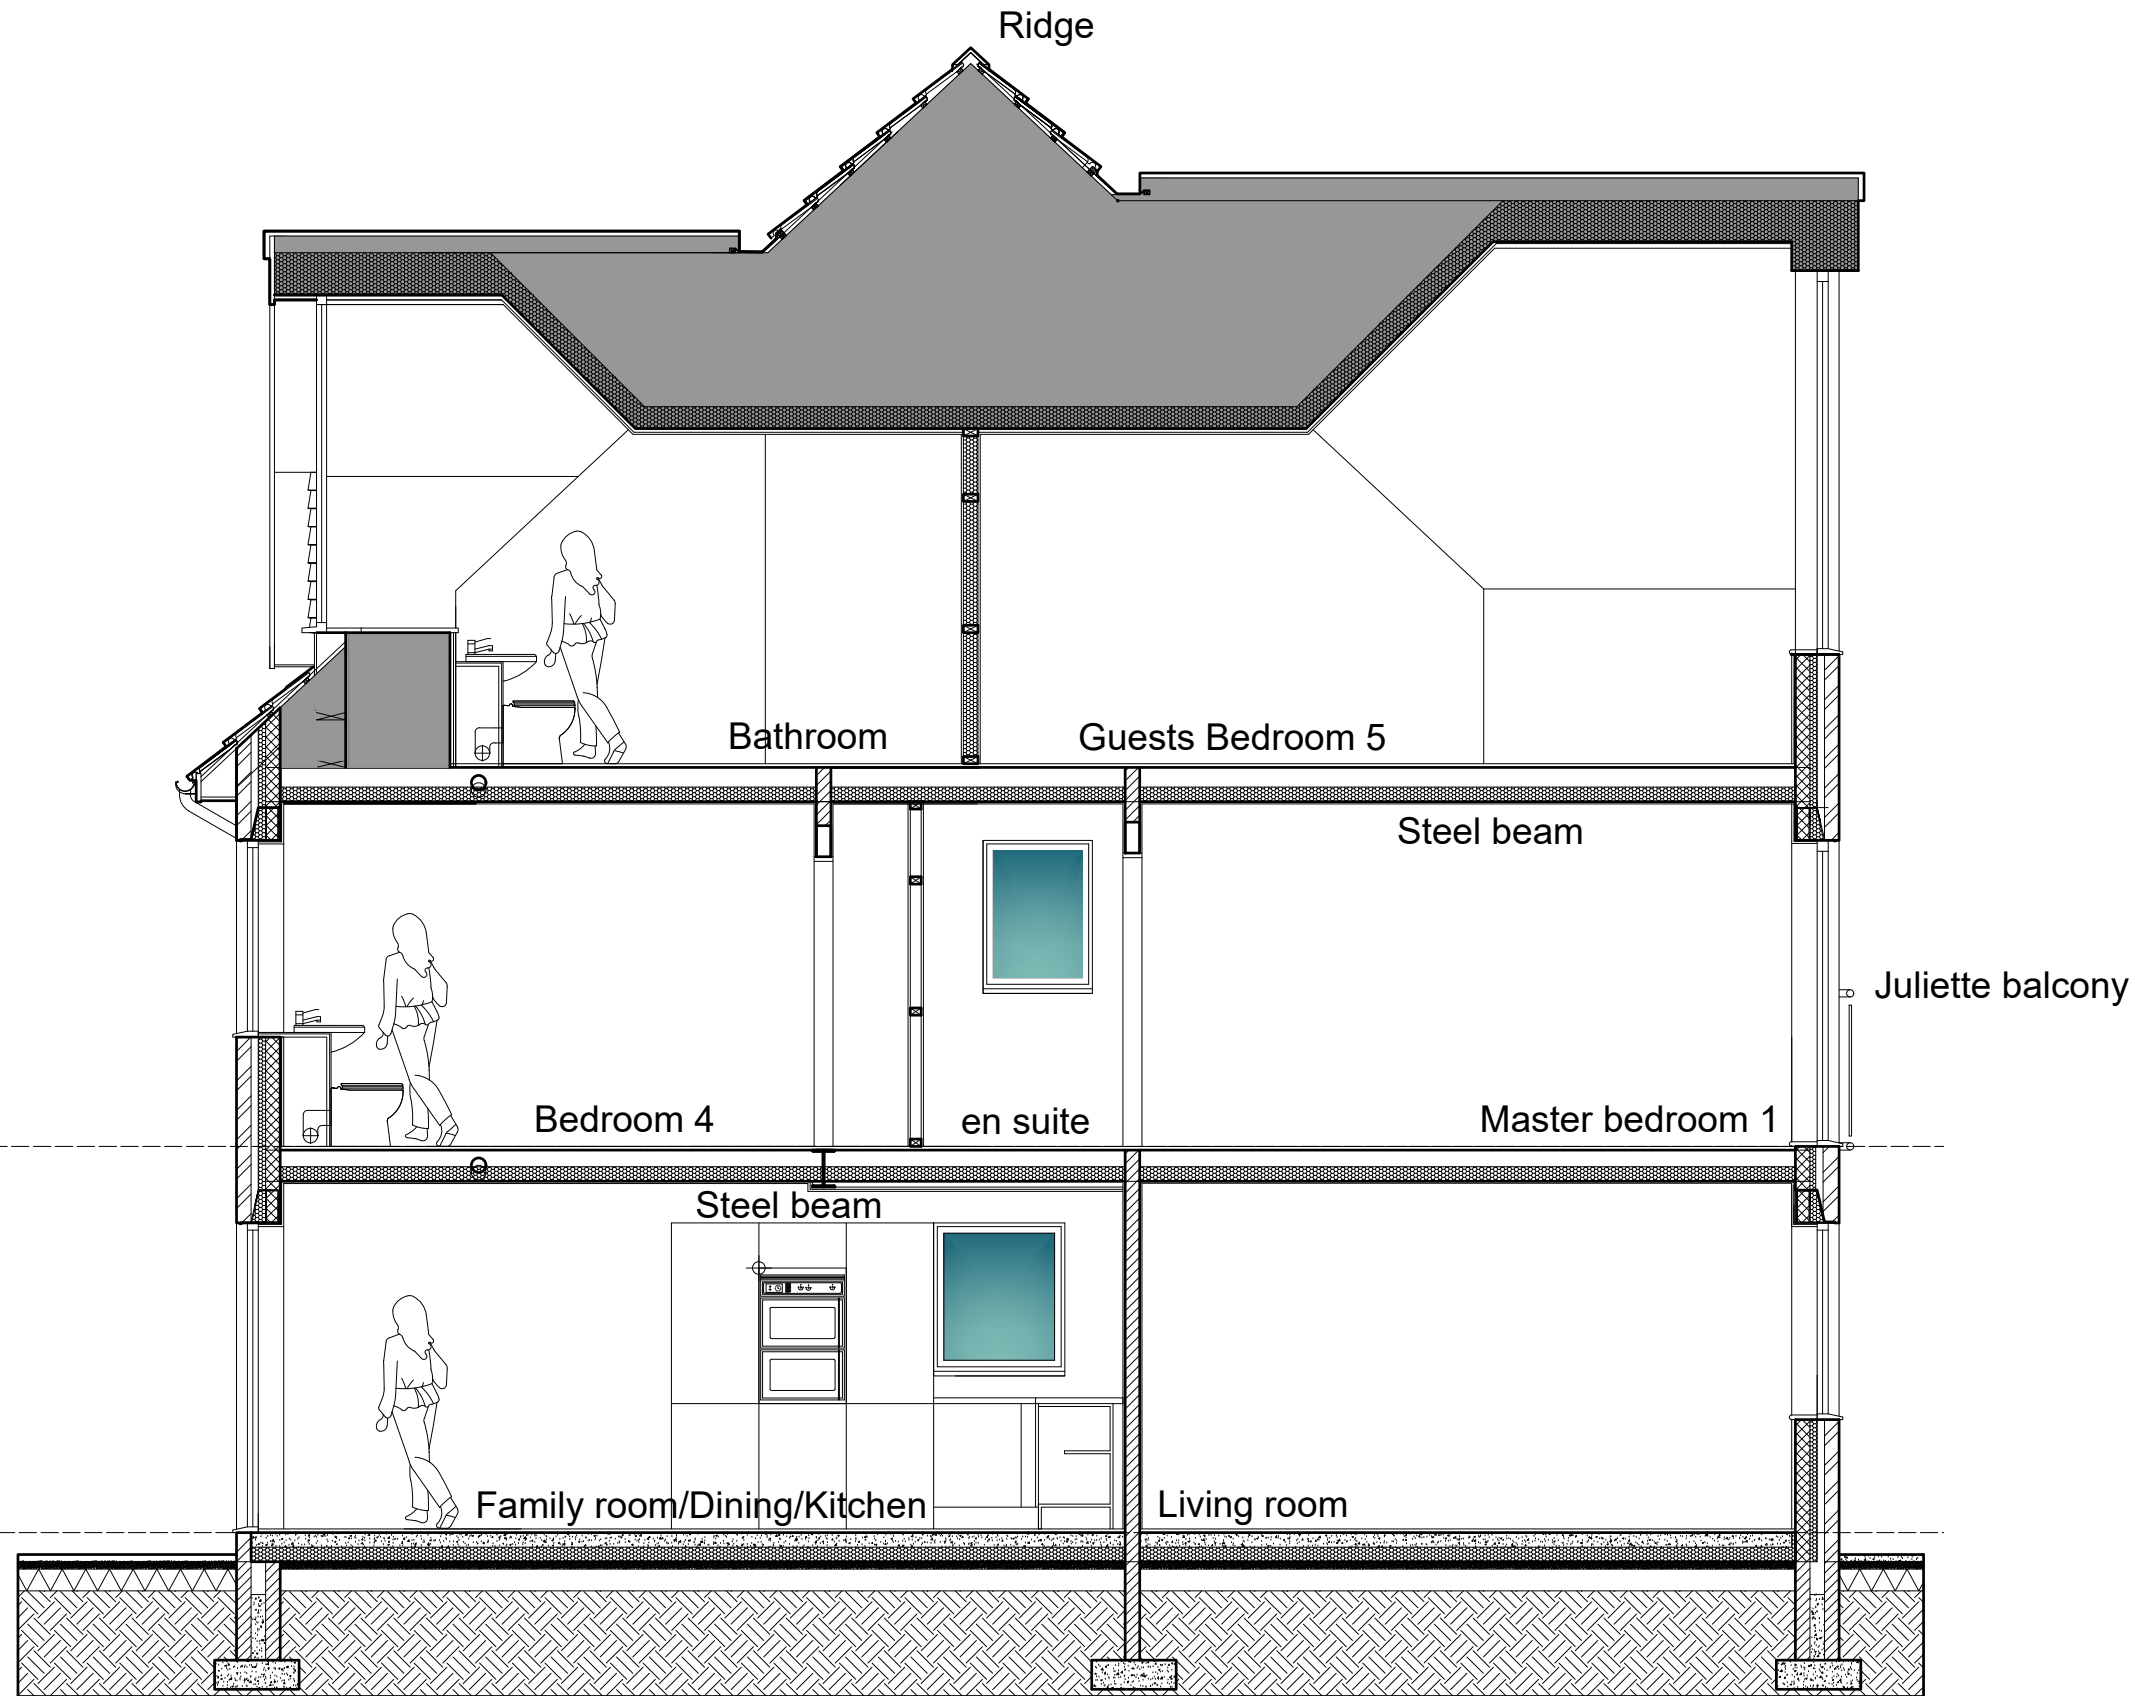

SCALE BAR 1/200 ORIGINAL DRAWING SIZE A3	0.0	2.0	4.0	6.0	8.0	10.0	12.0	14.0	16.0	18.0	20.0 metres	80.0 metres	70.0	60.0	50.0	40.0	30.0	20.0	10.0	0.0	SCALE BAR 1/500
SCALE BAR 1/100	0.0	1.0	2.0	3.0	4.0	5.0	6.0	7.0	8.0	9.0	10.0 metres	400.0 metres	350.0	300.0	250.0	200.0	150.0	100.0	50.0	0.0	SCALE BAR 1/2500
SCALE BAR 1/50	0.0	1.0	2.0	3.0	4.0	5.0 metres															

RESIDENTIAL DEVELOPMENT SCHOOL BROW/
 MORESBY PARKS ROAD MORESBY CUMBRIA CA28
 8UU for RAEMORE DEVELOPMENTS LIMITED.

TYPE 2
 THE BORROWDALE

SECTIONAL
 ELEVATION CC

Scale:
 Date:
 DWG No.

1/50 @ A3
 JULY 2019
 19/0218/26

REV
 00/00/0000

Geoffrey Wallace Limited FCSD MCIAT
 Architectural Design and Technology
 Mobile 07816046756
 geoffreywallaceltd@gmail.com



SCALE BAR 1/200 ORIGINAL DRAWING SIZE A3	0.0	2.0	4.0	6.0	8.0	10.0	12.0	14.0	16.0	18.0	20.0 metres	80.0 metres	70.0	60.0	50.0	40.0	30.0	20.0	10.0	0.0	SCALE BAR 1/500
SCALE BAR 1/100	0.0	1.0	2.0	3.0	4.0	5.0	6.0	7.0	8.0	9.0	10.0 metres	400.0 metres	350.0	300.0	250.0	200.0	150.0	100.0	50.0	0.0	SCALE BAR 1/2500
SCALE BAR 1/50	0.0	1.0	2.0	3.0	4.0	5.0 metres															

RESIDENTIAL DEVELOPMENT SCHOOL BROW/
 MORESBY PARKS ROAD MORESBY CUMBRIA CA28
 8UU for RAEMORE DEVELOPMENTS LIMITED.

TYPE 2
 THE BORROWDALE

FRONT ELEVATION

Scale:
 Date:
 DWG No.

1/50 @ A3
 JULY 2019
 19/0218/7

REV
 00/00/0000

Geoffrey Wallace Limited FCSD MCIAT
Architectural Design and Technology
 Mobile 07816046756
 geoffreywallaceltd@gmail.com



SCALE BAR 1/200 ORIGINAL DRAWING SIZE A3	0.0	2.0	4.0	6.0	8.0	10.0	12.0	14.0	16.0	18.0	20.0 metres	80.0 metres	70.0	60.0	50.0	40.0	30.0	20.0	10.0	0.0	SCALE BAR 1/500
SCALE BAR 1/100	0.0	1.0	2.0	3.0	4.0	5.0	6.0	7.0	8.0	9.0	10.0 metres	400.0 metres	350.0	300.0	250.0	200.0	150.0	100.0	50.0	0.0	SCALE BAR 1/2500
SCALE BAR 1/50	0.0	1.0	2.0	3.0	4.0	5.0 metres															

RESIDENTIAL DEVELOPMENT SCHOOL BROW/
 MORESBY PARKS ROAD MORESBY CUMBRIA CA28
 8UU for RAEMORE DEVELOPMENTS LIMITED.

TYPE 2
 THE BORROWDALE

REAR ELEVATION

Scale: 1/50 @ A3
 Date: JULY 2019
 DWG No. 19/0218/28

REV 00/00/0000

Geoffrey Wallace Limited FCSD MCIAT
 Architectural Design and Technology
 Mobile 07816046756
 geoffreywallaceltd@gmail.com



SCALE BAR 1/200 ORIGINAL DRAWING SIZE A3	0.0	2.0	4.0	6.0	8.0	10.0	12.0	14.0	16.0	18.0	20.0 metres	80.0 metres	70.0	60.0	50.0	40.0	30.0	20.0	10.0	0.0	SCALE BAR 1/500
SCALE BAR 1/100	0.0	1.0	2.0	3.0	4.0	5.0	6.0	7.0	8.0	9.0	10.0 metres	400.0 metres	350.0	300.0	250.0	200.0	150.0	100.0	50.0	0.0	SCALE BAR 1/2500
SCALE BAR 1/50	0.0	1.0	2.0	3.0	4.0	5.0 metres															

RESIDENTIAL DEVELOPMENT SCHOOL BROW/
 MORESBY PARKS ROAD MORESBY CUMBRIA CA28
 8UU for RAEMORE DEVELOPMENTS LIMITED.

TYPE 2
 THE BORROWDALE


END ELEVATION

Scale:
 Date:
 DWG No.

1/50 @ A3
 JULY 2019
 19/0218/29

REV
 00/00/0000

Geoffrey Wallace Limited FCSD MCIAT
 Architectural Design and Technology
 Mobile 07816046756
 geoffreywallaceltd@gmail.com

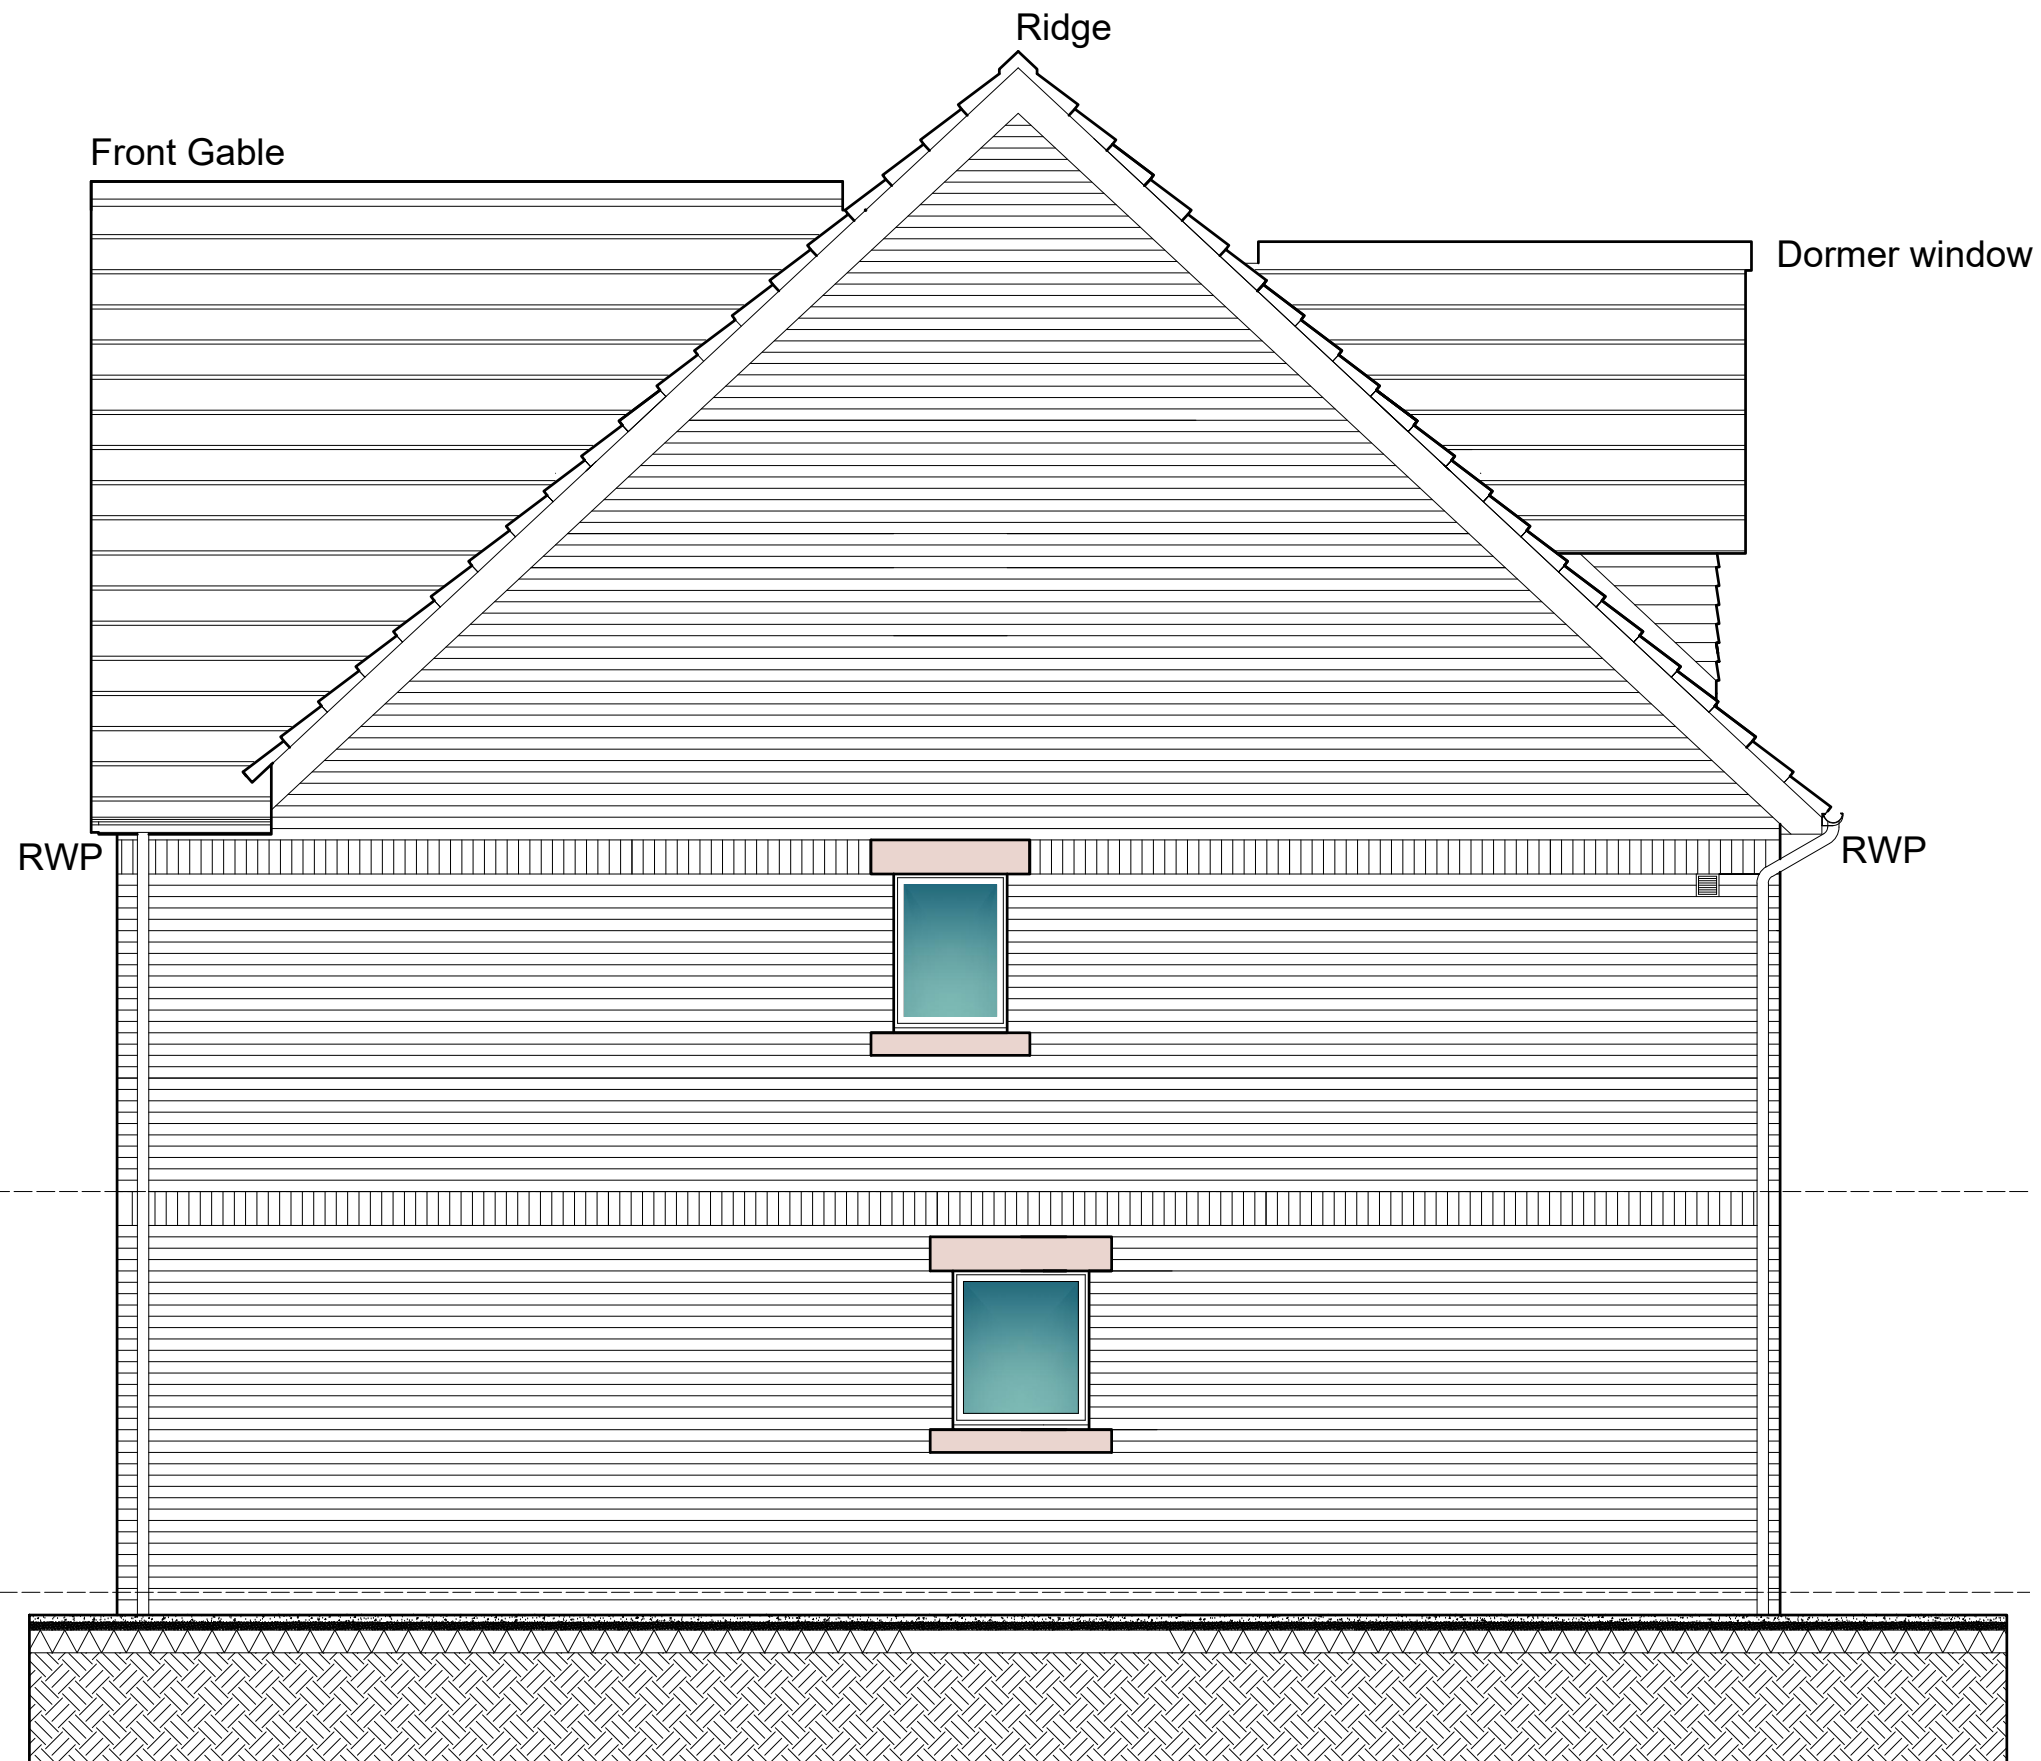

SCALE BAR 1/200 ORIGINAL DRAWING SIZE A3	0.0	2.0	4.0	6.0	8.0	10.0	12.0	14.0	16.0	18.0	20.0 metres	80.0 metres	70.0	60.0	50.0	40.0	30.0	20.0	10.0	0.0	SCALE BAR 1/500
SCALE BAR 1/100	0.0	1.0	2.0	3.0	4.0	5.0	6.0	7.0	8.0	9.0	10.0 metres	400.0 metres	350.0	300.0	250.0	200.0	150.0	100.0	50.0	0.0	SCALE BAR 1/2500
SCALE BAR 1/50	0.0	1.0	2.0	3.0	4.0	5.0 metres															

RESIDENTIAL DEVELOPMENT SCHOOL BROW/
 MORESBY PARKS ROAD MORESBY CUMBRIA CA28
 8UU for RAEMORE DEVELOPMENTS LIMITED.

TYPE 2
 THE BORROWDALE

END ELEVATION

Scale:
 Date:
 DWG No.

1/50 @ A3
 JULY 2019
 19/0218/30

REV
 00/00/0000

Geoffrey Wallace Limited FCSD MCIAT
 Architectural Design and Technology
 Mobile 07816046756
 geoffreywallaceltd@gmail.com