



RESIDENTIAL DEVELOPMENT
SCHOOL BROW/ MORESBY PARKS ROAD
MORESBY
CUMBRIA
CA28 8UU
TYPE 3
THE WILTON

Geoffrey Wallace Limited FCSD MCIAT
Architectural Design and Technology
Mobile 07816046756
geoffreywallaceltd@gmail.com

This document and all associated documents are prepared for a specific site and planning purposes only, and incorporate calculations and measurements available from the client at the time of drafting. The recipient agrees to protect the contents from distribution and dissemination except as required for the specific planning purpose named, without the written permission of the designer. The contents of this document are not to be reproduced or copied in whole or part without the written permission of Geoffrey Wallace Ltd. Use of this design is granted to the client for the specified and planning purpose only.
The details are Copyright under the Copyright Designs and patents Act 1988.

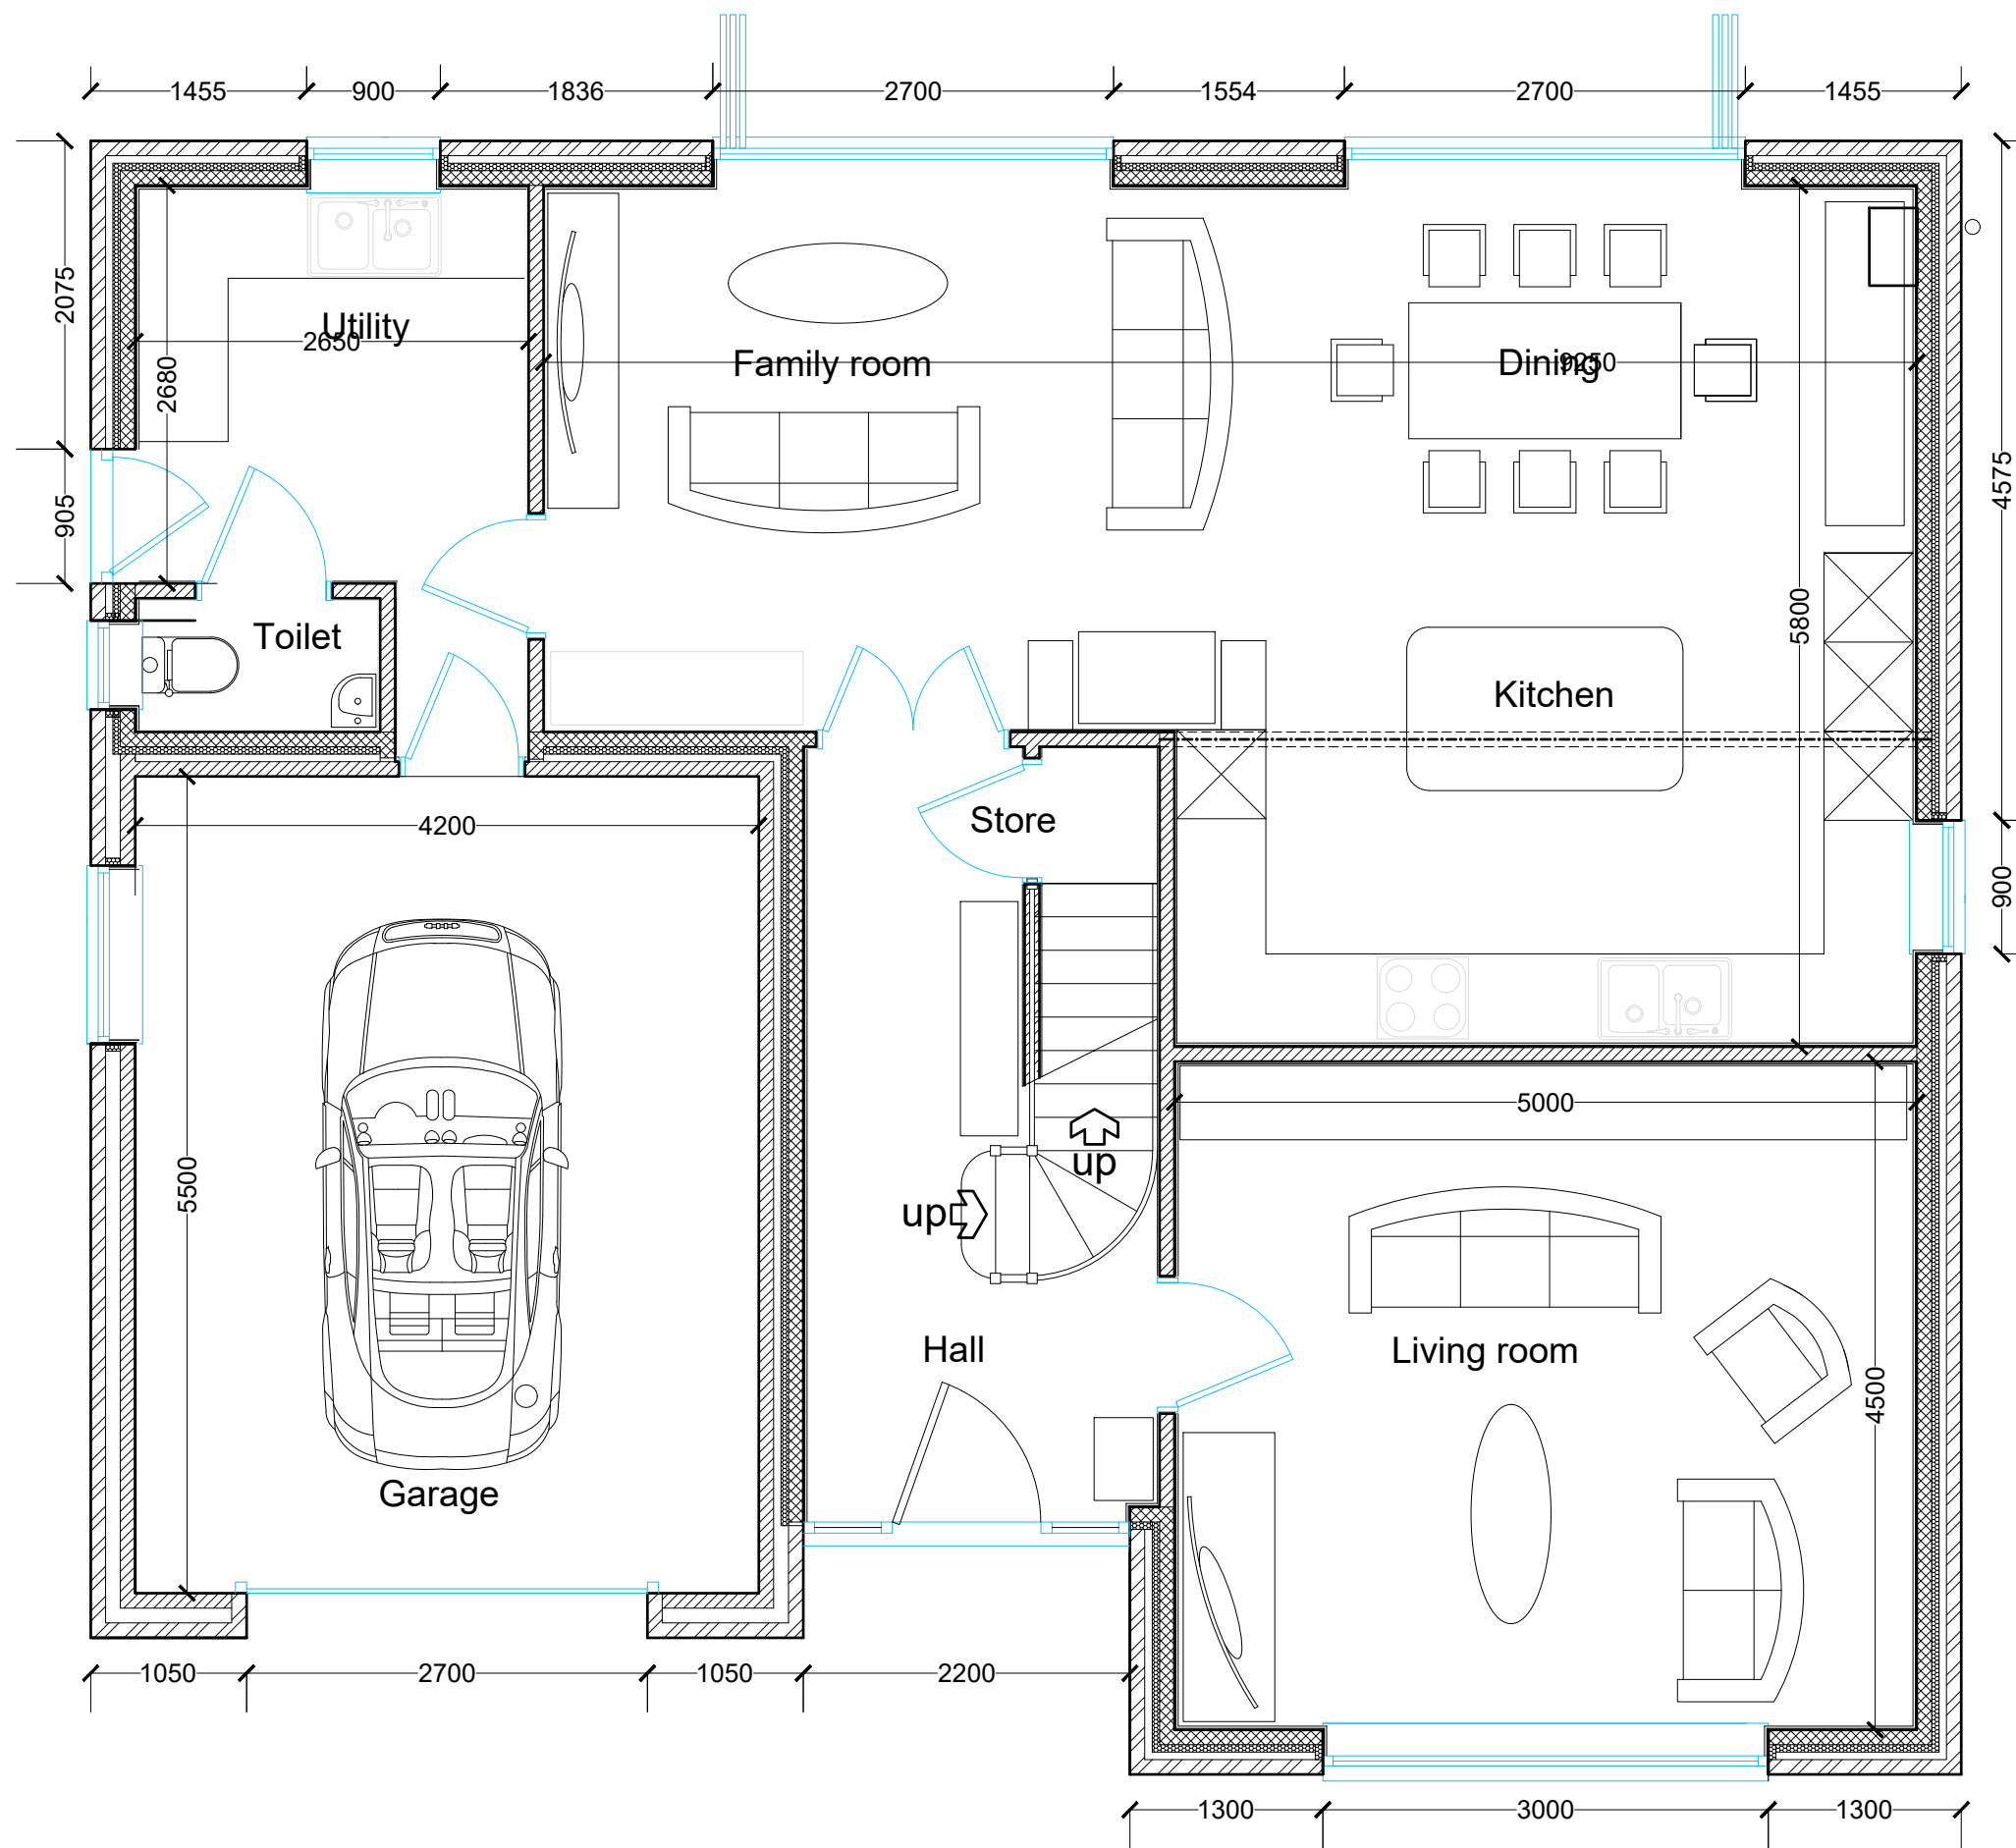


| | | | | | | | | | | | | | | | | | | | | | | | | | | | |
|--|-----|-----|------|-----|------|------|------|------|------|------|-------------|----------------------|-------|-------|-------|-------------------|-------|-------|----------------------------|-----|---------------------------------------|--|-------------------|--|---|--|--|
| SCALE BAR 1/200 ORIGINAL DRAWING SIZE A3 | 0.0 | 2.0 | 4.0 | 6.0 | 8.0 | 10.0 | 12.0 | 14.0 | 16.0 | 18.0 | 20.0 metres | 80.0 metres | 70.0 | 60.0 | 50.0 | 40.0 | 30.0 | 20.0 | 10.0 | 0.0 | SCALE BAR 1/500 | | | | | | |
| SCALE BAR 1/100 | 0.0 | 1.0 | 2.0 | 3.0 | 4.0 | 5.0 | 6.0 | 7.0 | 8.0 | 9.0 | 10.0 metres | 400.0 metres | 350.0 | 300.0 | 250.0 | 200.0 | 150.0 | 100.0 | 50.0 | 0.0 | SCALE BAR 1/2500 | | | | | | |
| SCALE BAR 1/500 | 0.0 | | 10.0 | | 20.0 | | 30.0 | | 40.0 | | 50.0 metres | | | | | | | | | | | | | | | | |
| RESIDENTIAL DEVELOPMENT SCHOOL BROW/ MORESBY PARKS ROAD MORESBY CUMBRIA CA28 8UU for RAEMORE DEVELOPMENTS LIMITED. | | | | | | | | | | | | TYPE 3 THE WILTON | | | | GROUND FLOOR PLAN | | | Scale: Date: DWG No. | | 1/500 @ A3 JULY 2019 19/0218/31 | | REV 00/00/0000 | | Geoffrey Wallace Limited <small>FCSD MCIAT</small> Architectural Design and Technology Mobile 07816046756 geoffreywallaceltd@gmail.com | | |

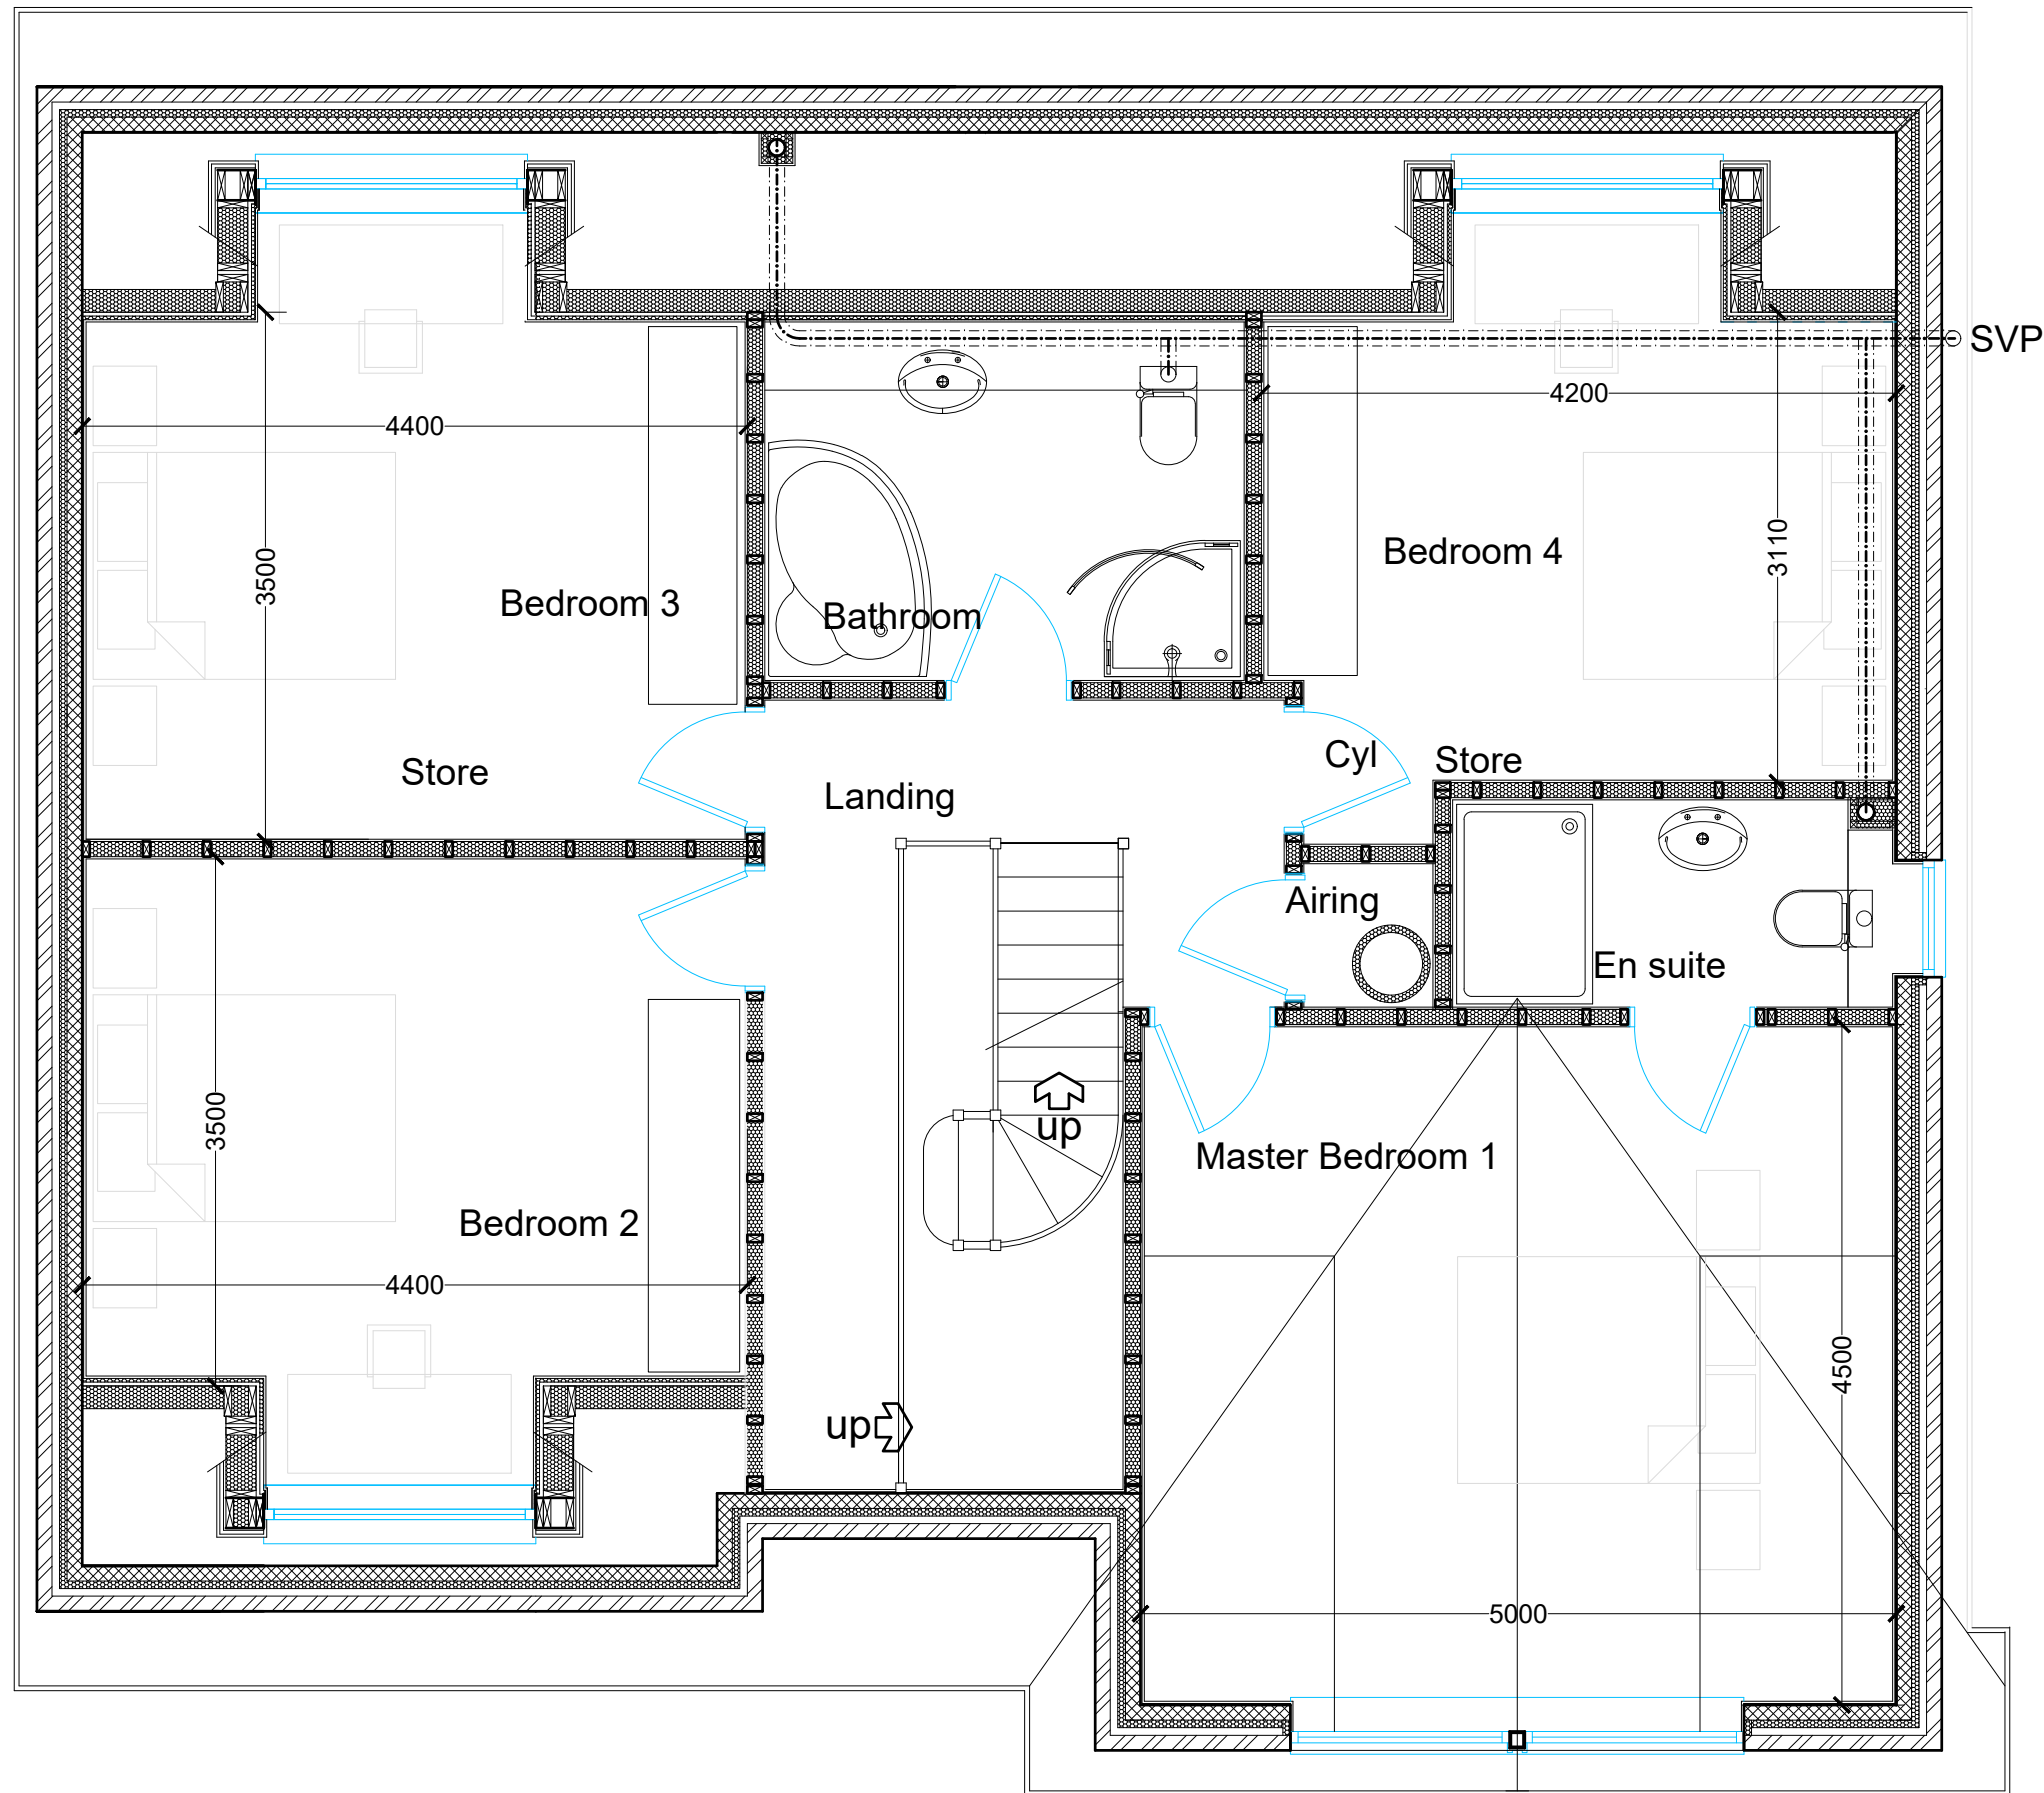


FIRST FLOOR PLAN


| | | | | | | | | | | | | | | | | | | | | | |
|--|-----|-----|----------------------|-----|-----|------------------|------|------|----------------------------|------|-------------|--------------------------------------|-------|-------|-------------------|-------|-------|--|------|-----|------------------|
| SCALE BAR 1/200 ORIGINAL DRAWING SIZE A3 | 0.0 | 2.0 | 4.0 | 6.0 | 8.0 | 10.0 | 12.0 | 14.0 | 16.0 | 18.0 | 20.0 metres | 80.0 metres | 70.0 | 60.0 | 50.0 | 40.0 | 30.0 | 20.0 | 10.0 | 0.0 | SCALE BAR 1/500 |
| SCALE BAR 1/100 | 0.0 | 1.0 | 2.0 | 3.0 | 4.0 | 5.0 | 6.0 | 7.0 | 8.0 | 9.0 | 10.0 metres | 400.0 metres | 350.0 | 300.0 | 250.0 | 200.0 | 150.0 | 100.0 | 50.0 | 0.0 | SCALE BAR 1/2500 |
| SCALE BAR 1/50 | 0.0 | 1.0 | 2.0 | 3.0 | 4.0 | 5.0 metres | | | | | | | | | | | | | | | |
| RESIDENTIAL DEVELOPMENT SCHOOL BROW/ MORESBY PARKS ROAD MORESBY CUMBRIA CA28 8UU for RAEMORE DEVELOPMENTS LIMITED. | | | TYPE 3 THE WILTON | | | FIRST FLOOR PLAN | | | Scale: Date: DWG No. | | | 1/50 @ A3 JULY 2019 19/0218/32 | | | REV 00/00/0000 | | | Geoffrey Wallace Limited FCSD MCIAT Architectural Design and Technology Mobile 07816046756 geoffreywallaceltd@gmail.com | | | |

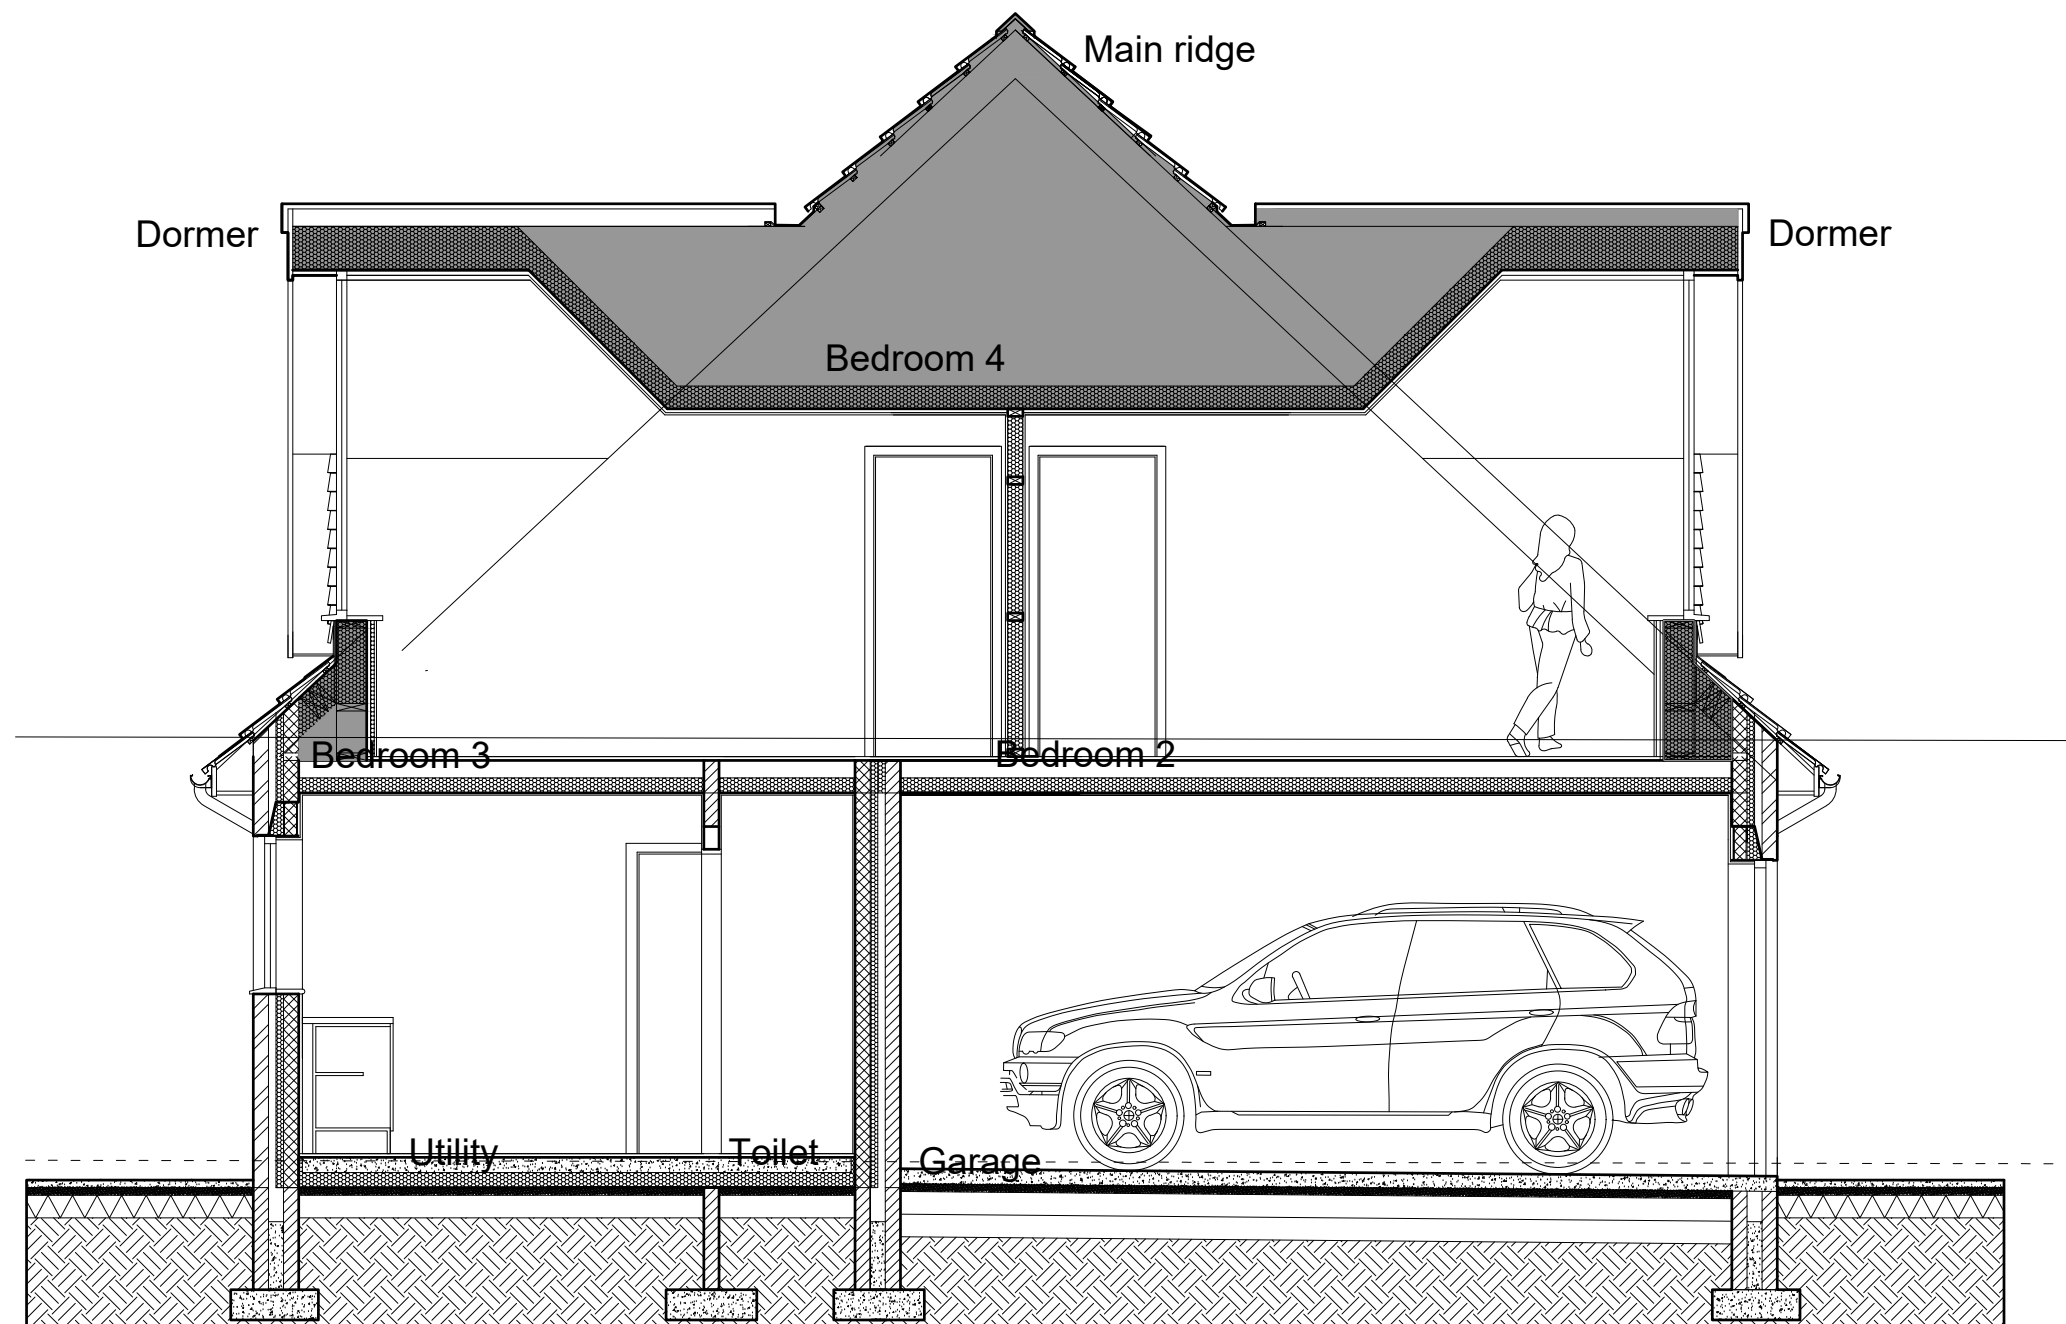

| | | | | | | | | | | | | | | | | | | | | | | |
|--|-----|-----|----------------------|-----|-----|---------------------------|------|------|----------------------------|------|-------------|--------------------------------------|--------------|-------|-------------------|-------|-------|--|-------|------|-----|------------------|
| SCALE BAR 1/200 ORIGINAL DRAWING SIZE A3 | 0.0 | 2.0 | 4.0 | 6.0 | 8.0 | 10.0 | 12.0 | 14.0 | 16.0 | 18.0 | 20.0 metres | | 80.0 metres | 70.0 | 60.0 | 50.0 | 40.0 | 30.0 | 20.0 | 10.0 | 0.0 | SCALE BAR 1/500 |
| SCALE BAR 1/100 | 0.0 | 1.0 | 2.0 | 3.0 | 4.0 | 5.0 | 6.0 | 7.0 | 8.0 | 9.0 | 10.0 metres | | 400.0 metres | 350.0 | 300.0 | 250.0 | 200.0 | 150.0 | 100.0 | 50.0 | 0.0 | SCALE BAR 1/2500 |
| SCALE BAR 1/50 | 0.0 | 1.0 | 2.0 | 3.0 | 4.0 | 5.0 metres | | | | | | | | | | | | | | | | |
| RESIDENTIAL DEVELOPMENT SCHOOL BROW/ MORESBY PARKS ROAD MORESBY CUMBRIA CA28 8UU for RAEMORE DEVELOPMENTS LIMITED. | | | TYPE 3 THE WILTON | | | SECTIONAL ELEVATION AA | | | Scale: Date: DWG No. | | | 1/50 @ A3 JULY 2019 19/0218/34 | | | REV 00/00/0000 | | | Geoffrey Wallace Limited FCSD MCIAT Architectural Design and Technology Mobile 07816046756 geoffreywallaceltd@gmail.com | | | | |

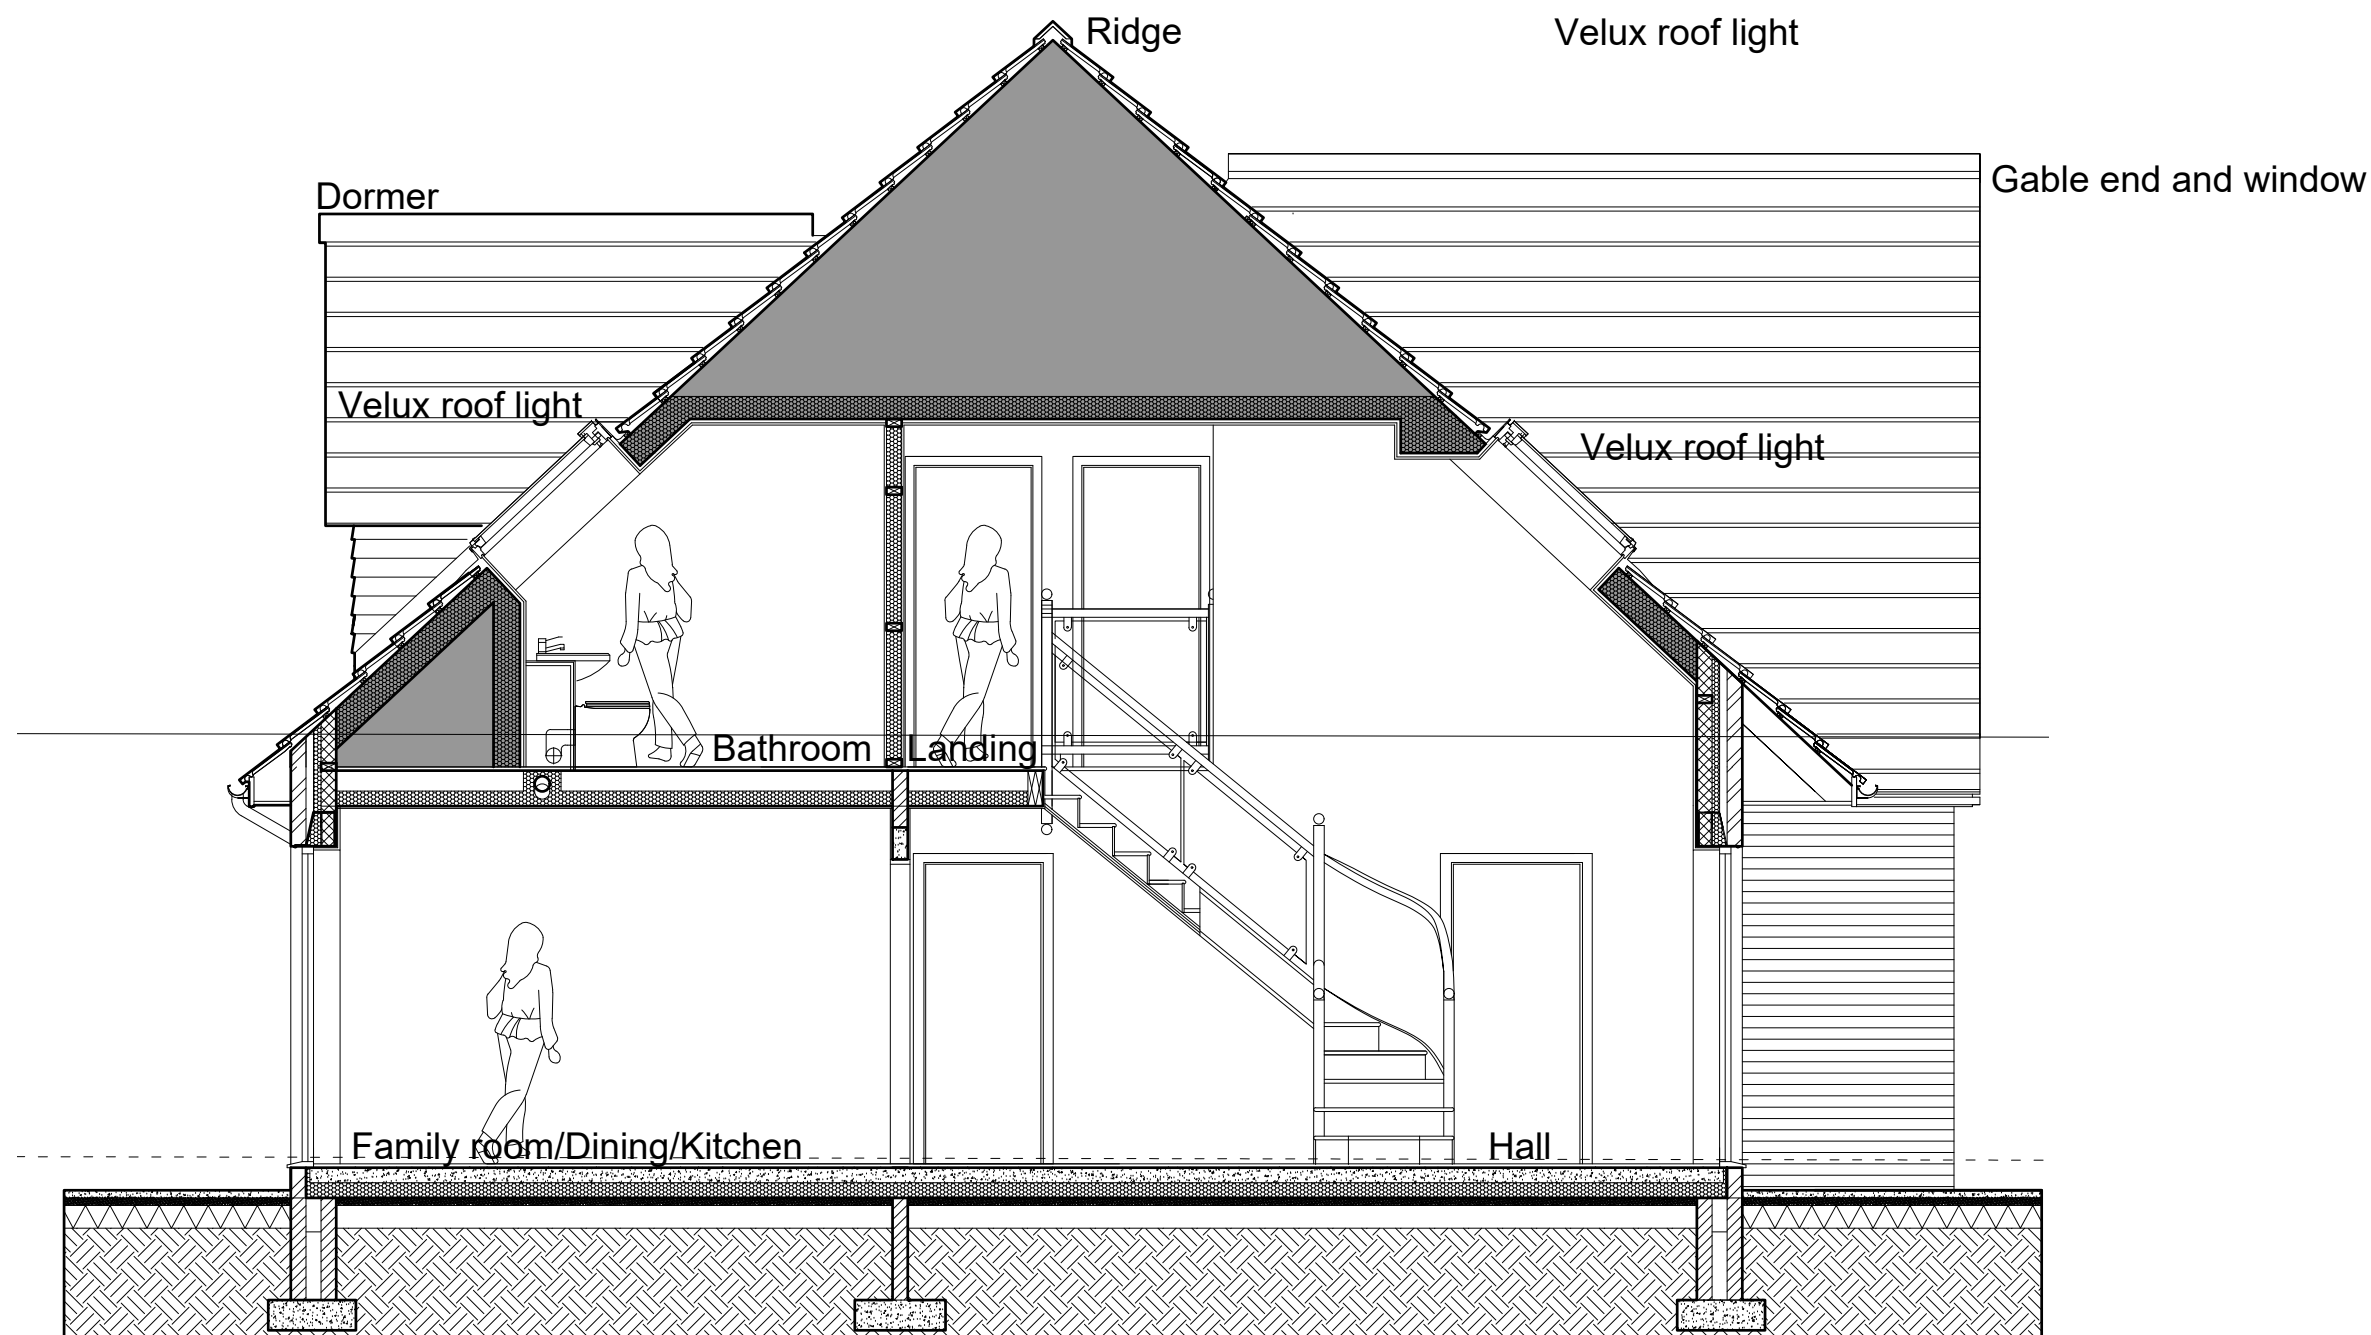

| | | | | | | | | | | | | | | | | | | | | | | | | | |
|--|-----|-----|-----|-----|-----|------|------|------|------|------|-------------|----------------------|--------------|-------|---------------------------|-------|-------|----------------------------|-------|--------------------------------------|-----|-------------------|--|--|--|
| SCALE BAR 1/200 ORIGINAL DRAWING SIZE A3 | 0.0 | 2.0 | 4.0 | 6.0 | 8.0 | 10.0 | 12.0 | 14.0 | 16.0 | 18.0 | 20.0 metres | | 80.0 metres | 70.0 | 60.0 | 50.0 | 40.0 | 30.0 | 20.0 | 10.0 | 0.0 | SCALE BAR 1/500 | | | |
| SCALE BAR 1/100 | 0.0 | 1.0 | 2.0 | 3.0 | 4.0 | 5.0 | 6.0 | 7.0 | 8.0 | 9.0 | 10.0 metres | | 400.0 metres | 350.0 | 300.0 | 250.0 | 200.0 | 150.0 | 100.0 | 50.0 | 0.0 | SCALE BAR 1/2500 | | | |
| SCALE BAR 1/50 | 0.0 | | 1.0 | | 2.0 | | 3.0 | | 4.0 | | 5.0 metres | | | | | | | | | | | | | | |
| RESIDENTIAL DEVELOPMENT SCHOOL BROW/ MORESBY PARKS ROAD MORESBY CUMBRIA CA28 8UU for RAEMORE DEVELOPMENTS LIMITED. | | | | | | | | | | | | TYPE 3 THE WILTON | | | SECTIONAL ELEVATION BB | | | Scale: Date: DWG No. | | 1/50 @ A3 JULY 2019 19/0218/35 | | REV 00/00/0000 | | Geoffrey Wallace Limited <small>FCSD MCIA</small> Architectural Design and Technology Mobile 07816046756 geoffreywallaceltd@gmail.com | |

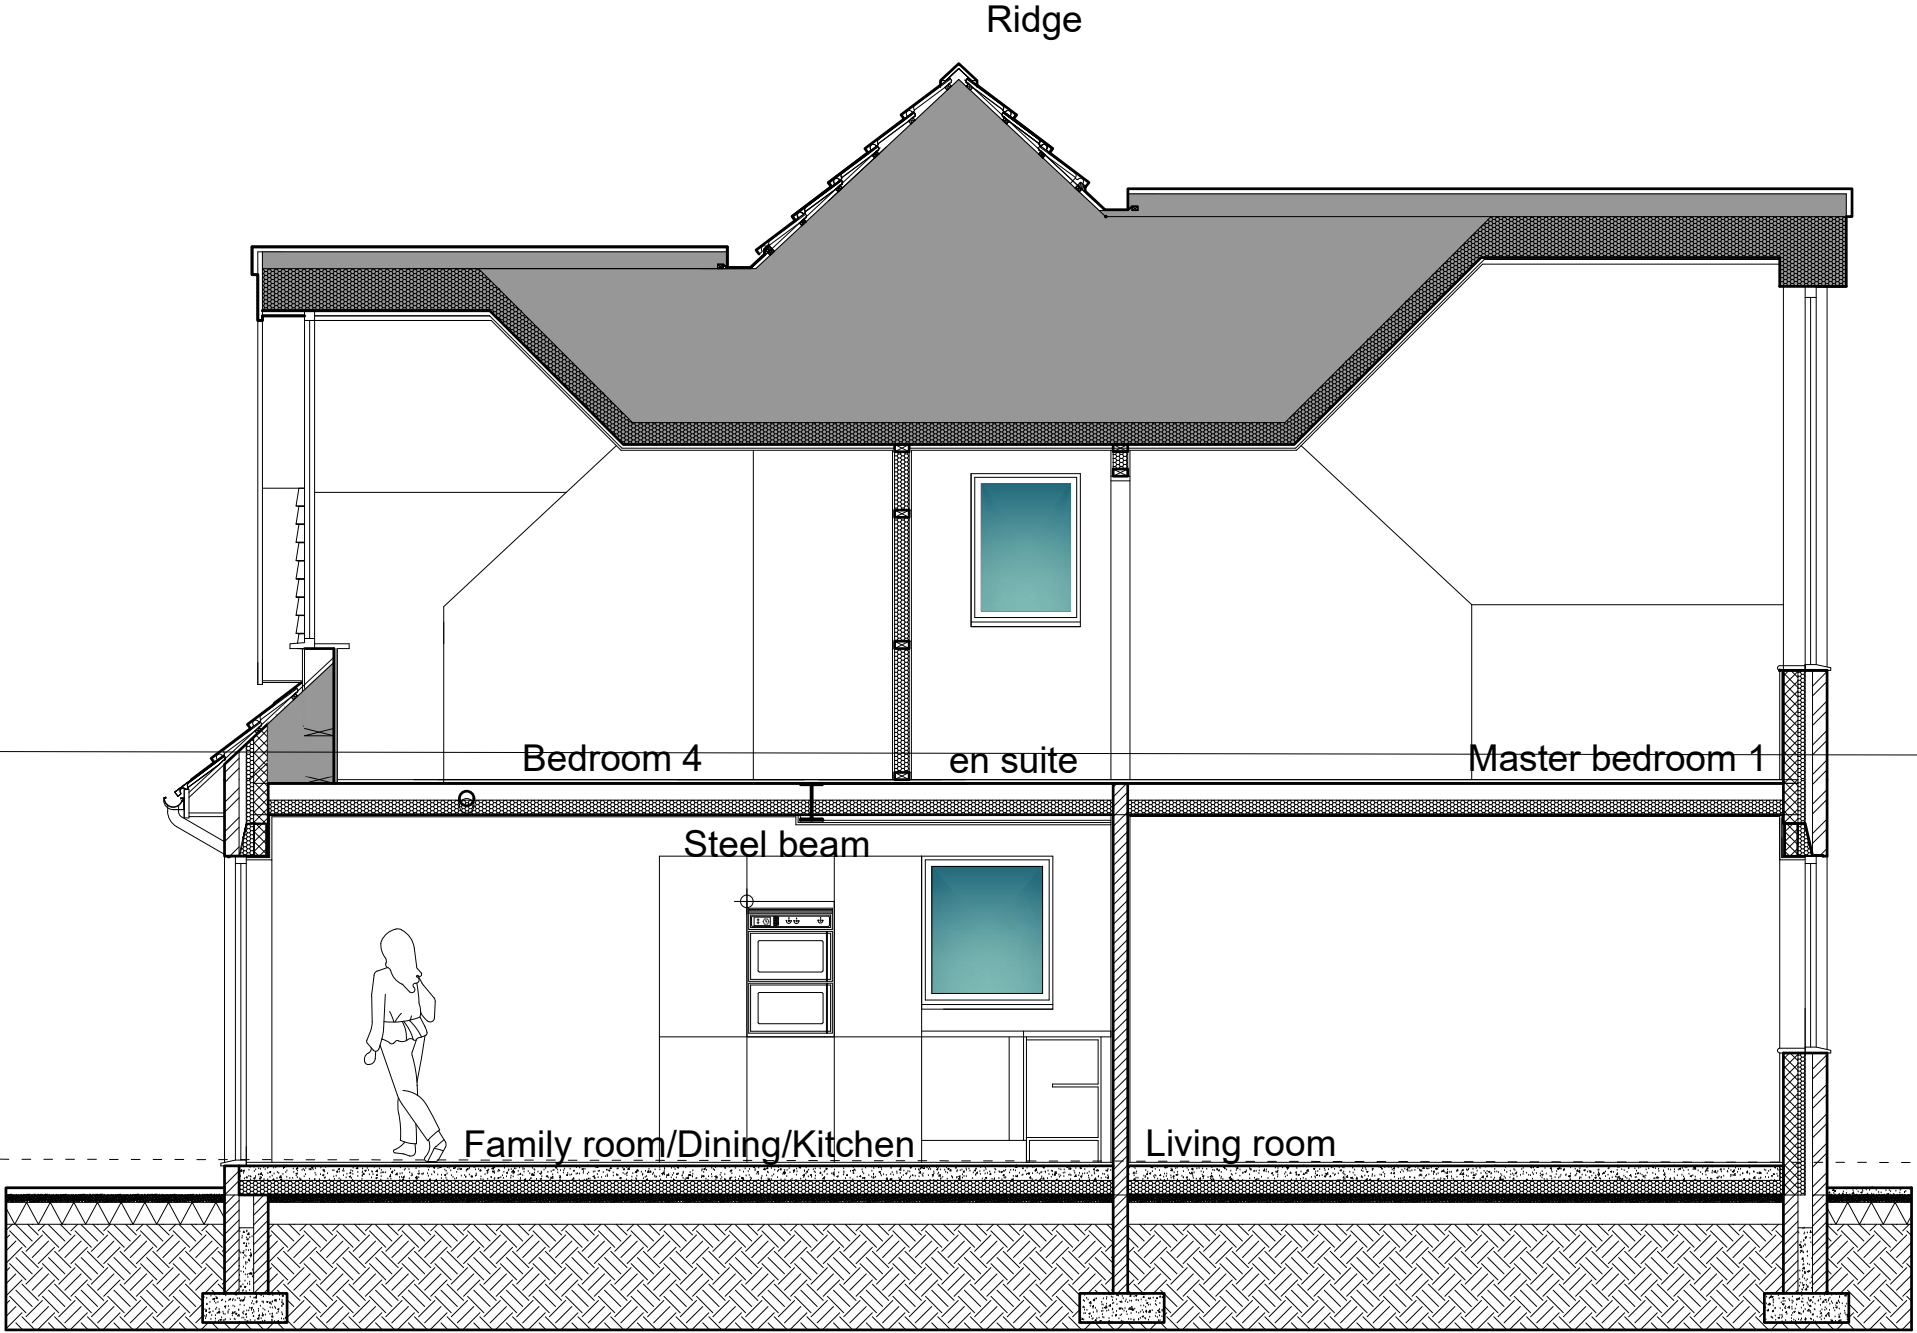

| | | | | | | | | | | | | | | | | | | | | | | |
|--|-----|-----|-----|-----|-----|------------|------|------|------|------|-------------|--|--------------|-------|-------|-------|-------|-------|-------|------|-----|------------------|
| SCALE BAR 1/200 ORIGINAL DRAWING SIZE A3 | 0.0 | 2.0 | 4.0 | 6.0 | 8.0 | 10.0 | 12.0 | 14.0 | 16.0 | 18.0 | 20.0 metres | | 80.0 metres | 70.0 | 60.0 | 50.0 | 40.0 | 30.0 | 20.0 | 10.0 | 0.0 | SCALE BAR 1/500 |
| SCALE BAR 1/100 | 0.0 | 1.0 | 2.0 | 3.0 | 4.0 | 5.0 | 6.0 | 7.0 | 8.0 | 9.0 | 10.0 metres | | 400.0 metres | 350.0 | 300.0 | 250.0 | 200.0 | 150.0 | 100.0 | 50.0 | 0.0 | SCALE BAR 1/2500 |
| SCALE BAR 1/50 | 0.0 | 1.0 | 2.0 | 3.0 | 4.0 | 5.0 metres | | | | | | | | | | | | | | | | |

| | | | | | | |
|--|----------------------|---------------------------|----------------------------|--------------------------------------|-------------------|--|
| RESIDENTIAL DEVELOPMENT SCHOOL BROW/ MORESBY PARKS ROAD MORESBY CUMBRIA CA28 8UU for RAEMORE DEVELOPMENTS LIMITED. | TYPE 3 THE WILTON | SECTIONAL ELEVATION CC | Scale: Date: DWG No. | 1/50 @ A3 JULY 2019 19/0218/36 | REV 00/00/0000 | Geoffrey Wallace Limited FCSD MCIAT Architectural Design and Technology Mobile 07816046756 geoffreywallaceltd@gmail.com |
|--|----------------------|---------------------------|----------------------------|--------------------------------------|-------------------|--|

Dormer with
feature window

Gable with feature window

Velux roof light


RWP

Soldier course


Garage door

Front entrance

| | | | | | | | | | | | | | | | | | | | | | | |
|--|-----|-----|----------------------|-----|-----|-----------------|------|------|----------------------------|------|-------------|--------------------------------------|--------------|-------|-------------------|-------|-------|--|-------|------|-----|------------------|
| SCALE BAR 1/200 ORIGINAL DRAWING SIZE A3 | 0.0 | 2.0 | 4.0 | 6.0 | 8.0 | 10.0 | 12.0 | 14.0 | 16.0 | 18.0 | 20.0 metres | | 80.0 metres | 70.0 | 60.0 | 50.0 | 40.0 | 30.0 | 20.0 | 10.0 | 0.0 | SCALE BAR 1/500 |
| SCALE BAR 1/100 | 0.0 | 1.0 | 2.0 | 3.0 | 4.0 | 5.0 | 6.0 | 7.0 | 8.0 | 9.0 | 10.0 metres | | 400.0 metres | 350.0 | 300.0 | 250.0 | 200.0 | 150.0 | 100.0 | 50.0 | 0.0 | SCALE BAR 1/2500 |
| SCALE BAR 1/50 | 0.0 | | 1.0 | | 2.0 | | 3.0 | | 4.0 | | 5.0 metres | | | | | | | | | | | |
| RESIDENTIAL DEVELOPMENT SCHOOL BROW/ MORESBY PARKS ROAD MORESBY CUMBRIA CA28 8UU for RAEMORE DEVELOPMENTS LIMITED. | | | TYPE 3 THE WILTON | | | FRONT ELEVATION | | | Scale: Date: DWG No. | | | 1/50 @ A3 JULY 2019 19/0218/37 | | | REV 00/00/0000 | | | Geoffrey Wallace Limited FCSD MCIAT Architectural Design and Technology Mobile 07816046756 geoffreywallaceltd@gmail.com | | | | |

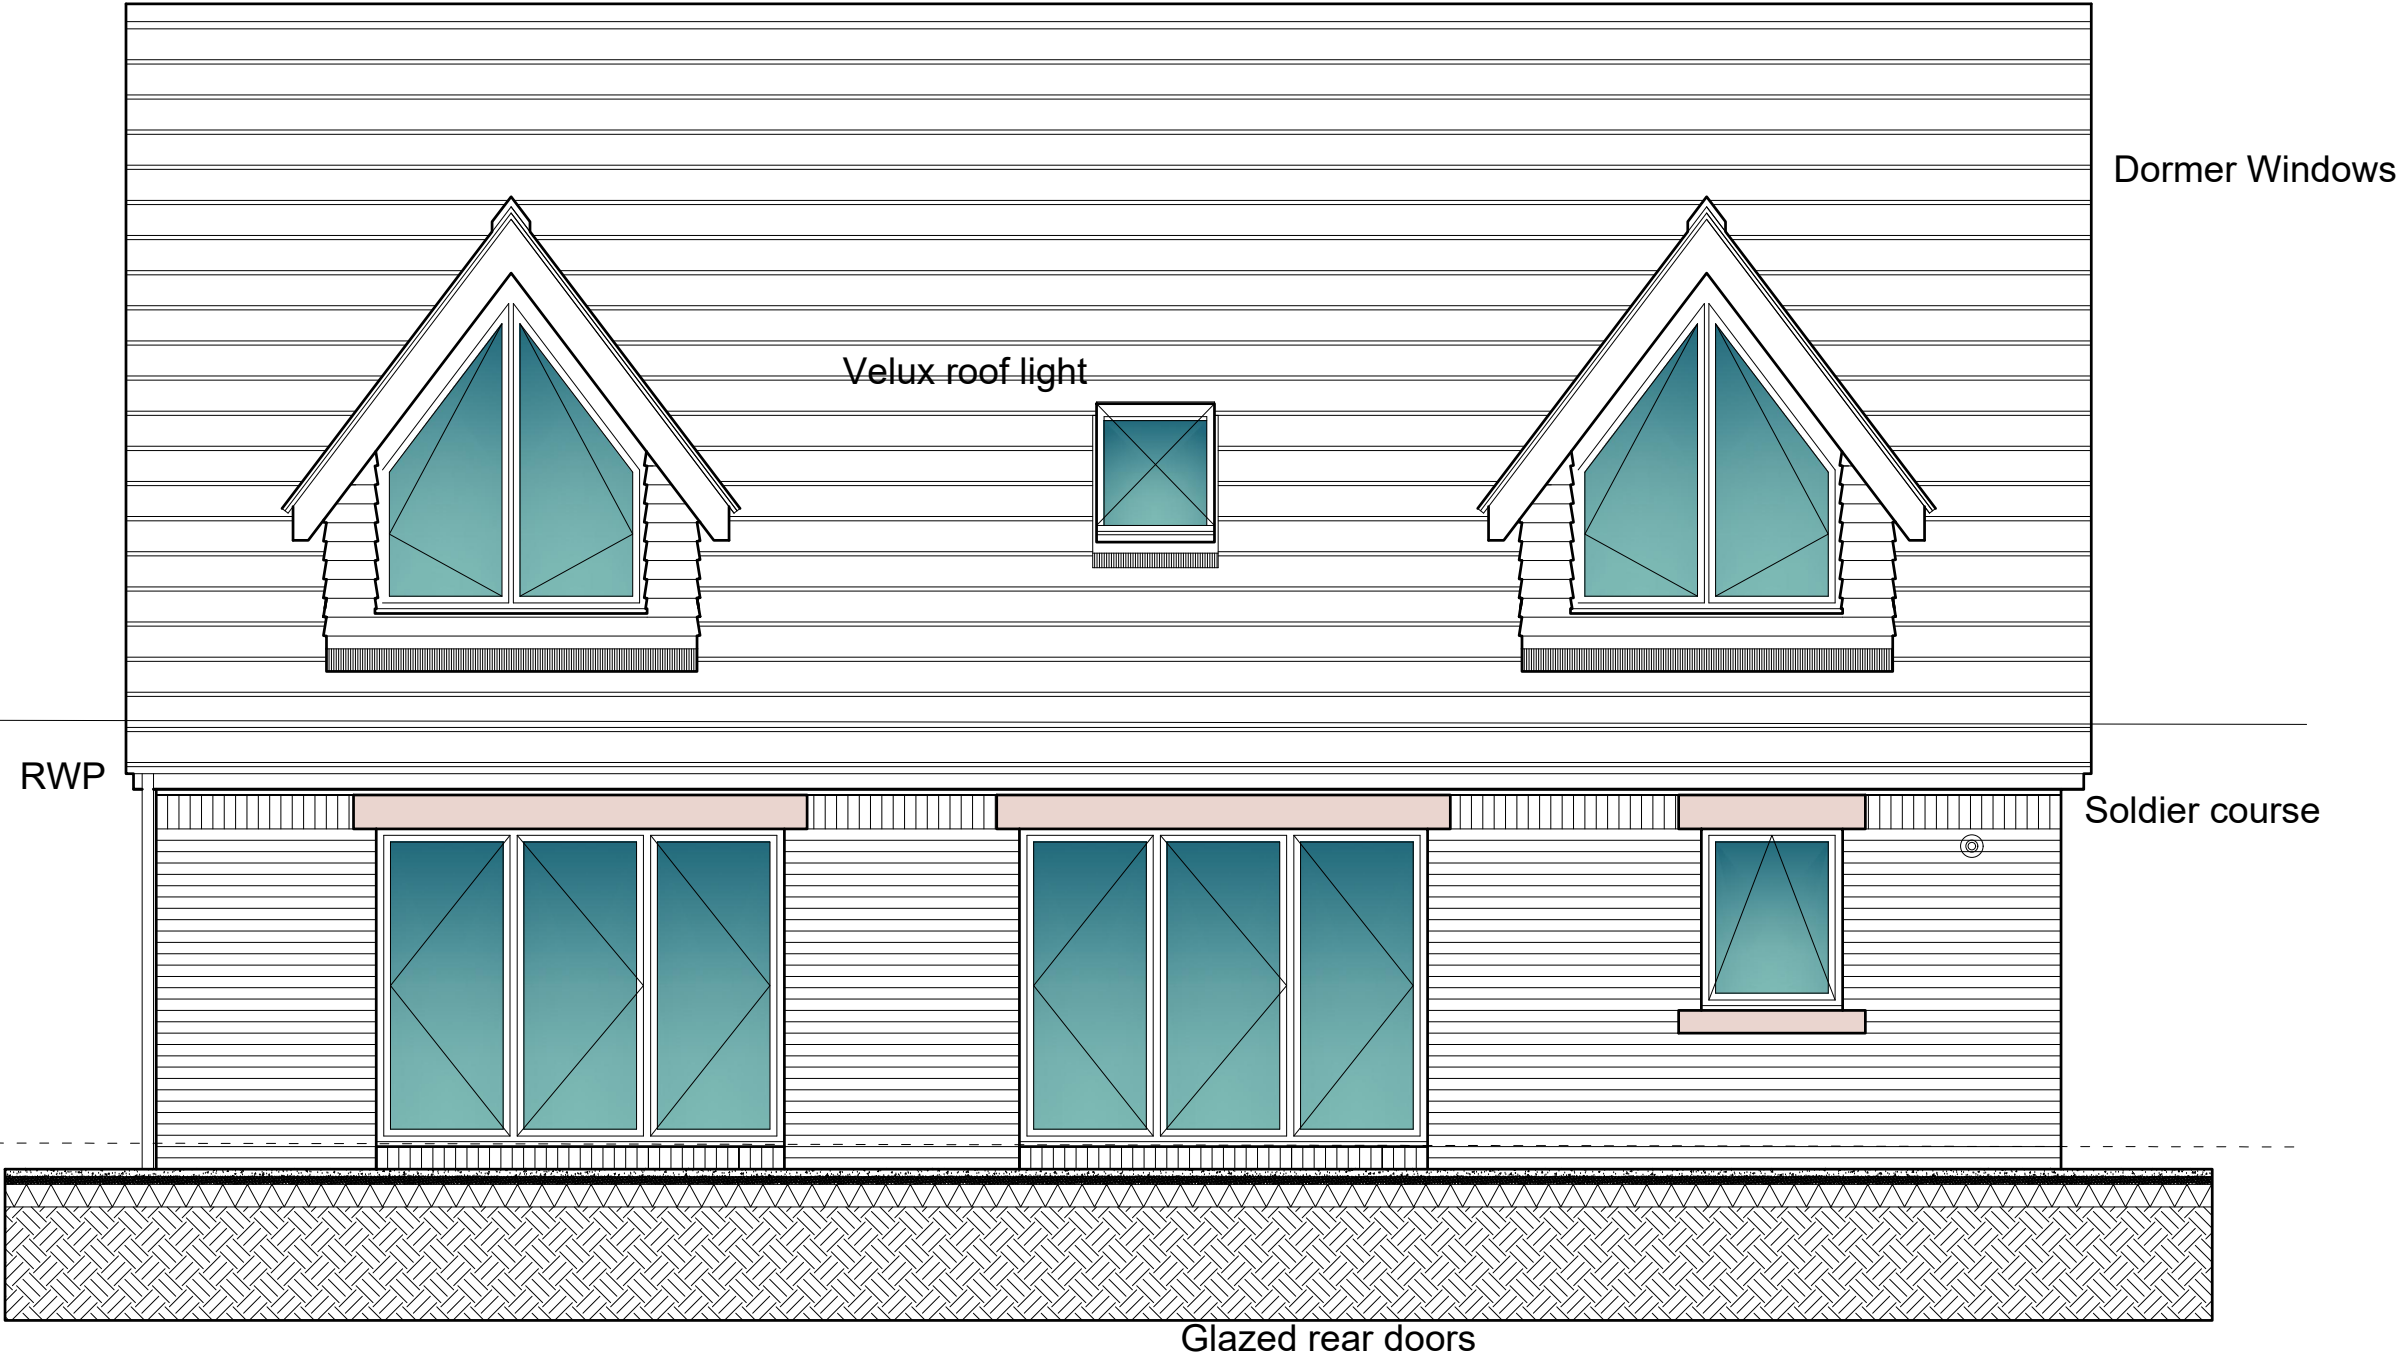

| | | | | | | | | | | | | | | | | | | | | | | | | | |
|--|-----|-----|-----|-----|-----|------------|------|------|------|------|-------------|----------------------|--------------|-------|----------------|-------|-------|----------------------------|-------|--------------------------------------|-----|-------------------|--|--|--|
| SCALE BAR 1/200 ORIGINAL DRAWING SIZE A3 | 0.0 | 2.0 | 4.0 | 6.0 | 8.0 | 10.0 | 12.0 | 14.0 | 16.0 | 18.0 | 20.0 metres | | 80.0 metres | 70.0 | 60.0 | 50.0 | 40.0 | 30.0 | 20.0 | 10.0 | 0.0 | SCALE BAR 1/500 | | | |
| SCALE BAR 1/100 | 0.0 | 1.0 | 2.0 | 3.0 | 4.0 | 5.0 | 6.0 | 7.0 | 8.0 | 9.0 | 10.0 metres | | 400.0 metres | 350.0 | 300.0 | 250.0 | 200.0 | 150.0 | 100.0 | 50.0 | 0.0 | SCALE BAR 1/2500 | | | |
| SCALE BAR 1/50 | 0.0 | 1.0 | 2.0 | 3.0 | 4.0 | 5.0 metres | | | | | | | | | | | | | | | | | | | |
| RESIDENTIAL DEVELOPMENT SCHOOL BROW/ MORESBY PARKS ROAD MORESBY CUMBRIA CA28 8UU for RAEMORE DEVELOPMENTS LIMITED. | | | | | | | | | | | | TYPE 3 THE WILTON | | | REAR ELEVATION | | | Scale: Date: DWG No. | | 1/50 @ A3 JULY 2019 19/0218/38 | | REV 00/00/0000 | | Geoffrey Wallace Limited FCSD MCIAT Architectural Design and Technology Mobile 07816046756 geoffreywallaceltd@gmail.com | |

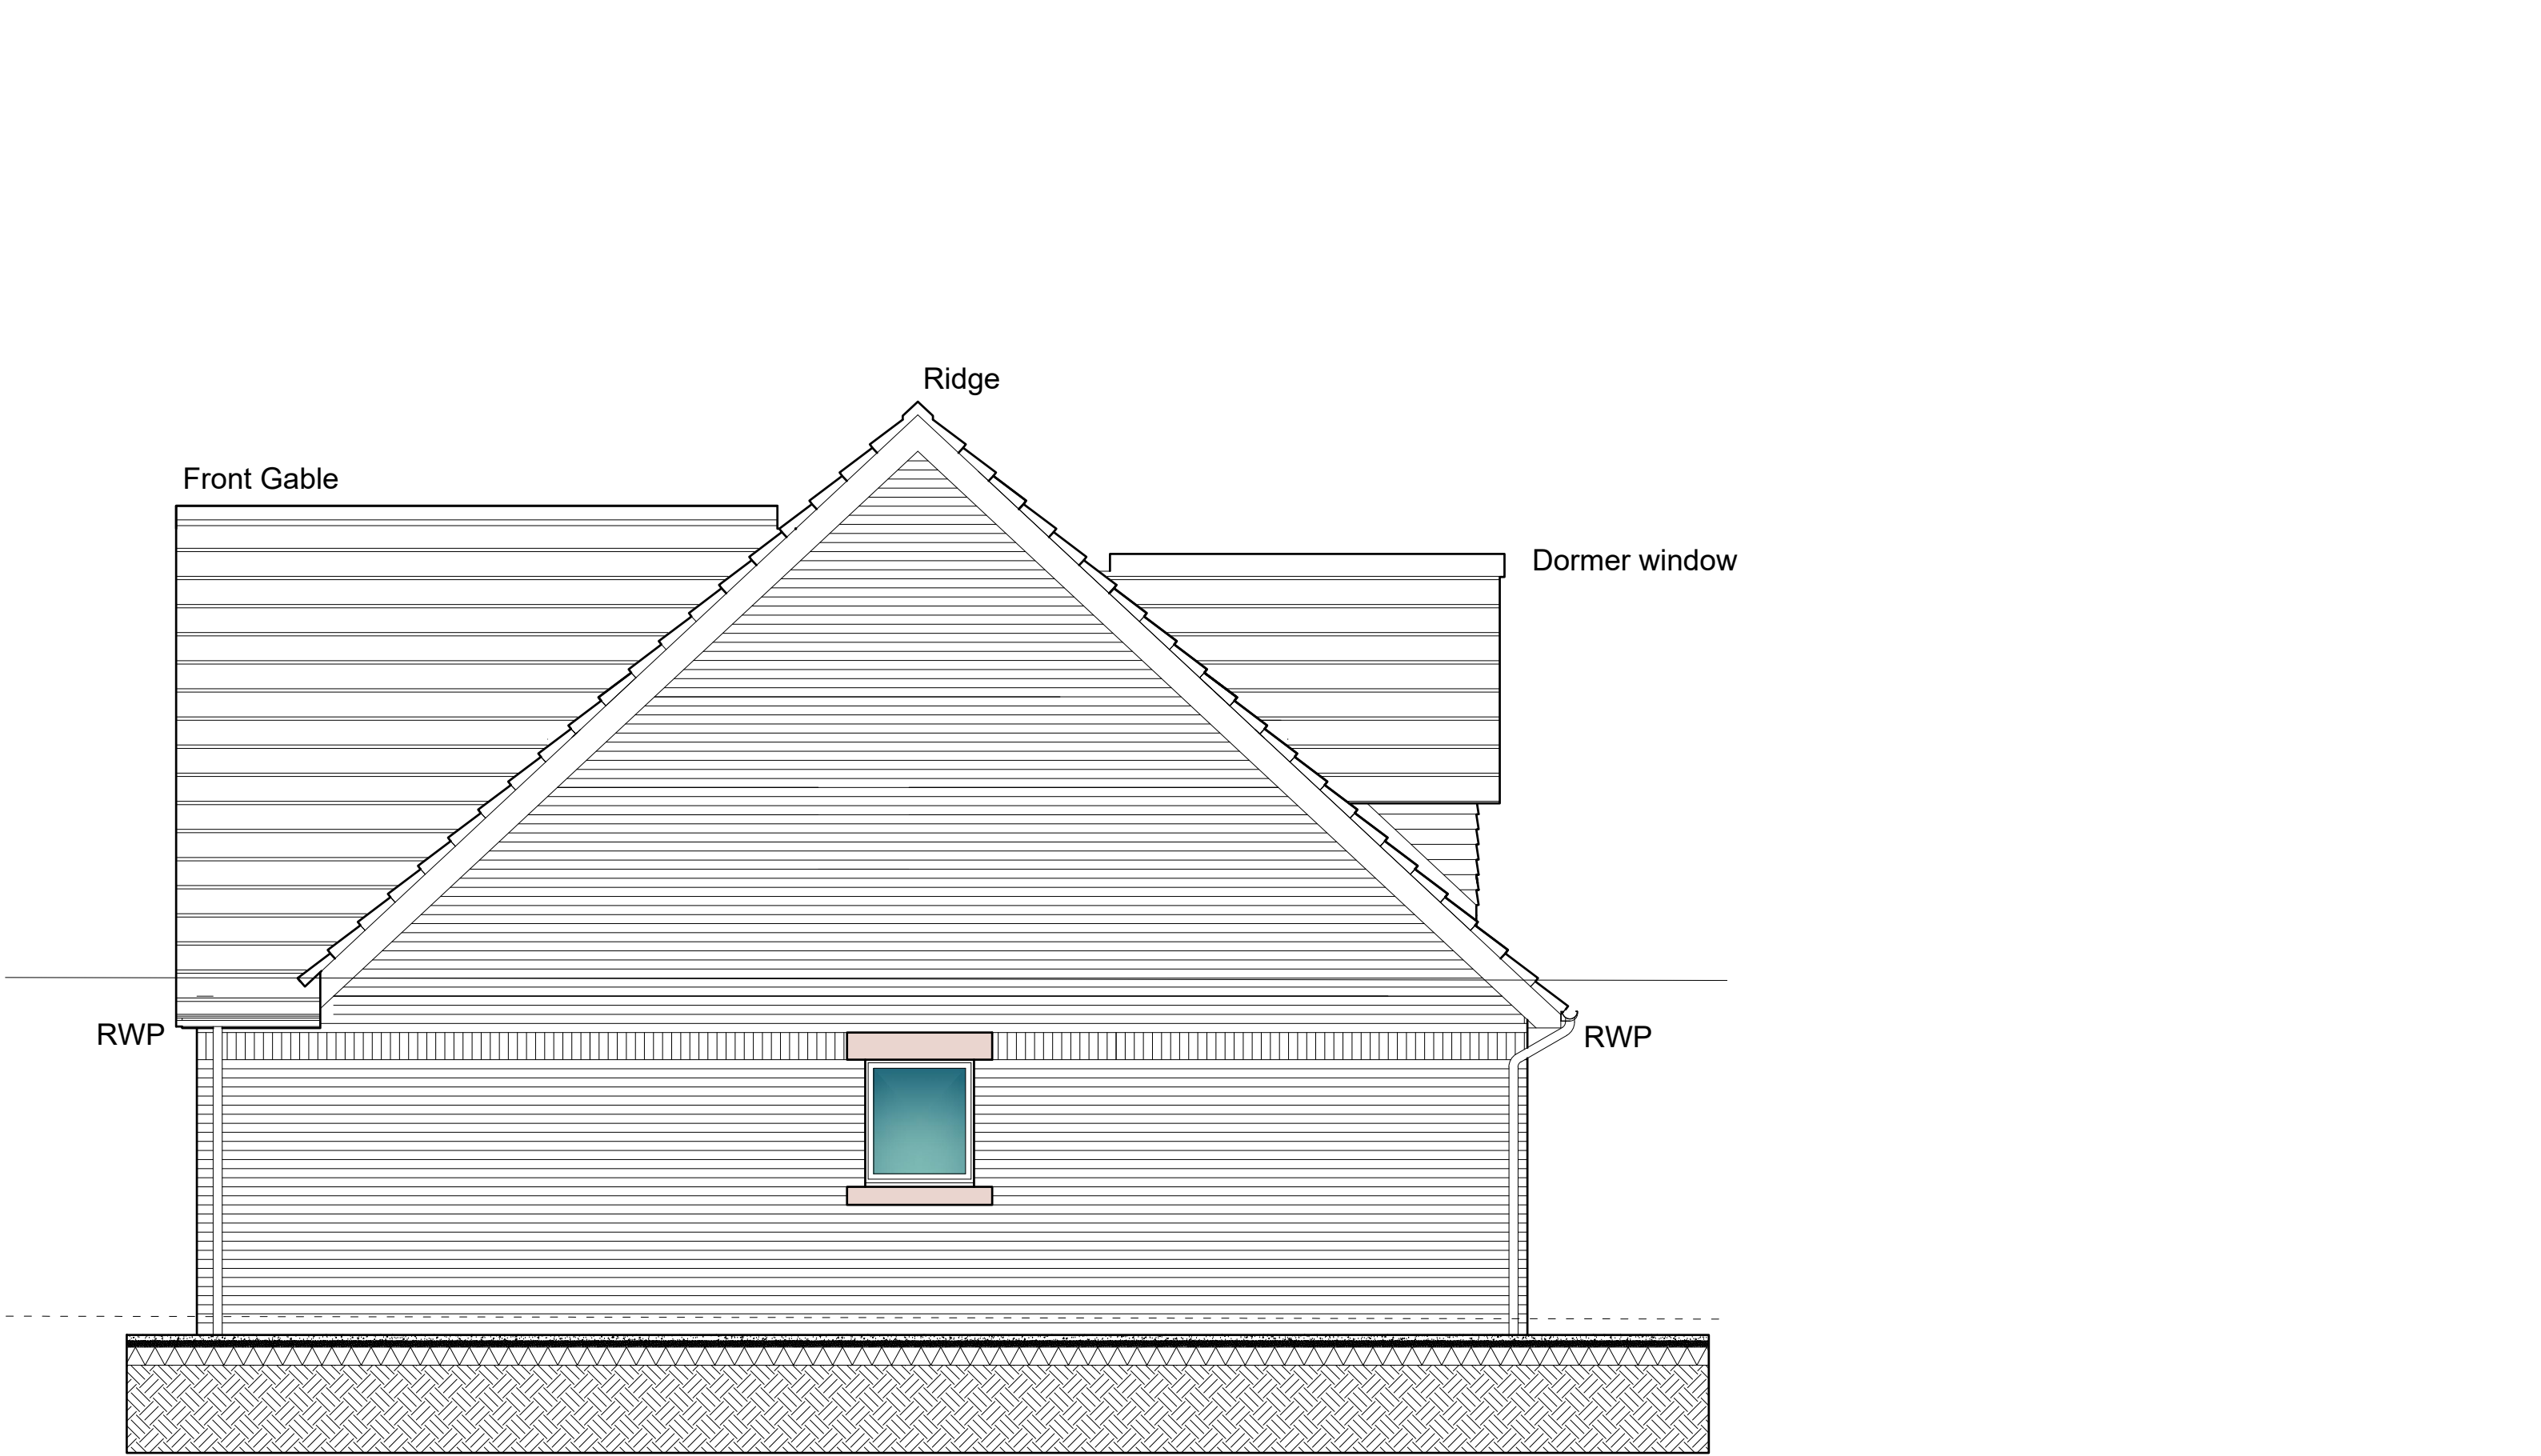

| | | | | | | | | | | | | | | | | | | | | | | | |
|--|-----|-----|-----|-----|-----|------|------|------|------|------|-------------|----------------------|--------------|-------|---------------|-------|-------|----------------------------|--------------------------------------|-------------------|---|------------------|--|
| SCALE BAR 1/200 ORIGINAL DRAWING SIZE A3 | 0.0 | 2.0 | 4.0 | 6.0 | 8.0 | 10.0 | 12.0 | 14.0 | 16.0 | 18.0 | 20.0 metres | | 80.0 metres | 70.0 | 60.0 | 50.0 | 40.0 | 30.0 | 20.0 | 10.0 | 0.0 | SCALE BAR 1/500 | |
| SCALE BAR 1/100 | 0.0 | 1.0 | 2.0 | 3.0 | 4.0 | 5.0 | 6.0 | 7.0 | 8.0 | 9.0 | 10.0 metres | | 400.0 metres | 350.0 | 300.0 | 250.0 | 200.0 | 150.0 | 100.0 | 50.0 | 0.0 | SCALE BAR 1/2500 | |
| SCALE BAR 1/50 | 0.0 | | 1.0 | | 2.0 | | 3.0 | | 4.0 | | 5.0 metres | | | | | | | | | | | | |
| RESIDENTIAL DEVELOPMENT SCHOOL BROW/ MORESBY PARKS ROAD MORESBY CUMBRIA CA28 8UU for RAEMORE DEVELOPMENTS LIMITED. | | | | | | | | | | | | TYPE 3 THE WILTON | | | END ELEVATION | | | Scale: Date: DWG No. | 1/50 @ A3 JULY 2019 19/0218/40 | REV 00/00/0000 | Geoffrey Wallace Limited <small>FCSD MCIAT</small> Architectural Design and Technology Mobile 07816046756 geoffreywallaceltd@gmail.com | | |
| | | | | | | | | | | | | | | | | | | | | | | | |
| | | | | | | | | | | | | | | | | | | | | | | | |