

**EXTERNAL FINISHES**

Marley Monarch smooth grey/black mix concrete interlocking roof tiles.


Black uPVC RW goods.

Facing brickwork walls with St. Bees red sandstone walling where shown.

uPVC windows and doors.




FRONT ELEVATION

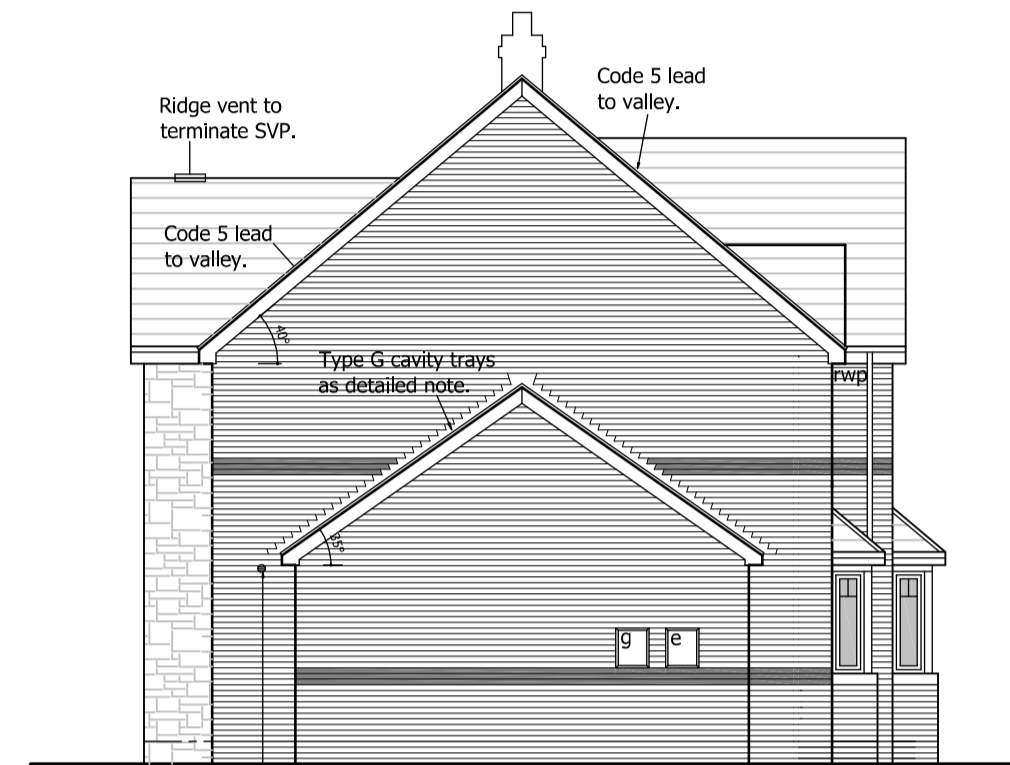


SIDE ELEVATION




REAR ELEVATION

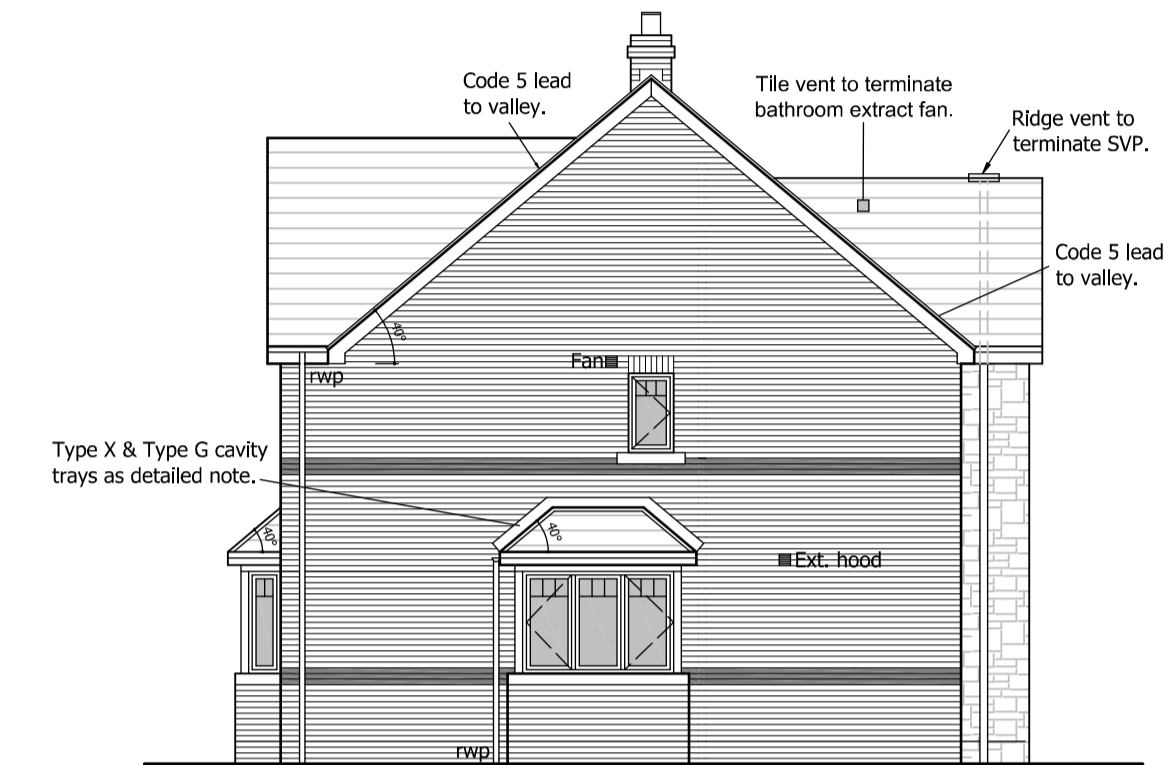


SIDE ELEVATION

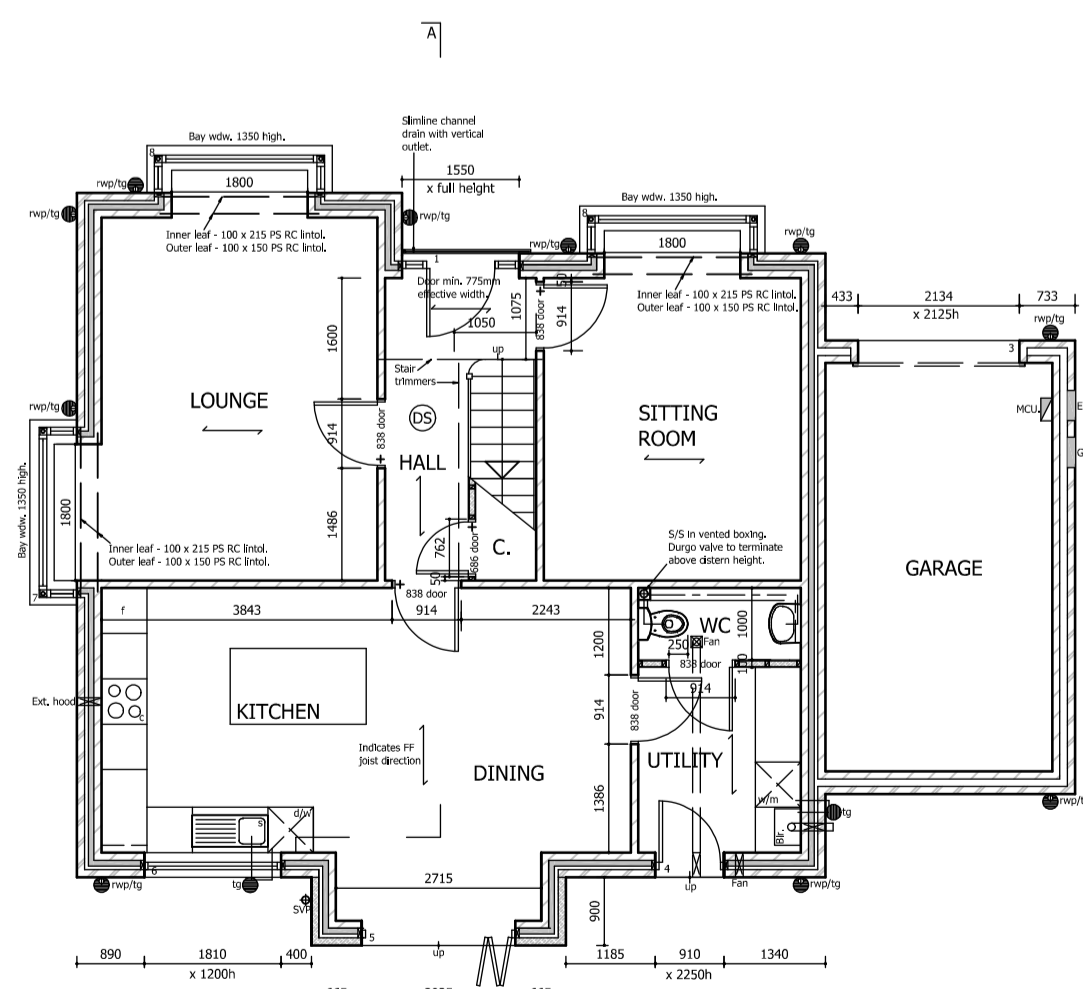

GF PLAN

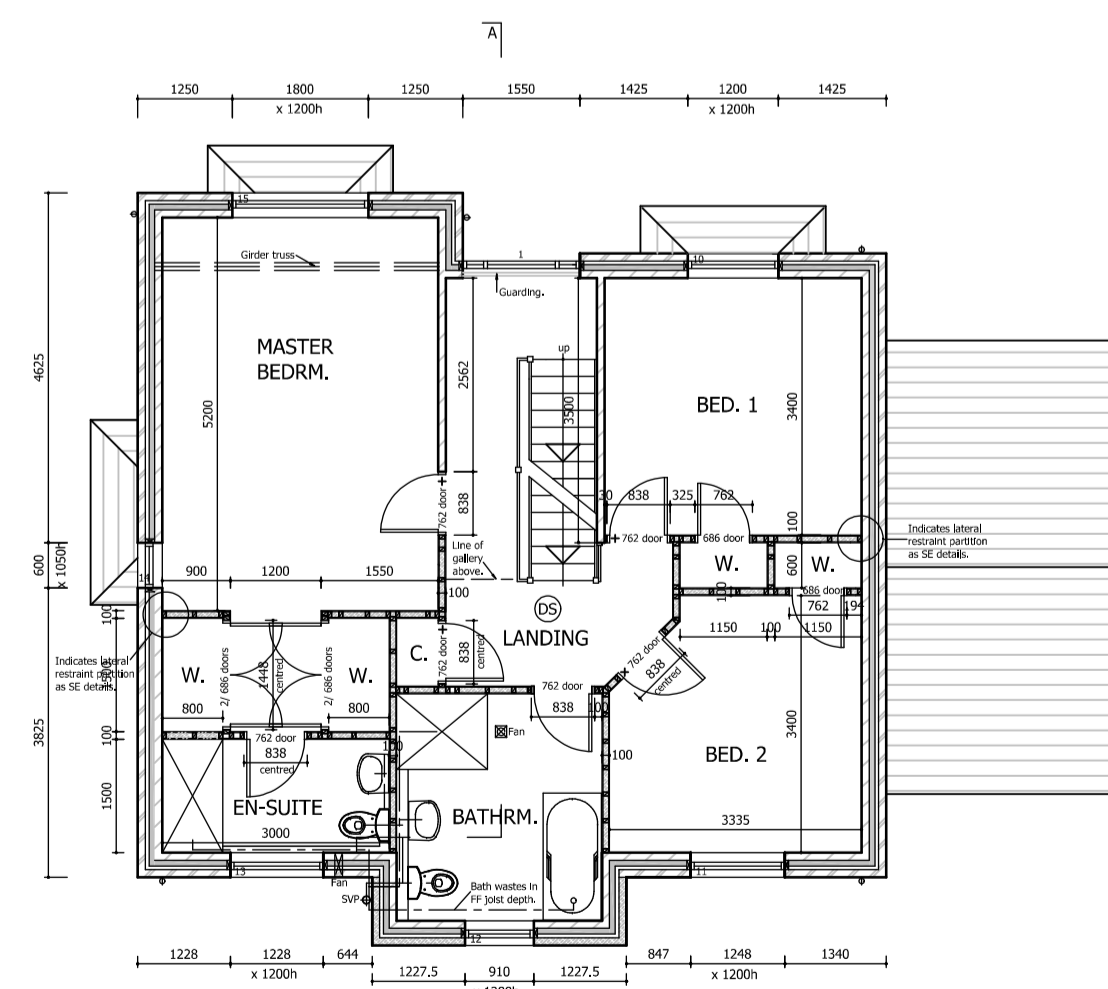

FF PLAN

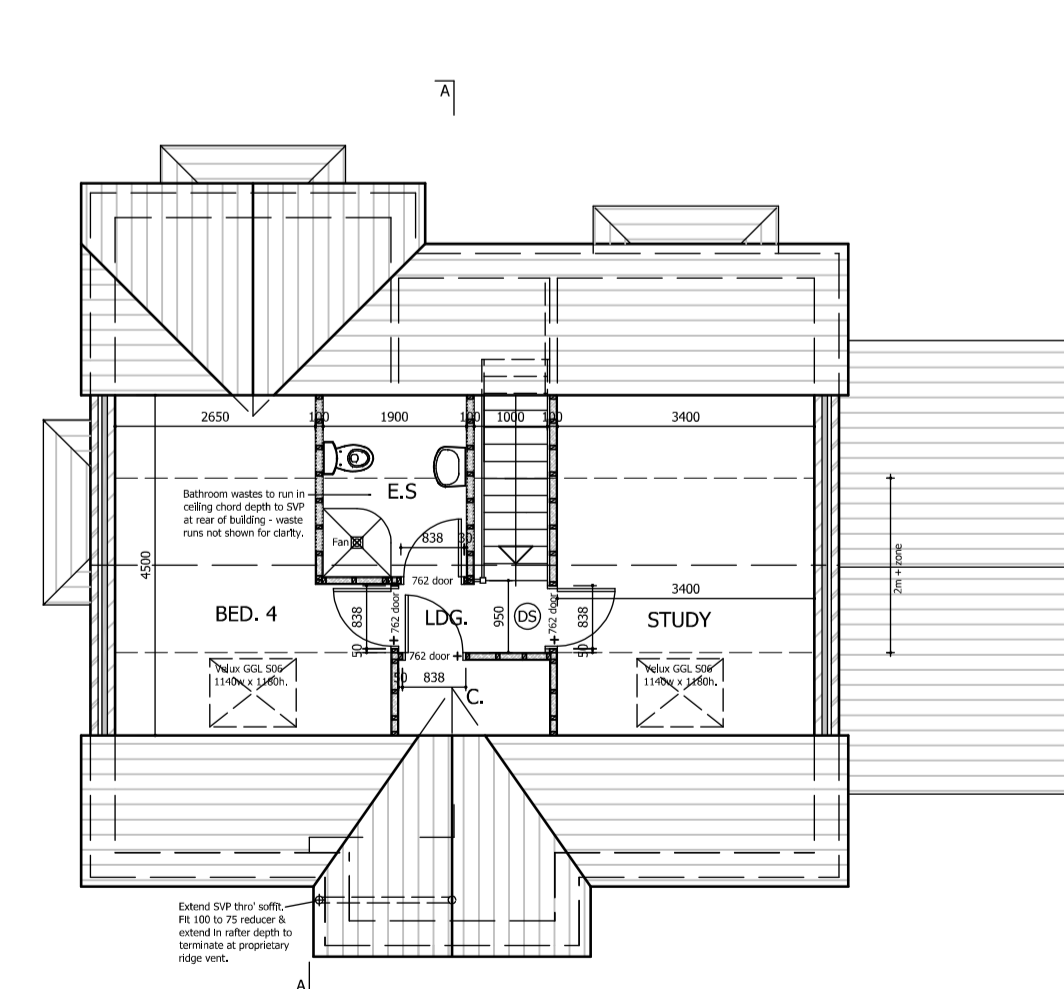

SF PLAN

No.	Date	Revision	Initial

**ALPHA DESIGN**  
 Architectural Services  
 Member of the Chartered Institute of  
 Architectural Technologists  
 Tel: 01900 829199

Project  
 KEEKLE MEADOWS,  
 CLEATOR MOOR

Client  
 HIGH GRANGE  
 DEVELOPMENTS LTD.

Drawing  
 DWELLING TYPE A/2 -  
 PLANS & ELEVATIONS

Scale 1:100 @ A1 Drawn GB  
 Checked Date APRIL 2019

Drawing No.  
 06/11/542 - 151

This drawing and design is copyright and must not be reproduced in part or in whole without prior written consent. Contractors must verify all dimensions on site before commencing work or preparing shop drawings.