




FRONT ELEVATION

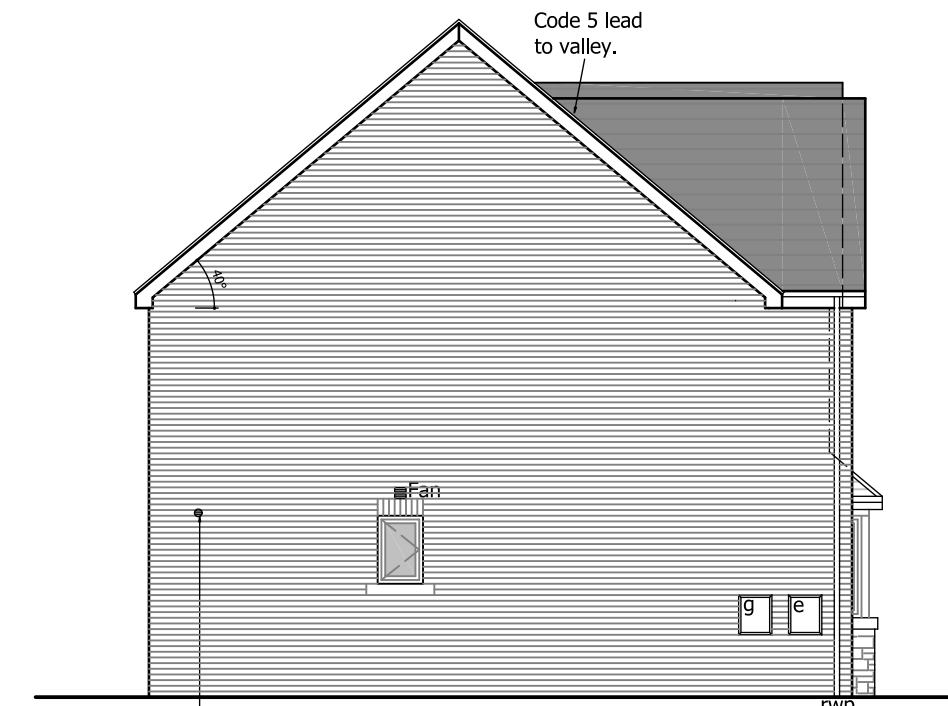


SIDE ELEVATION

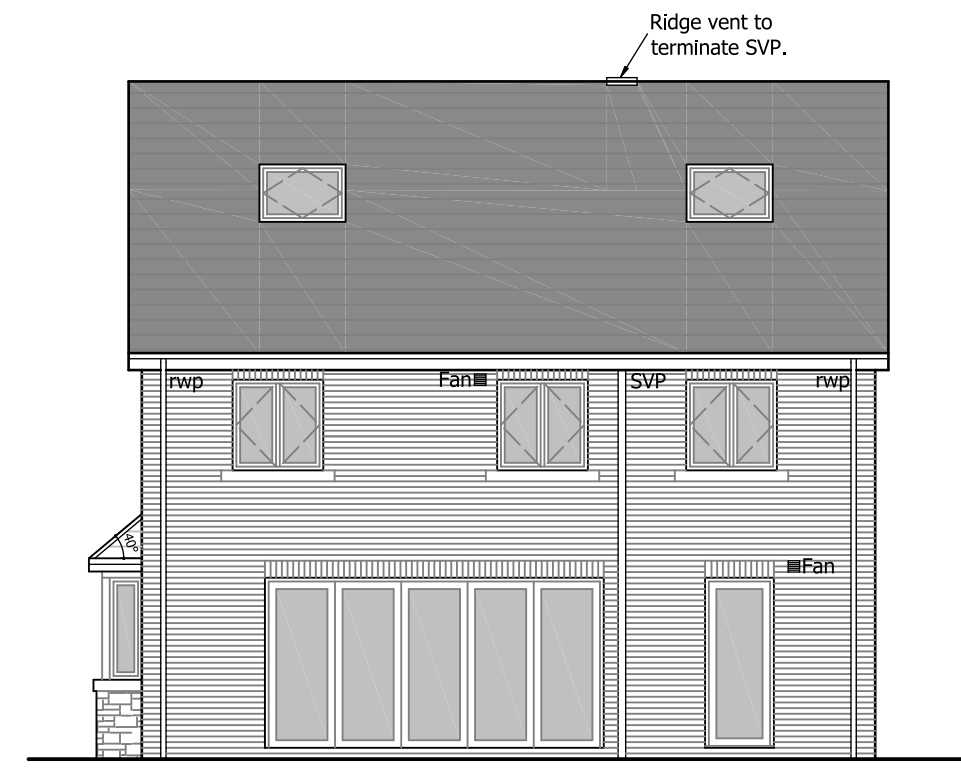


REAR ELEVATION

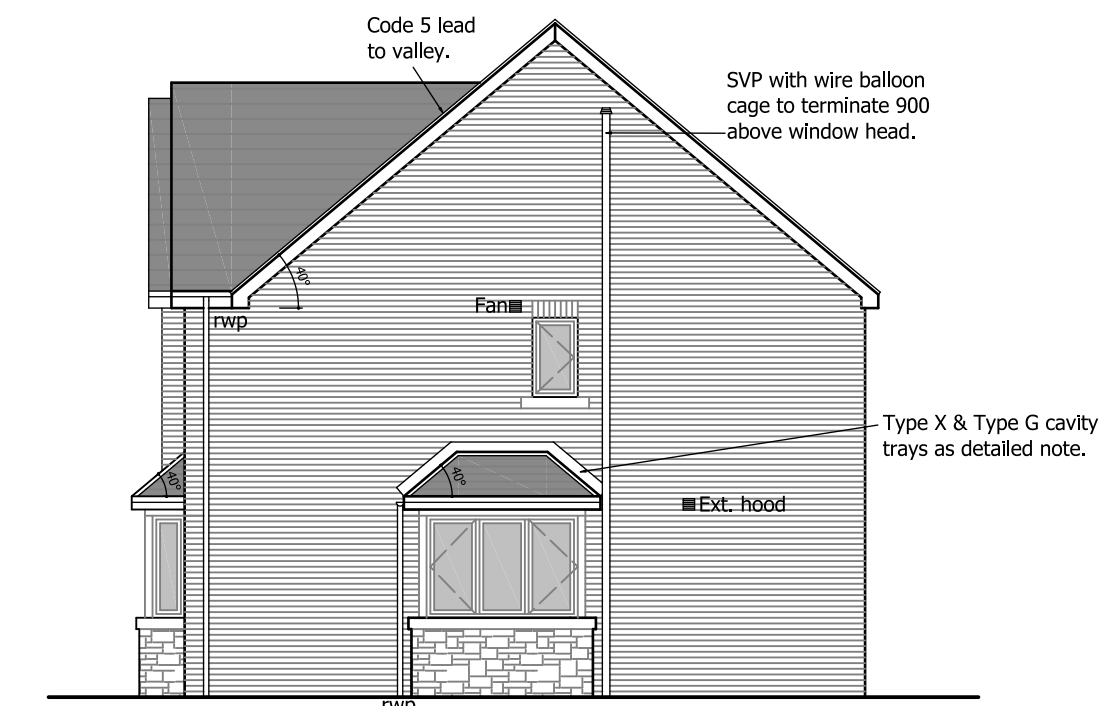


SIDE ELEVATION

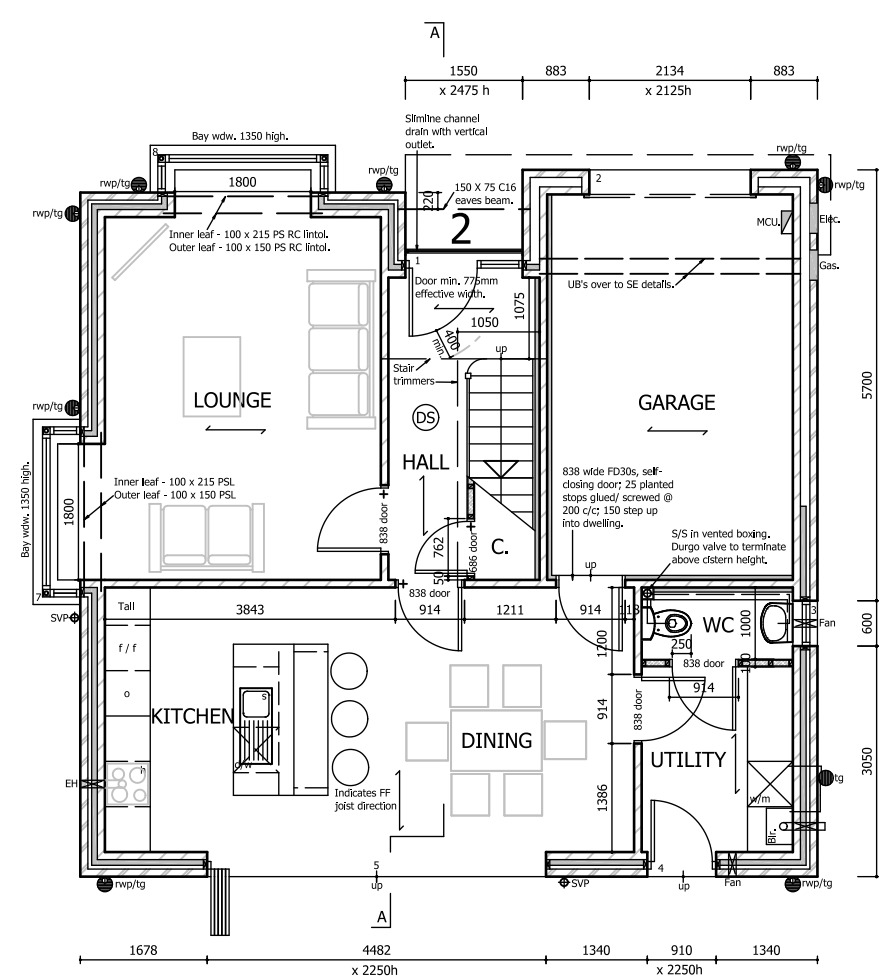

GF PLAN

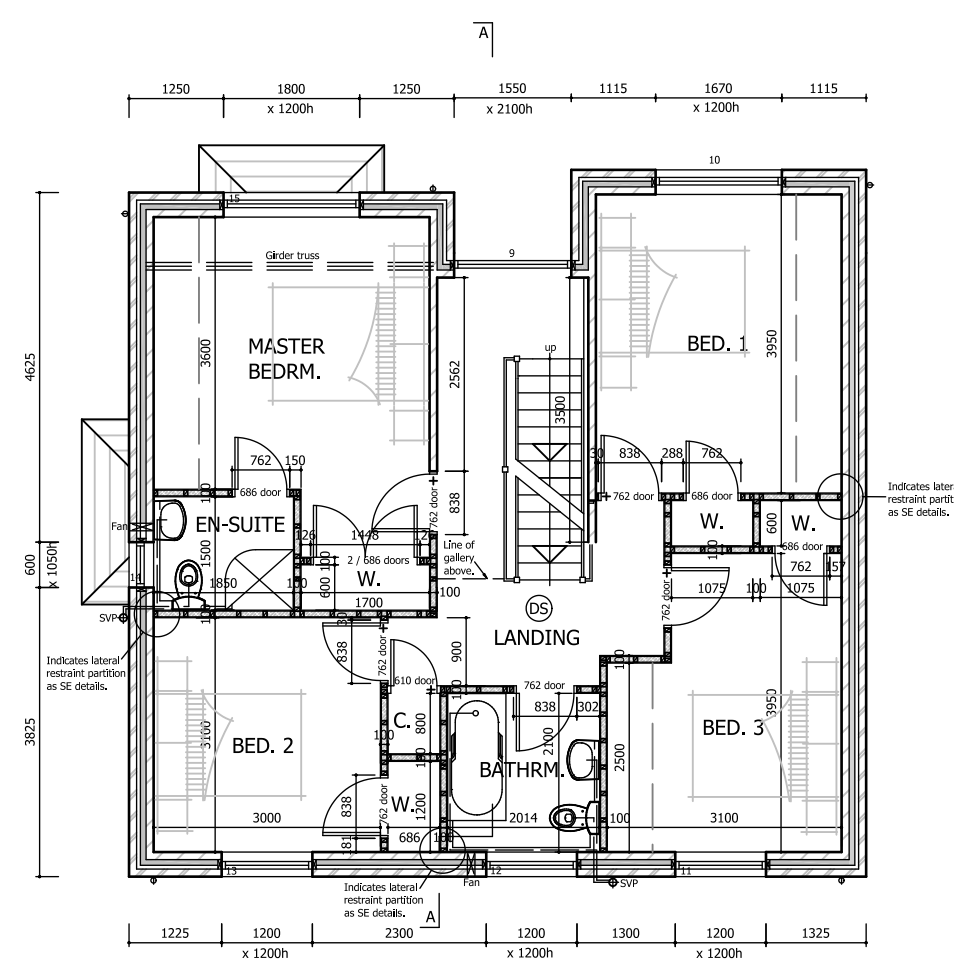

FF PLAN

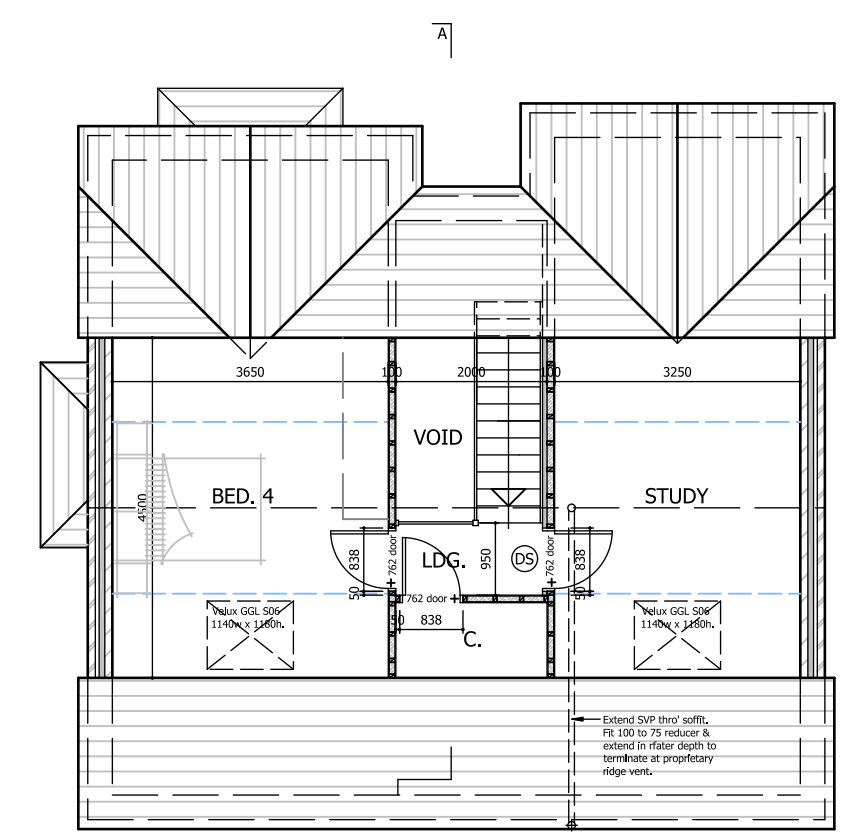

SF PLAN

No.	Date	Revision	Initial

ALPHA DESIGN

Architectural Services
Member of the Chartered Institute of
Architectural Technologists

Tel: 01900 829199

Project

PROPOSED RESIDENTIAL
DEVELOPMENT FOR UP TO
65 DWELLINGS,
KEEKLE MEADOWS,
CLEATOR MOOR

Client

HIGH GRANGE
DEVELOPMENTS LTD.

Drawing

DWELLING TYPE A+
PLANS & ELEVATIONS

Scale 1:100 @ A1 Drawn GB

Checked Date NOV. 2021

Drawing No.

06/11/542 - 200

This drawing and design is copyright and must not be reproduced in part or in whole without prior written consent. Contractors must verify all dimensions on site before commencing work or preparing shop drawings.