





FRONT ELEVATION






SIDE ELEVATION

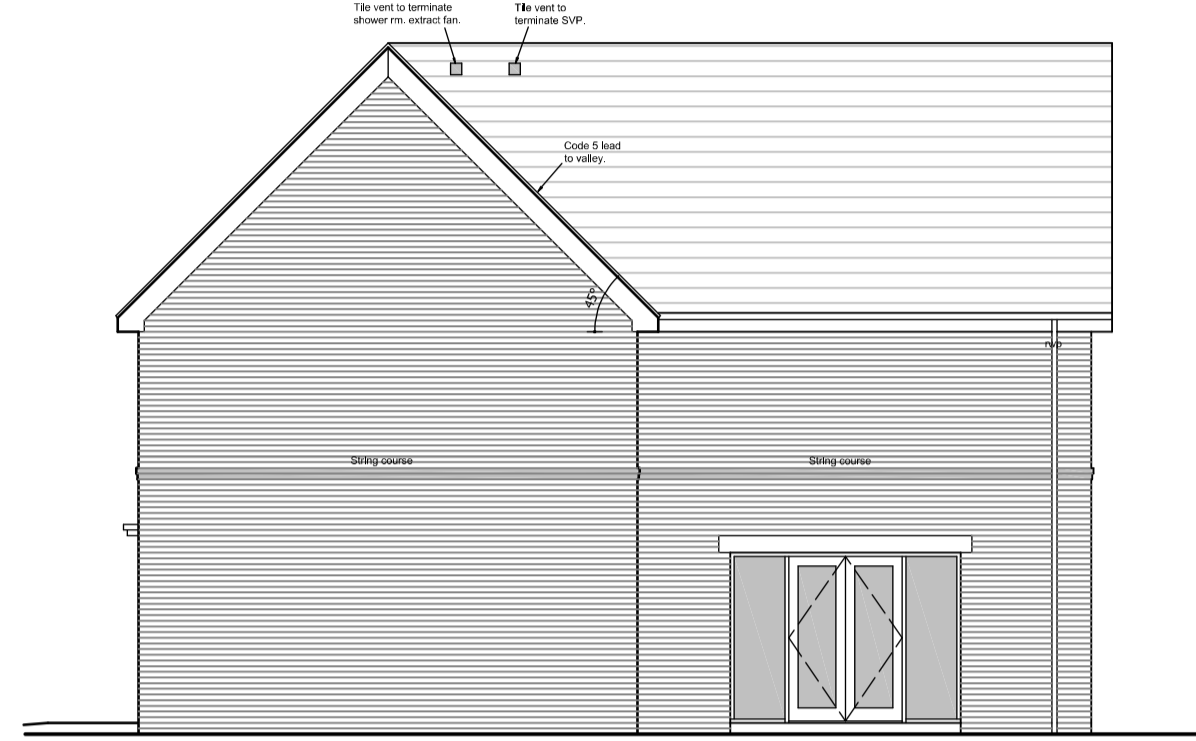

REAR ELEVATION

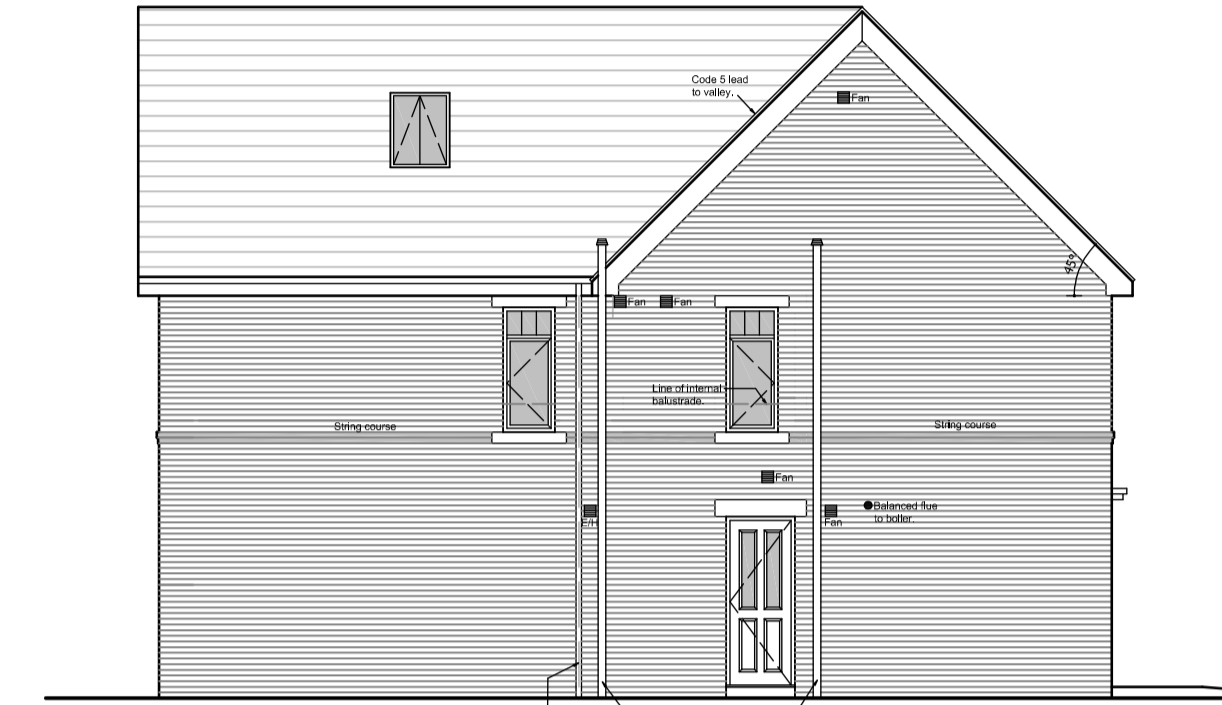

SIDE ELEVATION

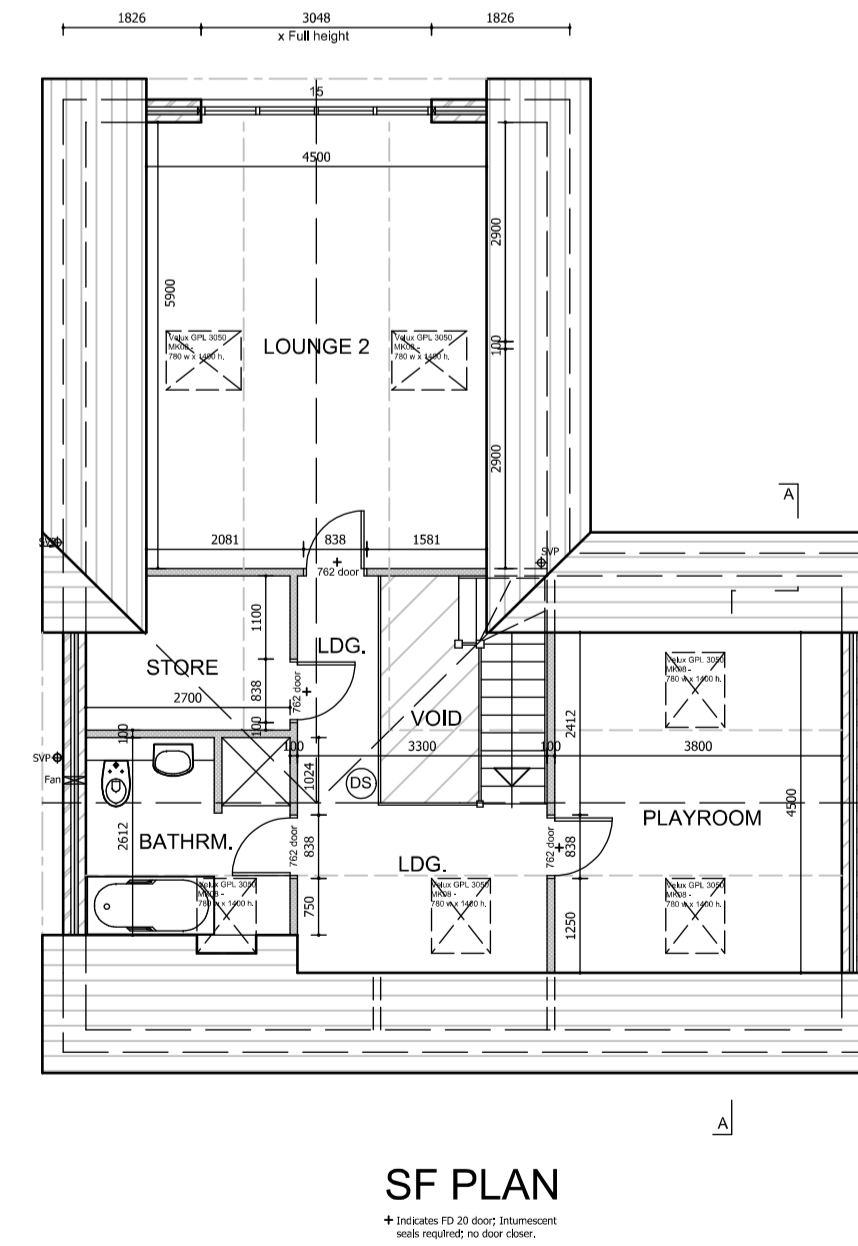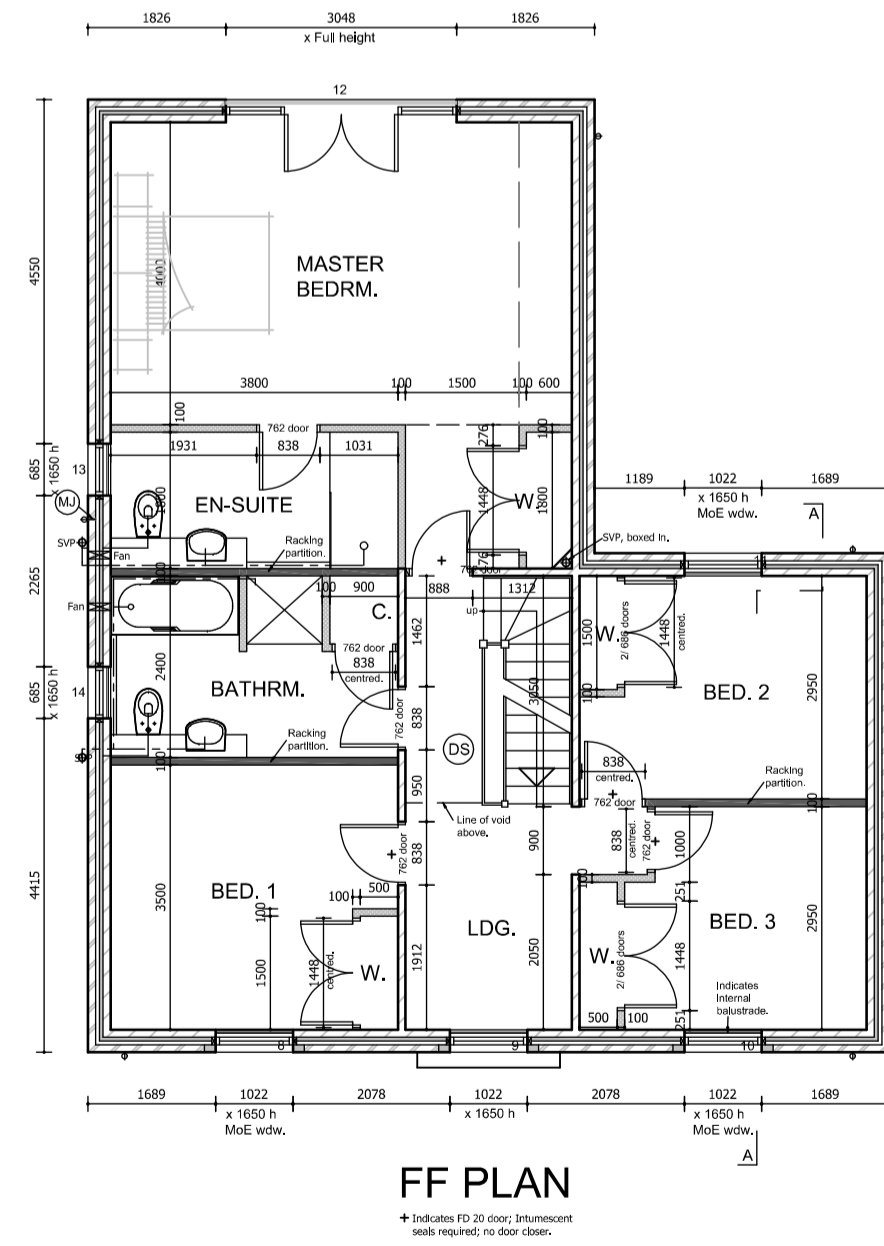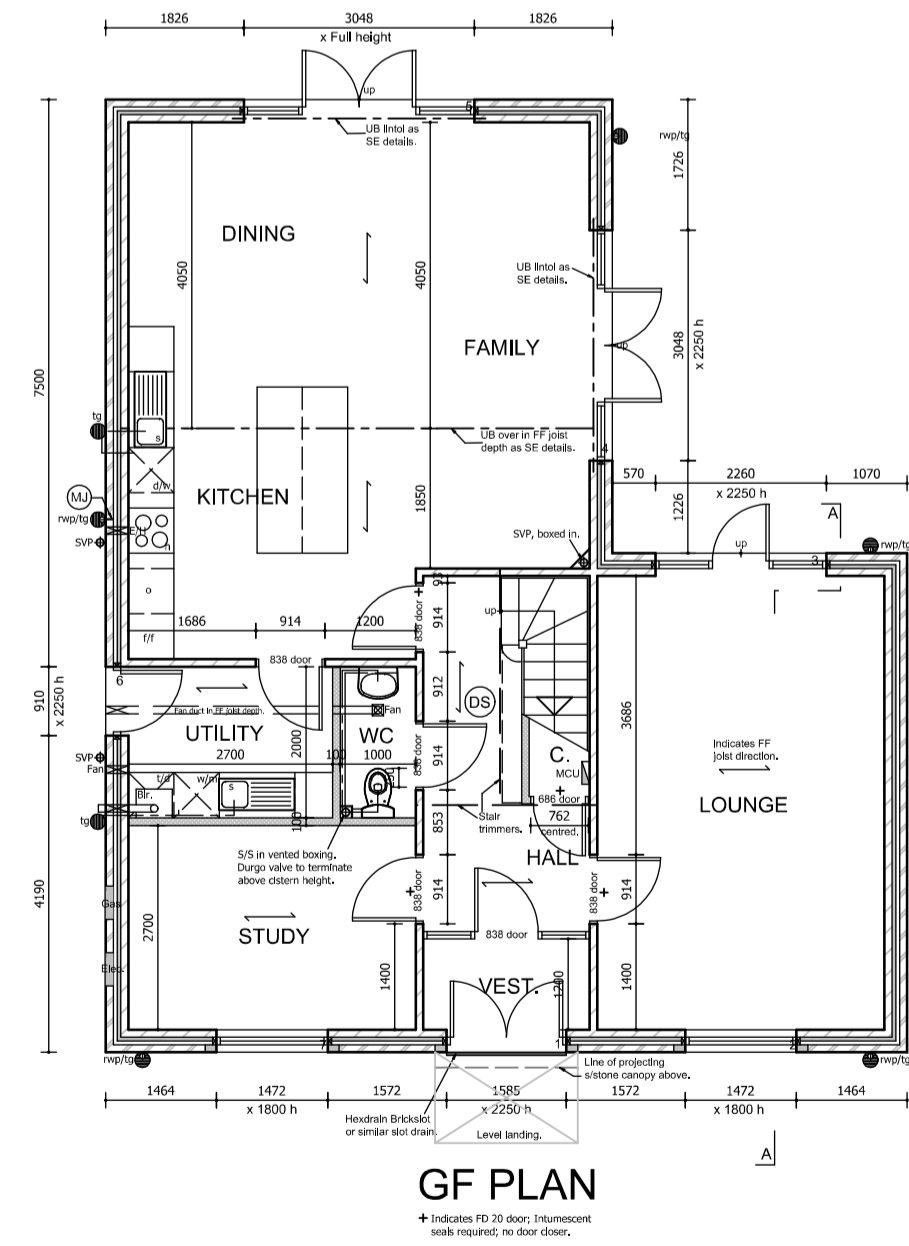

No.	Date	Revision	Initial

**ALPHA DESIGN**  
 Architectural Services  
 Member of the Chartered Institute of  
 Architectural Technologists  
 Tel: 01900 829199

Project  
**MILL HILL,  
 CLEATOR MOOR**

Client  
**HIGH GRANGE  
 DEVELOPMENTS LTD.**

Drawing  
**DWELLING TYPE B+ (HANDED) -  
 PLANS & ELEVATIONS**

Scale 1:100 @ A1 Drawn GB

Checked Date AUGUST 2023

Drawing No.  
**06/11/542 - 211**

This drawing and design is copyright and must not be reproduced in part or in whole without prior written consent. Contractors must verify all dimensions on site before commencing work or preparing shop drawings.