


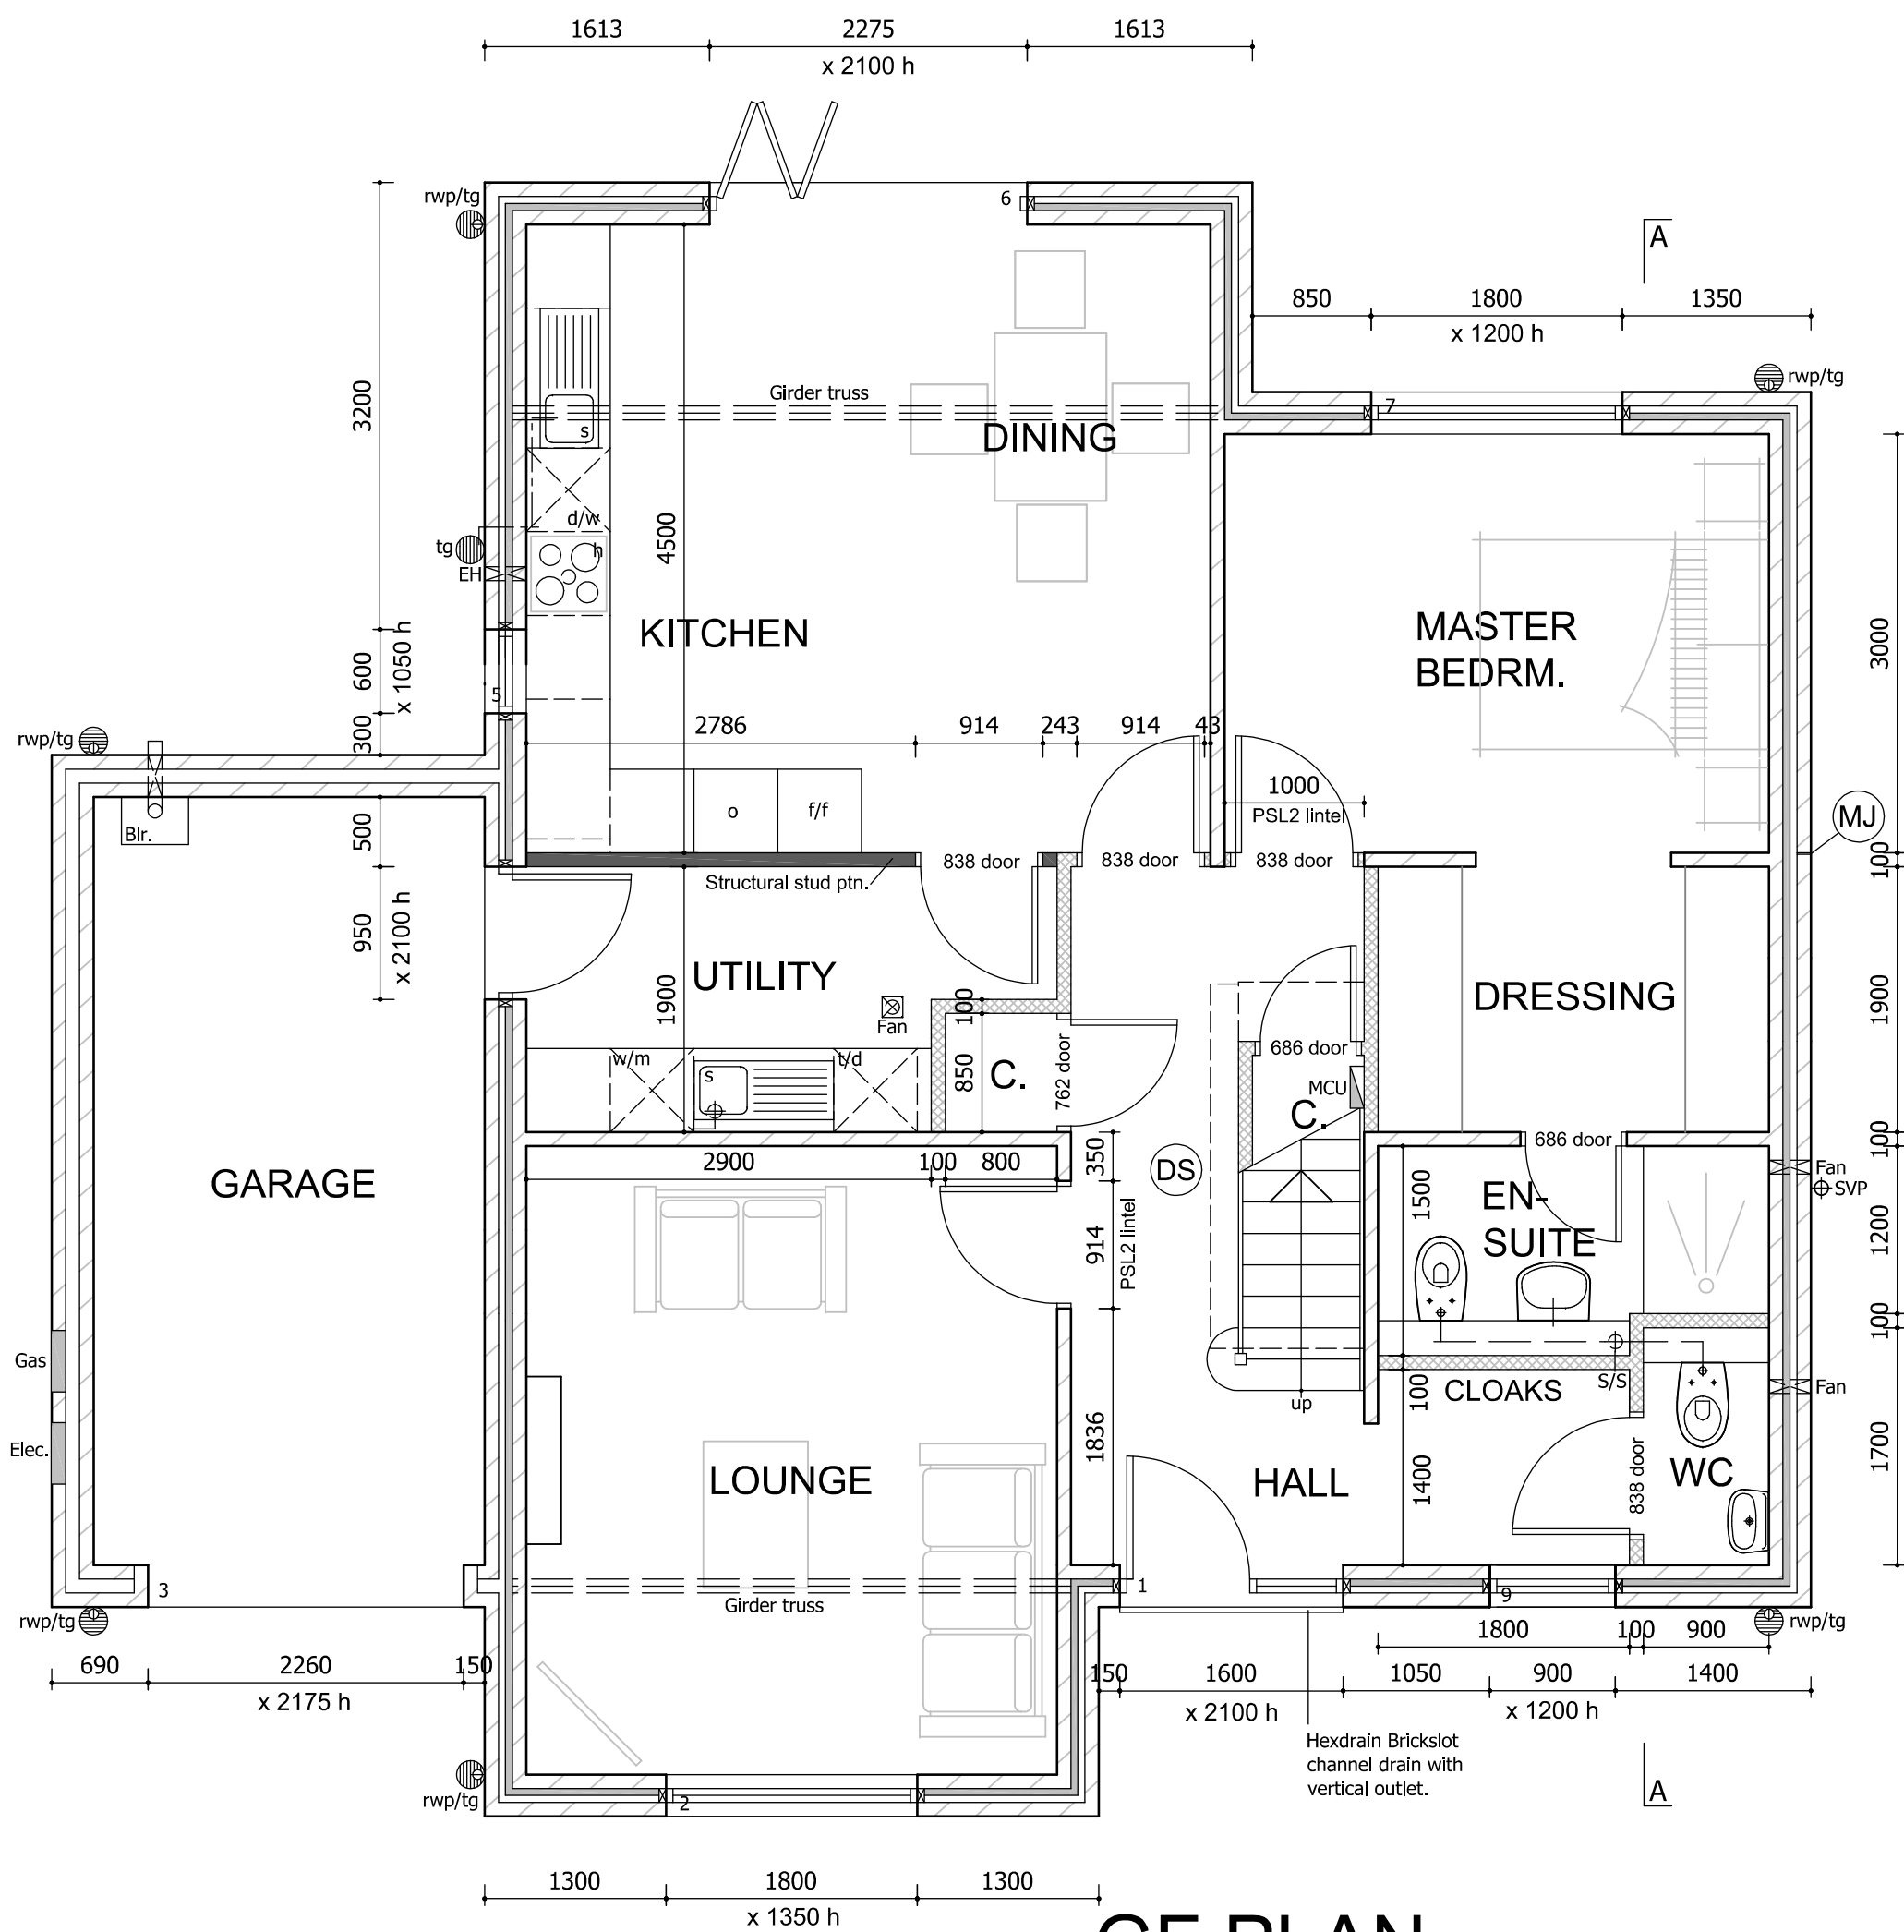


GF PLAN

G.I.A - 85.14m2 plus detached garage @ 16.50m2.

TYPE C/1

G.I.A - 129.64m2 plus attached garage @ 15.40m2.

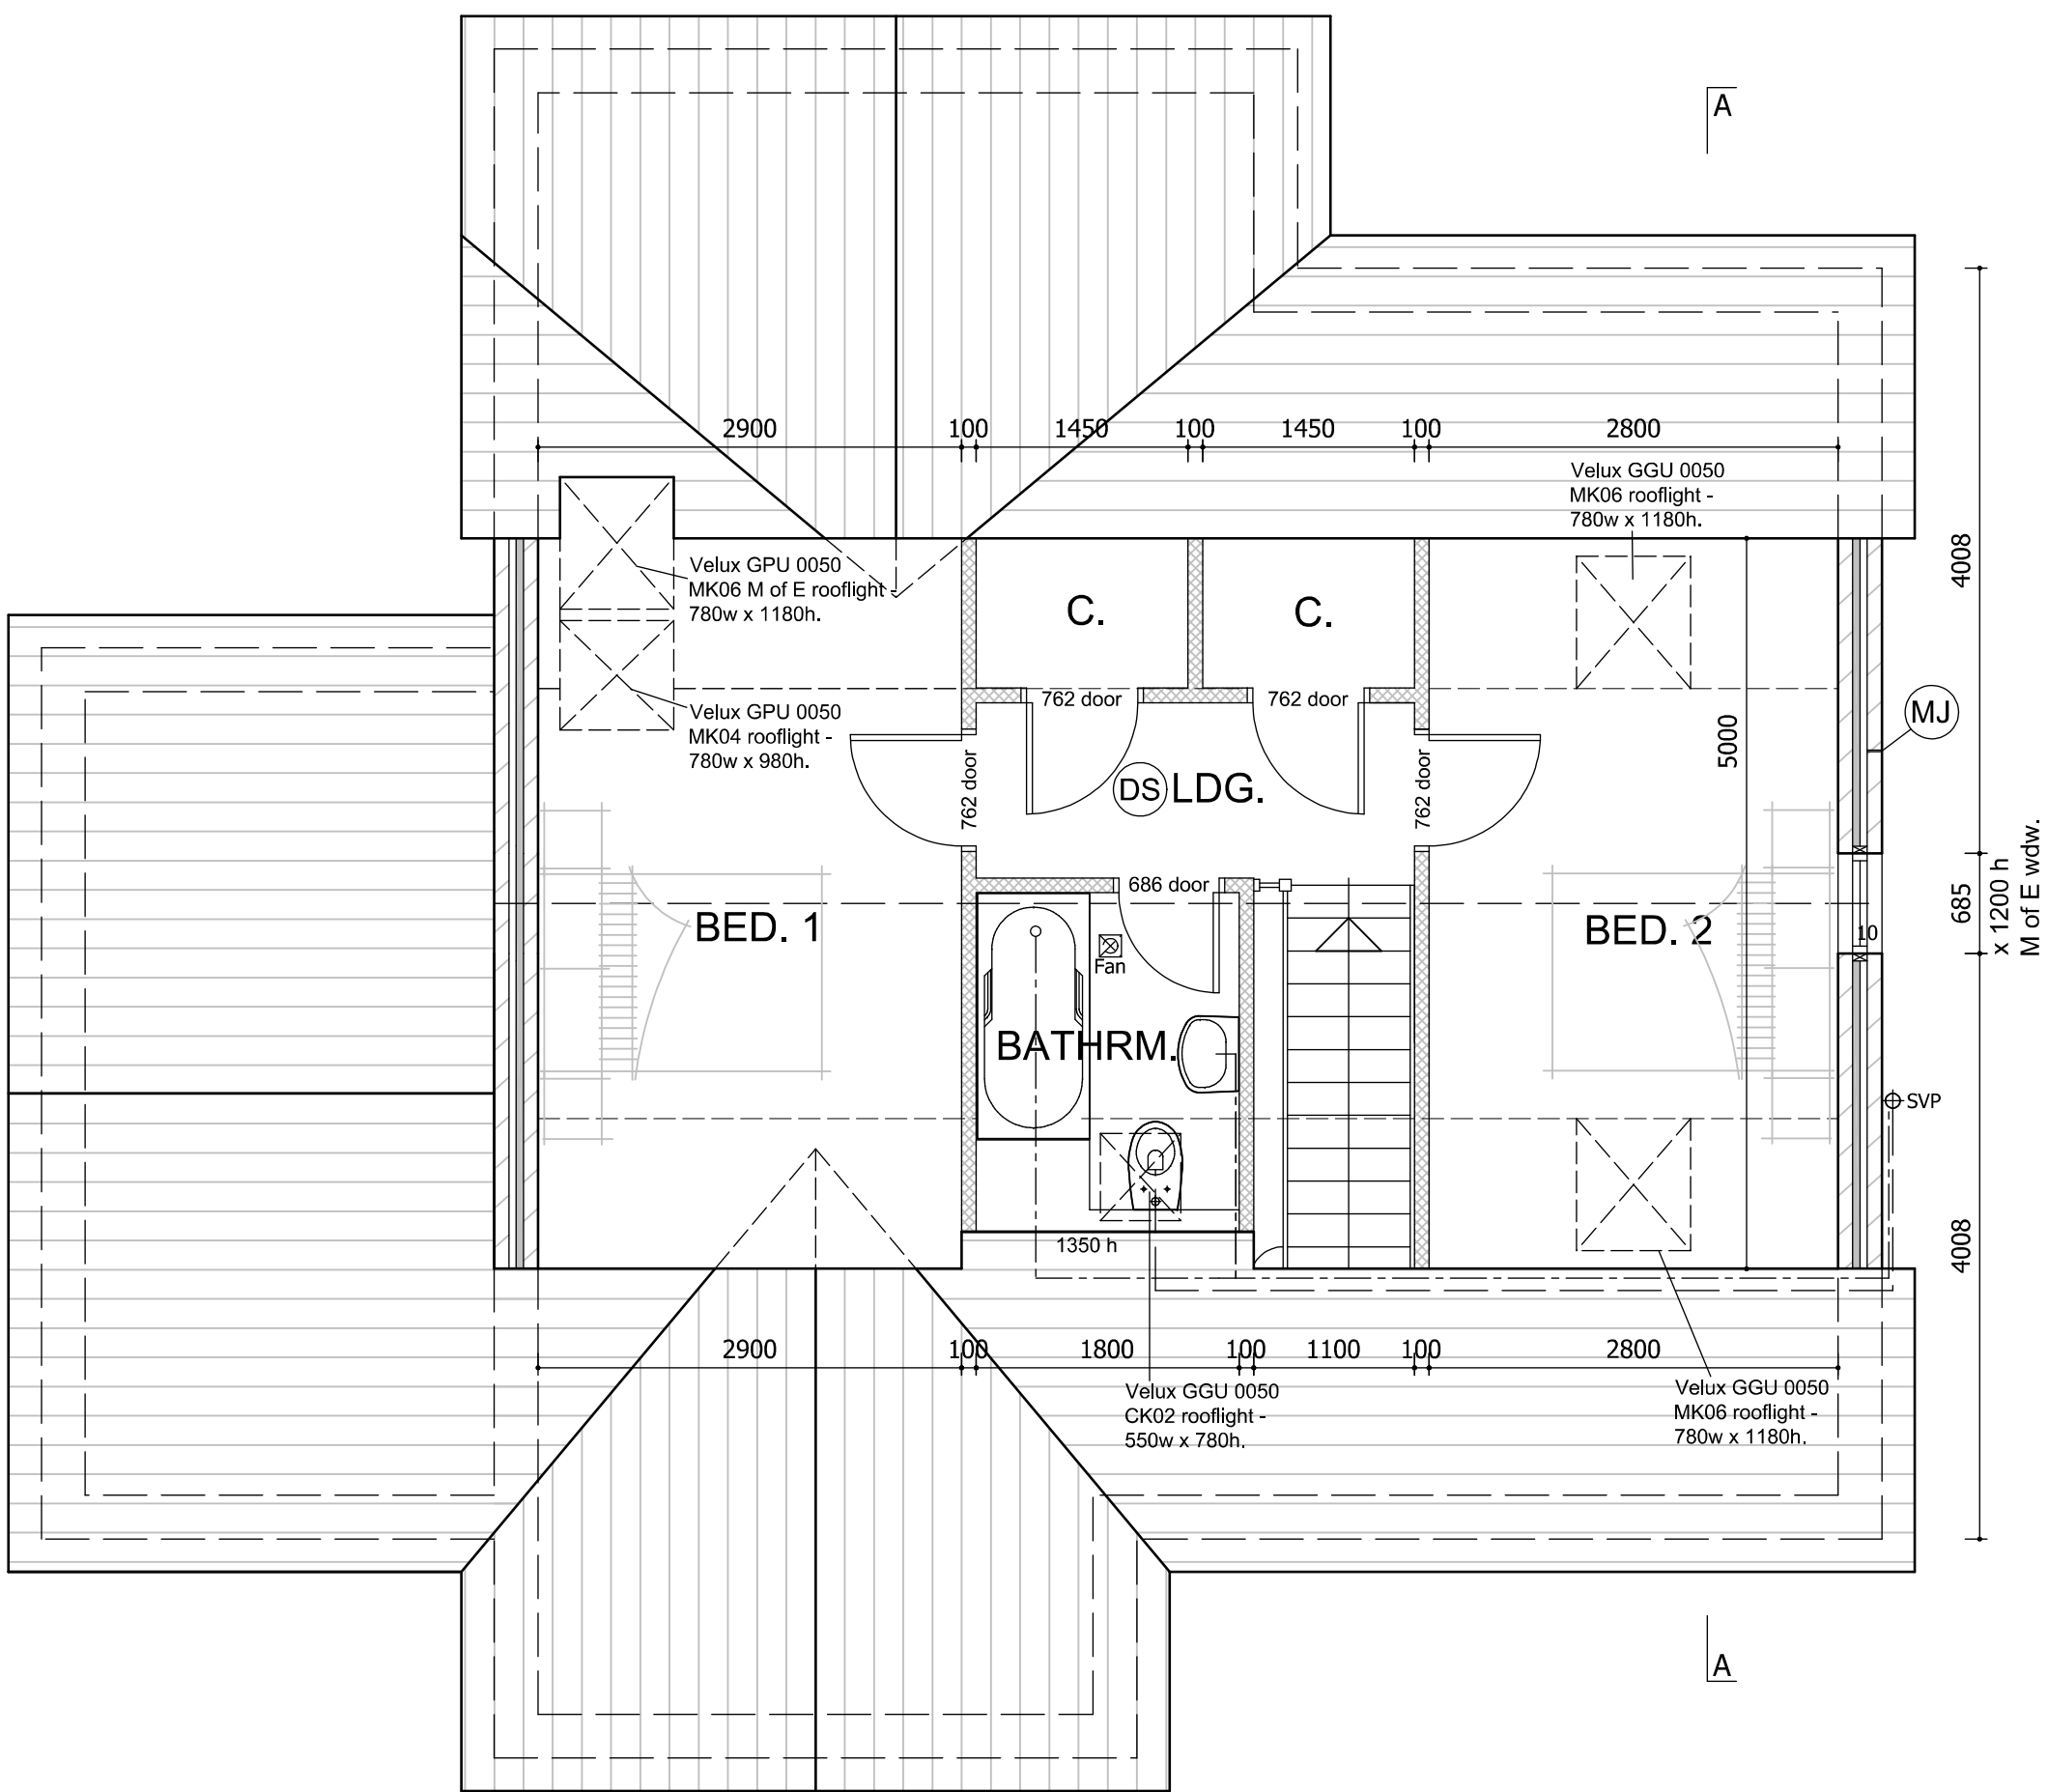

FF PLAN

G.I.A - 44.50m2

No.	Date	Revision	Initial
-----	------	----------	---------

ALPHA DESIGN

Architectural Services
Member of the Chartered Institute of
Architectural Technologists
Tel: 01900 829199 email: gb@adcumbria.co.uk

Project

FORMER FISH FACTORY SITE,
HENSINGHAM,
WHITEHAVEN

Client

G & A.M LAWSON

Drawing

RESIDENTIAL DEVELOPMENT -
DWELLING TYPE C1 -
FLOOR PLANS

Scale 1:50 @ A1 Drawn GB

Checked Date SEPT. 2020

Drawing No.

13/07/805 - 71

This drawing and design is copyright and must not be reproduced in part or in whole without prior written consent. Contractors must verify all dimensions on site before commencing work or preparing shop drawings.