



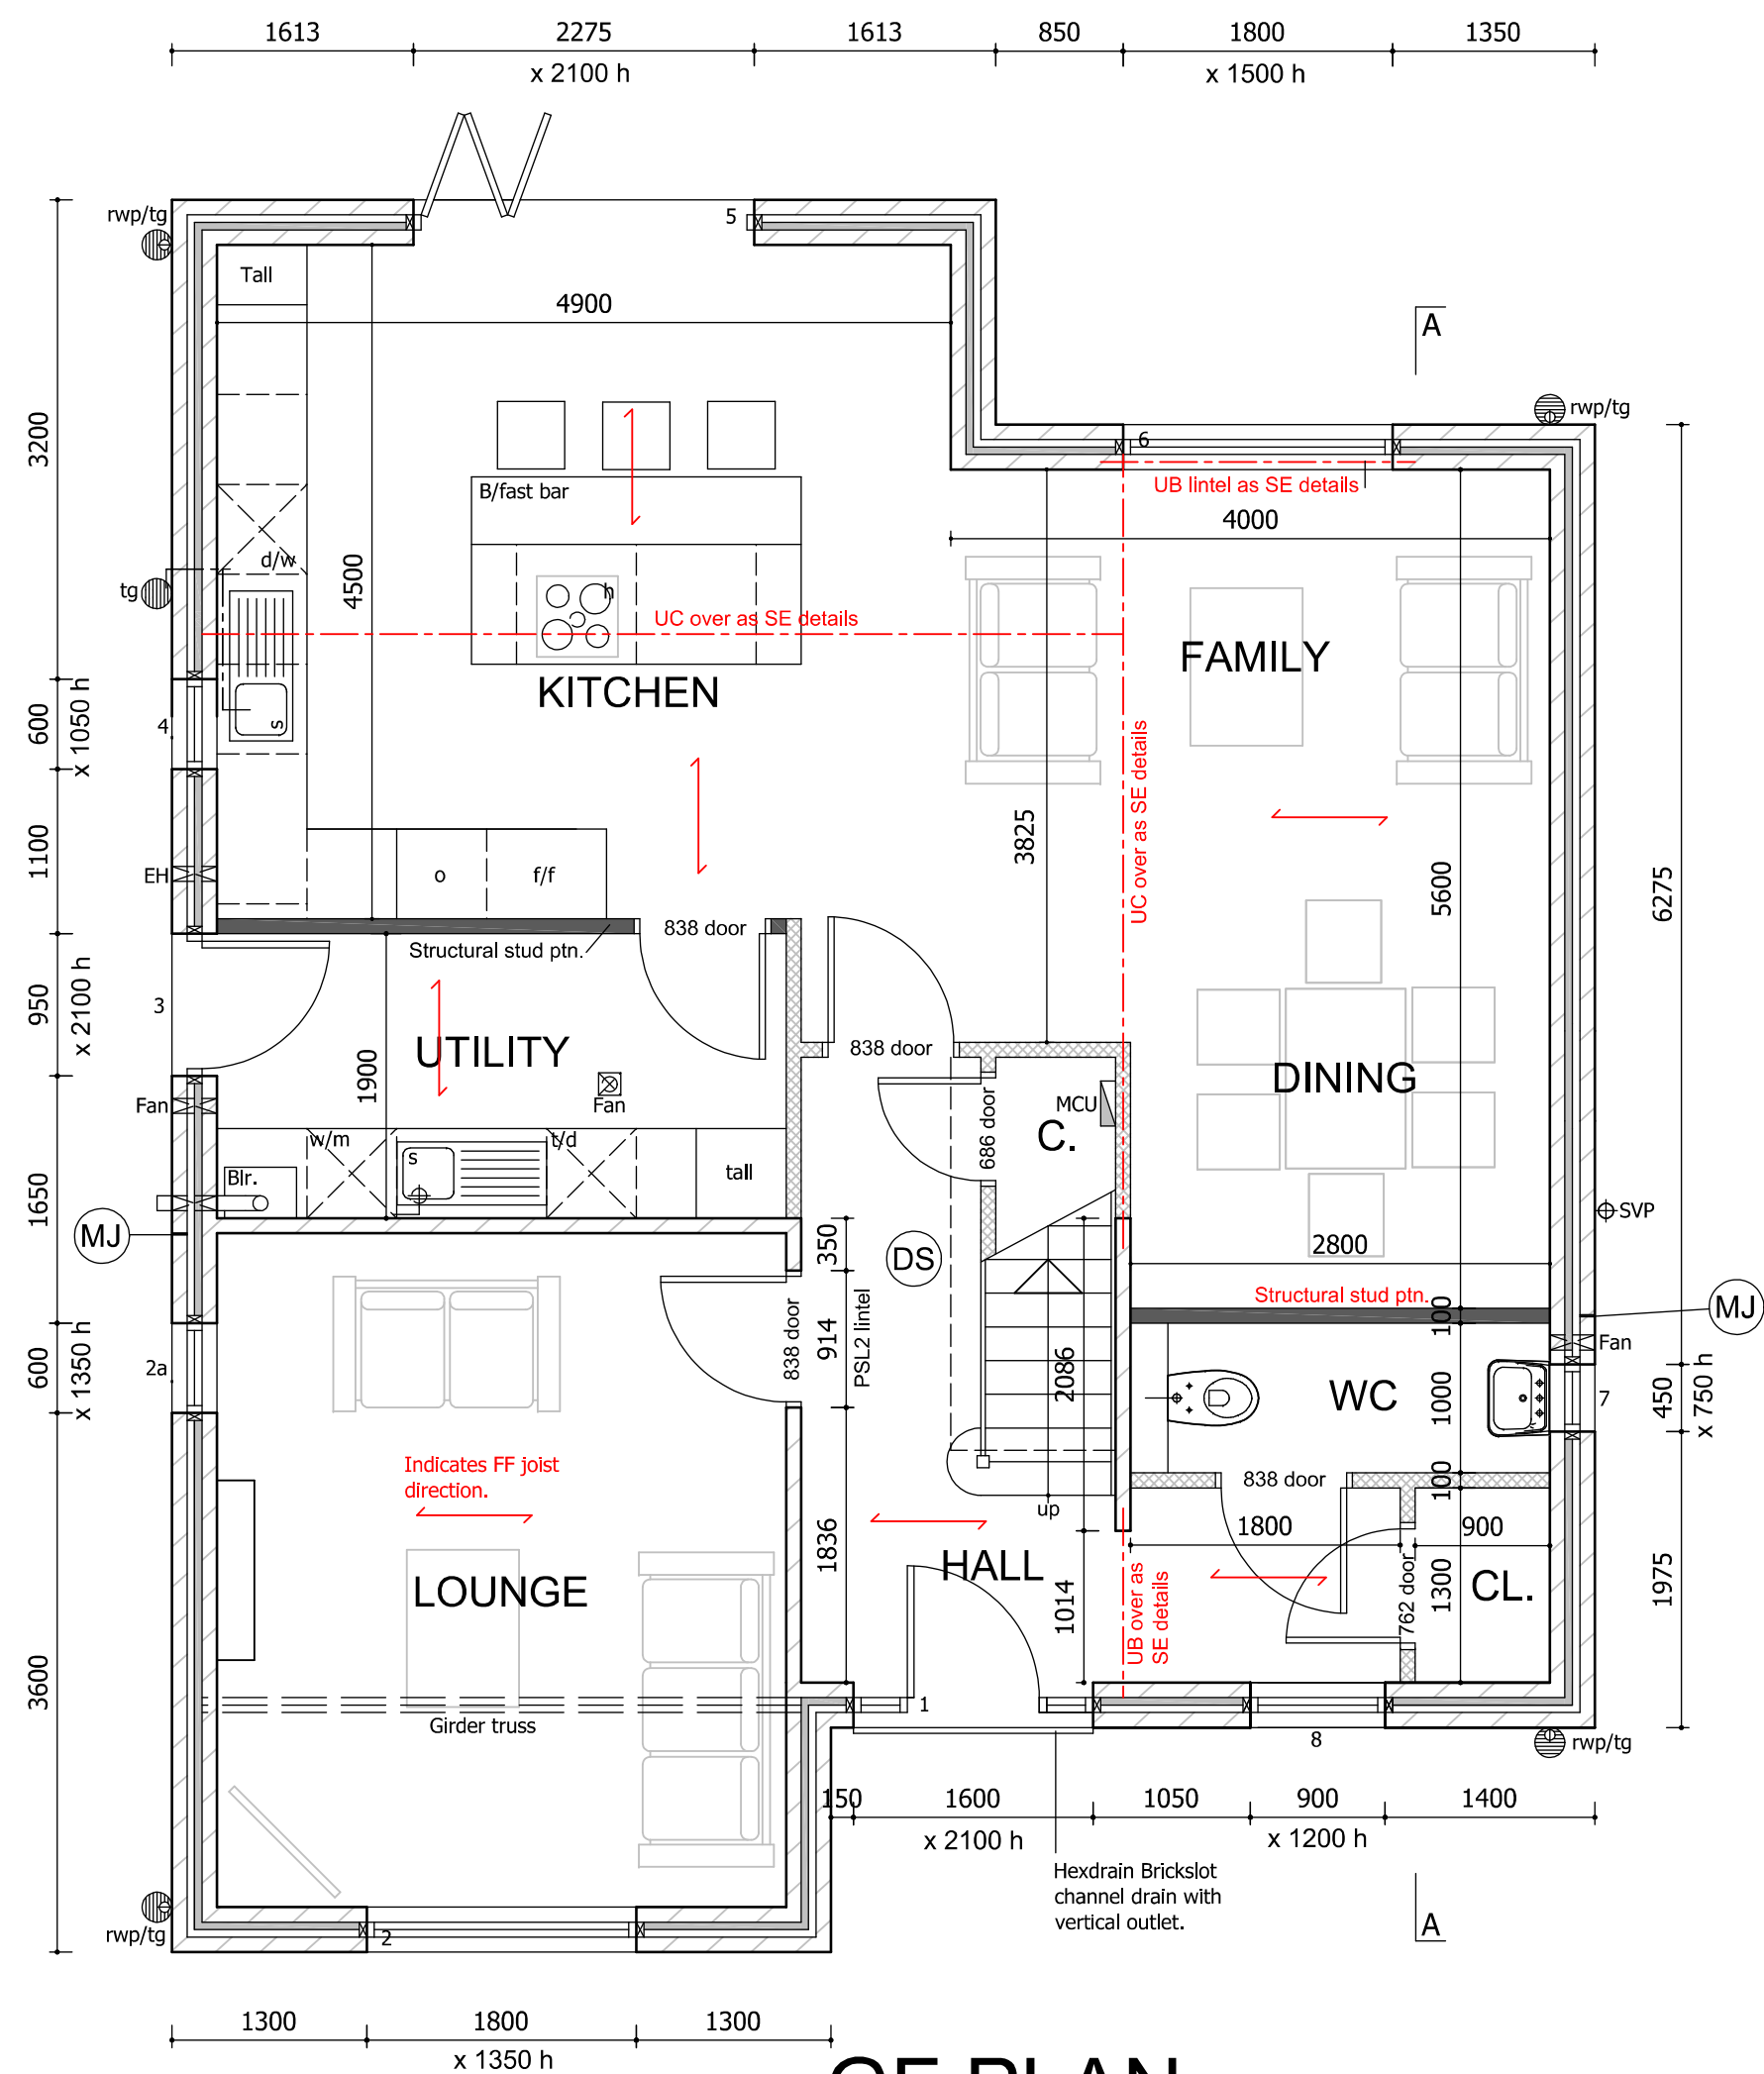

GF PLAN

G.I.A - 85.14m² plus detached garage @ 16.50m².

TYPE C/2 PLOT 3

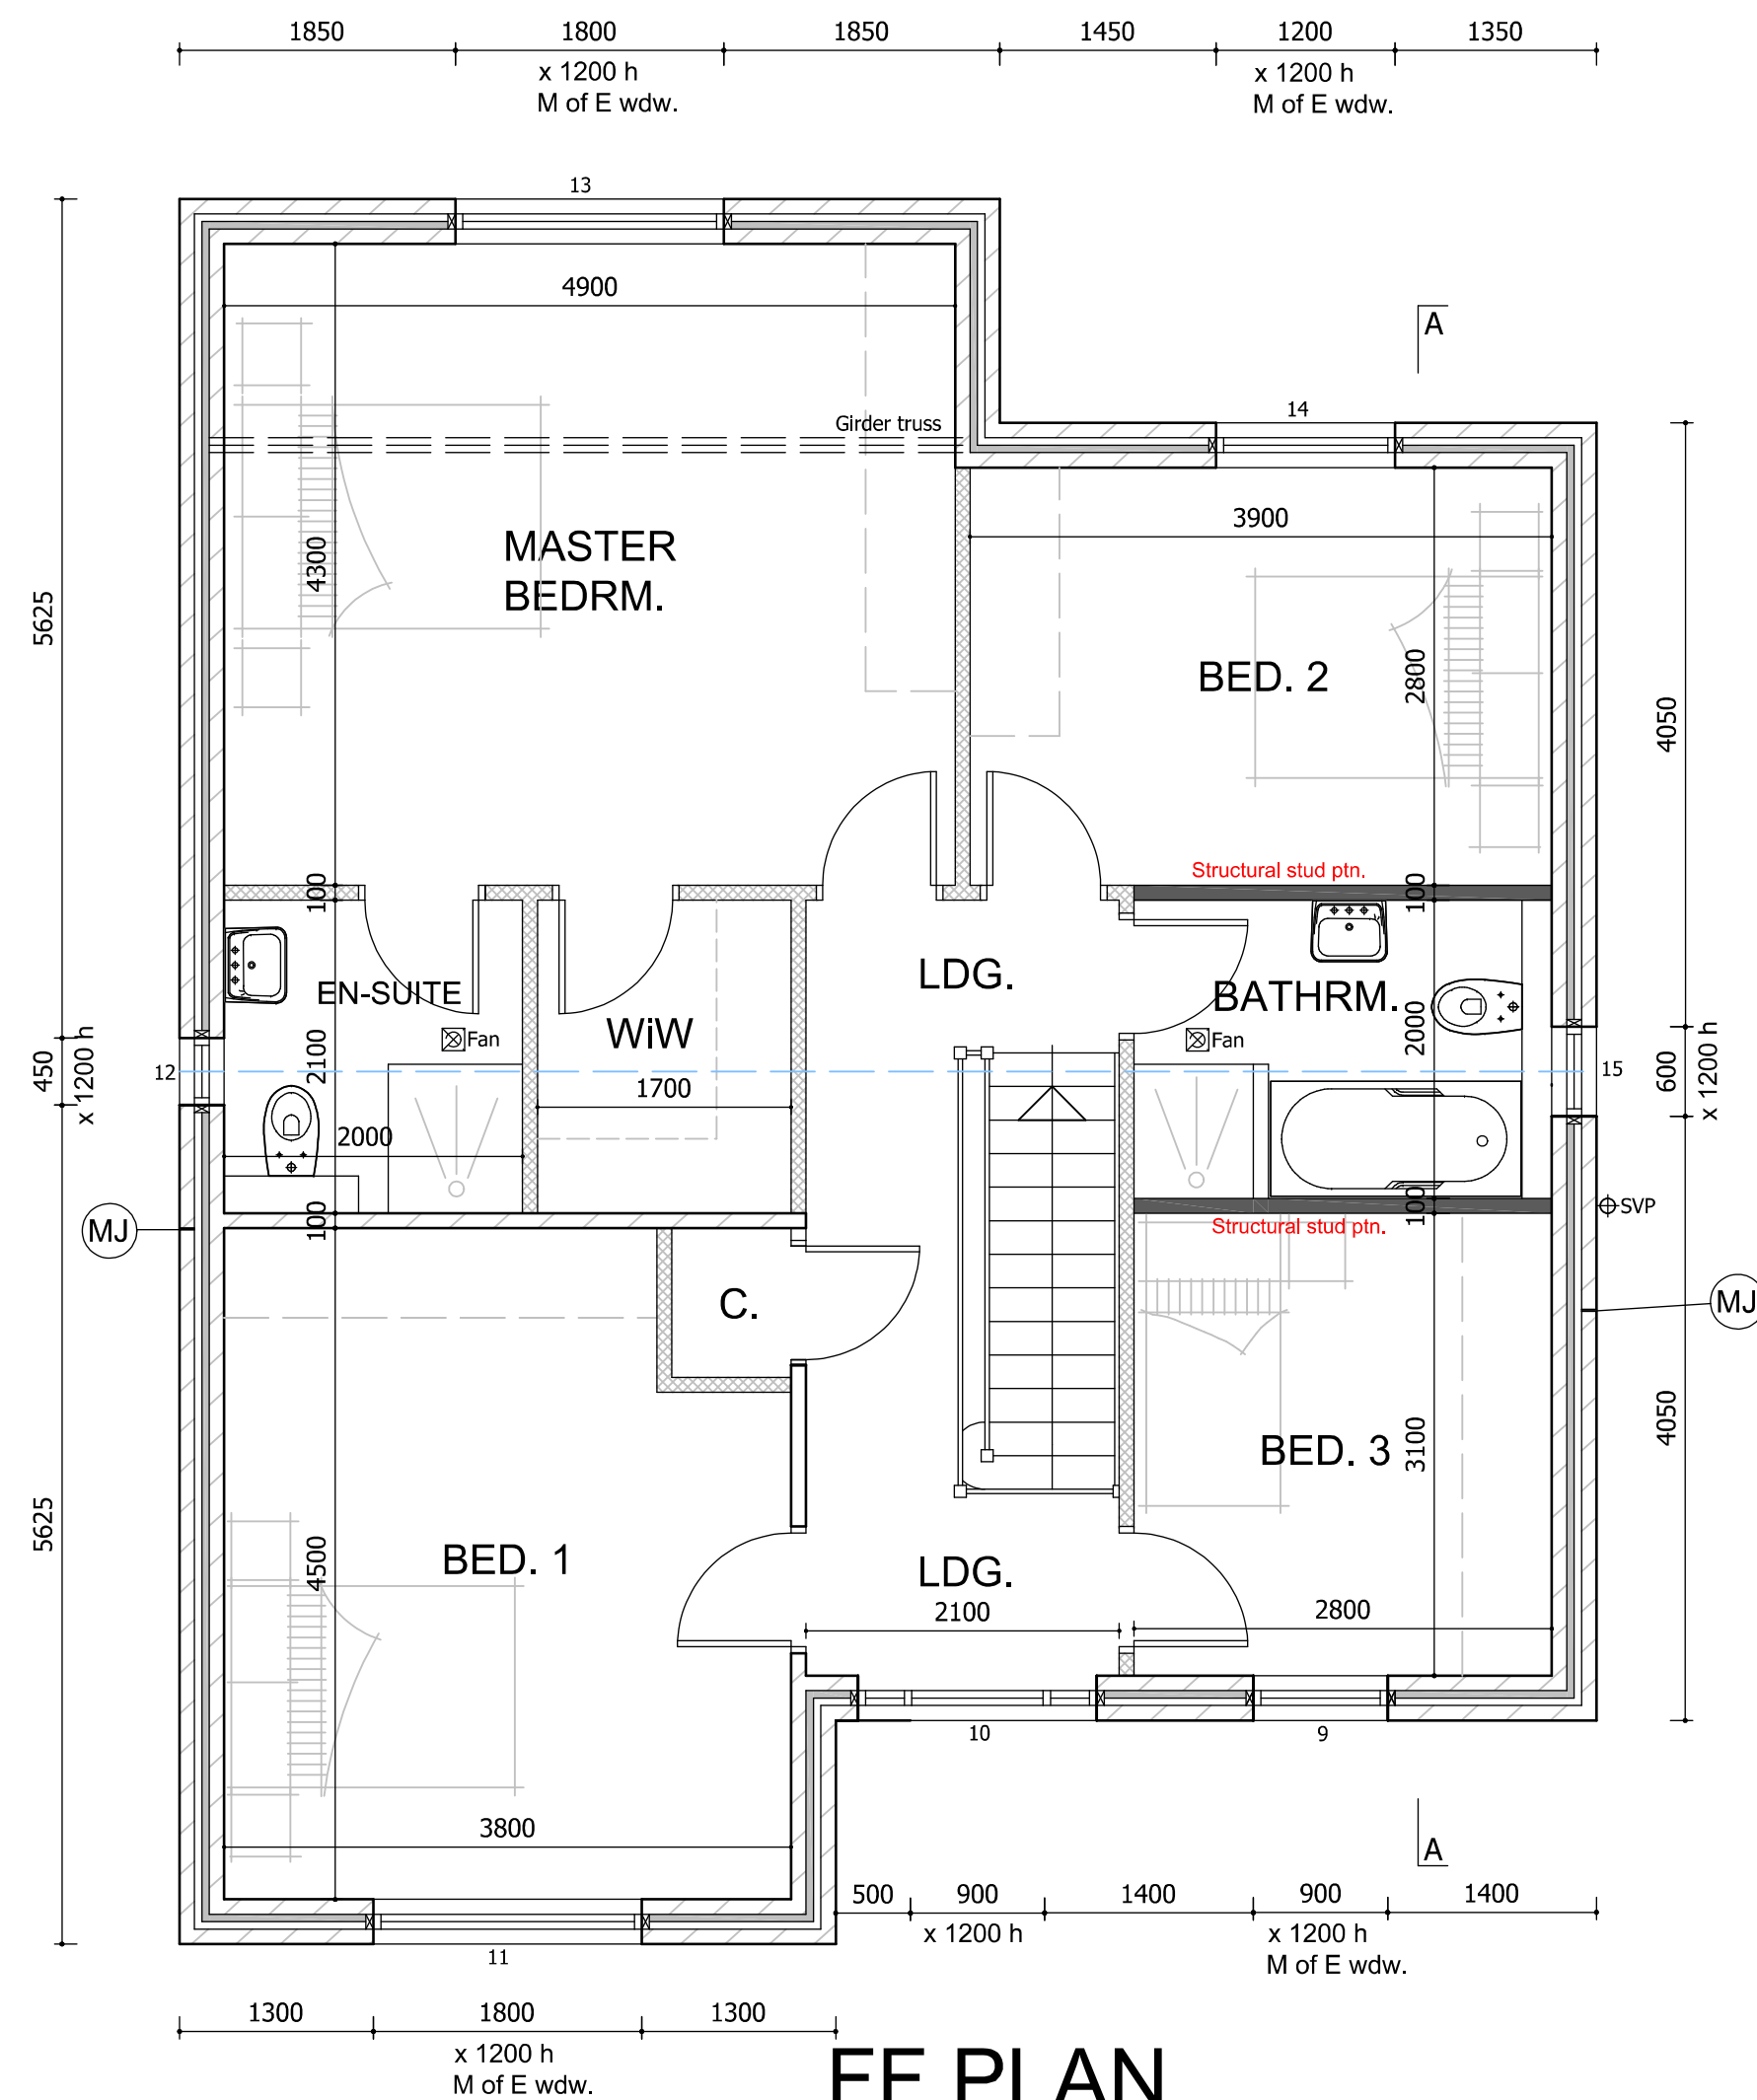

FF PLAN

G.I.A - 85.14m².

ALPHA DESIGN

Architectural Services
Member of the Chartered Institute of
Architectural Technologists

Tel: 01900 829199 email: gb@adcumbria.co.uk

Project
**FORMER FISH FACTORY SITE,
HENSINGHAM,
WHITEHAVEN**

Client
G & A.M LAWSON

Drawing
**RESIDENTIAL DEVELOPMENT -
DWELLING TYPE C2 -
FLOOR PLANS**

Scale 1:50 @ A1 Drawn GB

Checked Date SEPT. 2020

Drawing No.
13/07/805 - 74

This drawing and design is copyright and must not be reproduced in part or in whole without prior written consent. Contractors must verify all dimensions on site before commencing work or preparing shop drawings.