


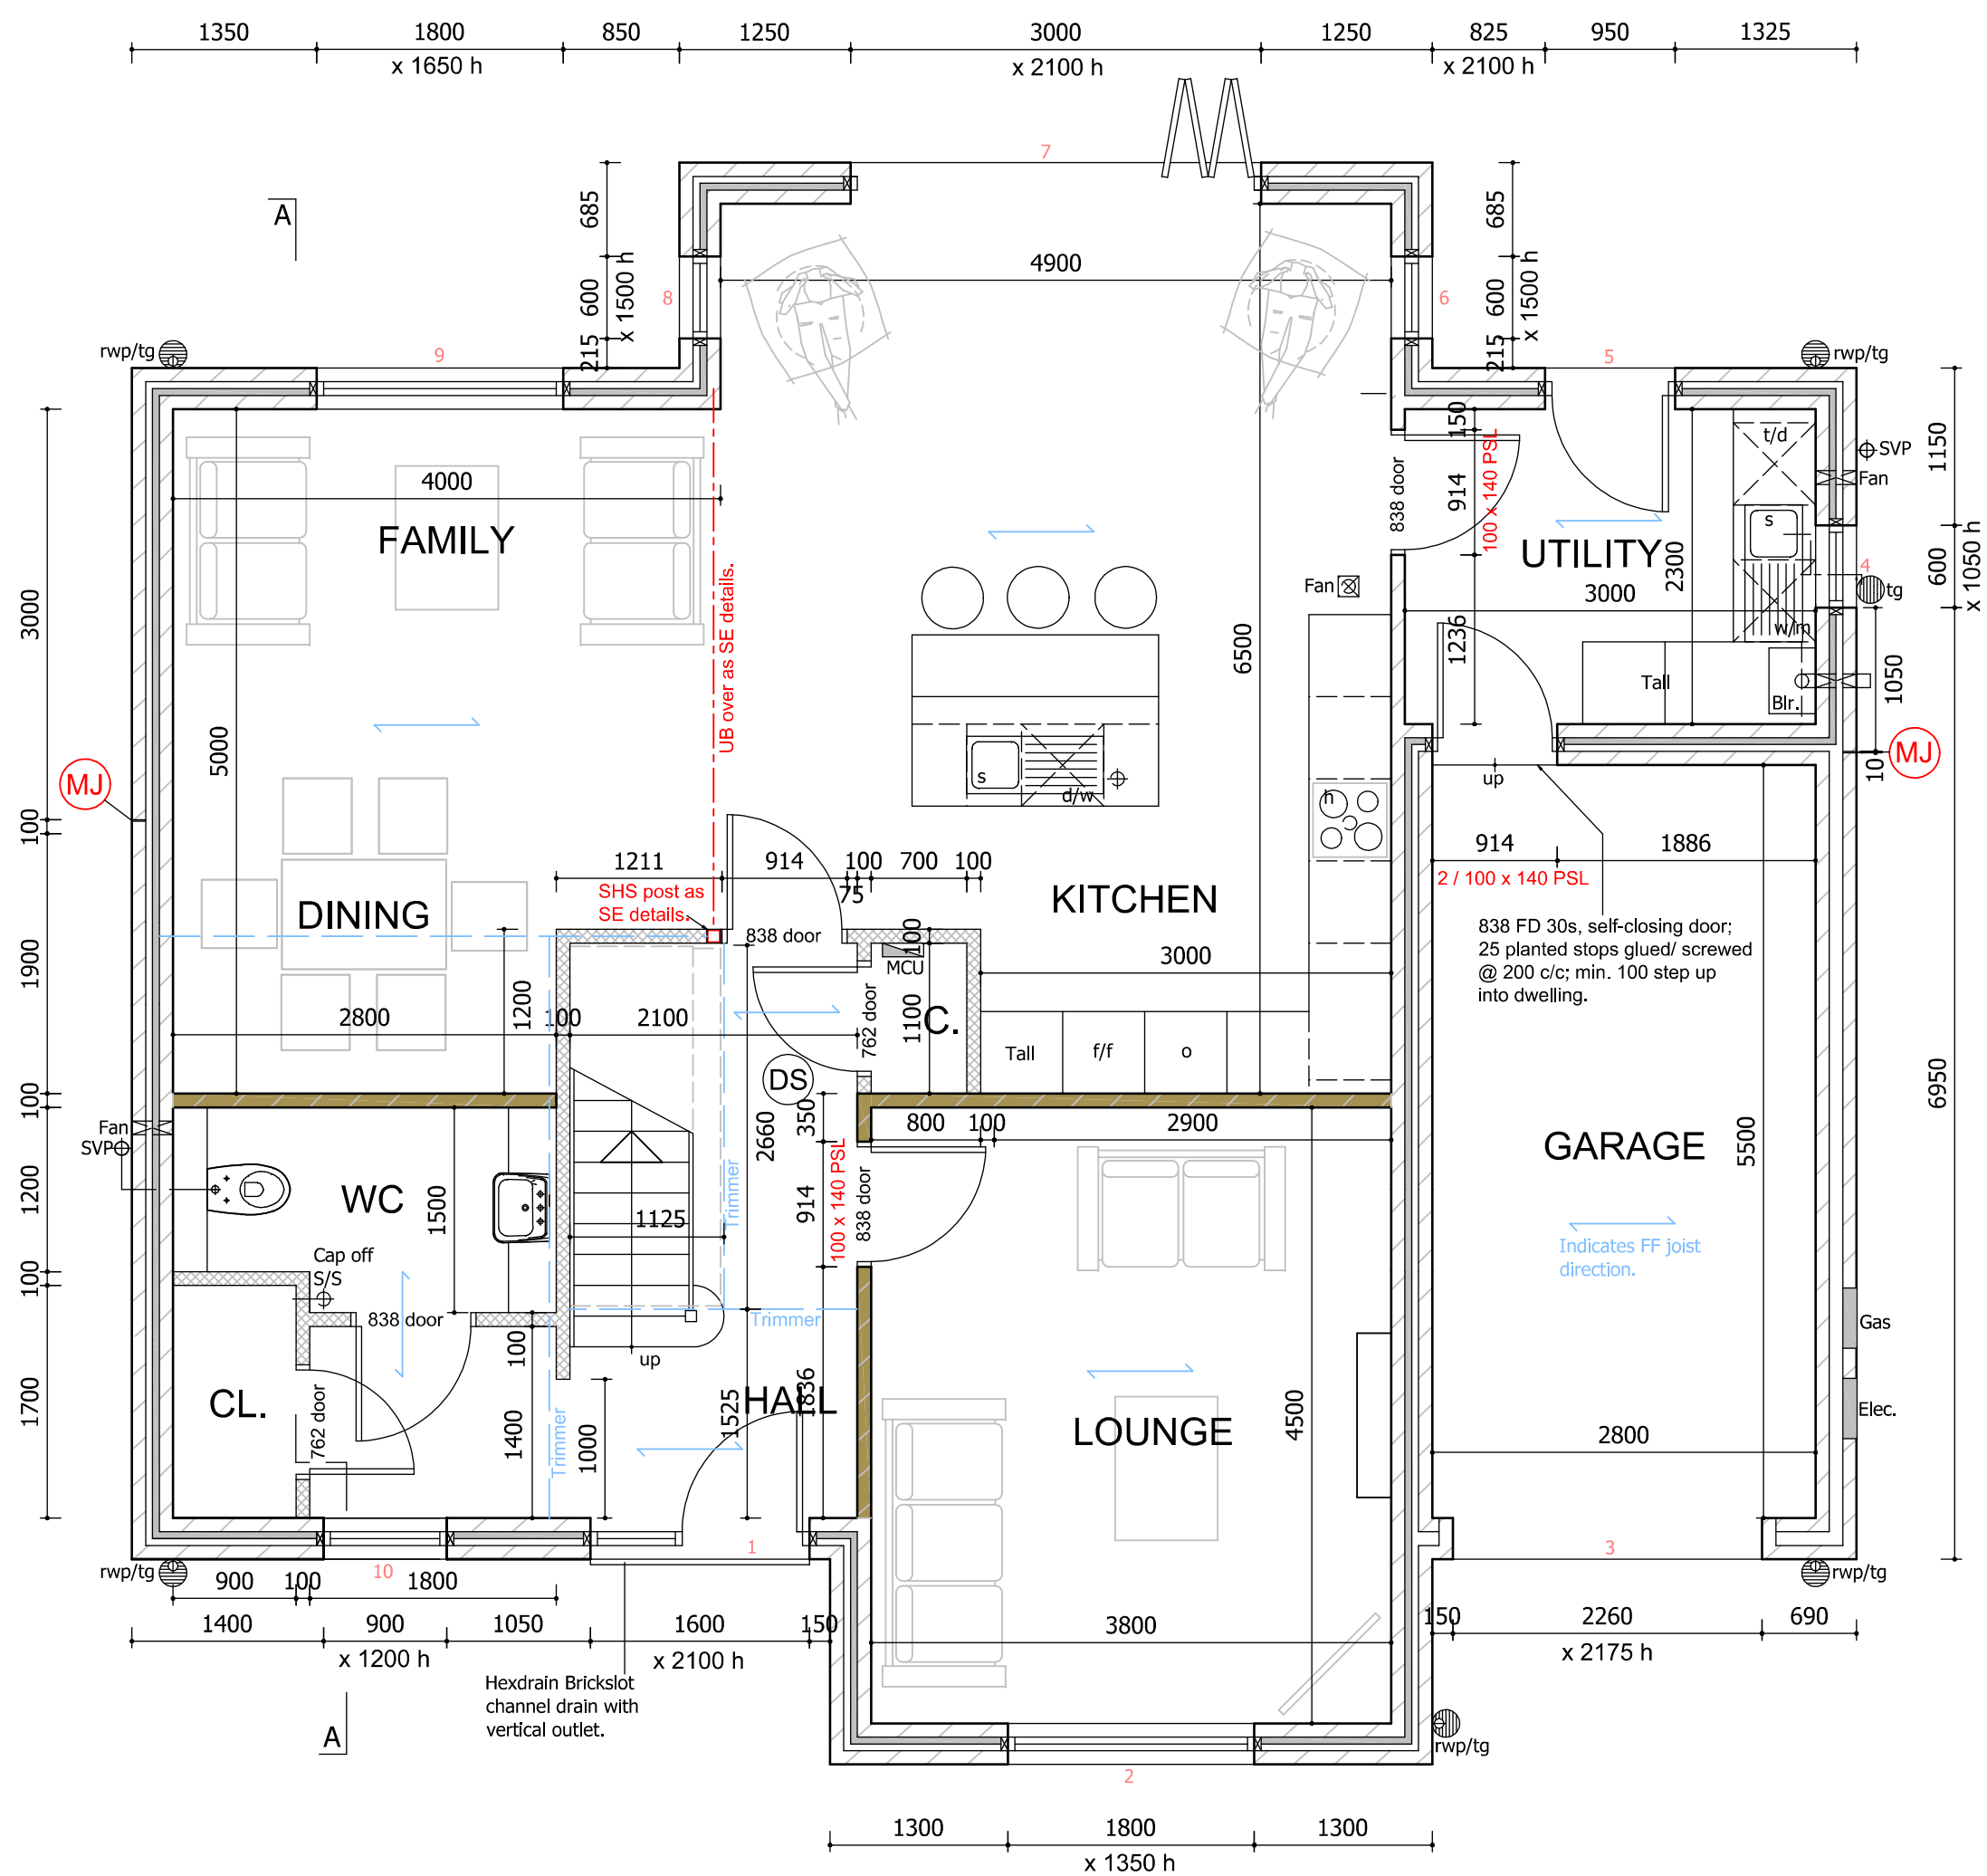


GF PLAN

G.I.A - 92.27m2 plus
attached garage @
15.40m2.

TYPE C/3

G.I.A - 202.52m2 plus
attached garage @
15.40m2.

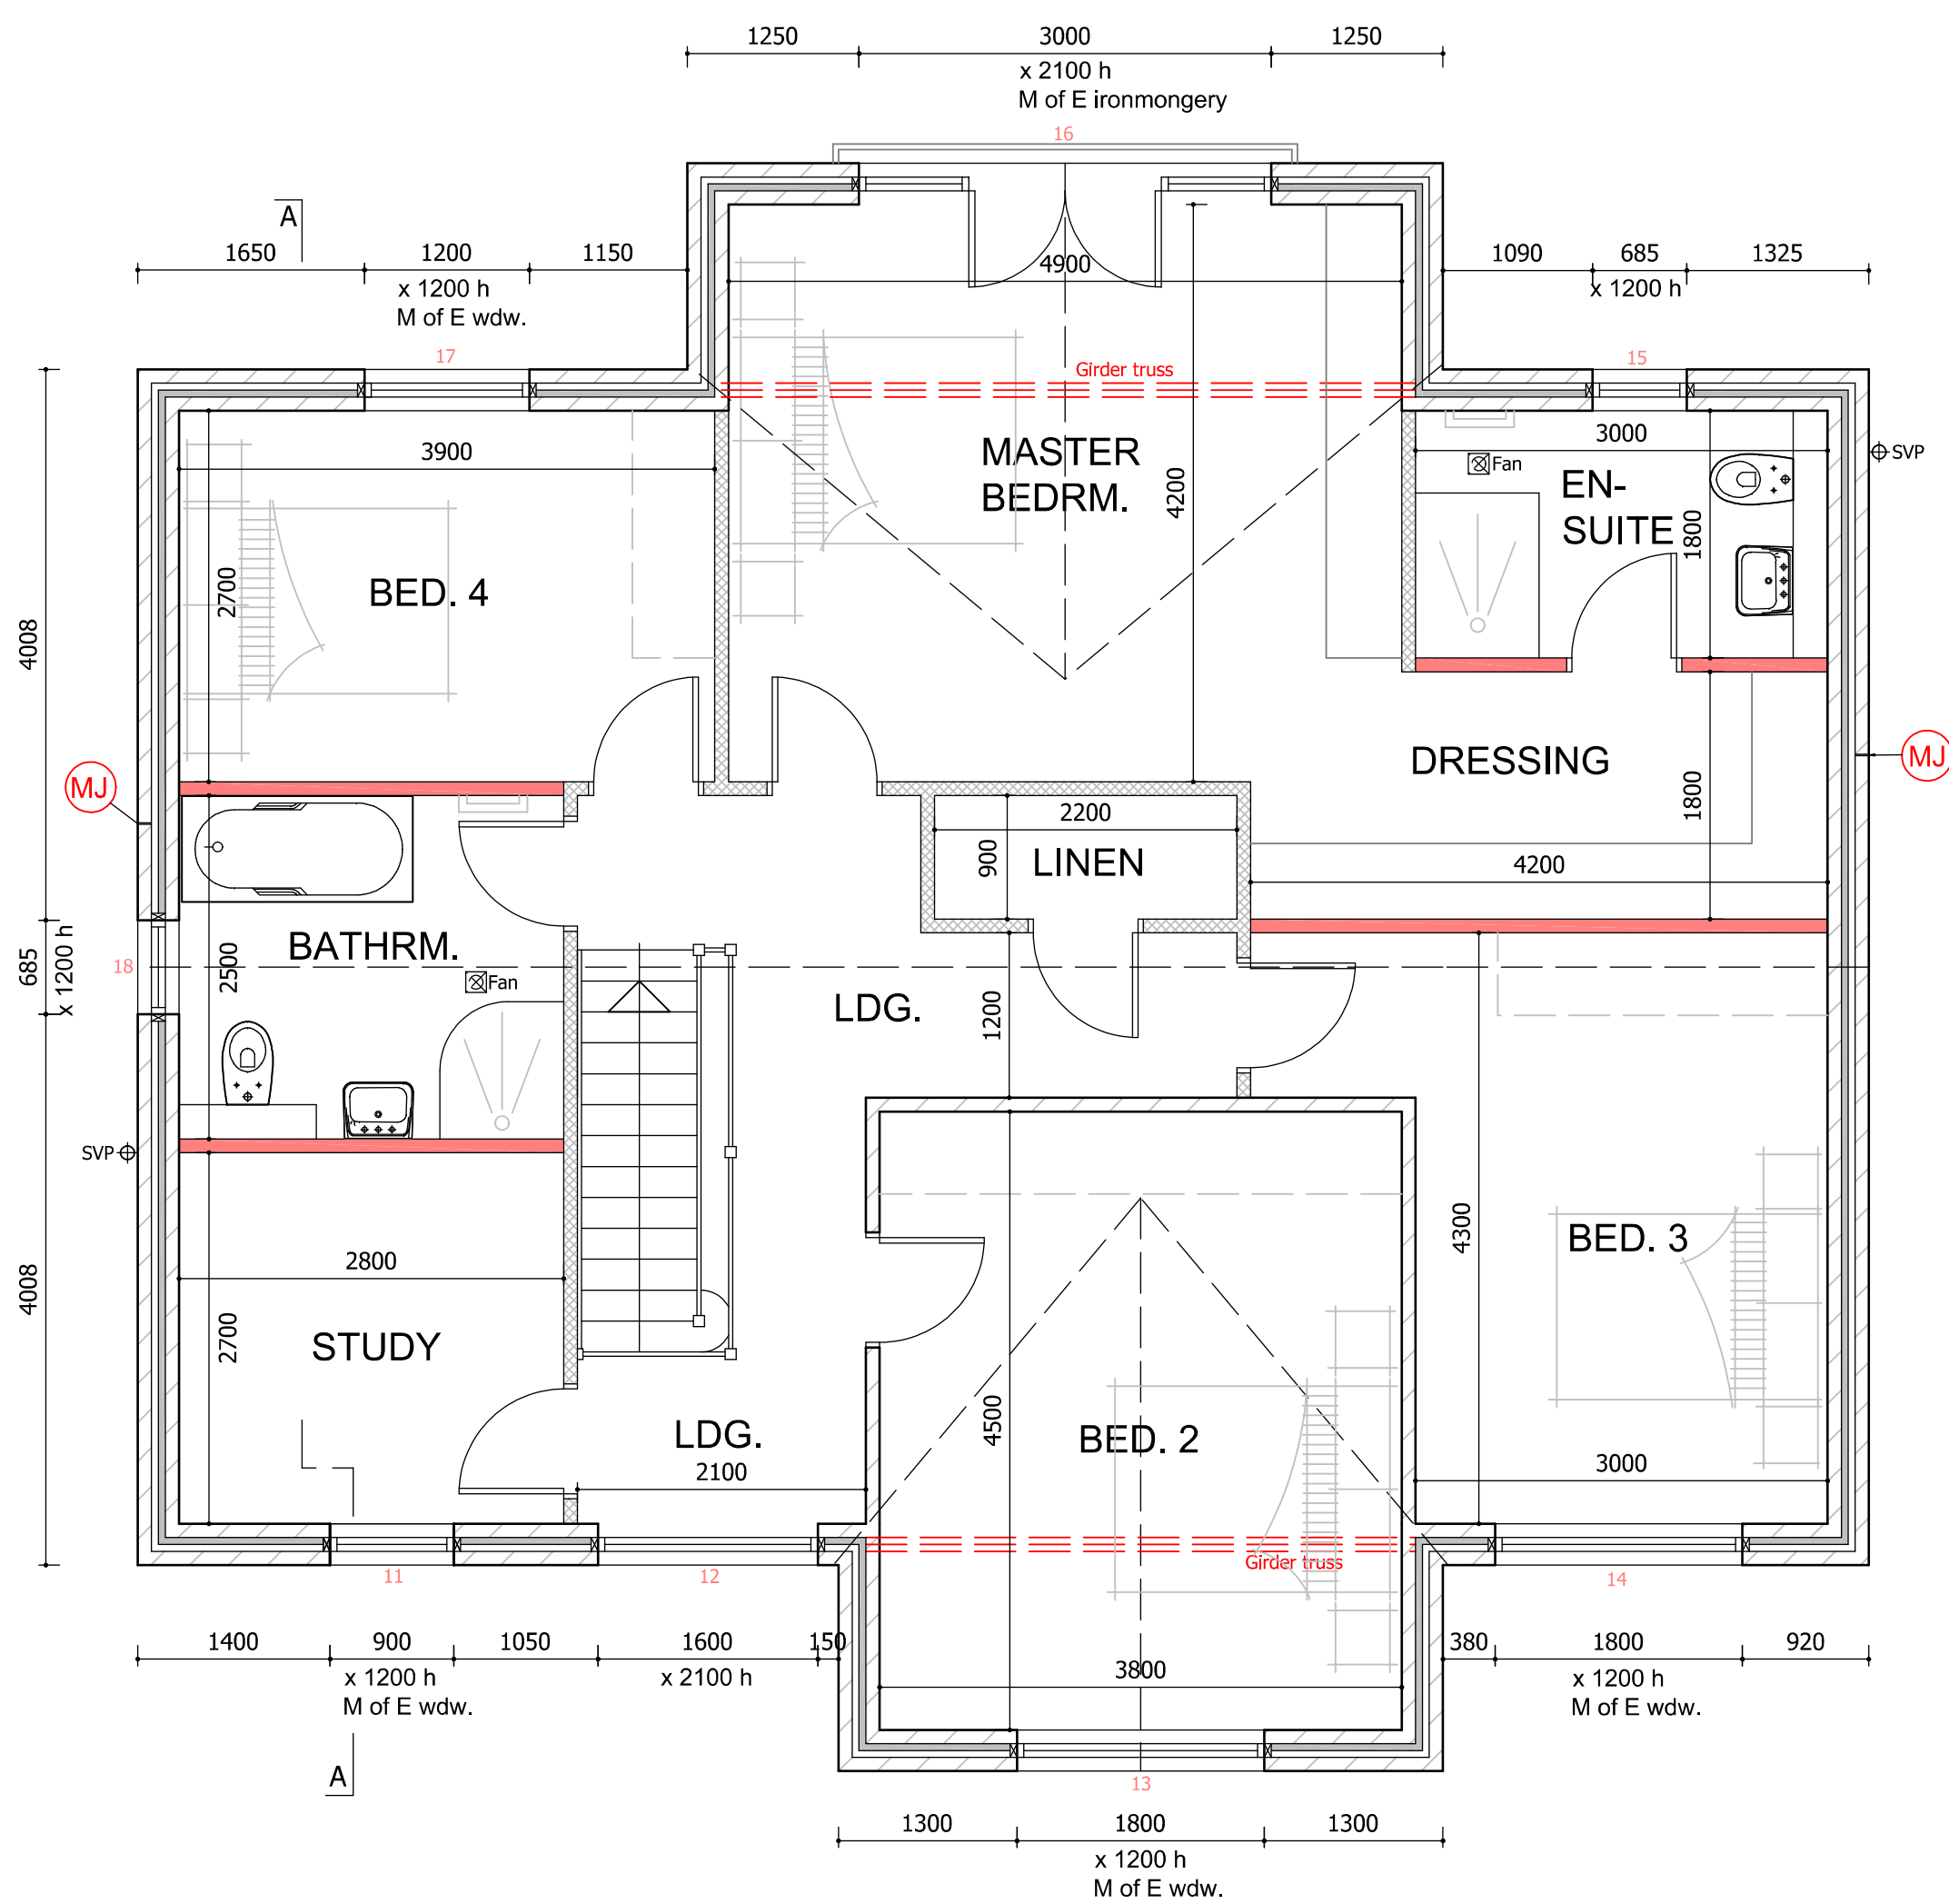

FF PLAN

G.I.A - 110.25m2

ALPHA DESIGN

Architectural Services
Member of the Chartered Institute of
Architectural Technologists

Tel: 01900 829199 email: gb@adcumbria.co.uk

Project
**FORMER FISH FACTORY SITE,
HENSINGHAM,
WHITEHAVEN**

Client
G & A.M LAWSON

Drawing
**RESIDENTIAL DEVELOPMENT -
DWELLING TYPE C/3 (PLOTS
8, 9 & 10) - FLOOR PLANS**

Scale 1:50 @ A1 Drawn GB

Checked Date JUNE 2022

Drawing No.
13/07/805 - 87 a)

This drawing and design is copyright and must not
be reproduced in part or in whole without prior
written consent. Contractors must verify all
dimensions on site before commencing work or
preparing shop drawings.