



SIDE ELEVATION 2



REAR ELEVATION

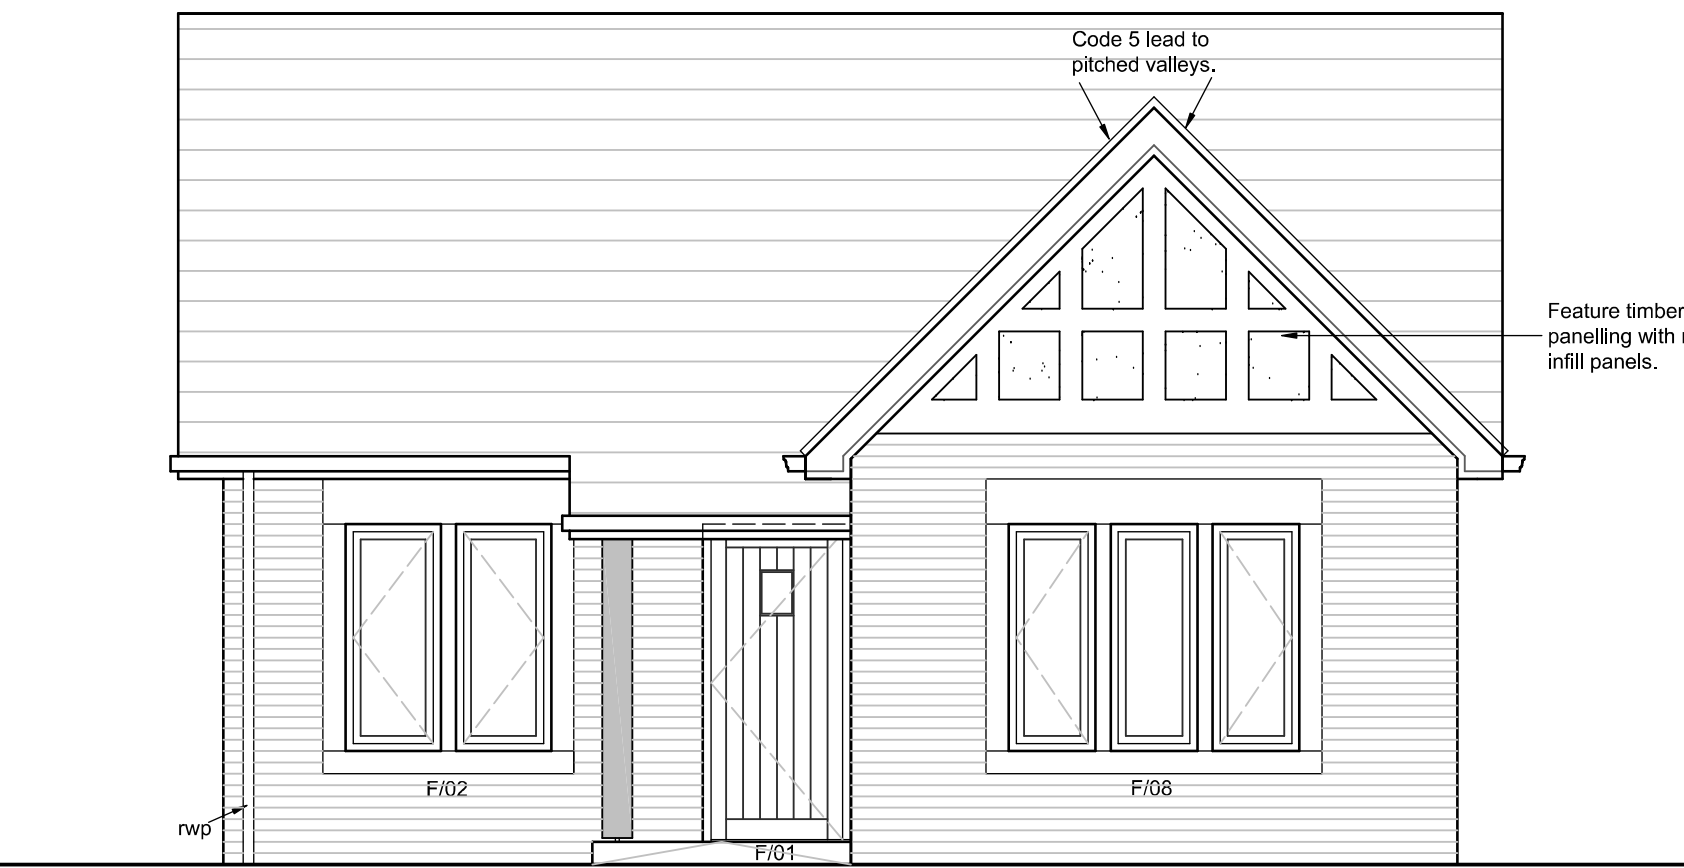

FRONT ELEVATION

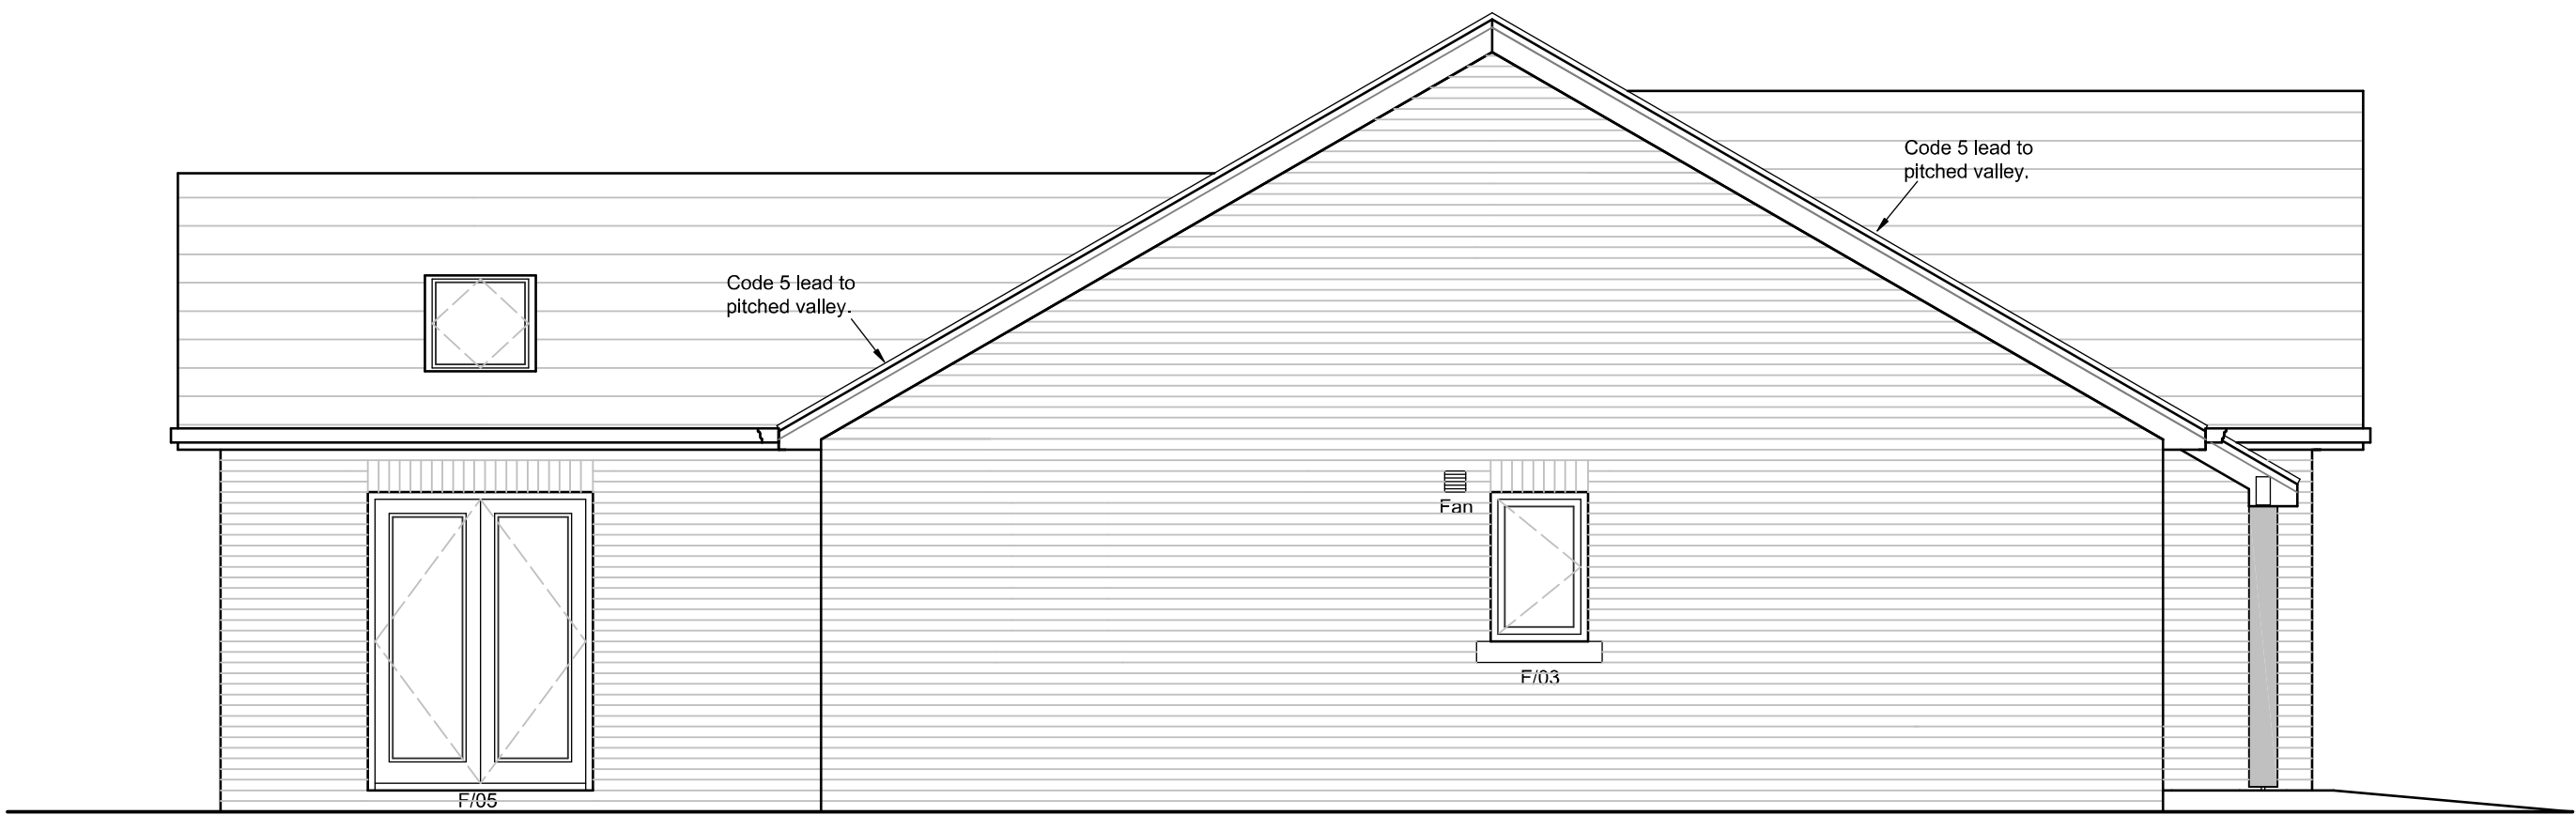

SIDE ELEVATION 1

No.	Date	Revision	Initial

ALPHA DESIGN

Architectural Services  
Member of the Chartered Institute of  
Architectural Technologists  
Tel: 01900 829199 email: gb@adcumbria.co.uk

Project

LAND TO NORTH EAST OF  
RANNERDALE DRIVE,  
WHITEHAVEN

Client

SWIFT HOMES LTD.

Drawing

DWELLING TYPE F1  
ELEVATIONS

Scale 1:50 @ A1 Drawn GB

Checked Date MARCH 2018

Drawing No.

15/10/863 - 49

This drawing and design is copyright and must not be reproduced in part or in whole without prior written consent. Contractors must verify all dimensions on site before commencing work or preparing shop drawings.