



PLOTS 58, 60 & 62

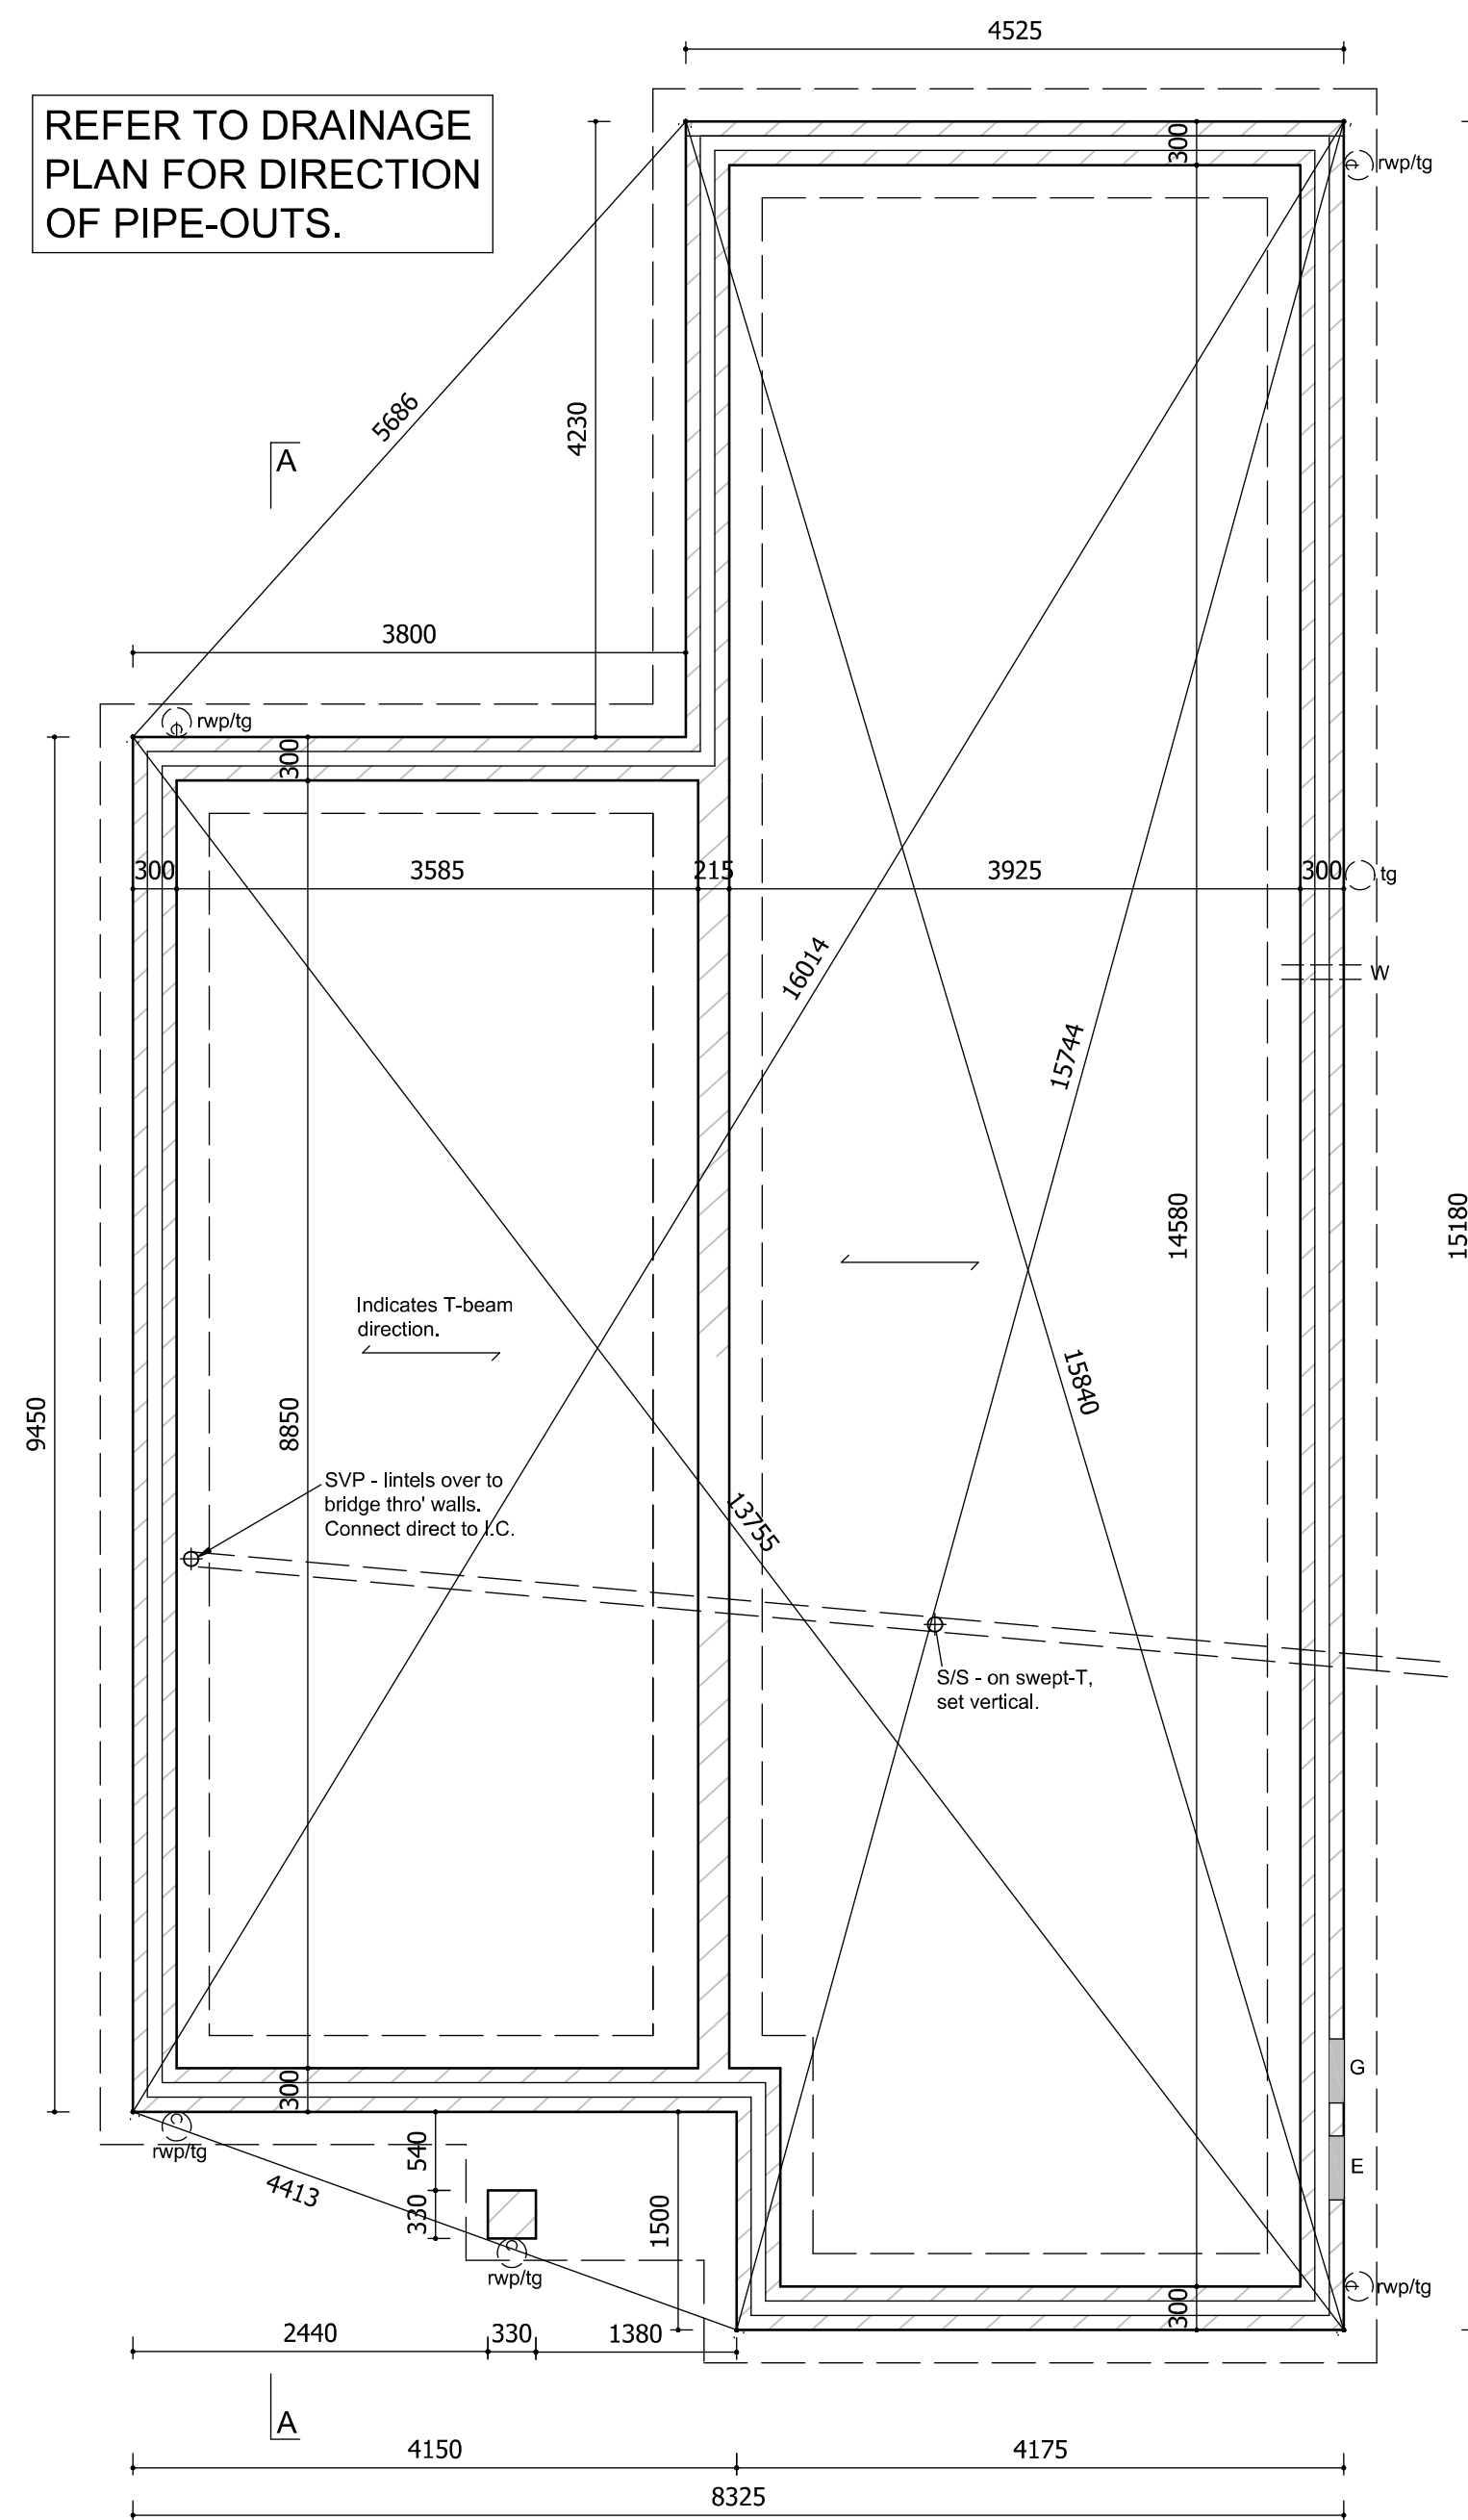

FOUNDATION PLAN TYPE F1

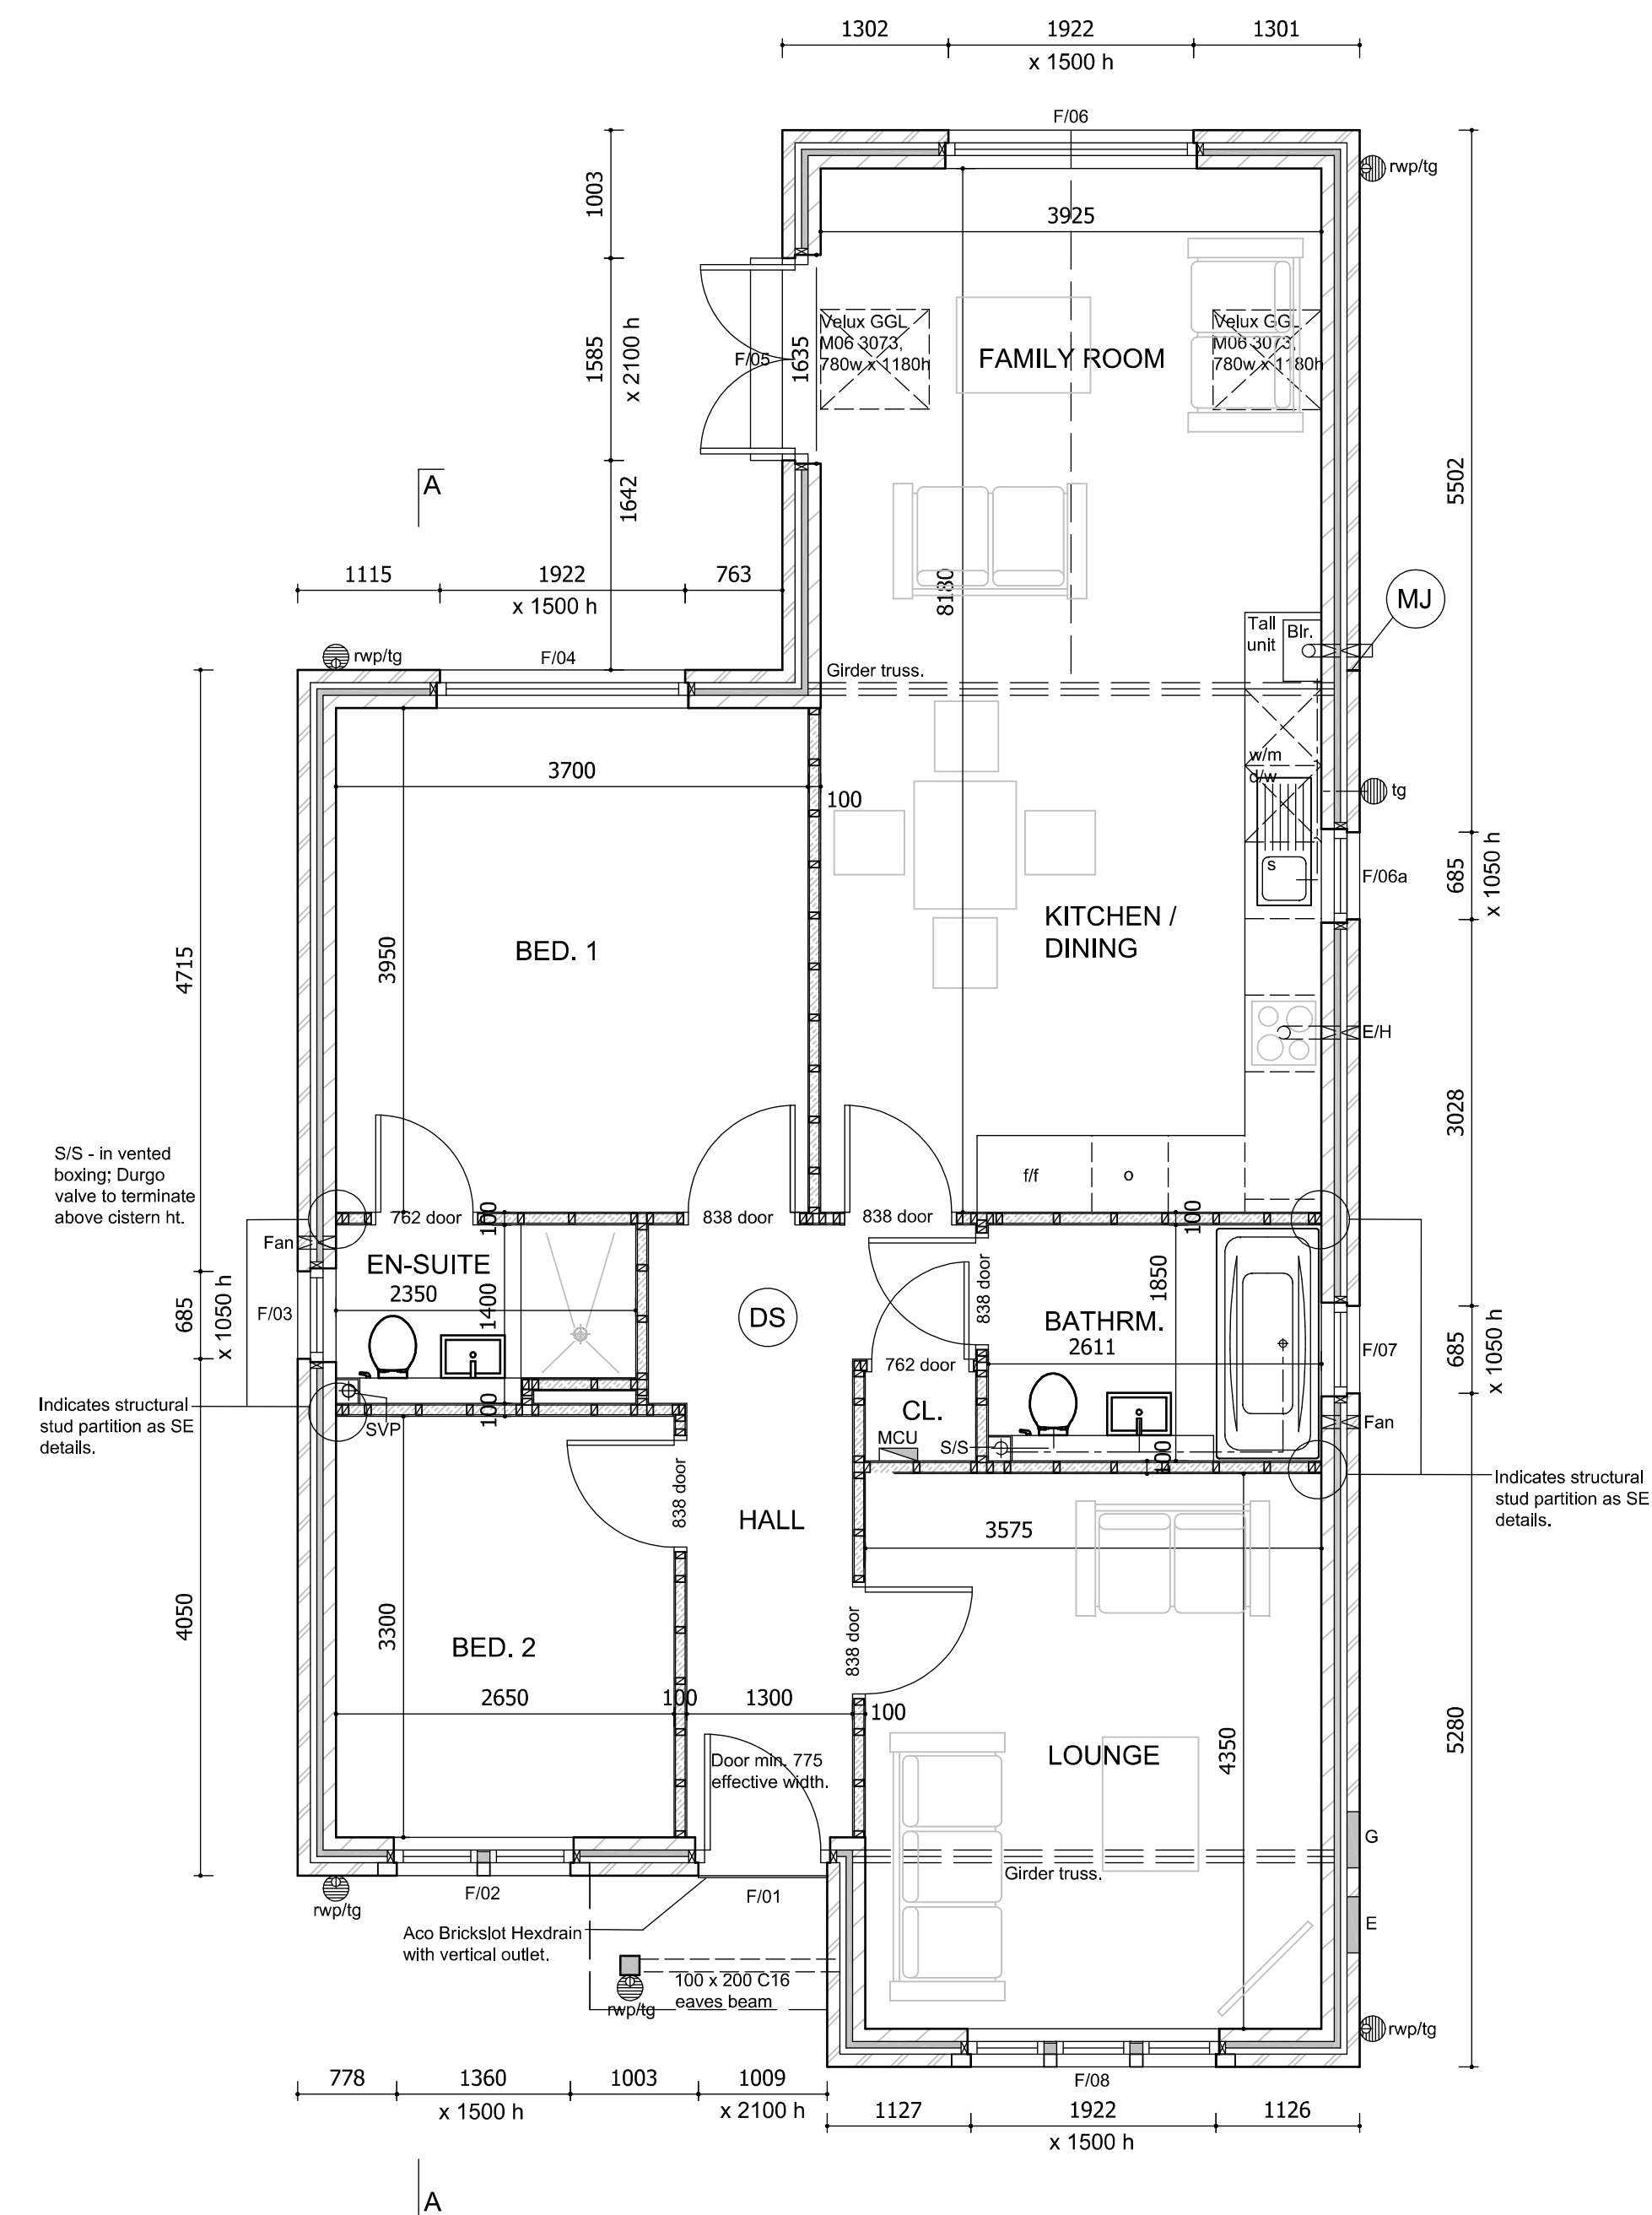

TYPE F1 - PLAN

G.I.A - 90.33m2.

PLOTS 60 & 62 - AS DRAWN

PLOT 58 - HANDED

No.	Date	Revision	Initial

ALPHA DESIGN

Architectural Services
Member of the Chartered Institute of
Architectural Technologists

Tel: 01900 829199 email: gb@adcumbria.co.uk

Project

LAND TO NORTH EAST OF
RANNERDALE DRIVE,
WHITEHAVEN

Client

SWIFT HOMES LTD.

Drawing

TYPE F1 -
FOUNDATION & FLOOR PLANS

Scale 1:50 @ A1 Drawn GB

Checked _____ Date AUGUST 2018

Drawing No.

15/10/863 - 72

This drawing and design is copyright and must not be reproduced in part or in whole without prior written consent. Contractors must verify all dimensions on site before commencing work or preparing shop drawings.