






WEST ELEVATION SOUTH ELEVATION

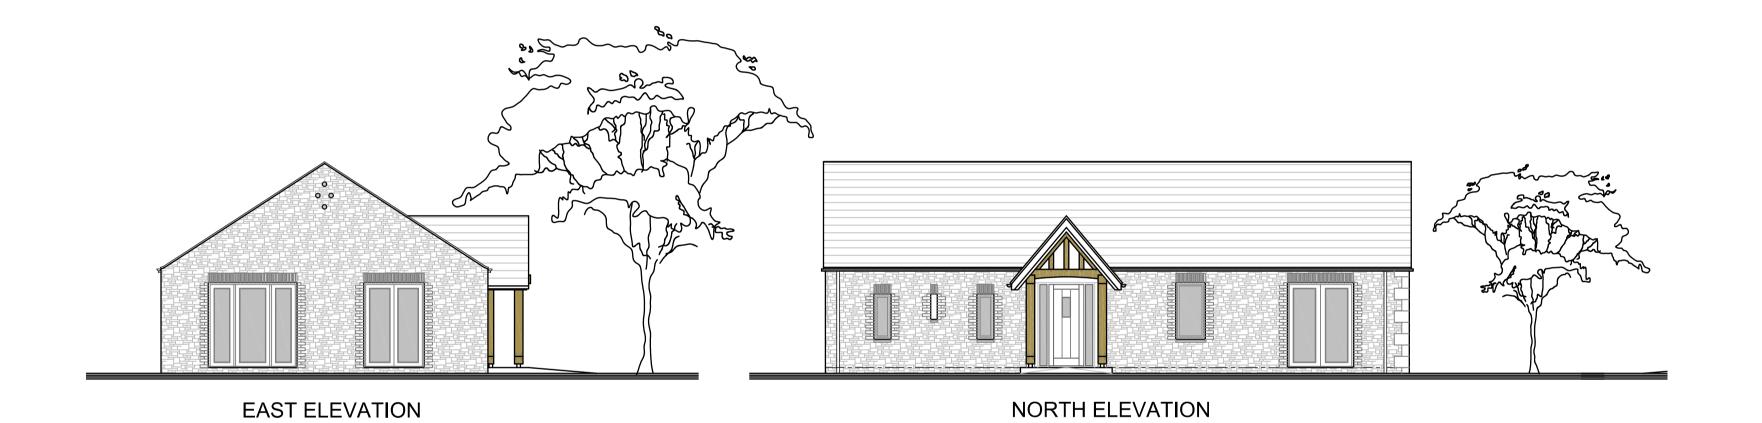

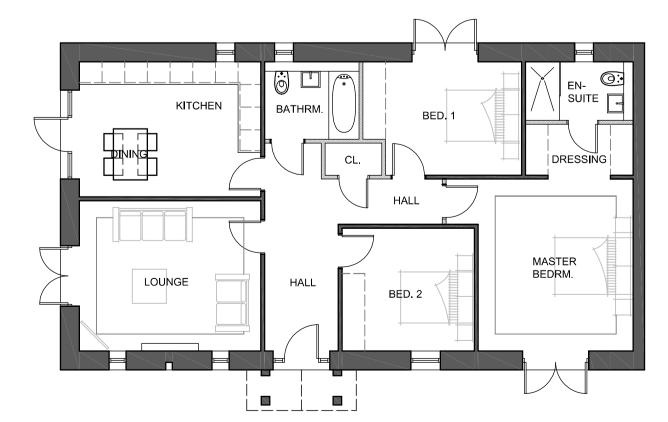

TYPE I GROUND FLOOR PLAN 112.07m2 G.I.A. or 1206 sq. ft.

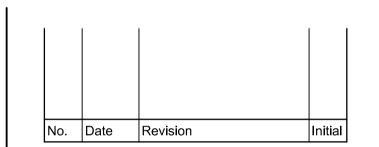

ALPHA DESIGN

Architectural Services Member of the Chartered Institute of Architectural Technologists

Tel: 01900 829199

LAMPLUGH

Project
THE MILL FIELDS,

JOHN SWIFT HOMES LTD.

____ Drawing

DWELLING TYPE I -PLOT 17 -PLANS & ELEVATIONS

Scale 1:100 @ A1 Drawn GB

Checked Date MARCH 2020

Drawing No.

16/11/894 - 27

This drawing and design is copyright and must not be reproduced in part or in whole without prior written consent. Contractors must verify all dimensions on site before commencing work or preparing shop drawings.