




REAR ELEVATION




SIDE ELEVATION




FRONT ELEVATION

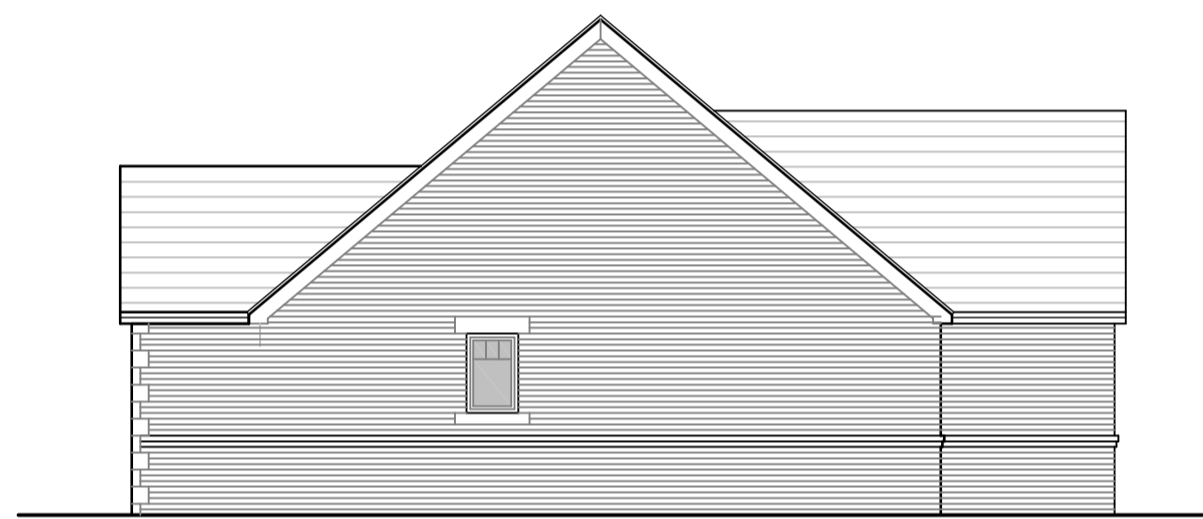

SIDE ELEVATION

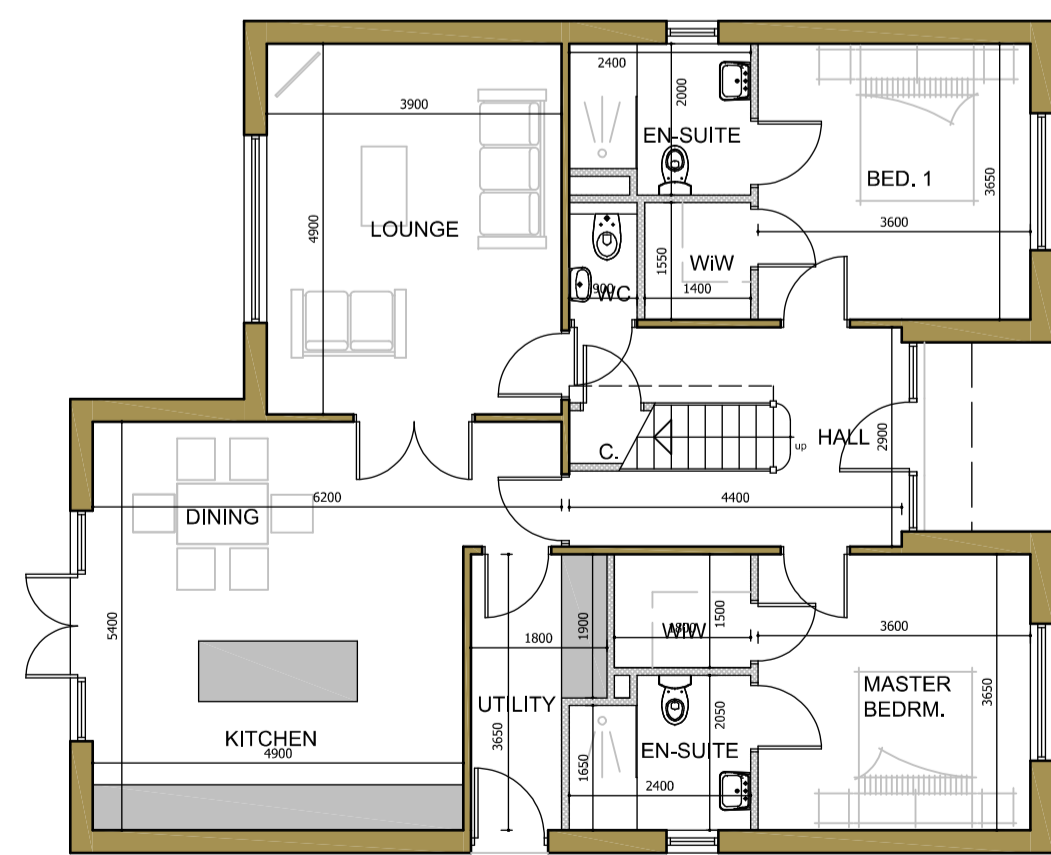

GF PLAN
G.I.A - 112.19m²

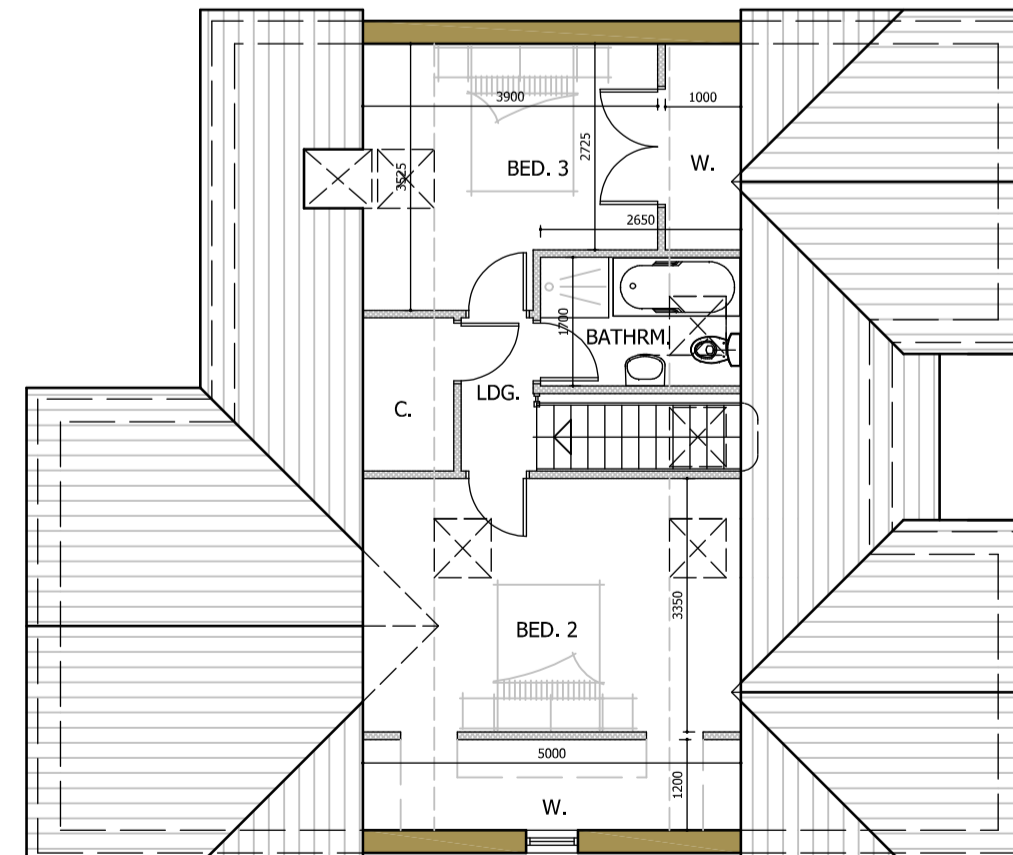

FF PLAN
G.I.A - 52.00m²

No.	Date	Revision	Initial

ALPHA DESIGN
 Architectural Services
 Member of the Chartered Institute of
 Architectural Technologists
 Tel: 01900 829199

Project
**MILL HILL,
 CLEATOR MOOR**

Client
**HIGH GRANGE
 DEVELOPMENTS LTD.**

Drawing
**DWELLING TYPE K -
 PLANS & ELEVATIONS
 (HANDS)**

Scale 1:100 @ A1 Drawn GB
 Checked Date AUGUST 2023

Drawing No.
06/11/542 - 213

This drawing and design is copyright and must not be reproduced in part or in whole without prior written consent. Contractors must verify all dimensions on site before commencing work or preparing shop drawings.