

EXTERNAL FINISHES

Marley Monarch smooth grey/black mix  
concrete interlocking roof tiles.


Black uPVC RW goods.

Facing brickwork walls with St. Bees  
red sandstone walling where shown.

uPVC windows and doors.



FRONT ELEVATION

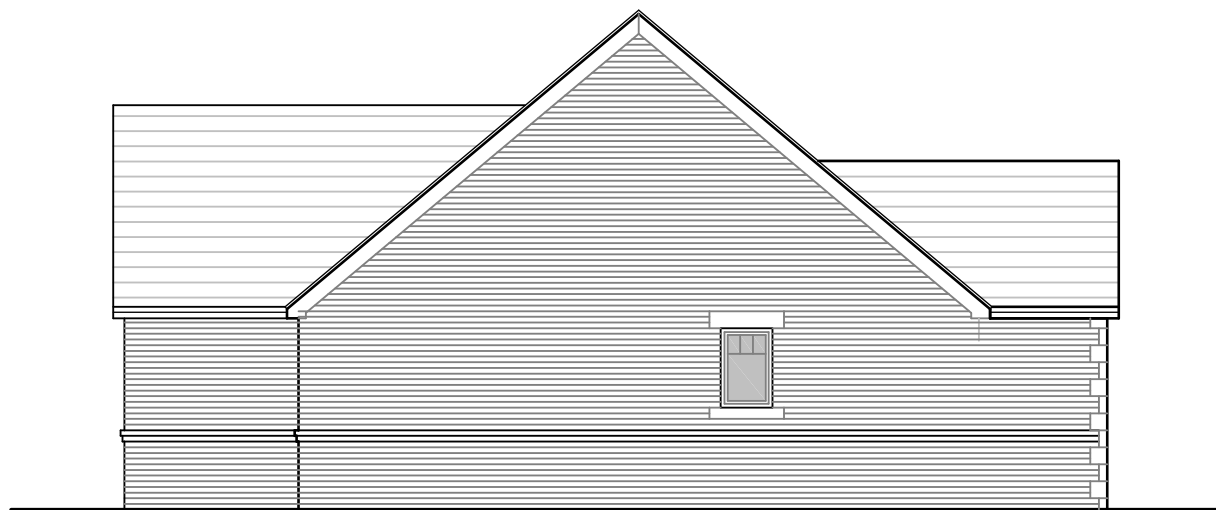


SIDE ELEVATION




REAR ELEVATION



SIDE ELEVATION

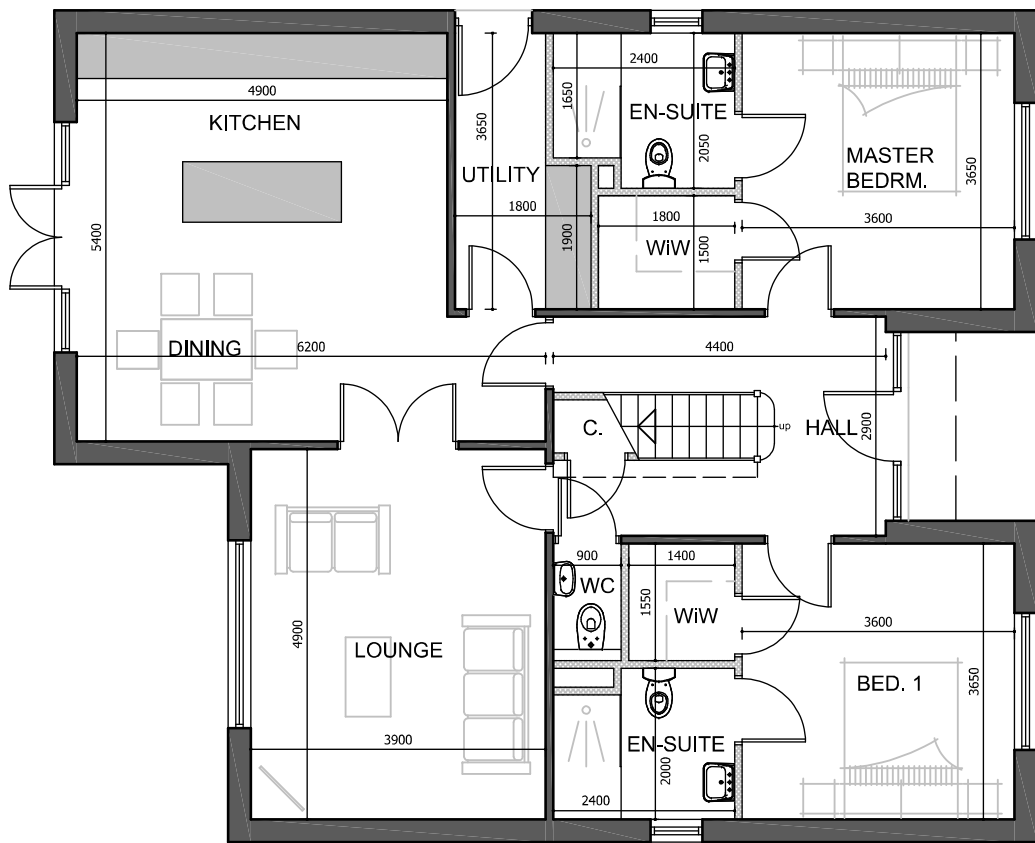

GF PLAN  
G.I.A - 112.19m2

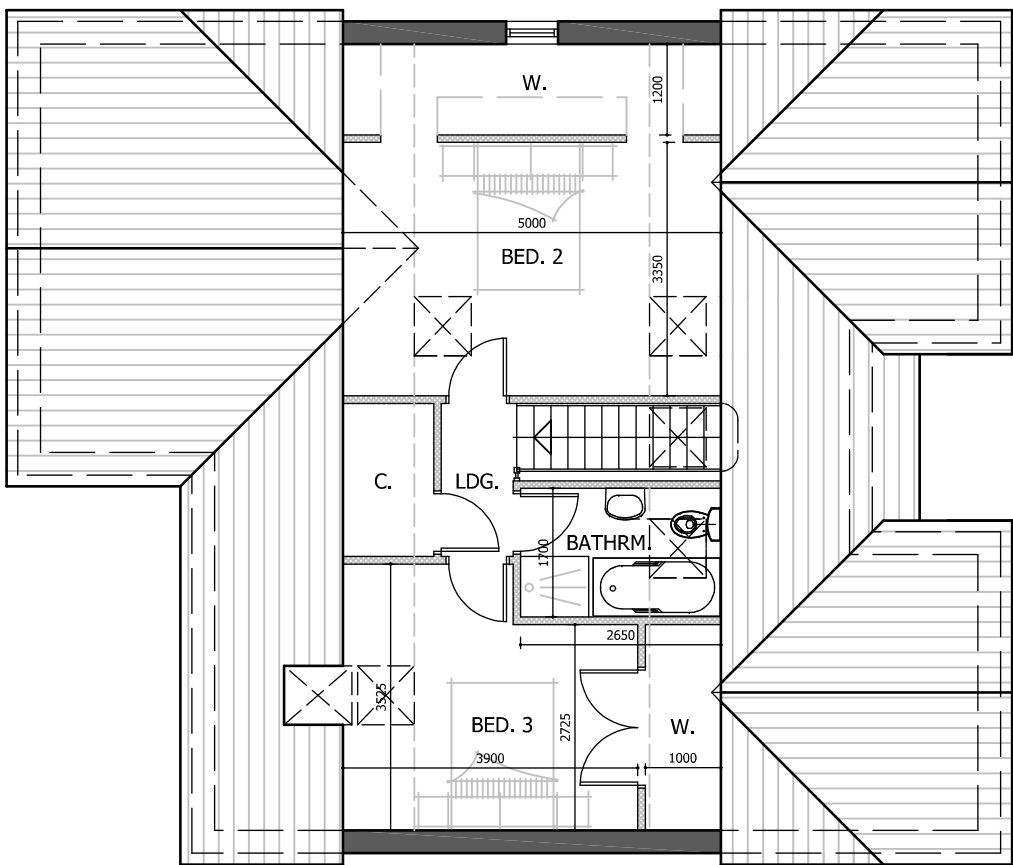

FF PLAN  
G.I.A - 52.00m2

No.	Date	Revision	Initial

ALPHA DESIGN

Architectural Services  
Member of the Chartered Institute of  
Architectural Technologists

Tel: 01900 829199

Project

KEEKLE MEADOWS,  
CLEATOR MOOR

Client

HIGH GRANGE  
DEVELOPMENTS LTD.

Drawing

DWELLING K -  
PLANS & ELEVATIONS

Scale 1:100 @ A1 Drawn GB

Checked Date APRIL 2019

Drawing No.  
06/11/542 - 152

This drawing and design is copyright and must not  
be reproduced in part or in whole without prior  
written consent. Contractors must verify all  
dimensions on site before commencing work or  
preparing shop drawings.