



01 ELLIPSE COVERED SHELTER - Plan View  
0103 Scale 1:20. See NBS B91.385

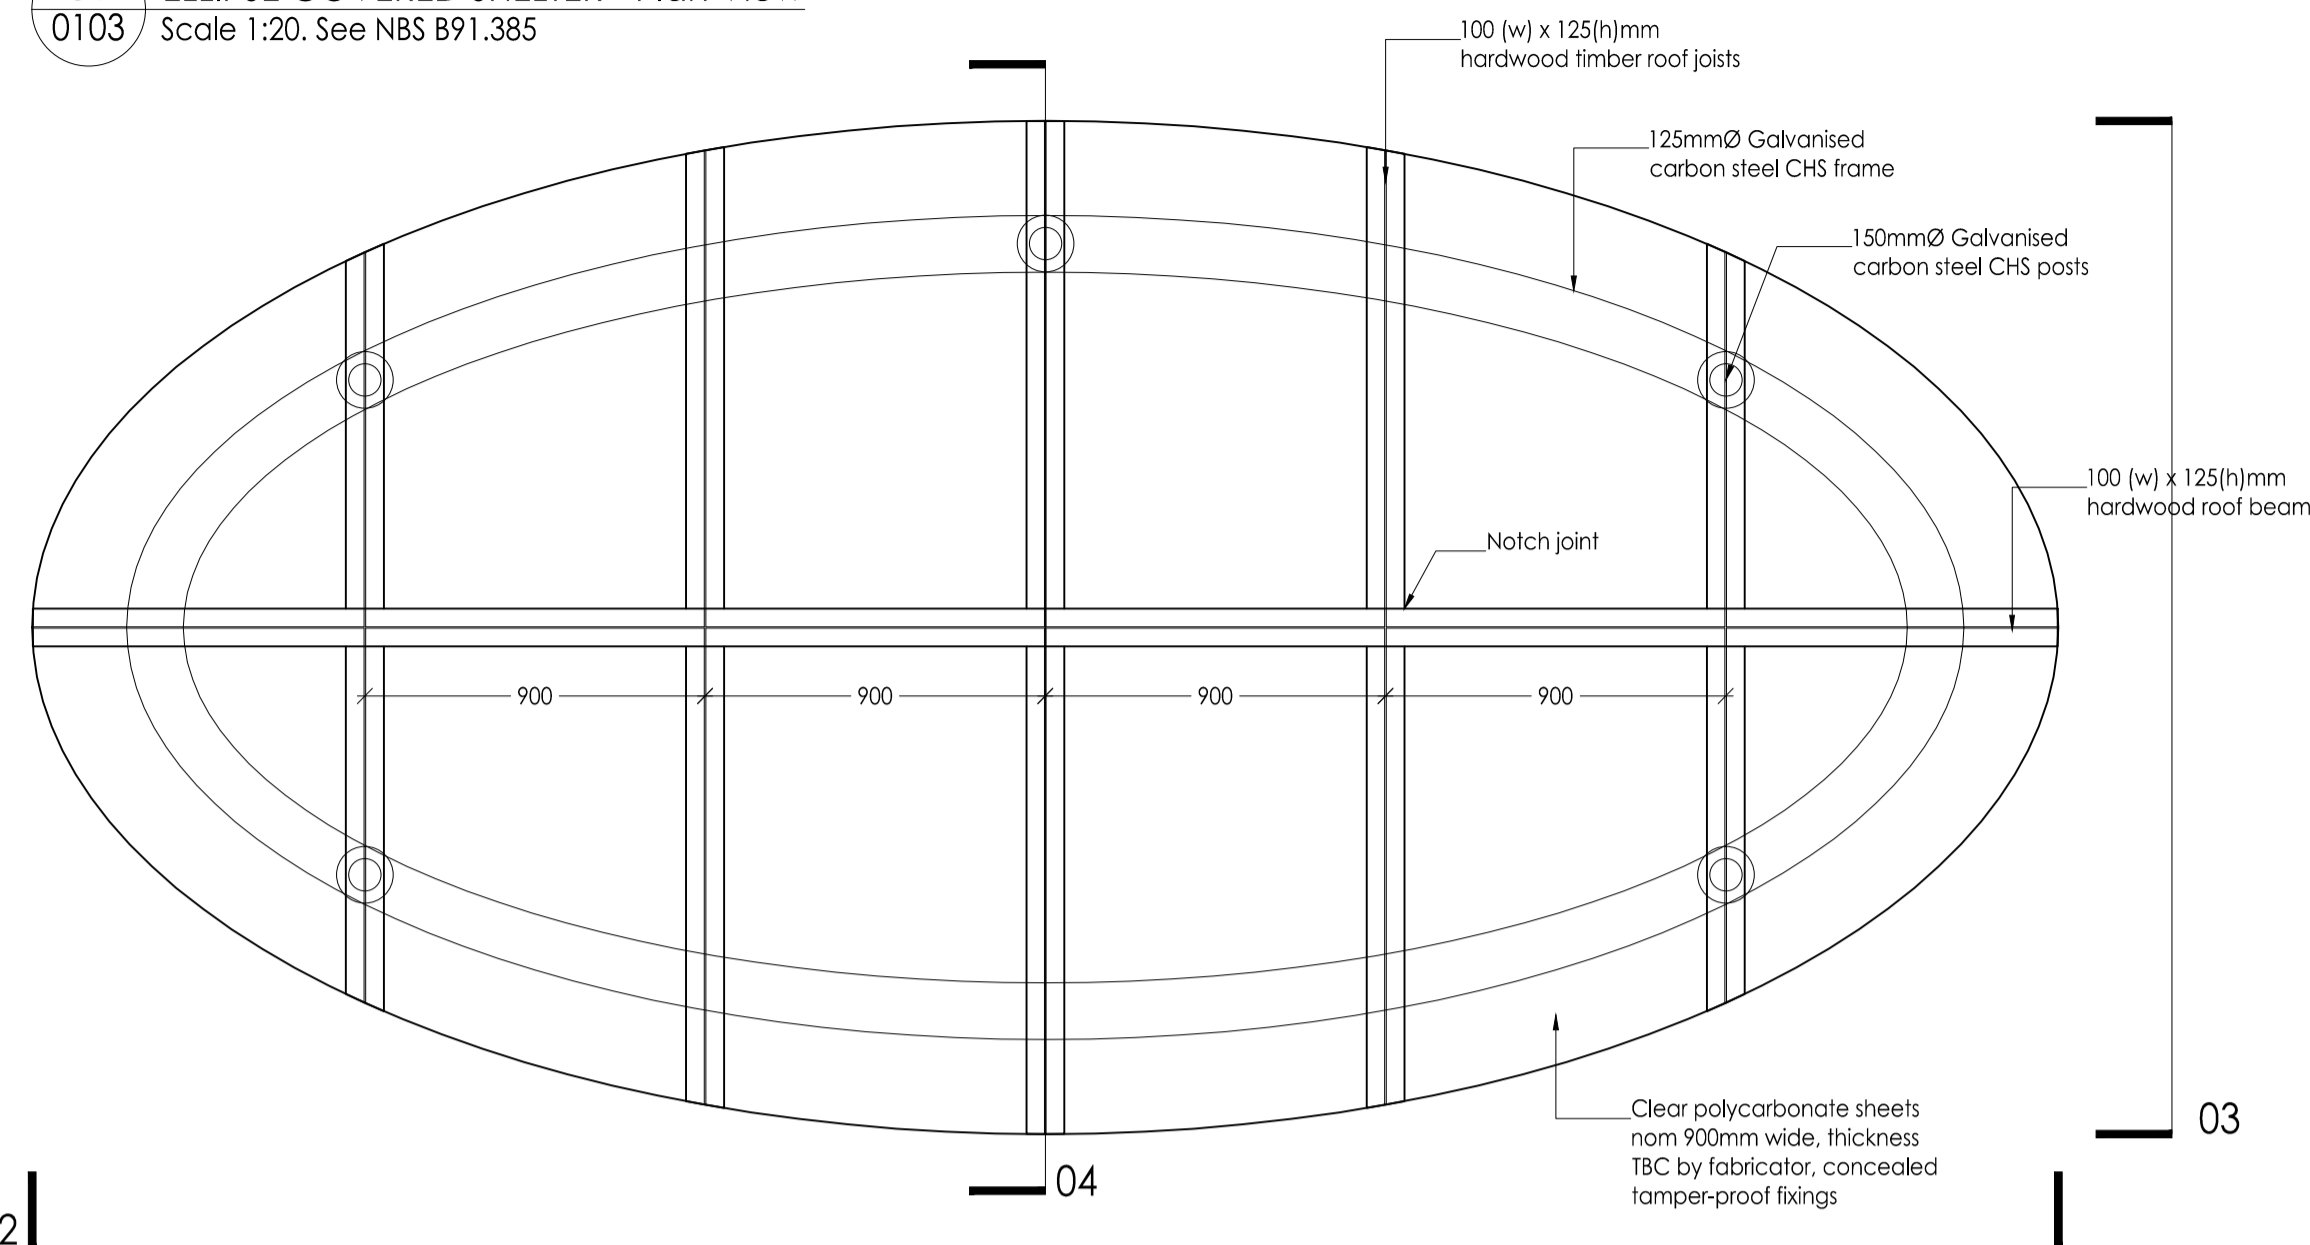


02


**Notes**  
All steel framework to be Galvanised Carbon steel, as NBS section G12. Powder coated RAL White tbc.  
CHS wall thickness to fabricators specification.  
Flange plate & ground fixing to fabricators design with approved structural calculations  
All metal fixings to be stainless steel & tamper proof & concealed where necessary  
All timber to be FSC certified hardwood  
Polycarbonate roof to be supplied in panels with concealed fixings for glazing panel replacement if necessary  
Rear gutter detail to be provided by supplier for approval

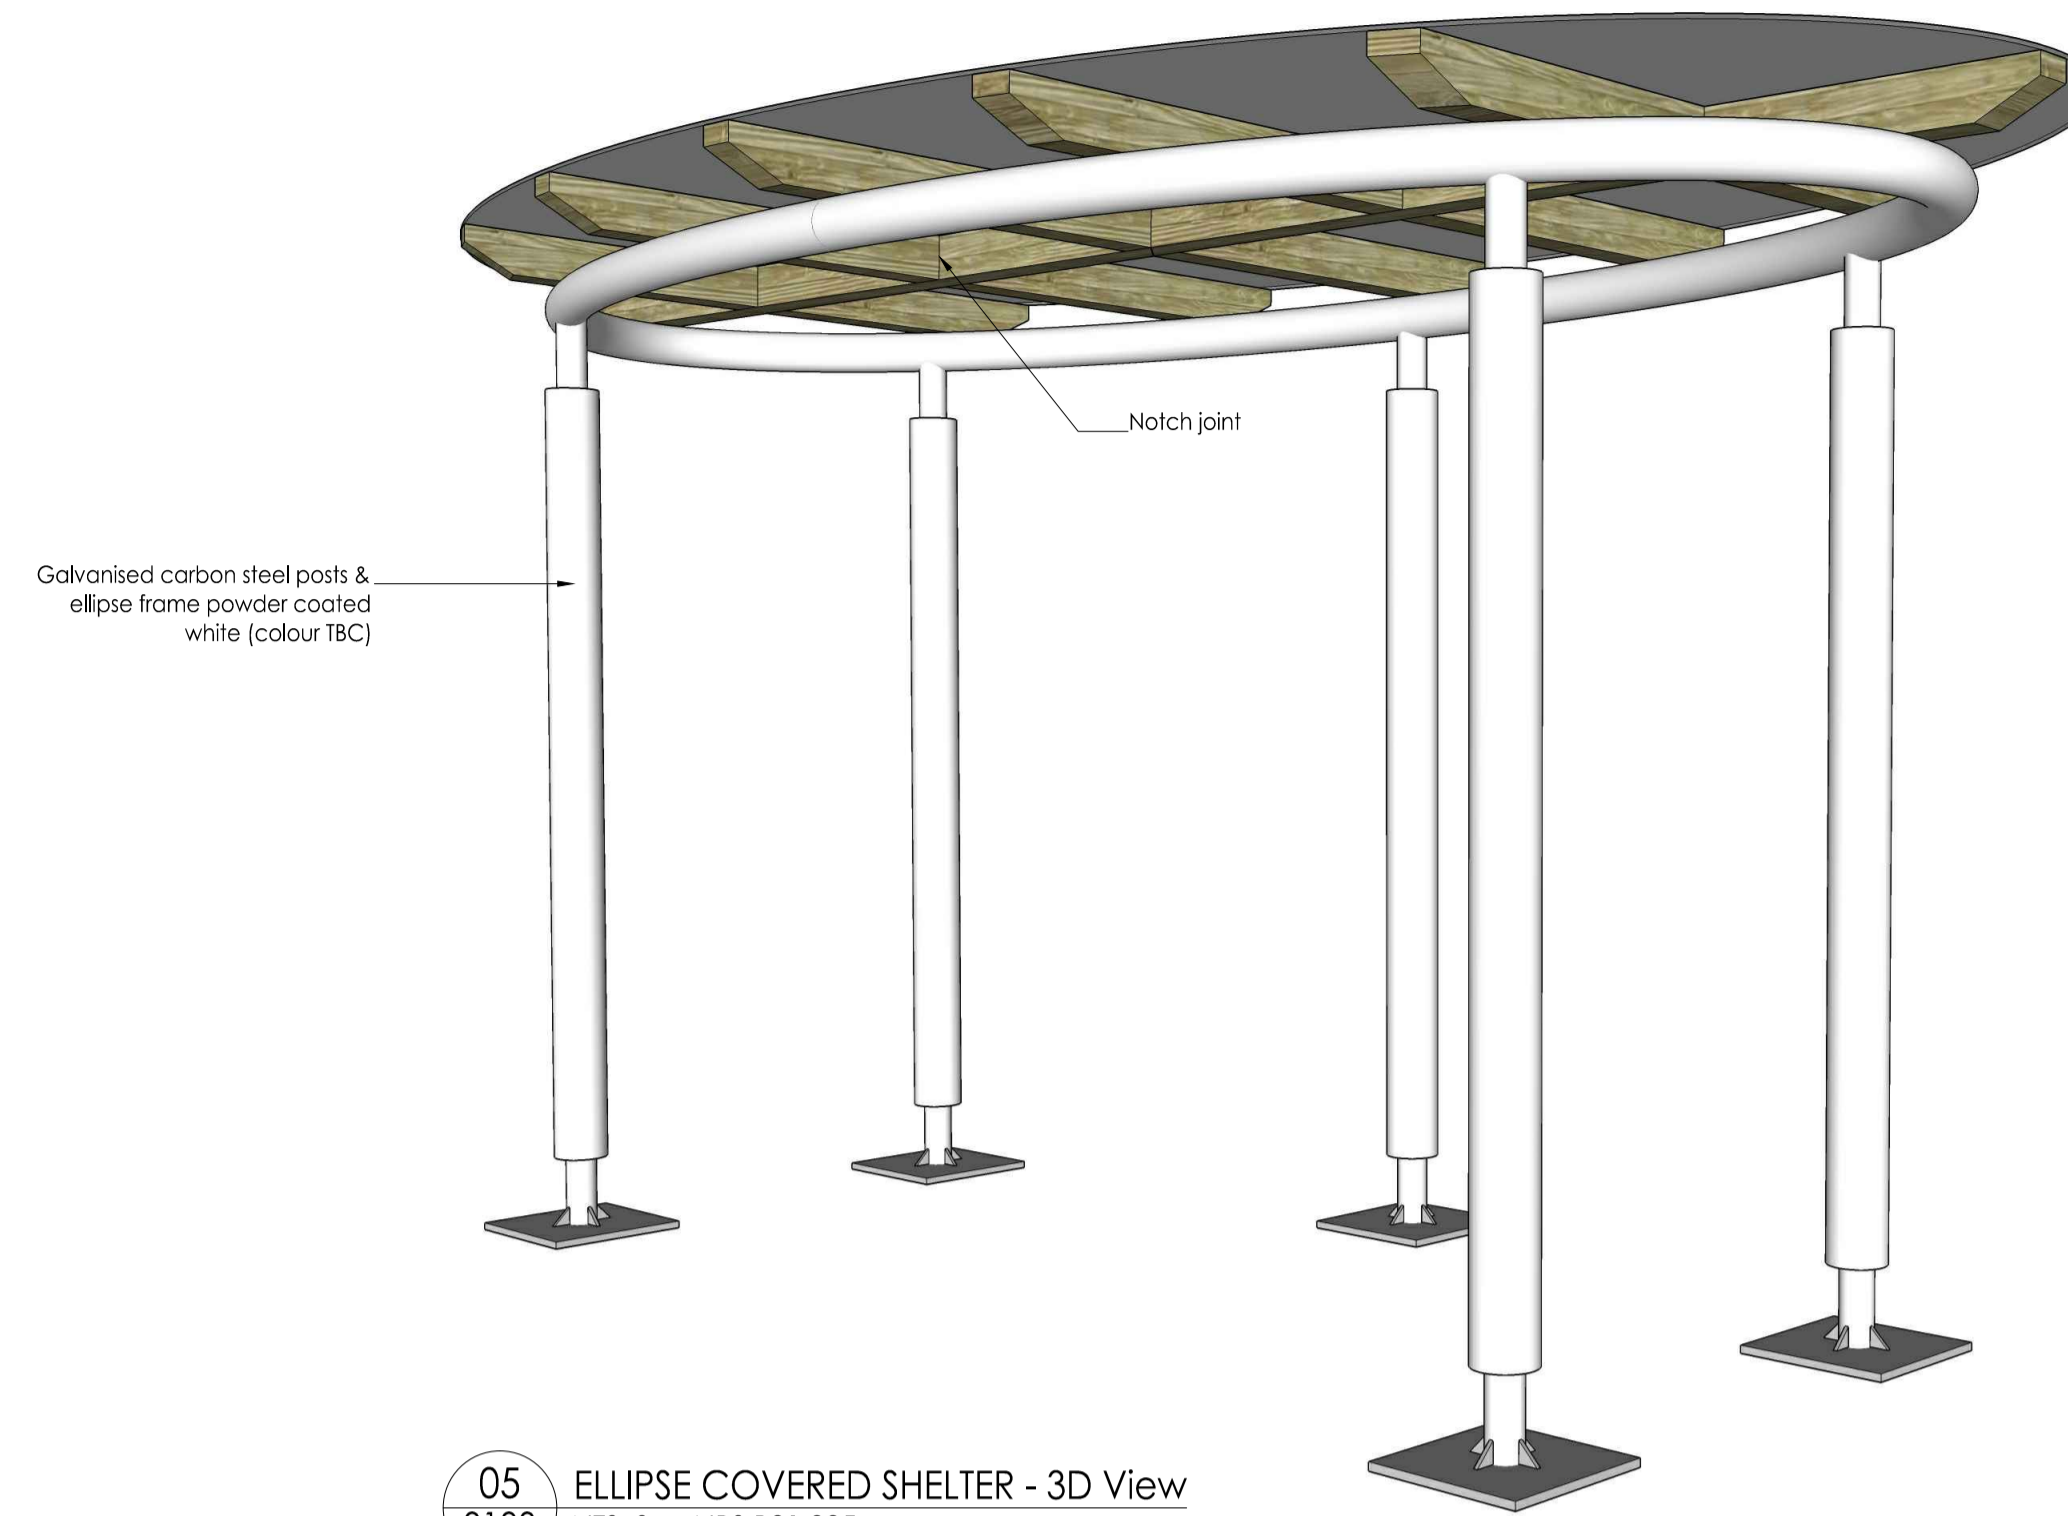


05 ELLIPSE COVERED SHELTER - 3D View  
0103 NTS. See NBS B91.385

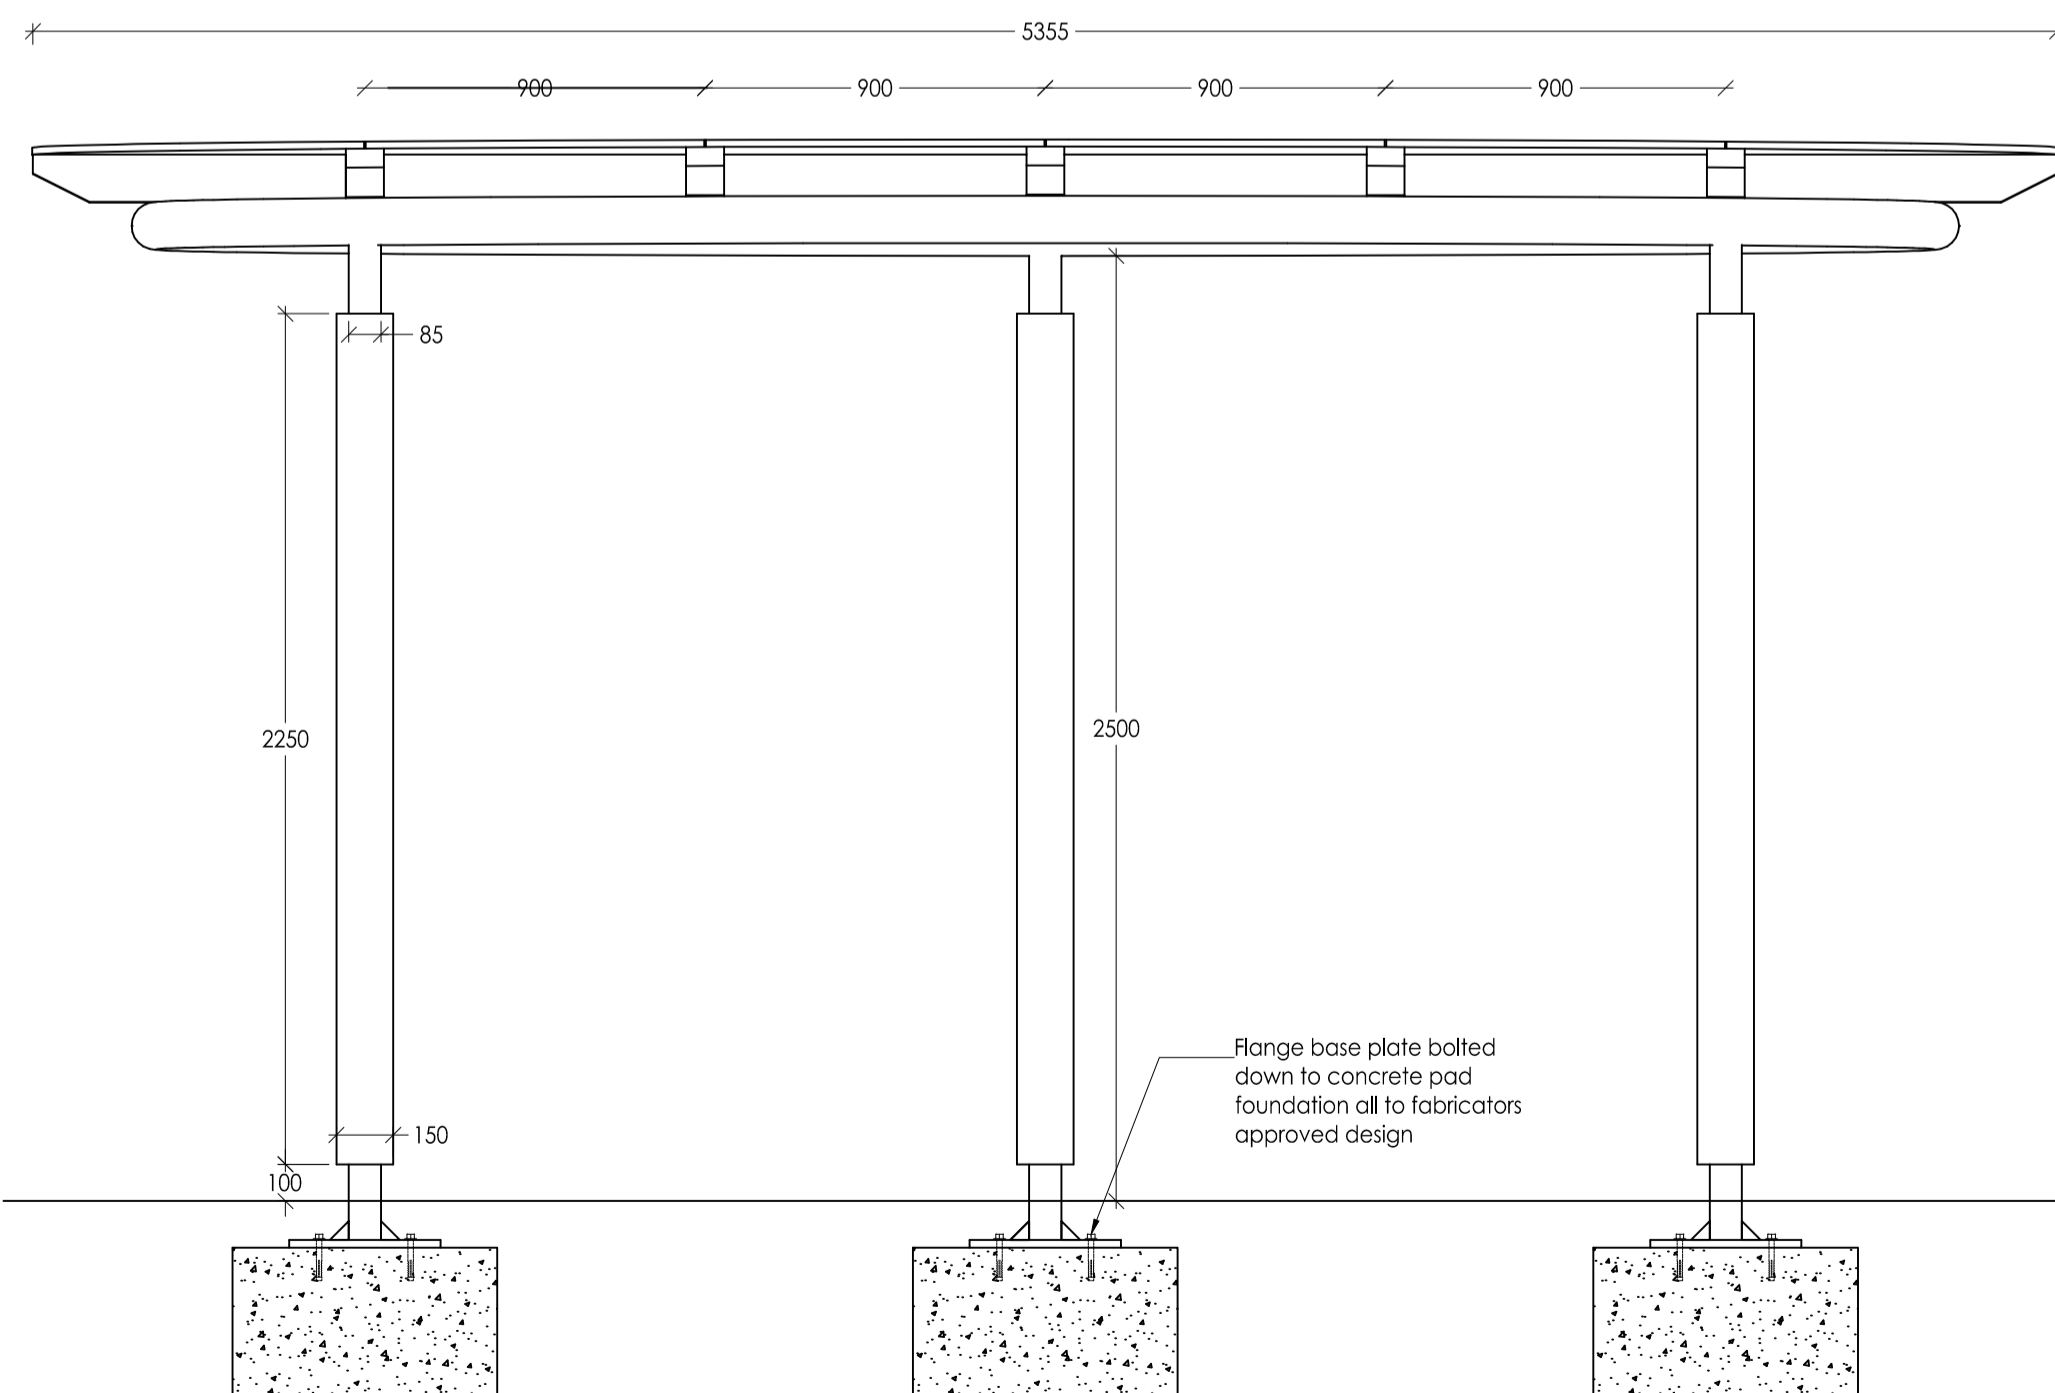

02 ELLIPSE COVERED SHELTER - Front Elevation  
0103 Scale 1:20. See NBS B91.385

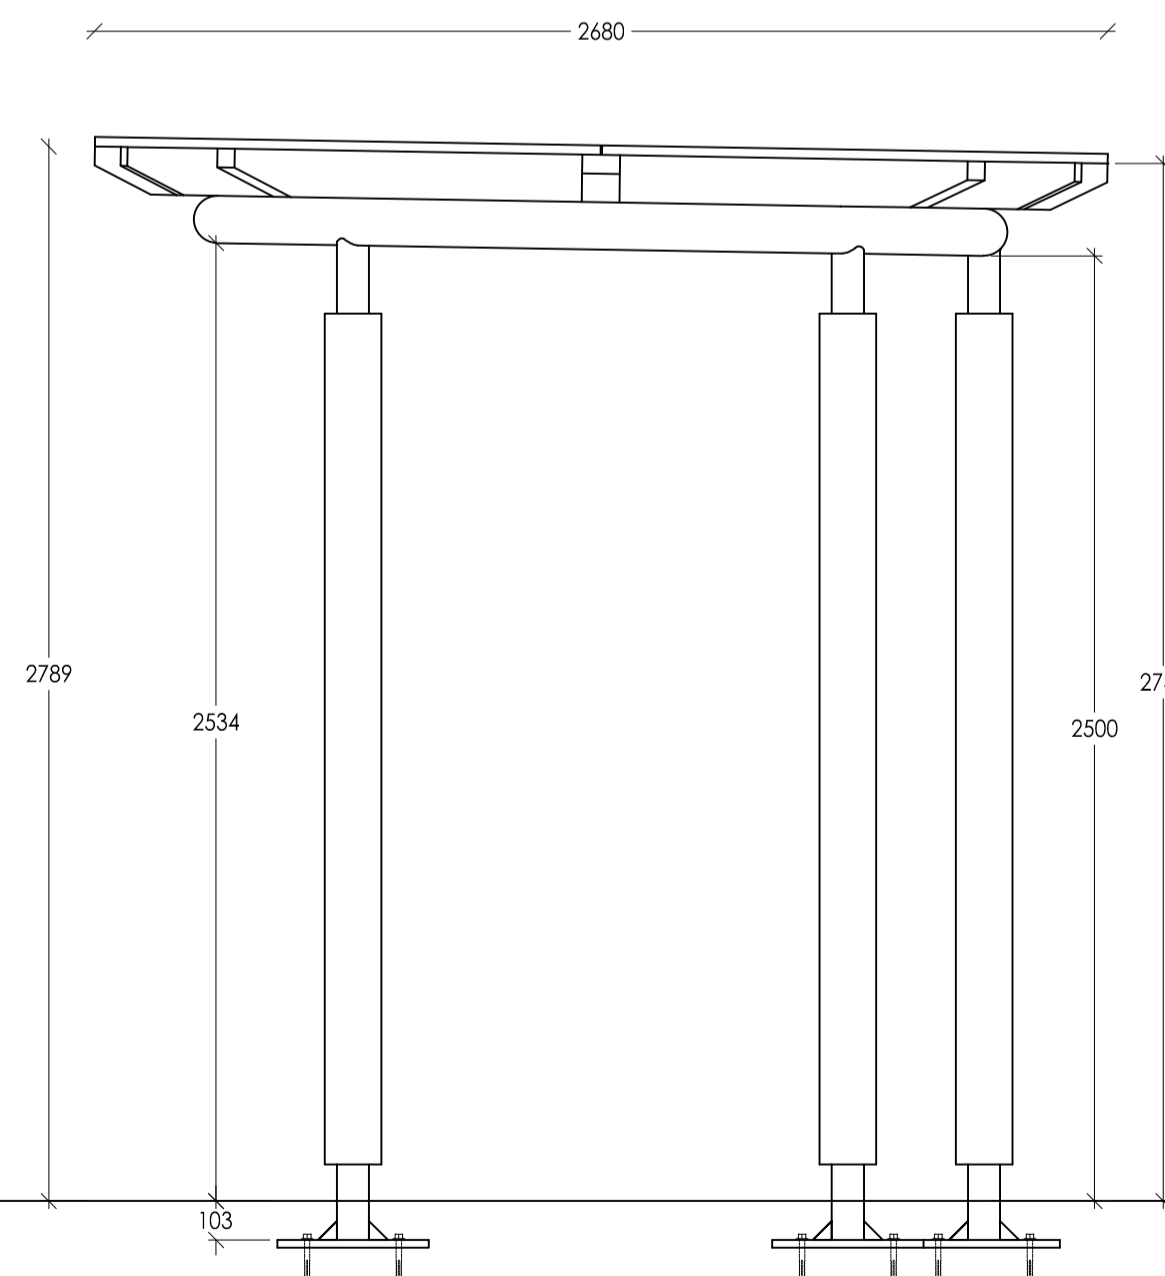

03 ELLIPSE COVERED SHELTER - Side Elevation  
0103 Scale 1:20. See NBS B91.385

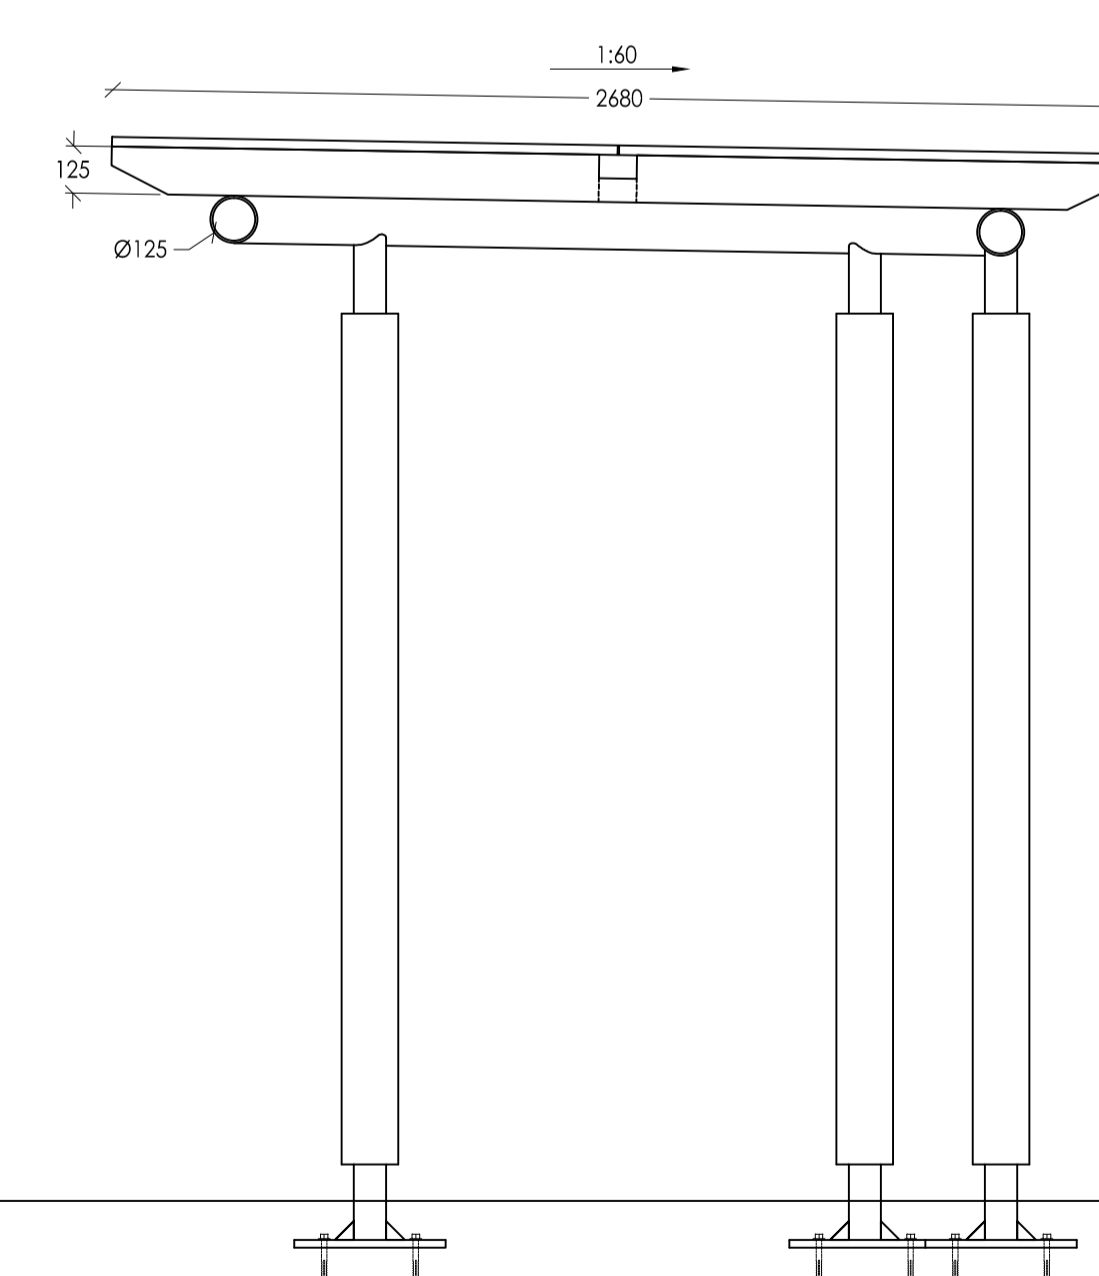

04 ELLIPSE COVERED SHELTER - Section Elevation  
0103 Scale 1:20. See NBS B91.385

**NOTES:**

DO NOT SCALE. Use figured dimensions only. The contractor is requested to check all dimensions before the work is put in hand. Copyright of this drawing belongs solely to Iteriad Ltd ©. This drawing must only be used for the purpose for which it is supplied and its contents must not be reproduced for any purpose without written permission. Areas indicated, or areas calculated from this drawing should be used for valuation purposes or as the basis for development contracts. Iteriad Ltd is a limited liability company registered in England and Wales. Number 7966573

**Notes:**  
This is a design intent drawing for costing only.

Manufacturer to provide final design & full set of shop drawings for approval, with consultation/input from Landscape Architect regarding finishes & final dimensions.

Dimensions shown are desired but subject to cost analysis with manufacturer

C01	First issue for construction approval	AP	KH	27.06.22
REV	DETAILS	DRAWN BY	CHECKED BY	CHECKED DATE

CLIENT  
**North Cumbria Integrated Care NHS Foundation Trust**

MASTERPLANNERS/LANDSCAPE ARCHITECTS  
**(iteriad)**  
Studio  
2 Cragwood Cottages,  
Ecclelsgate,  
Windermere,  
Cumbria  
LA23 1JG  
T: (+44) 15394 43018  
E: studio@iteriad.com  
W: www.iteriad.com

PROJECT TITLE  
**West Cumberland Hospital Phase 2**

DRAWING TITLE  
**GROUND FLOOR LEVEL  
Ellipse Covered Shelter  
Design Intent Drawing**

SCALE DRAWN BY DATE  
1:20@A1 AP 27.06.22

PURPOSE STATUS  
For Construction Approval S4

JOB/DRAWING NUMBER REVISION  
WCHPH2-ITR-00-XX-DR-L-0103 C01