

THIS DRAWING (OR ANY PART THEREOF) MAY NOT BE COPIED, TRANSMITTED OR DISCLOSED TO ANY THIRD PARTY OR UNAUTHORISED PERSON WITHOUT THE PRIOR WRITTEN PERMISSION OF GILLING DOD ARCHITECTS.


THIS DRAWING IS TO BE READ IN CONJUNCTION WITH ALL OTHER RELEVANT DRAWINGS PREPARED BY CONSULTANTS AND SUB-CONTRACTORS.

REPORT ANY DISCREPANCIES TO THE ARCHITECT OR REPRESENTATIVES THEREOF.


© ALL RIGHTS RESERVED. NO PART OF THIS DRAWING MAY BE REPRODUCED OR TRANSMITTED IN ANY FORM OR BY ANY MEANS WITHOUT THE WRITTEN PERMISSIONS OF THE COPYRIGHT HOLDER

ONCE PRINTED AND DISTRIBUTED THIS DOCUMENT IS ASSUMED UNCONTROLLED

DO NOT SCALE FROM THIS DRAWING. WORK ONLY TO PRINTED DIMENSIONS.

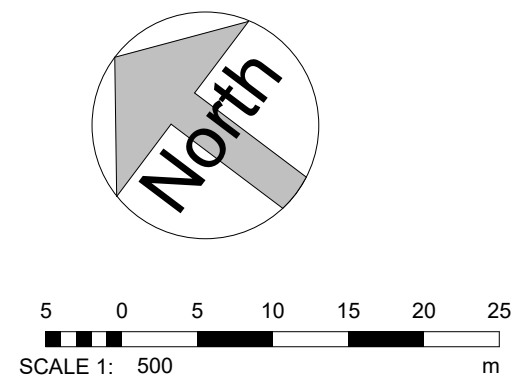

Refer to Iteriad drawing
WCHPH2-ITR-00-XX-DR-
L-0001_P03_Overall
Landscape Site Plan for
further details

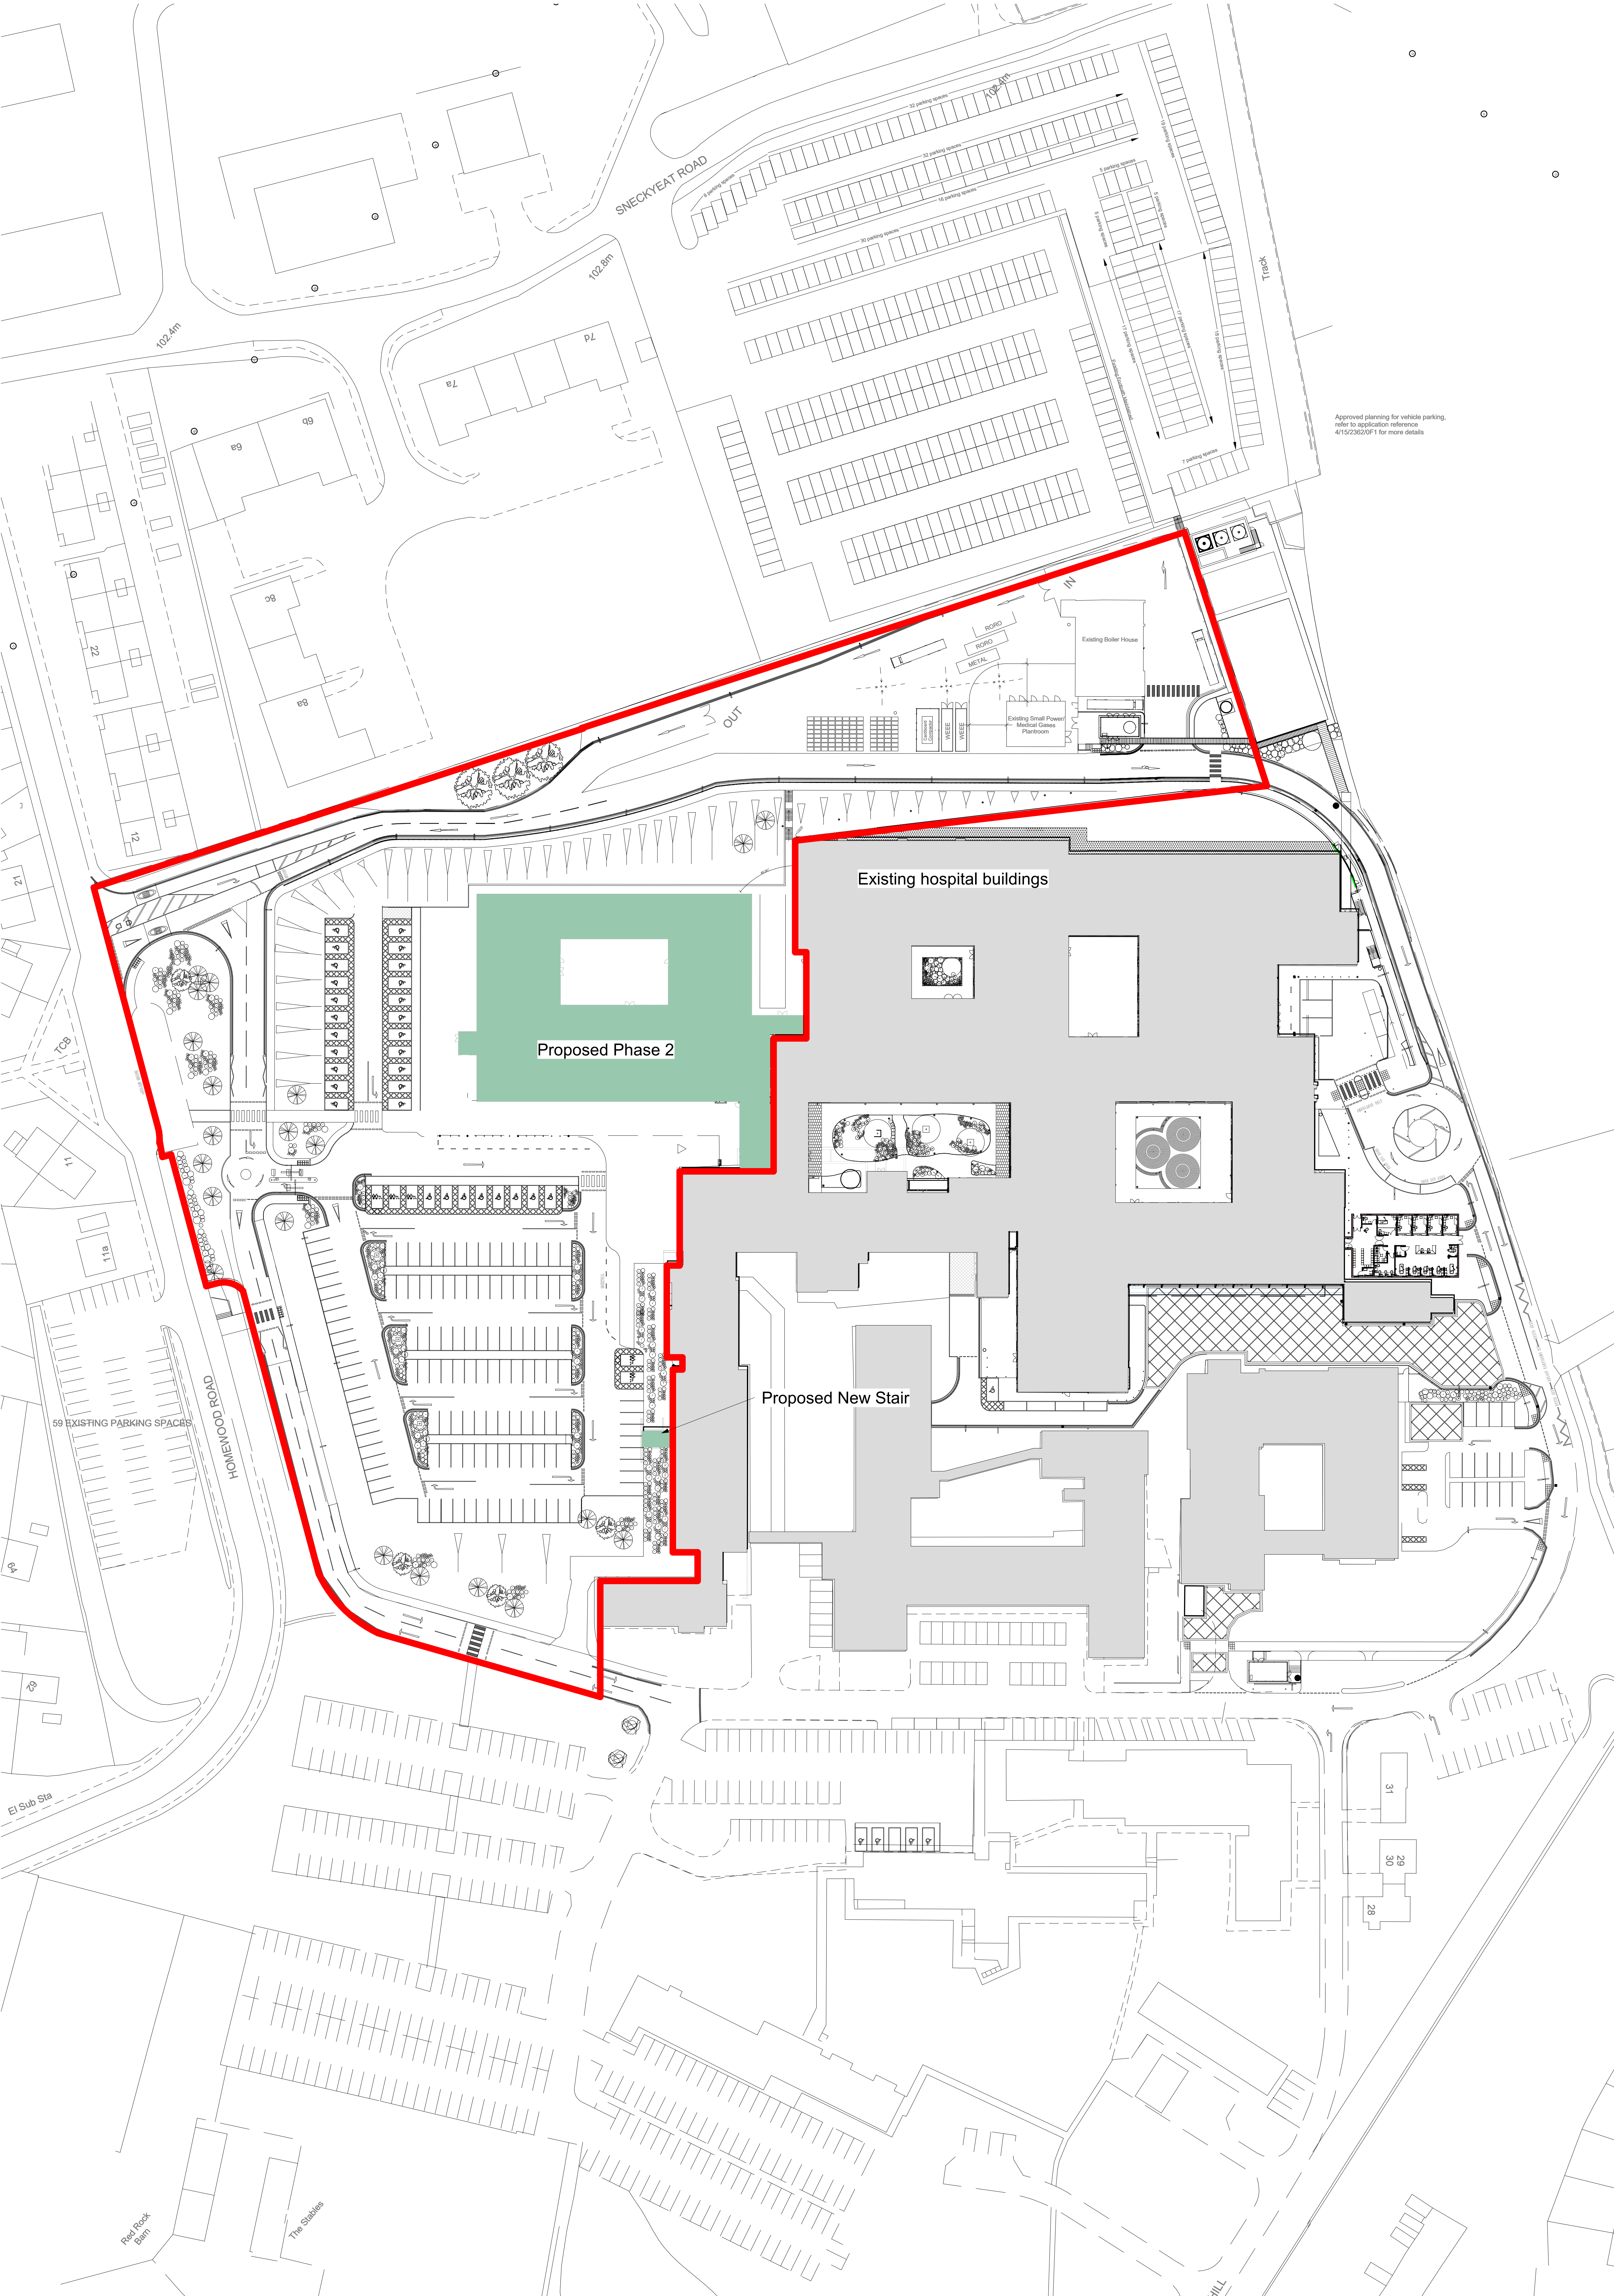

2 Proposed Site Plan
1 : 500

P01	IW	Issued for Planning	16/06/21
Rev	By	Description	Date




The Cruck Barn, Duxbury Park, Chorley, Lancashire, PR7 4AT
T: 01257 260070 F: 01257 260071

Client Name:
North Cumbria Integrated Care NHS Foundation Trust

Site Name:
West Cumberland Hospital

Project Name:
Whitehaven - Phase 2 Development

Drawing Title:
Proposed Site Plan

Project No: 8060p	Sheet Size: A0	Scale: 1 : 500	Revision: P01
Drawn by: IW	Checked by: AG	Approved by: SK	Status: S2
For Planning			
Drawing Number: Project Code / Designer / Volume / Level / Type / Discipline / System Number WCHPH2-GDA-V99-ZZ-DR-A-99012			