




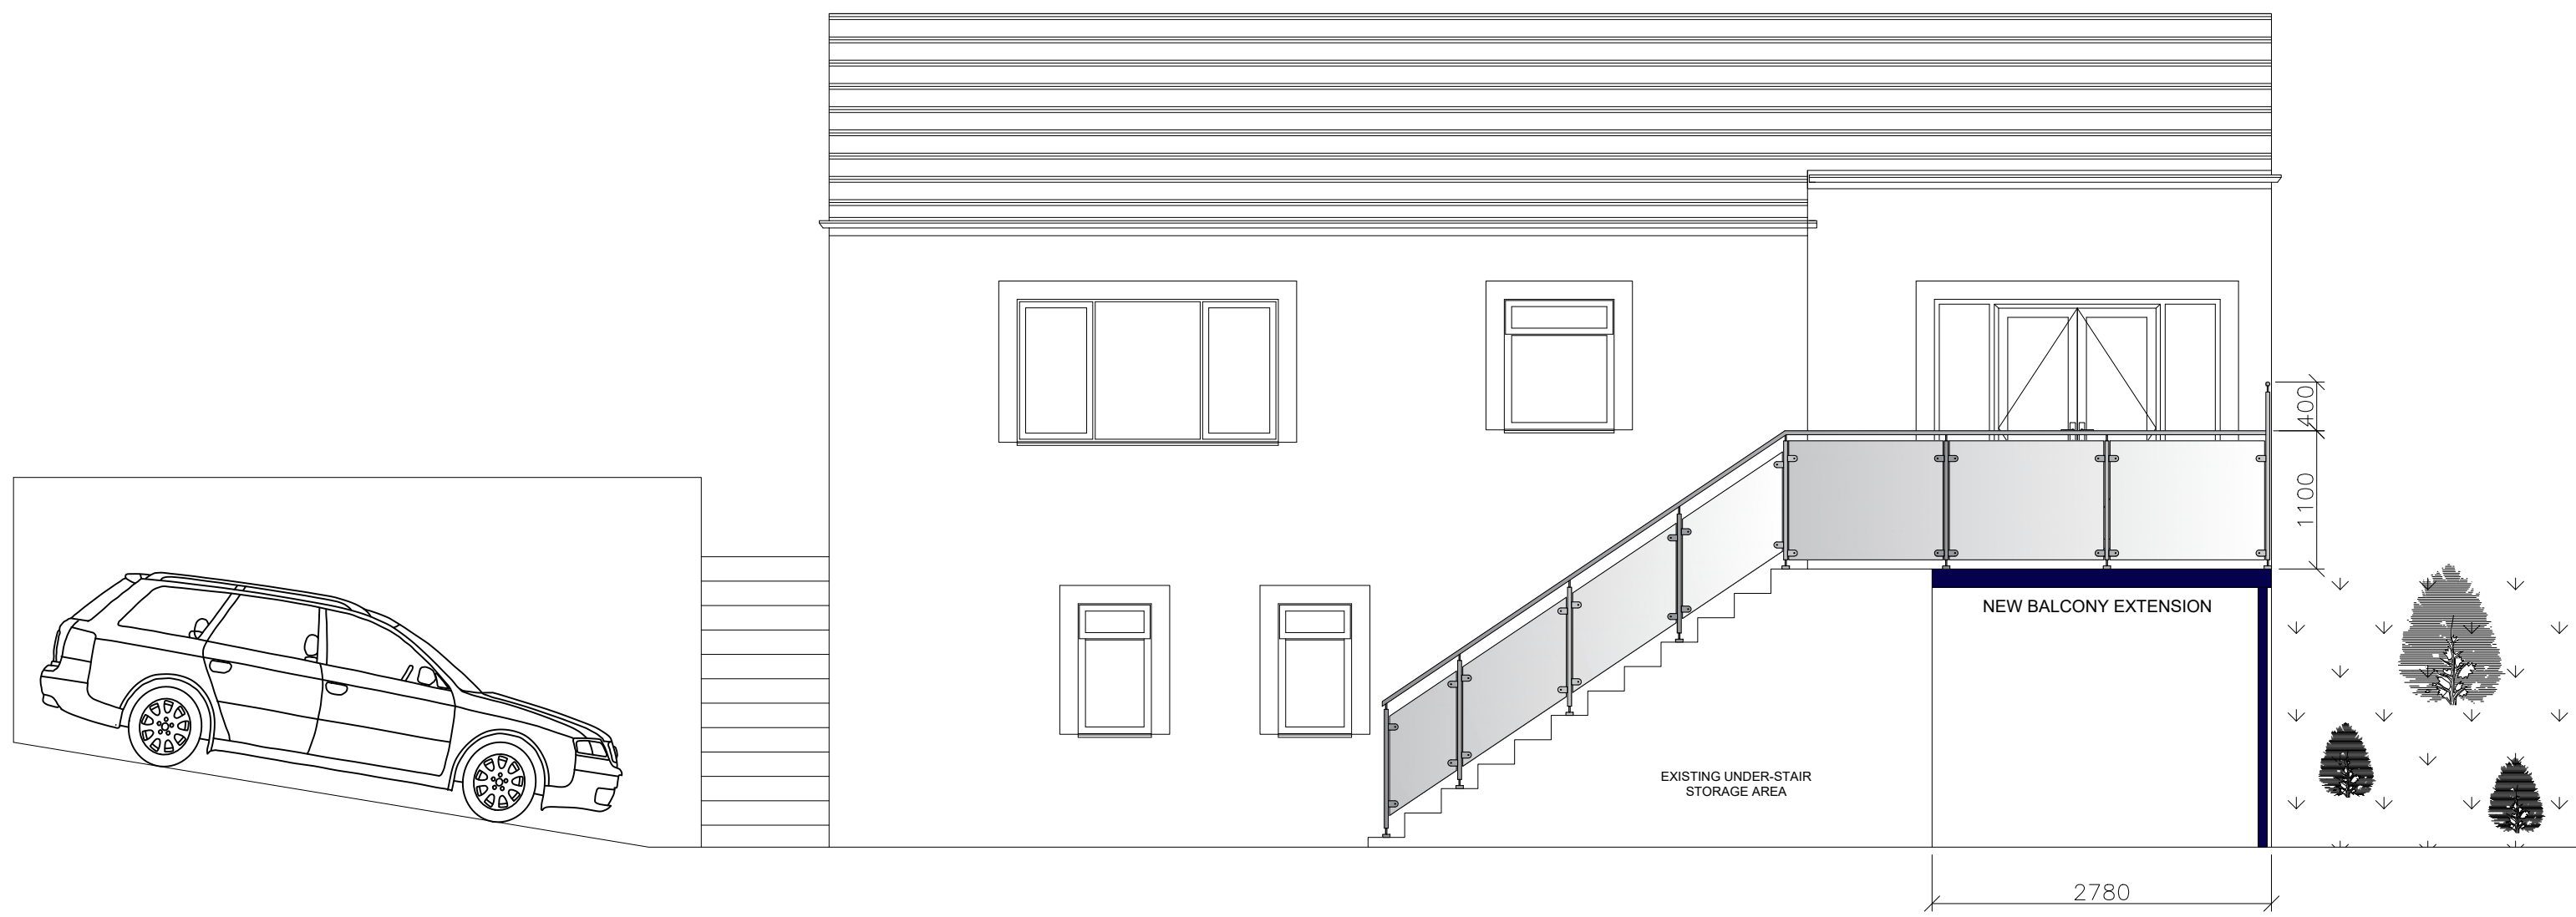


NEW FRONT ELEVATION
SCALE 1:50 @ A1

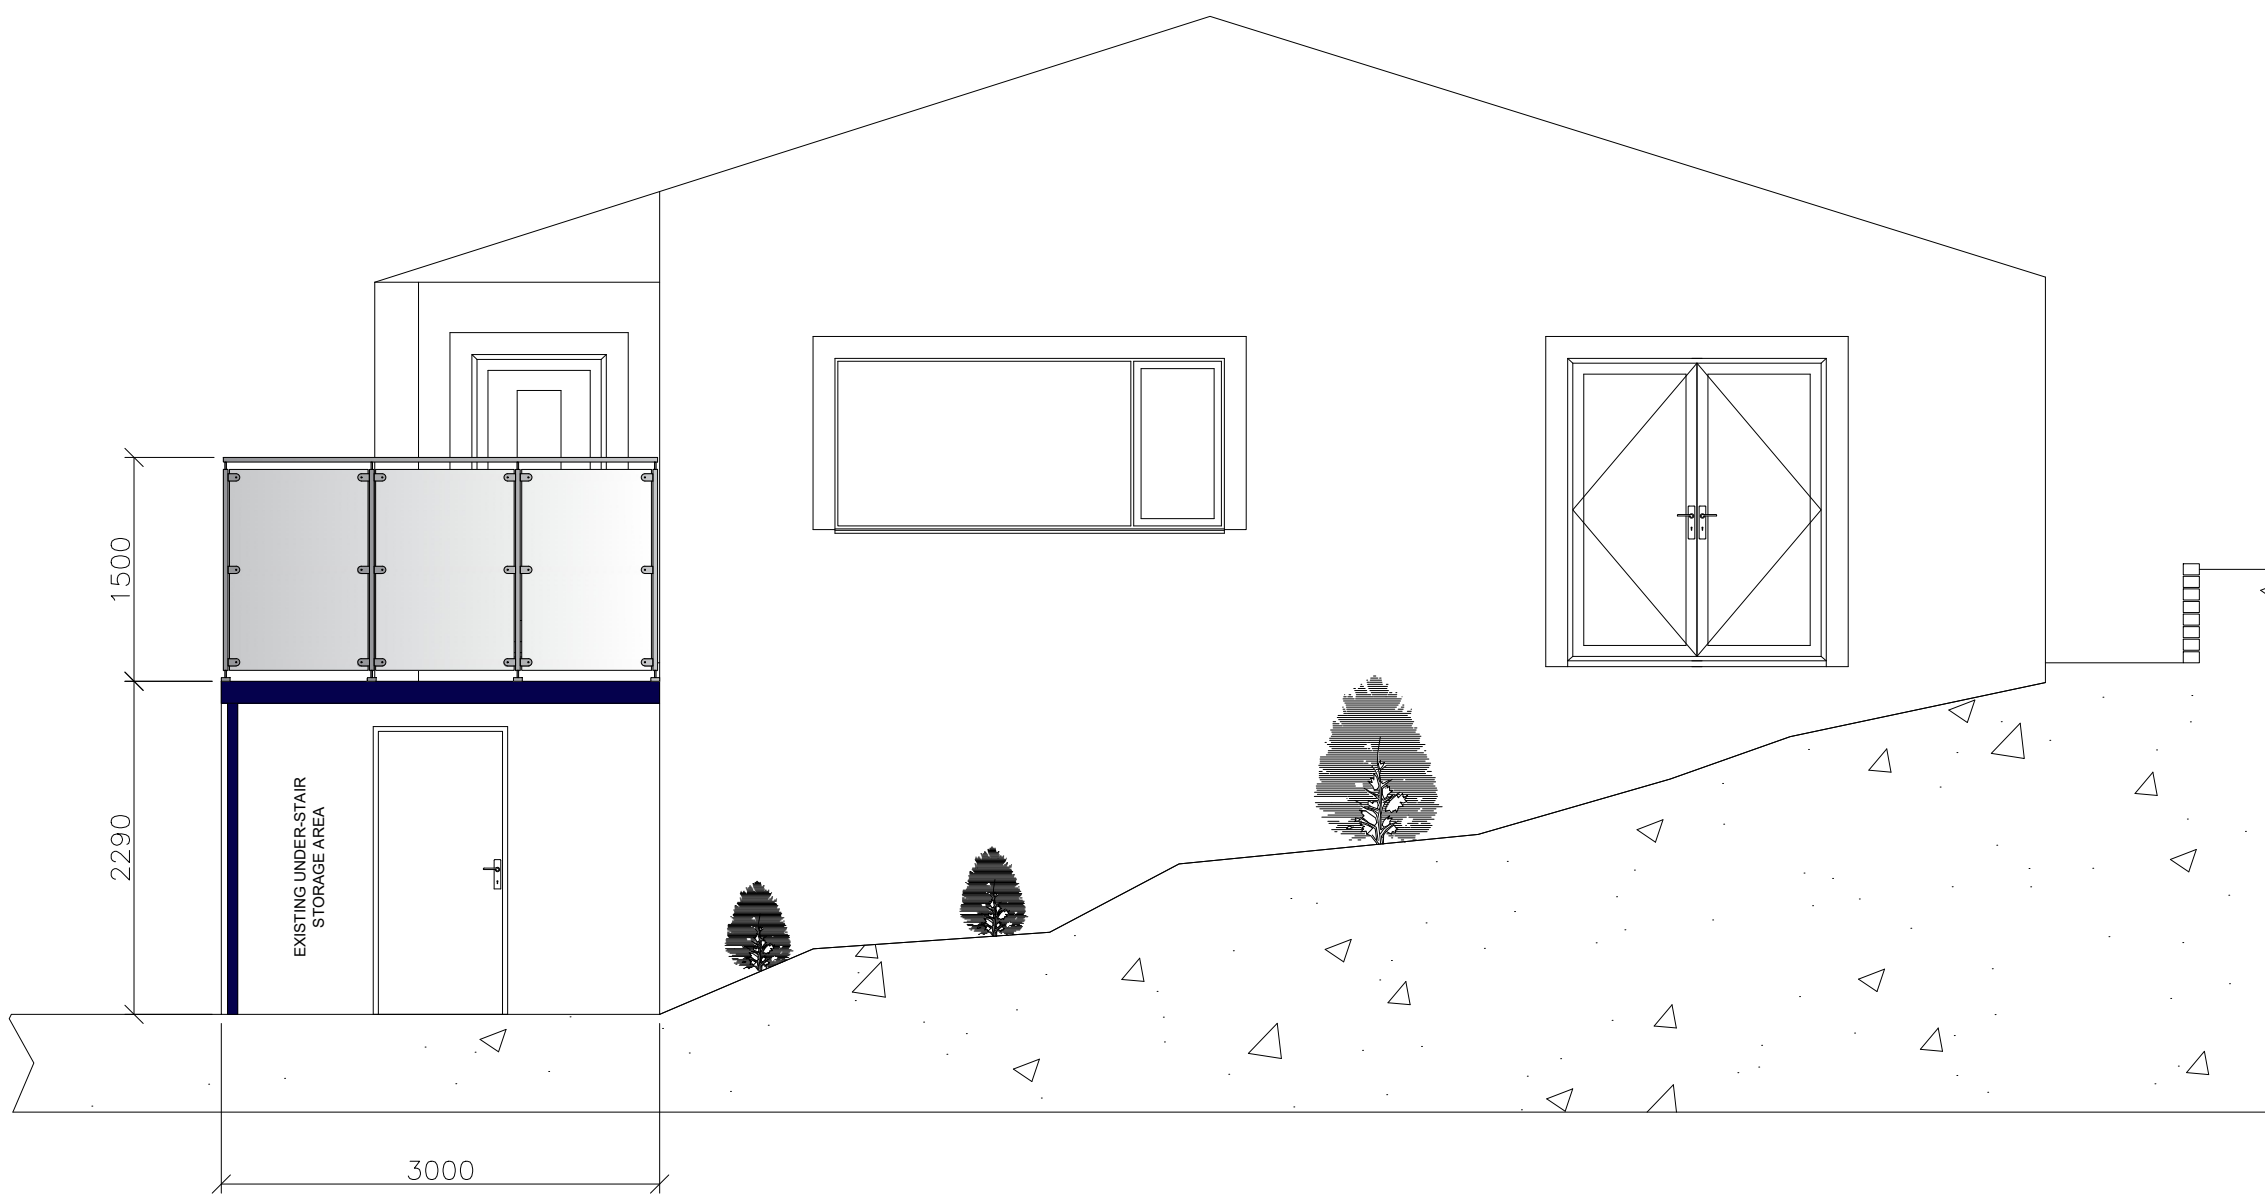

NEW SIDE ELEVATION
SCALE 1:50 @ A1

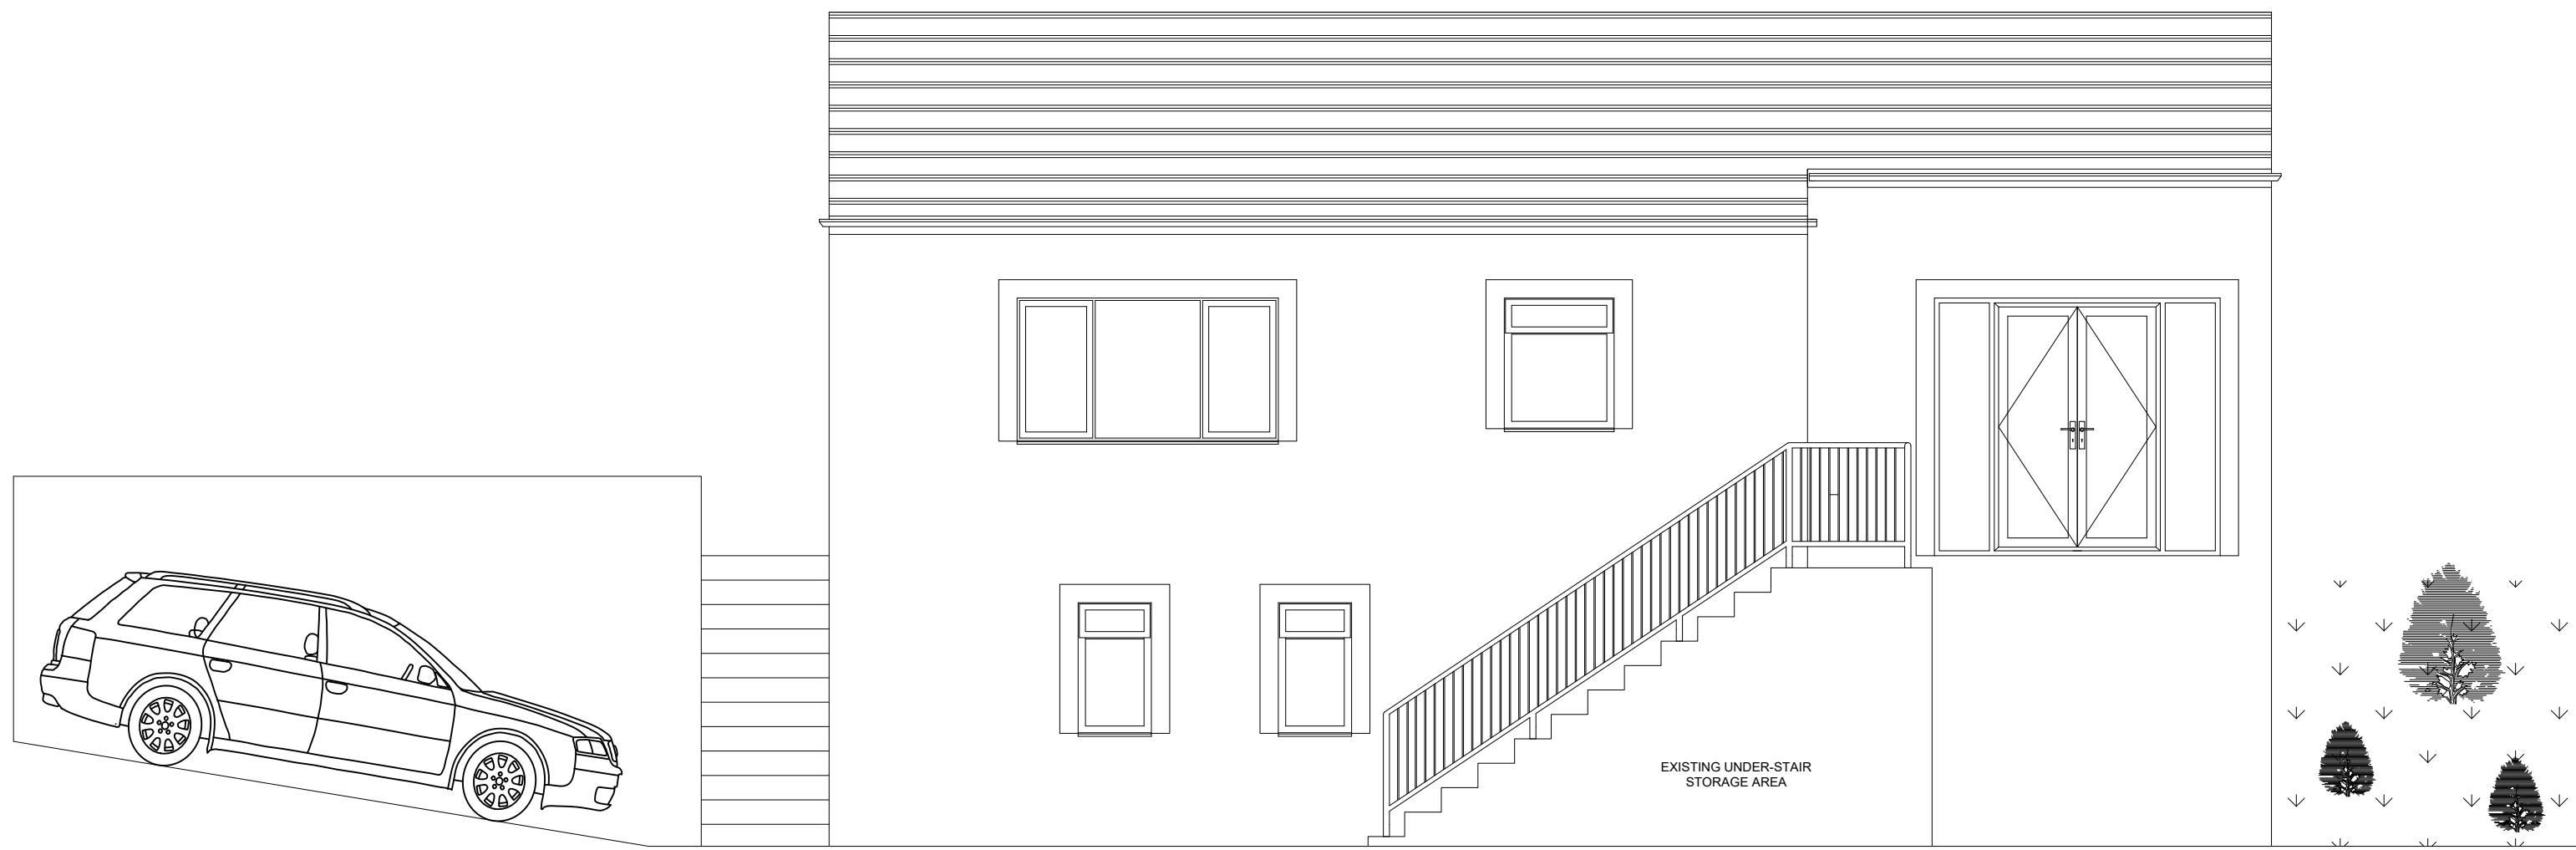

EXISTING FRONT ELEVATION
SCALE 1:50 @ A1

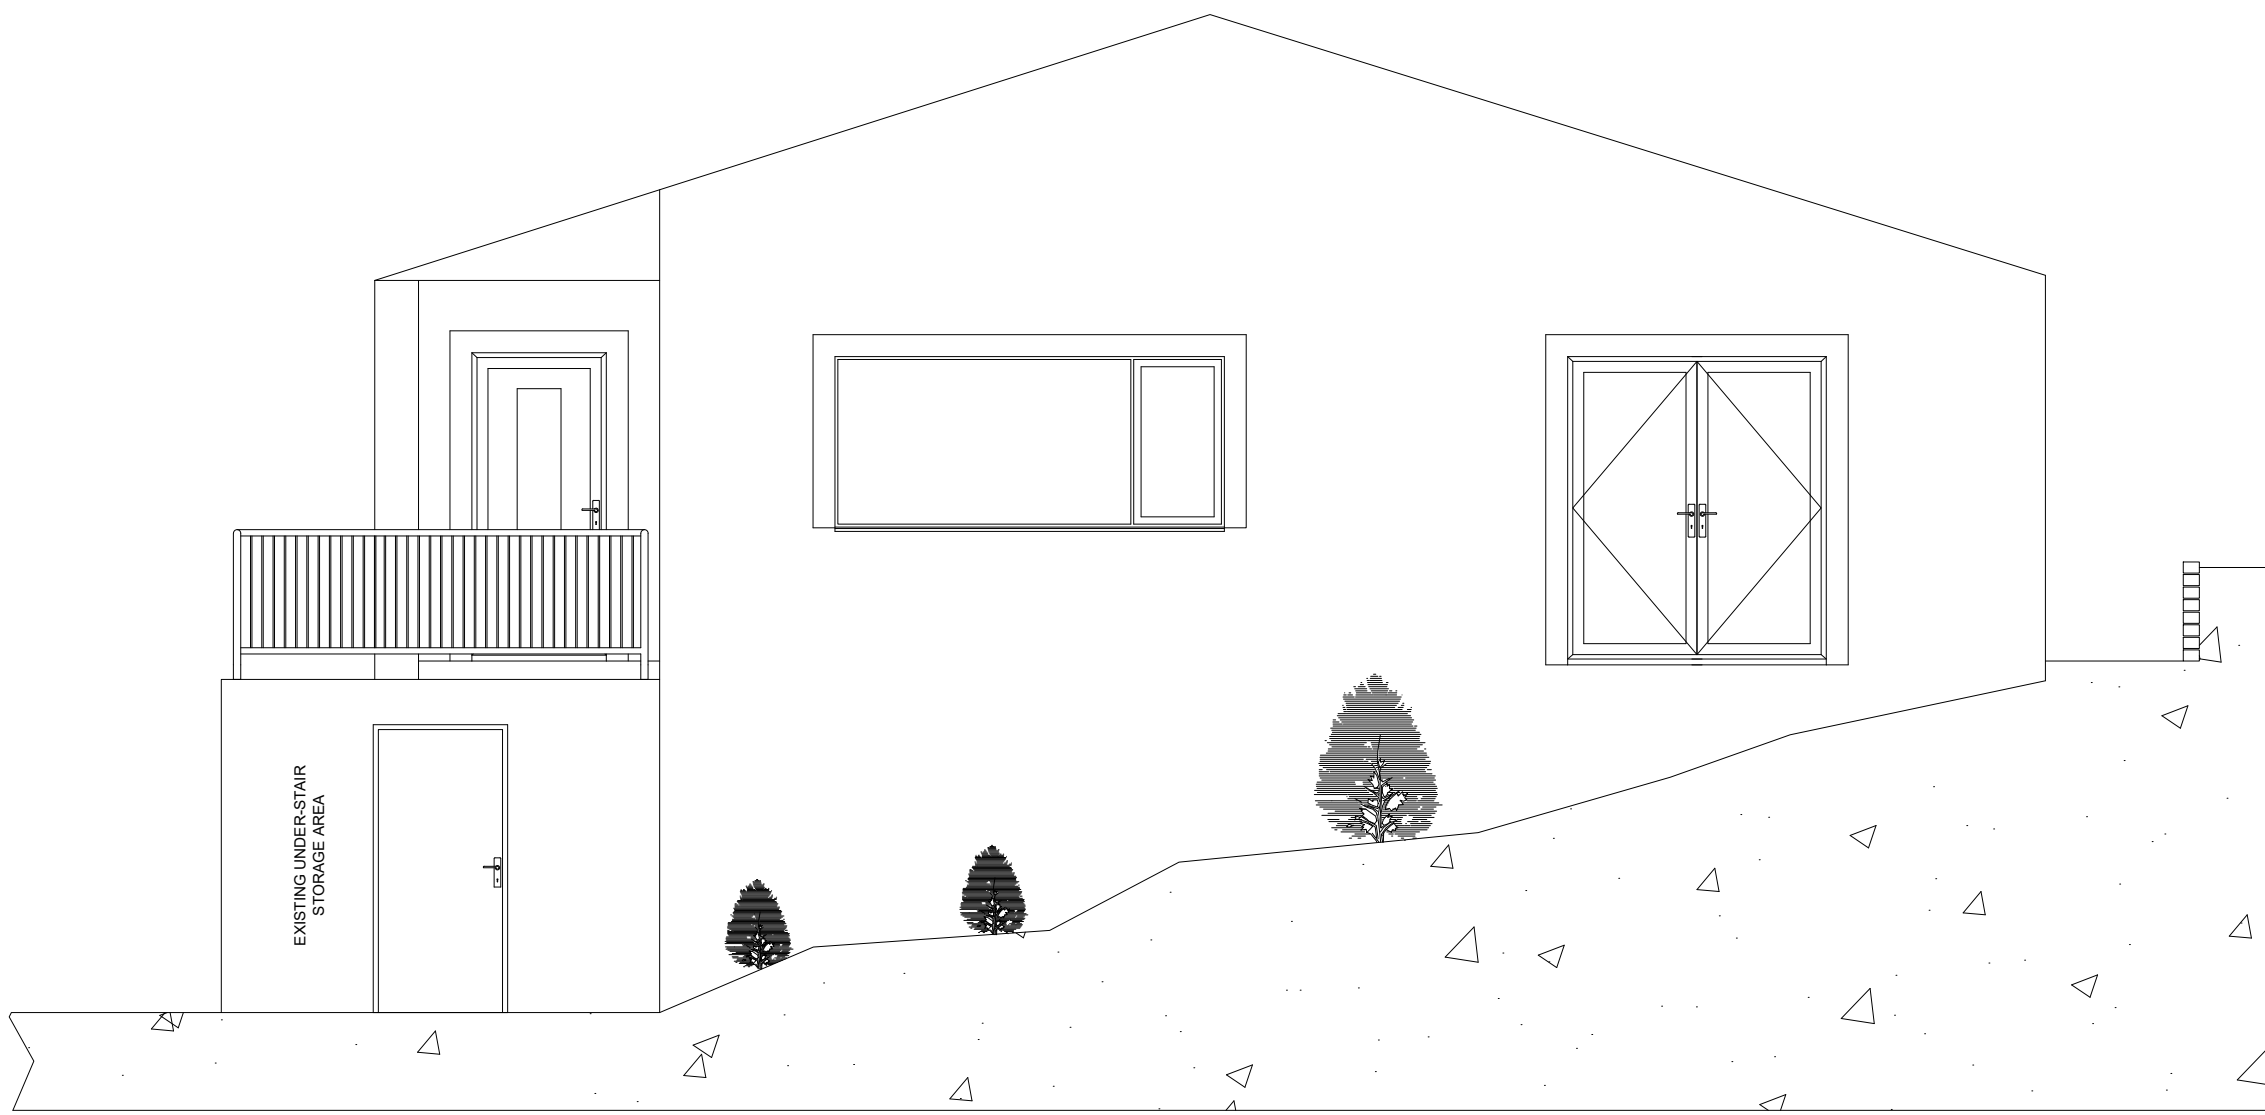

EXISTING SIDE ELEVATION
SCALE 1:50 @ A1

DRAWN	G. YOUNGS	DRG TITLE. BALCONY EXTENSION WESTWINDS, WHITEHAVEN, CUMBRIA MR KURT LEE	
CHECKED	K. LEE		
APPROVED	K. LEE		
DATE	10.06.2024	DRAWING No.	
SCALE	1:50 @ A1		
		MOD	