



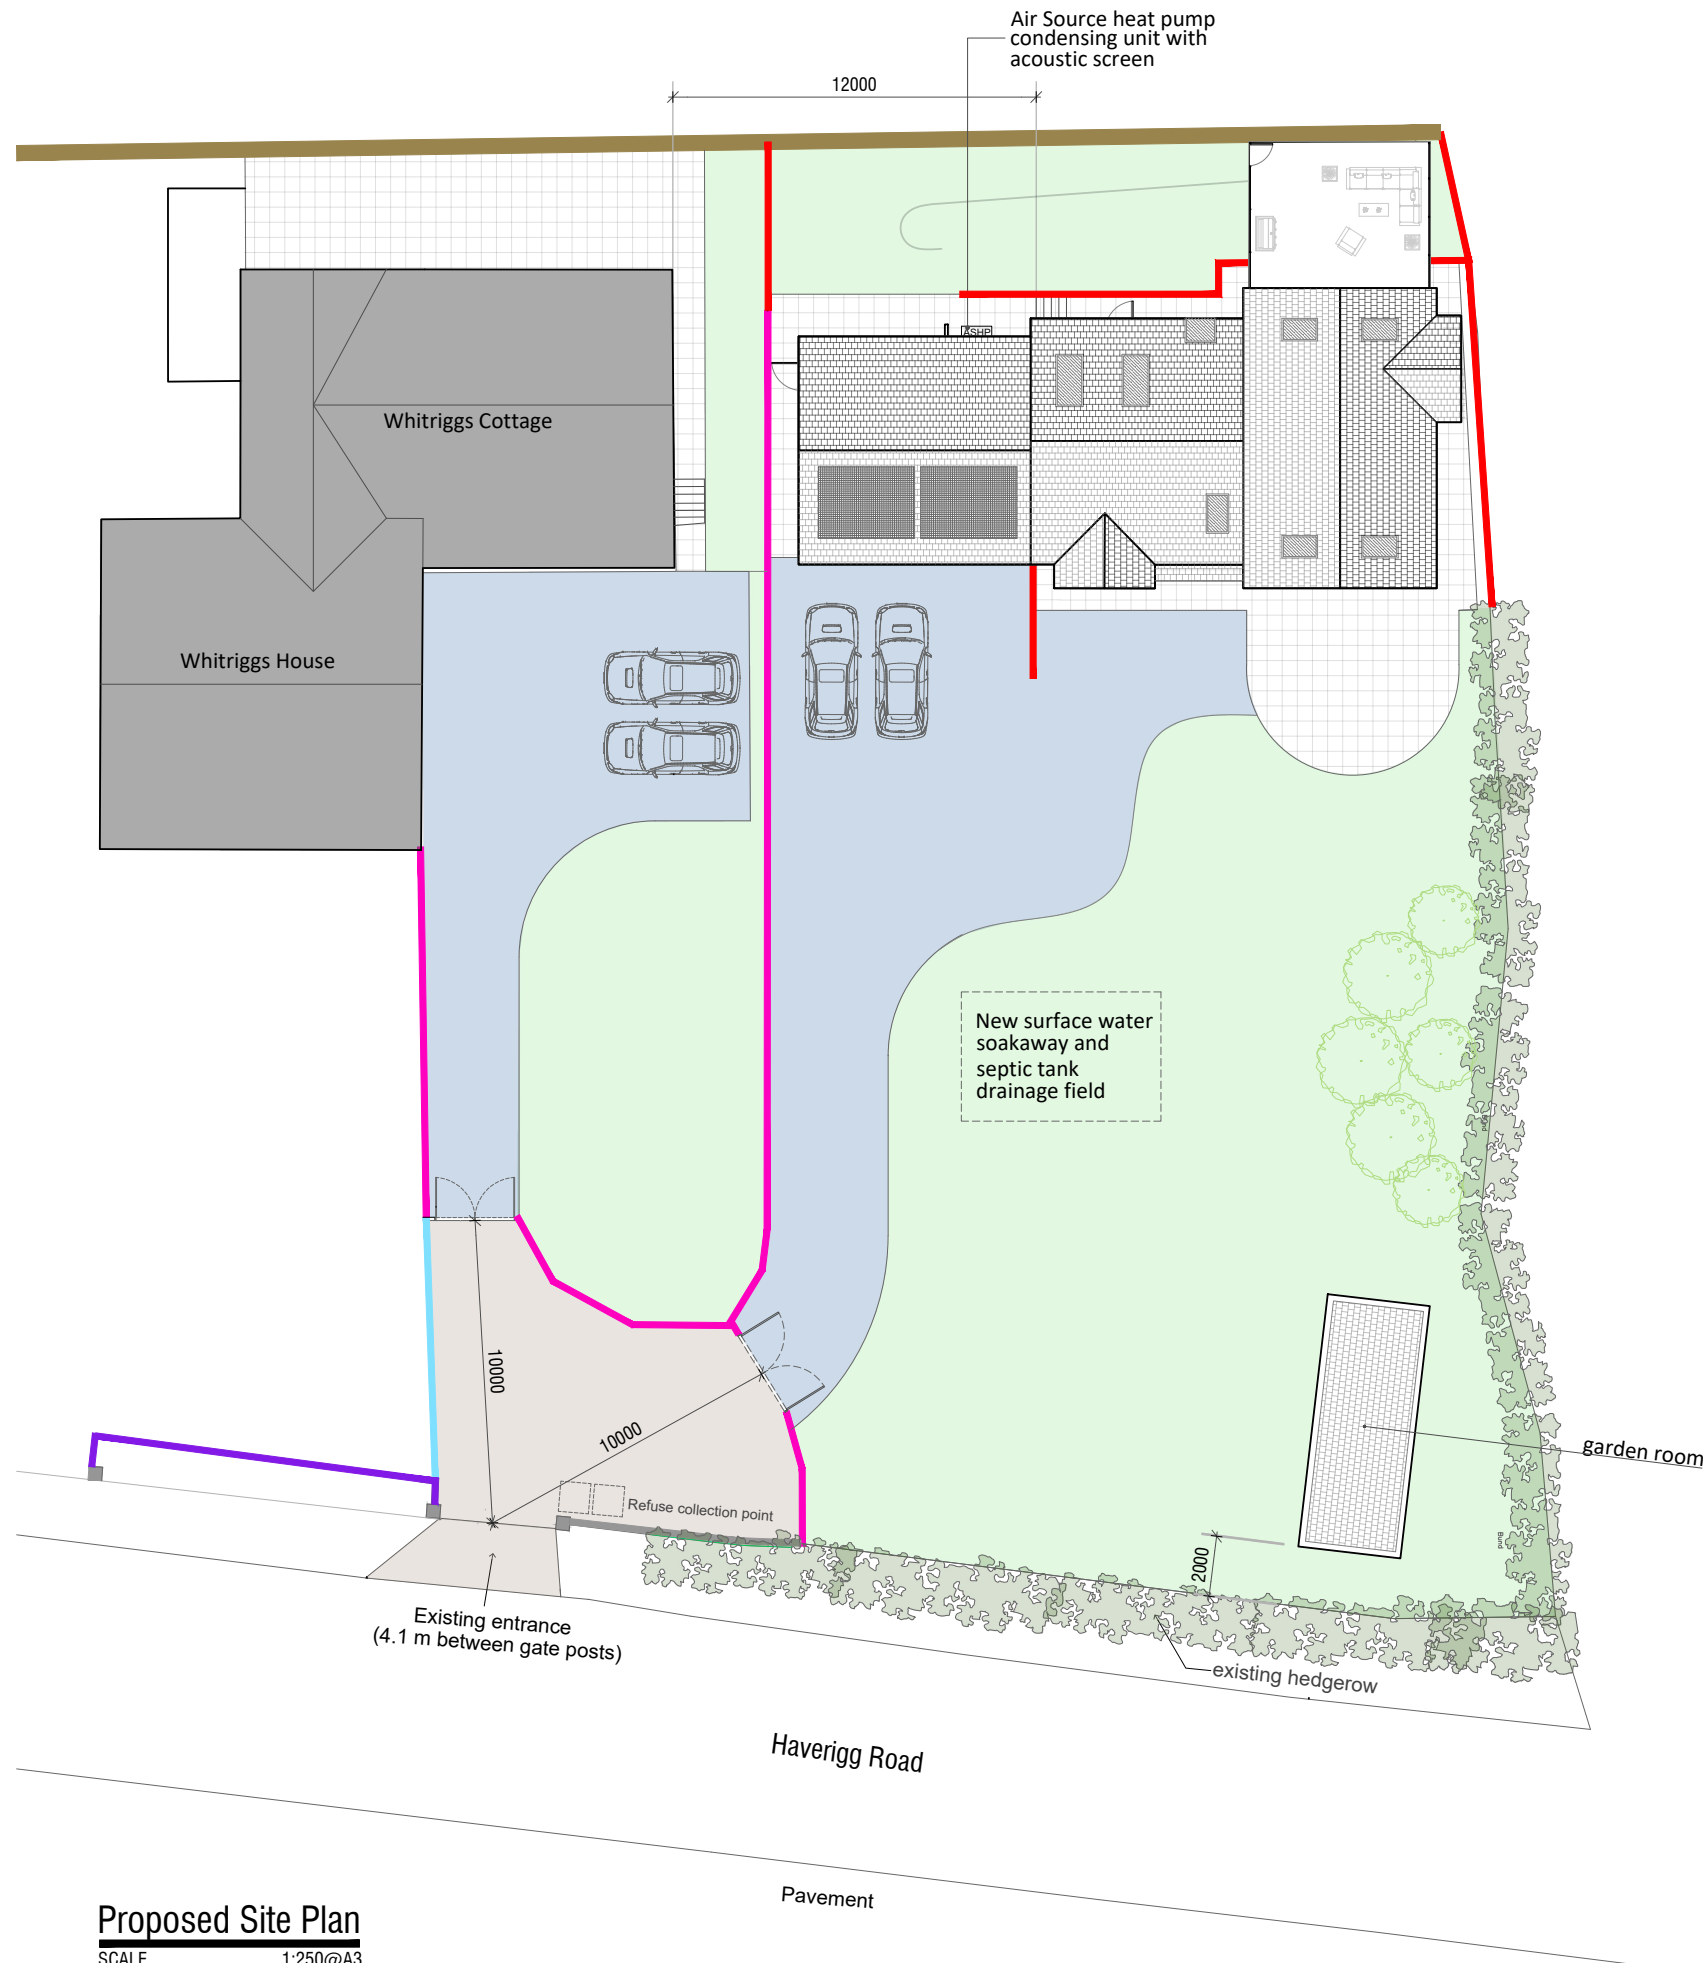

Site Plan key

	Lawn /Garden area
	Private driveway with porous paving
	Communal entrance (porous tarmac)
	Existing stone boundary Wall
	Existing face brick wall (1000 mm high) with posts
	Existing rendered masonry wall (1000 mm high)
	New 1800 mm high closed boarded timber fence
	New 1000 mm High closed boarded timber fence
	New retaining wall with close boarded fencing to boundary section

 

Proposed Site Plan
SCALE 1:250@A3

Proposed New Dwelling to Land to Side of Whitrigg Cottage

Telephone:
01229 481184
Website:
www.shepherdarchitectureandsurveying.co.uk

Development Plot,
Haverigg Rd, Millom,
LA18 4EL

Revision Notes
Change of garden room location

Proposed Site plan

1:250@A3

Drawn - PW
Checked - NAS

03Nov2023

WHD12A PA 002B

www.shepherd
architectureandsurveying.co.uk