




FOR PLANNING PURPOSES ONLY

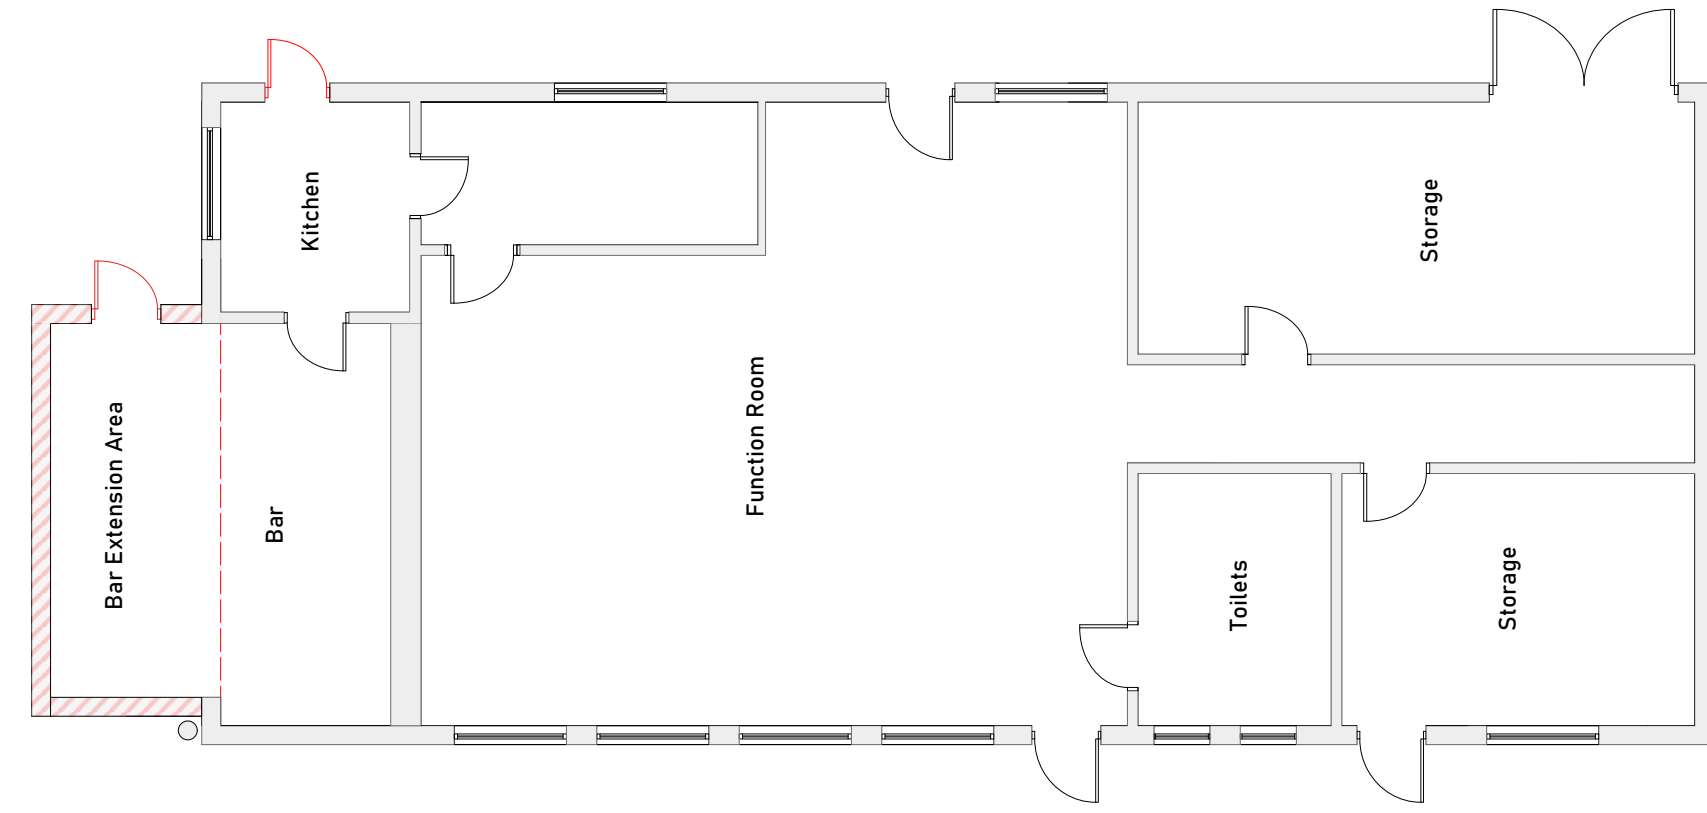


PROPOSED FLOOR PLANS
Scale 1:100

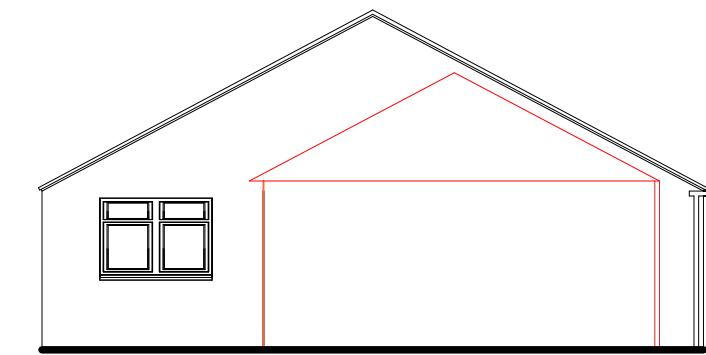


PROPOSED WEST ELEVATION
Scale 1:100

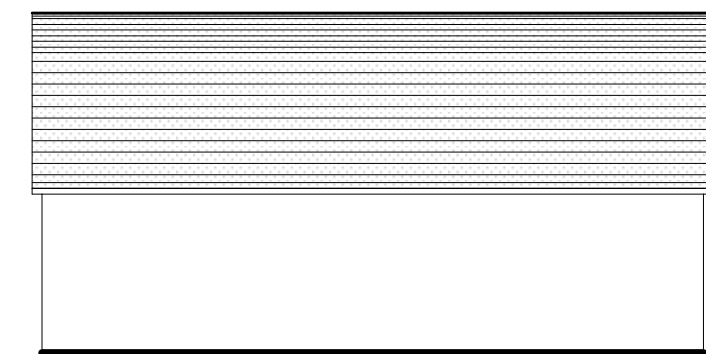

PROPOSED EAST ELEVATION
Scale 1:100

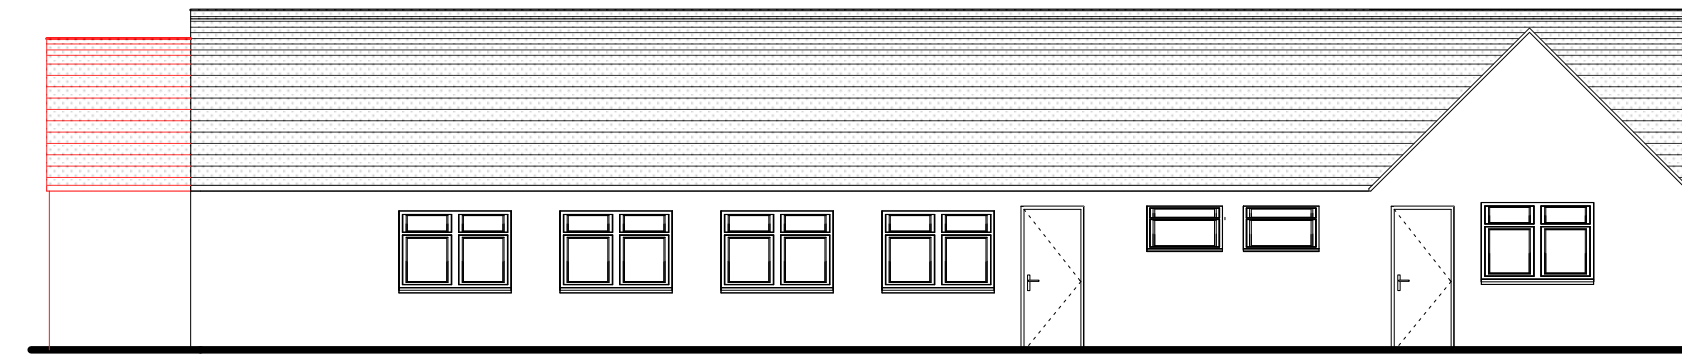


PROPOSED NORTH ELEVATION
Scale 1:100

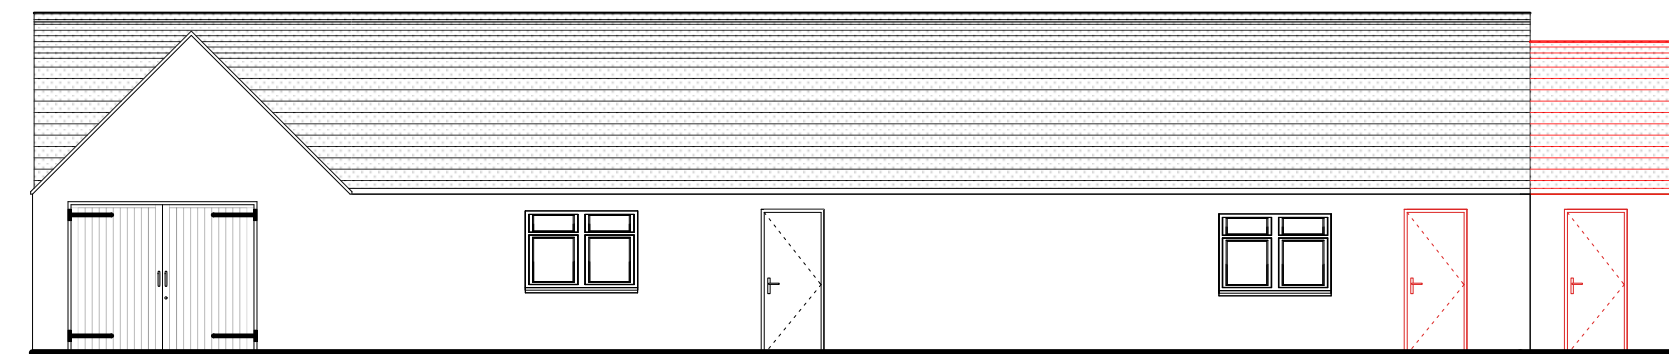


PROPOSED SOUTH ELEVATION
Scale 1:100


No.	Date	Comments	By
Client			
WHITEHAVEN CRICKET CLUB			
Address			
RICHMIND TERRACE WHITEHAVEN CA287QR			
Project			
BLOCK PLAN			
Drawing Title			
Proposed Floor Plans			
Drawn	JF	Checked	Signet
Scale	1:100	Date	01/10/24
Paper Size			
A2			
ALL DIMENSIONS TO BE CHECKED ON SITE FORWARD DIMENSIONS TO BE TAKEN IN REFERENCE TO THE 1:1000 SCALE PLAN FOR DIMENSIONS TO BE TAKEN IN REFERENCE TO THE 1:1000 SCALE PLAN			
Project No.	001		

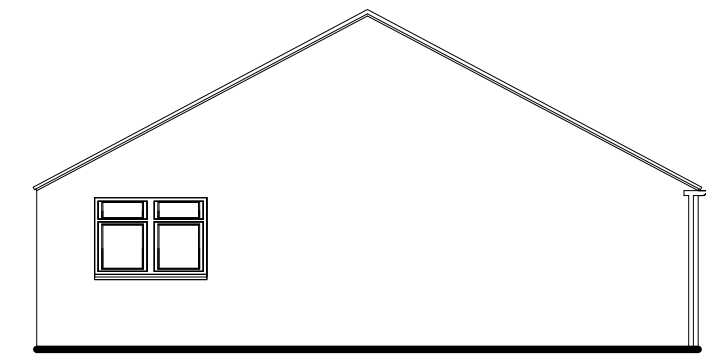


EXISTING WEST ELEVATION
Scale 1:100

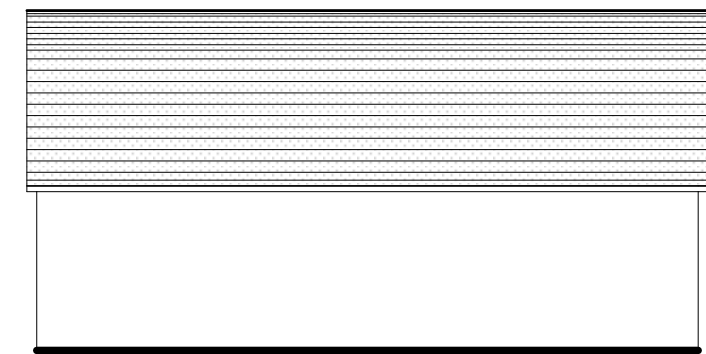


EXISTING EAST ELEVATION
Scale 1:100

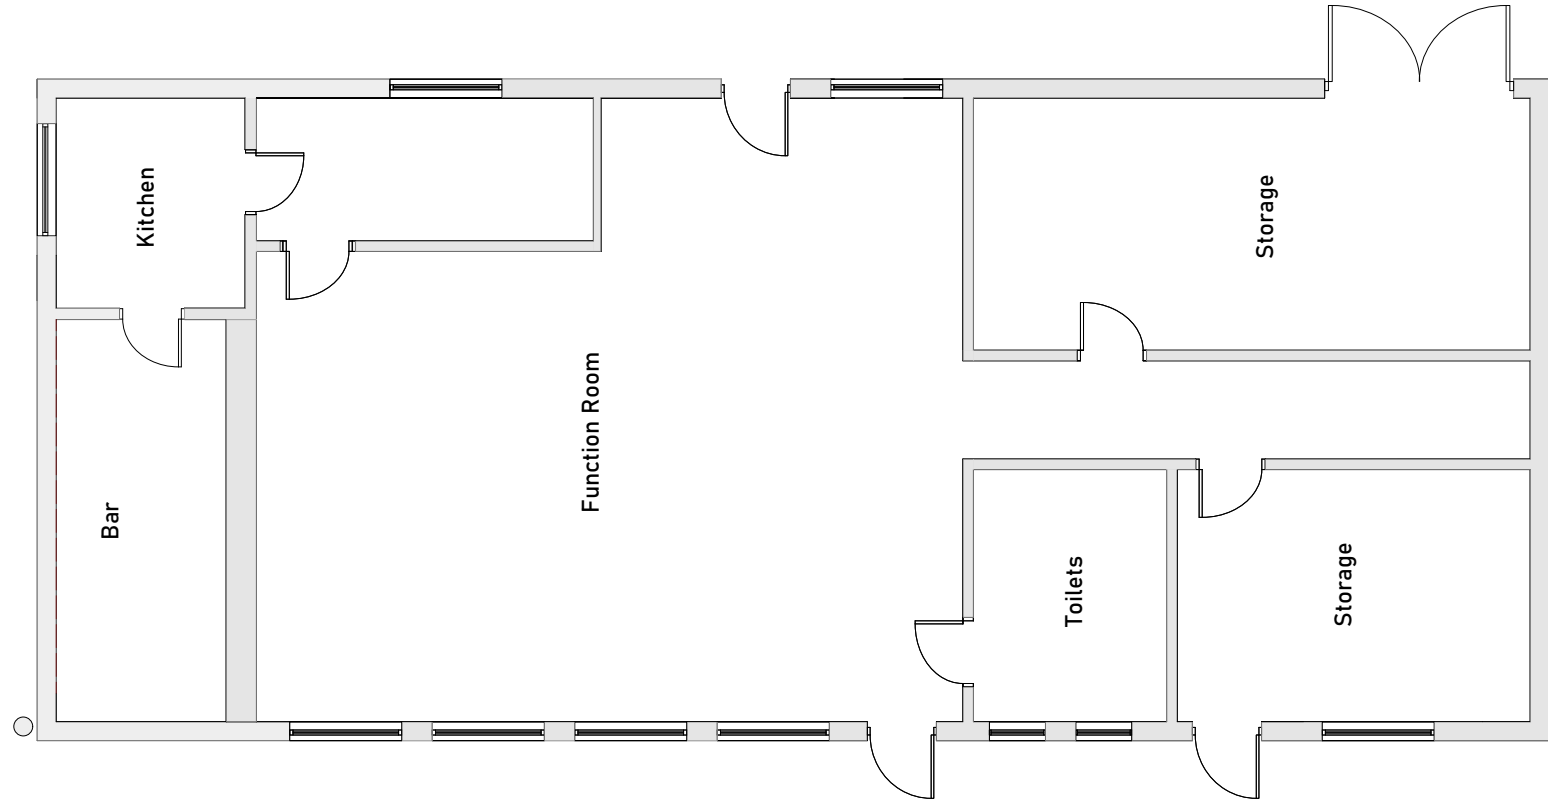

EXISTING FLOOR PLANS
Scale 1:100

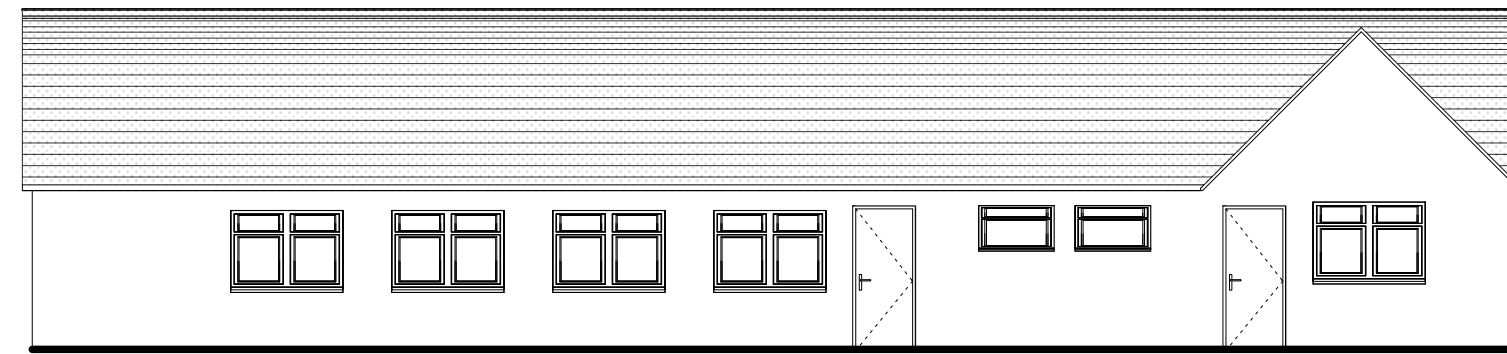


EXISTING NORTH ELEVATION
Scale 1:100

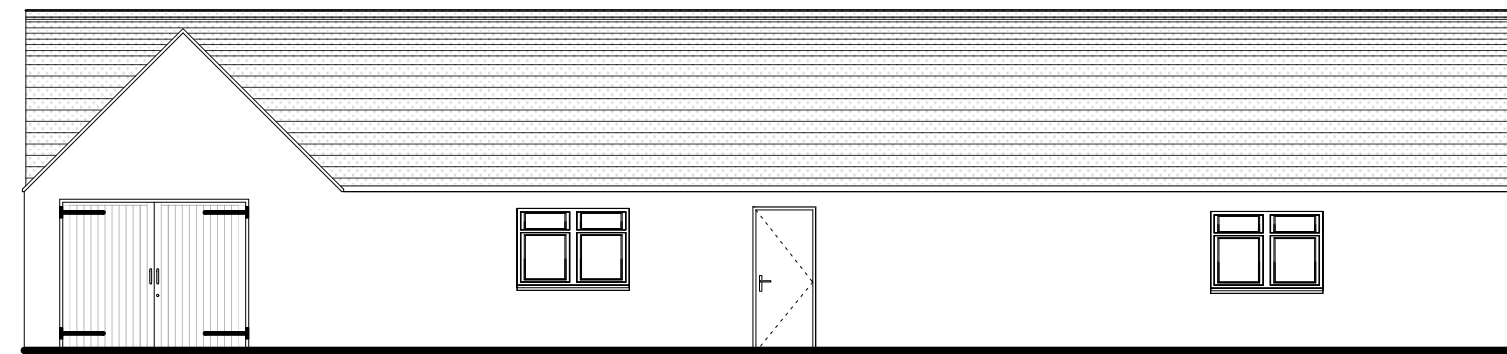

EXISTING SOUTH ELEVATION
Scale 1:100

FOR PLANNING PURPOSES ONLY

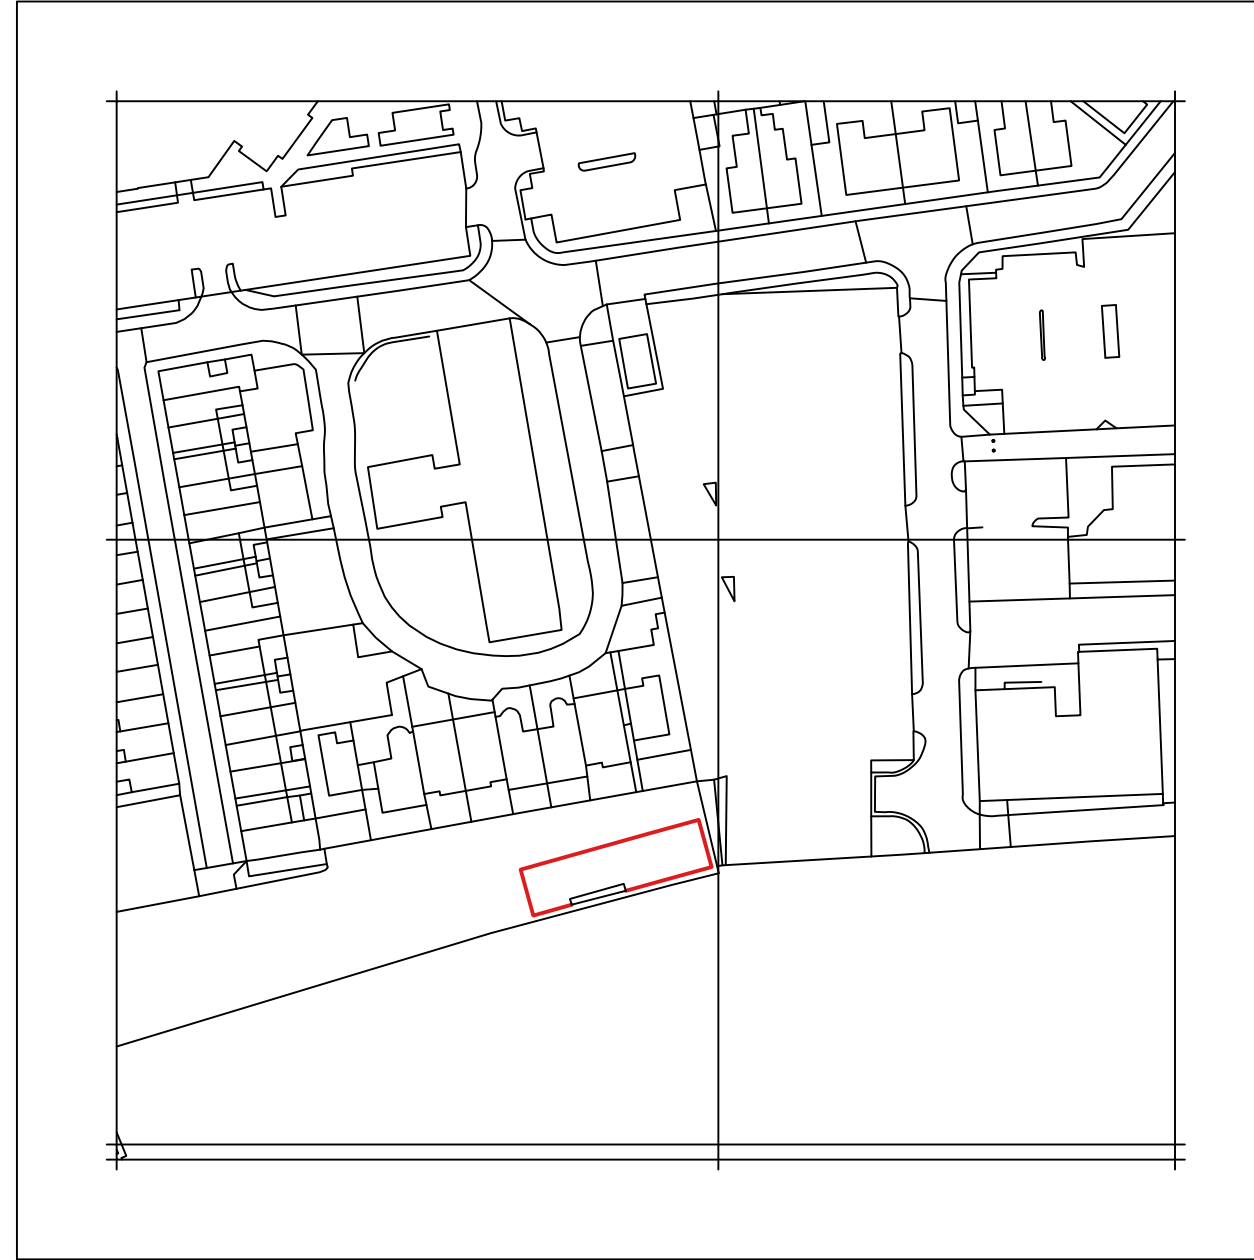

EXISTING LOCATION LANS
Scale 1:1250

No.	Date	Comments	By
Client			
WHITEHAVEN CRICKET CLUB			
Address			
RICHMIND TERRACE WHITEHAVEN CA287QR			
Project			
BLOCK PLAN			
Drawing Title			
Existing Floor Plans			
Drawn	JF	Checked	Signet
Scale	1:100	Date	01/10/24
Paper Size			
A2			
ALL DIMENSIONS TO BE CHECKED ON SITE FORWARD DIMENSIONS TO BE TAKEN IN REFERENCE TO THE 1:1000 SCALE PLAN FOR DIMENSIONS TO BE TAKEN IN REFERENCE TO THE 1:1000 SCALE PLAN			
Project No.	002		

No.	Date	Comments	By
Client			
WHITEHAVEN CRICKET CLUB			
Address			
RICHMIND TERRACE WHITEHAVEN CA287QR			
Project			
BLOCK PLAN			
Drawing Title			
Proposed Floor Plans			
Drawn	JF	Checked	Signet
Scale	1:500	Date	01/10/24
Paper Size			
A2			
ALL DIMENSIONS TO BE CHECKED ON SITE FORWARD DIMENSIONS TO BE TAKEN IN REFERENCE TO THE 1:1000 SCALE PLAN FOR DIMENSIONS TO BE TAKEN IN REFERENCE TO THE 1:1000 SCALE PLAN			
Project No.	003		