




PROPOSED SOUTHEAST ELEVATION (1:100)



PROPOSED NORTHWEST ELEVATION (1:100)



PHOTO OF NORTHWEST ELEVATION

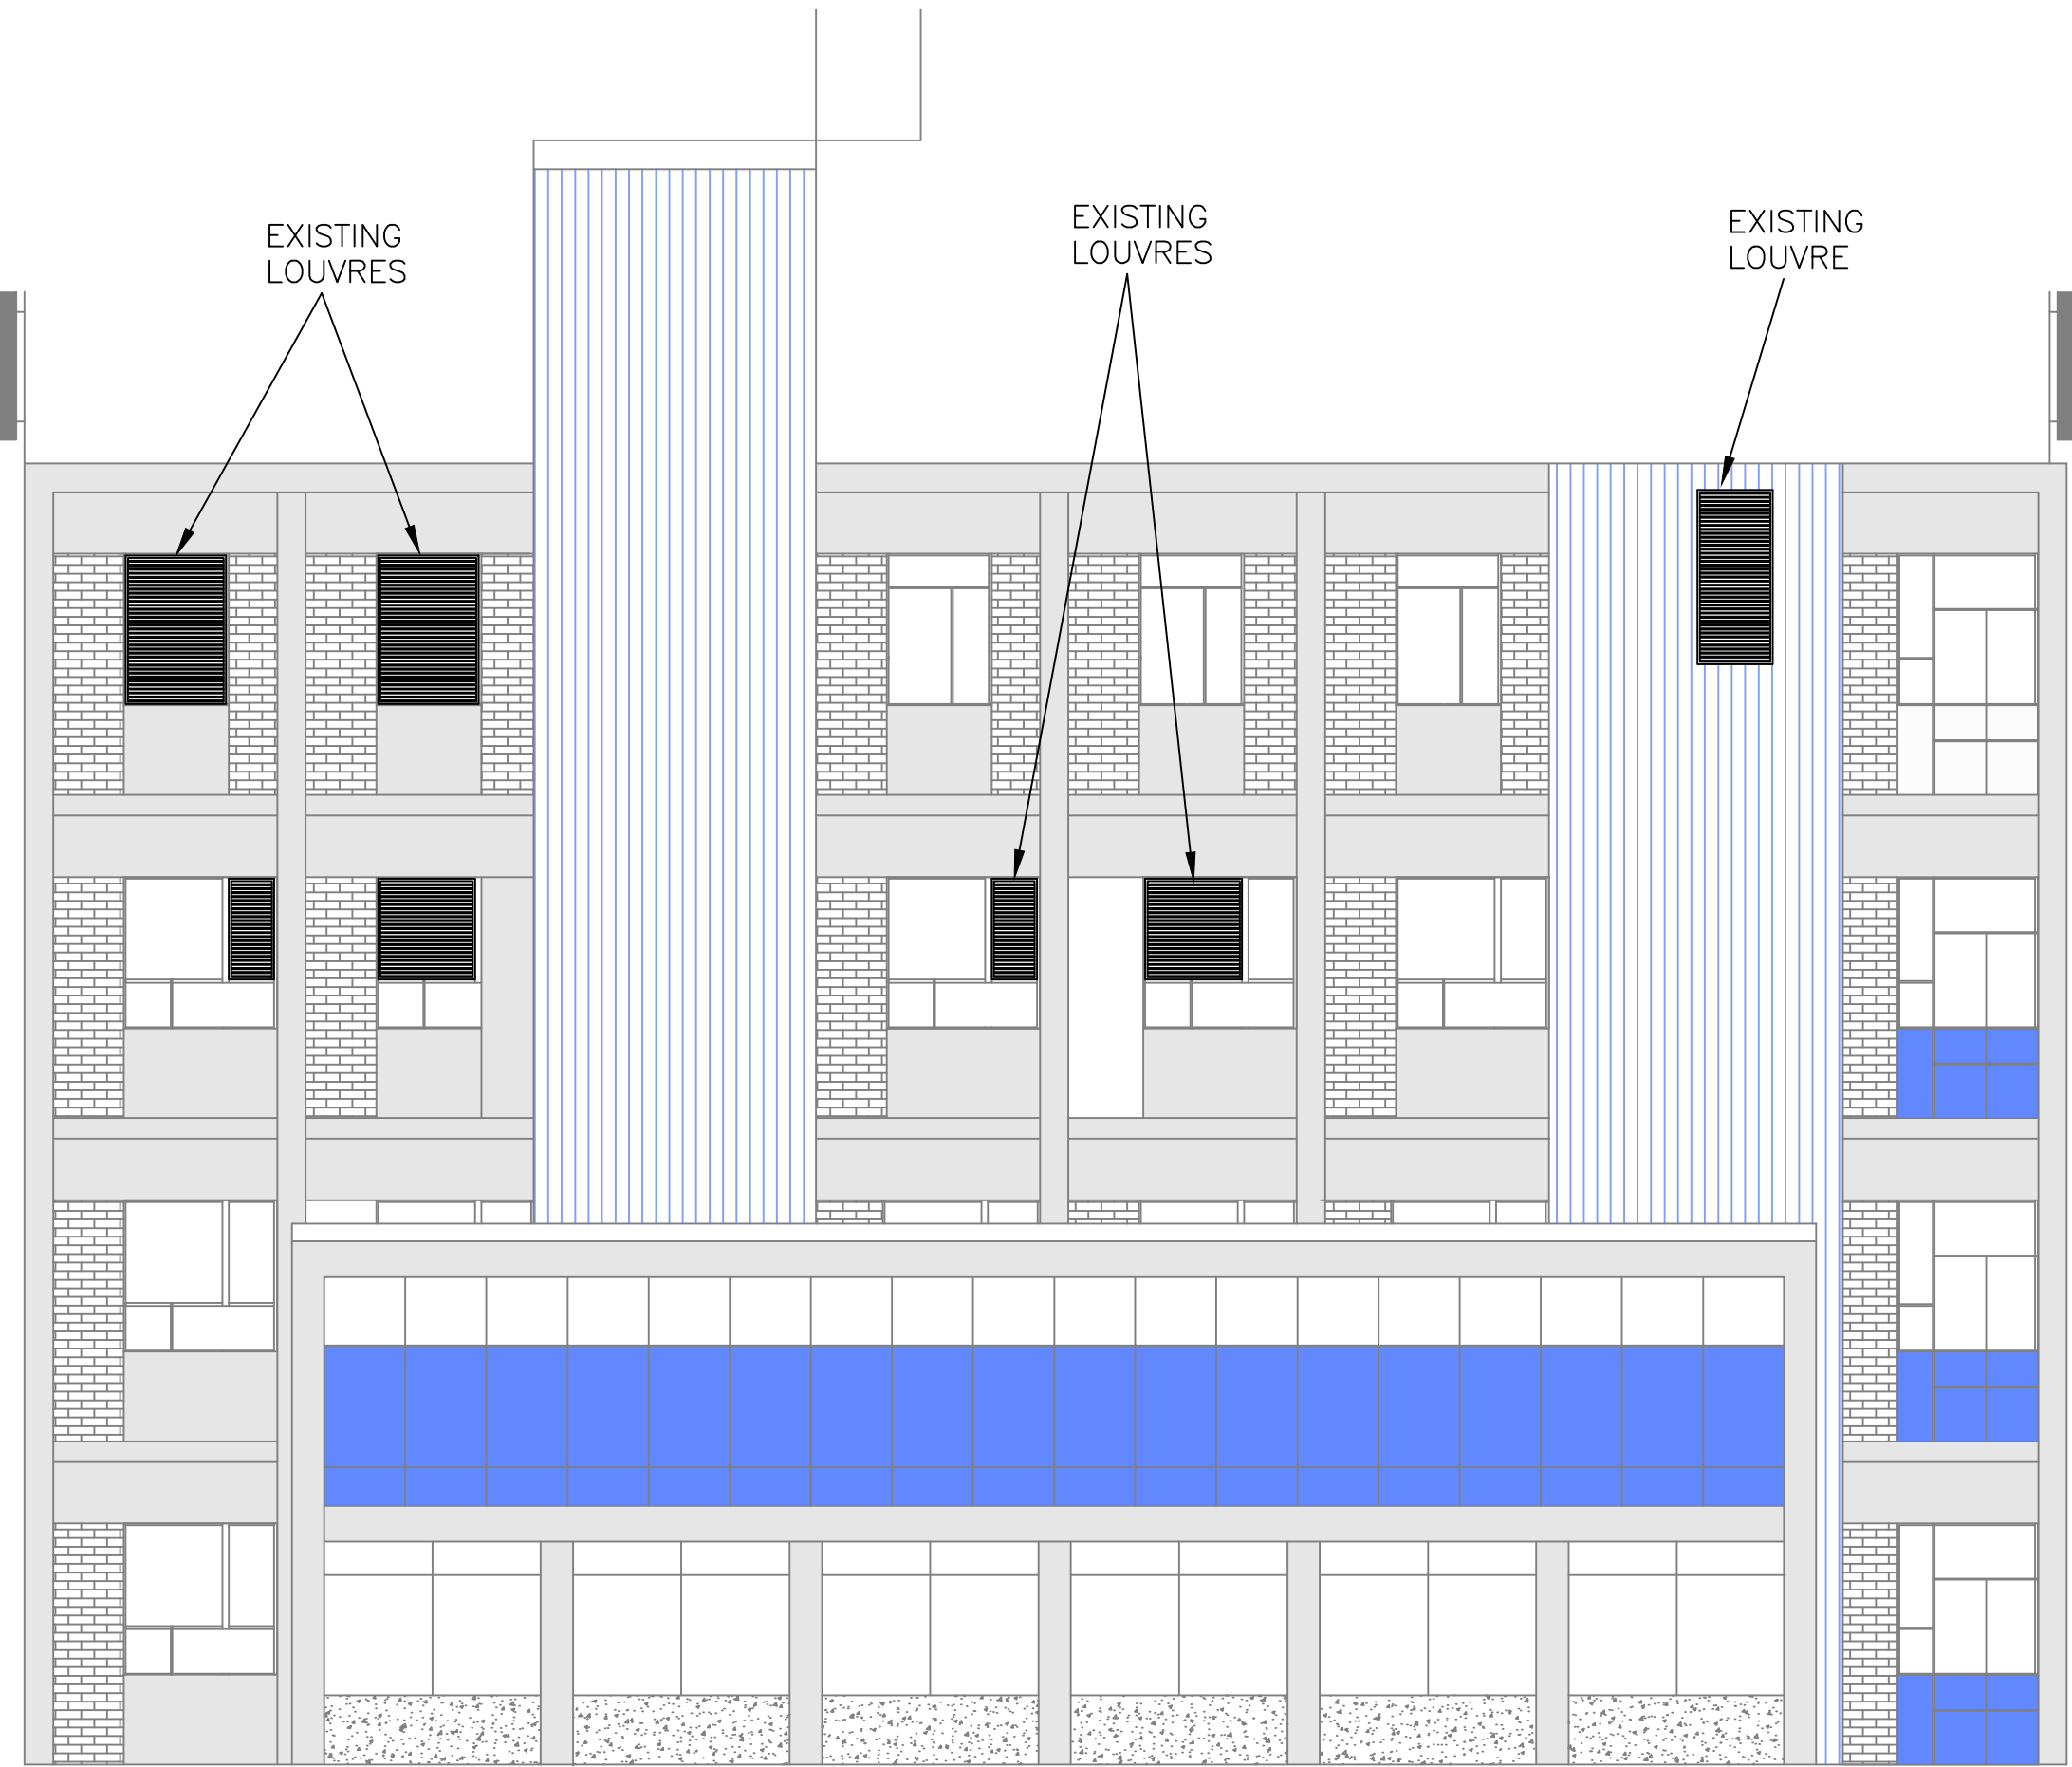


EXISTING SOUTHEAST ELEVATION (1:100)



EXISTING NORTHWEST ELEVATION (1:100)



PHOTO OF SOUTHEAST ELEVATION

REV.	DATE	DRN.	MODIFICATION	CHECKED
<div>PLANNING</div>				
<p>THIS DRAWING MUST NOT WITHOUT THE CONSENT OF WEATHERITE AIR CONDITIONING LTD., BE SHOWN TO ANY PERSON NOT EMPLOYED BY THE RECIPIENT, OR BE COPIED OR USED FOR THE PURPOSE OF MANUFACTURING ANY ARTICLE SHOWN IN THIS DRAWING. THIS DRAWING, TOGETHER WITH ANY COPIES MADE BY THE RECIPIENT SHALL BE RETURNED TO WEATHERITE AIR CONDITIONING LTD. ON DEMAND. THE COPYRIGHT IN THIS DRAWING SHALL BE AND REMAIN THE SOLE PROPERTY OF WEATHERITE AIR CONDITIONING LTD.</p>				
<div>Weatherite Air Conditioning Limited</div>			<div></div>	<div>WEATHERITE HOUSE CREDENDA ROAD WEST BROMWICH B70 7JE TEL 0121 6652266</div>
CLIENT BT GROUP PLC				
TITLE PROPOSED & EXISTING ELEVATIONS FOR WHITEHAVEN TE SECOND FLOOR				
DATE 27.01.2025		DRNG No.		
CONTRACT No.				
DRAWN 4CS		CHECKED GC		
SCALE SEE DWG		124252 - 301		