



WILSON (A)


Planning Drawings

GF: 66.91 m2 (720.21 ft2)
FF: 65.50 m2 (705.04 ft2)
TOTAL: 132.41 m2 (1425.25 ft2)


© **Story Homes.**

Story House, Lords Way, Kingmoor Business Park,
Carlisle, Cumbria. CA6 4SL.

Tel 01228 404550
Fax 01228 404551

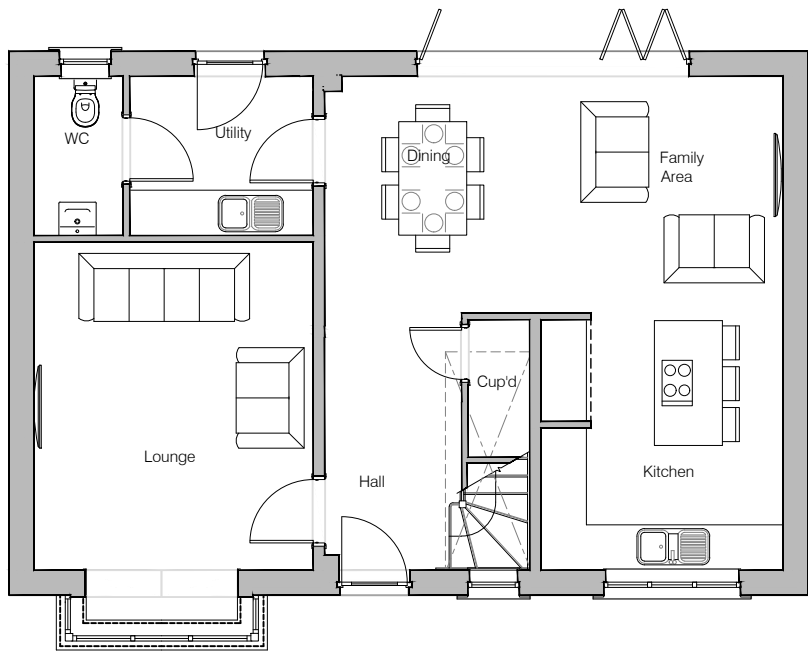

Ground Floor Layout

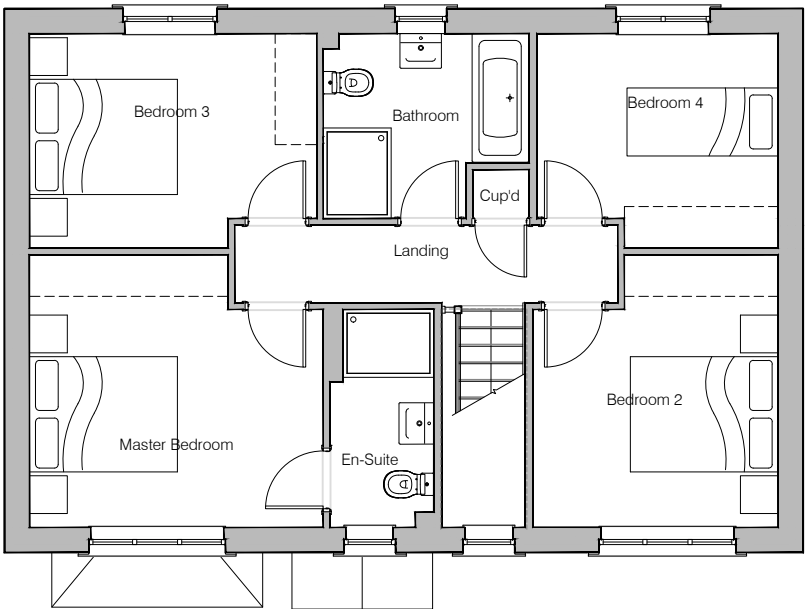

First Floor Layout




HOUSE TYPE		WILSON (A)	
DRAWING			
Planning Layout 1 (Front)			
DRAWN BY	JR	DATE	29/03/19
CHECKED BY	CTM, AH, AO	SCALE	1:100@A3
DWG PACK	DRAWING NUMBER	REVISION	
A/10	WLN-PLP1	C	
Revisions	Notes	Date	
A	Stair design amended. Landing setting out amended accordingly, En-Suite shower tray size amended.	06/06/19	
B	En-suite layout updated.	14/10/20	
C	Utility SVP moved to Dining side of wall. Rear door, Bi-Folds and Kitchen window repositioned. Hall/Dining wall and door omitted. Bath size and shower size amended and cupboard updated, shower stud wall omitted. Bedroom 2 window repositioned. Kitchen layout updated. Cloaks window and WC repositioned	15/11/21	
© Story Homes. Story House, Lords Way, Kingmoor Business Park, Carlisle, Cumbria. CA6 4SL			
Tel 01228 404550		Fax 01228 404551	

FRONT FACING




Front Elevation

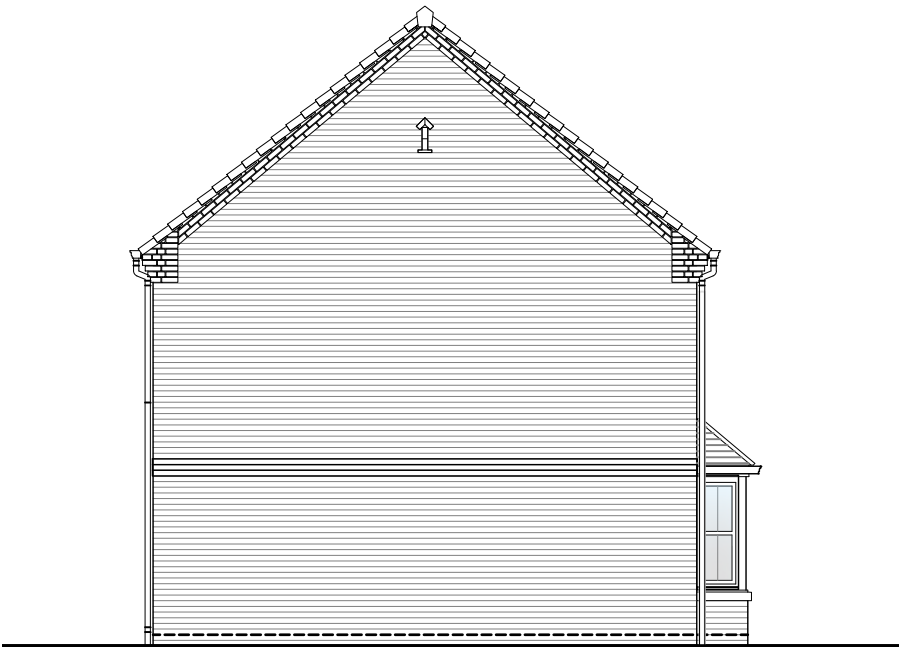

Left Elevation



Rear Elevation

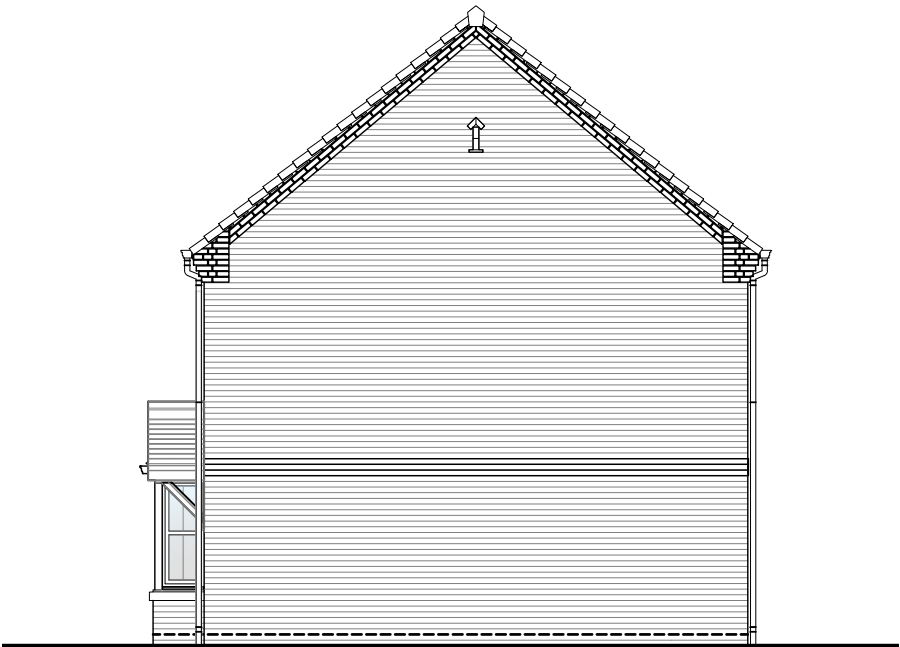

Right Elevation

NOTES



HOUSE TYPE
WILSON (A)

DRAWING
Planning Elevation 1/1 (Front)

DRAWN BY	JR	DATE	29/03/19
CHECKED BY	CTM, AH, AO	SCALE	1:100@A3
DWG PACK	A/10	DRAWING NUMBER	WLN-PLE1/1
		REVISION	C

Revisions	Notes	Date
A	New Canopy shown. Kitchen extractor moved.	06/06/19
B	First floor extract vents raised by 75mm.	14/05/20
C	Brick banding course shown to stop either side of boiler flue. Rear Door, Bi-Fold Doors and Front Elevation right hand side GF and FF Windows repositioned. Bay window head rail depth updated. Rear elevation right hand side GF window repositioned	15/11/21

FRONT FACING



Front Elevation



Left Elevation



Rear Elevation



Right Elevation

NOTES




HOUSE TYPE		
WILSON (A)		
DRAWING		
Planning Elevation 1/2 (Front)		
DRAWN BY	JR	DATE 29/03/19
CHECKED BY	CTM, AH, AO	SCALE 1:100@A3
DWG PACK	A/10	REVISION
	WLN-PLE1/2	C
Revisions	Notes	Date
A	New Canopy shown. Kitchen extractor moved.	06/06/19
B	First floor extract vents raised by 75mm. Bottom of render raised by 75mm.	14/05/20
C	Rear Door, Bi-Fold Doors and Front Elevation right hand side GF and FF Windows repositioned. Bay window head rail depth updated. Render return position amended. Rear elevation right hand side GF window repositioned	15/11/21

FRONT FACING




Front Elevation

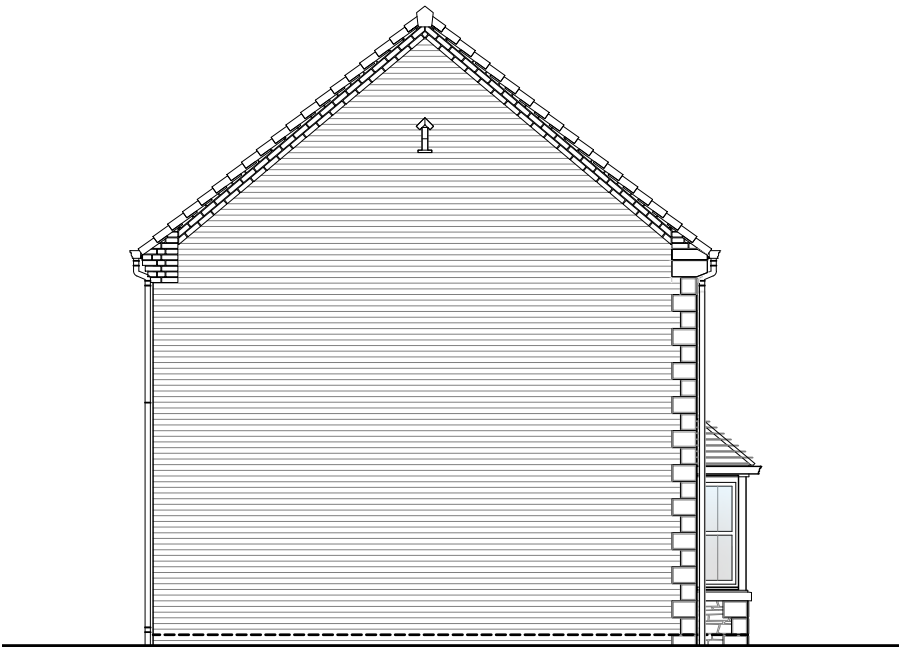

Left Elevation



Rear Elevation

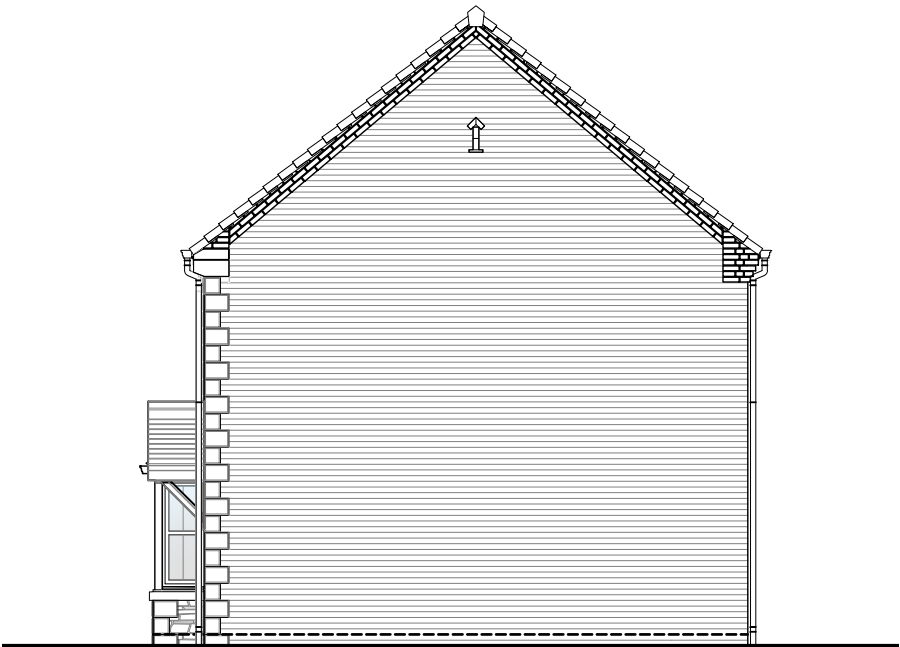

Right Elevation

NOTES



HOUSE TYPE

WILSON (A)

DRAWING


Planning Elevation 1/3 (Front)

DRAWN BY JR DATE 29/03/19


CHECKED BY CTM, AH, AO SCALE 1:100@A3

DWG PACK A/10 DRAWING NUMBER WLN-PLE1/3 REVISION C

Revisions	Notes	Date
A	New Canopy shown. Kitchen extractor moved.	06/06/19
B	First floor extract vents raised by 75mm.	14/05/20
C	Rear Door, Bi-Fold Doors and Front Elevation right hand side GF and FF Windows repositioned. Bay window head rail depth updated. Rear elevation right hand side GF window repositioned	15/11/21

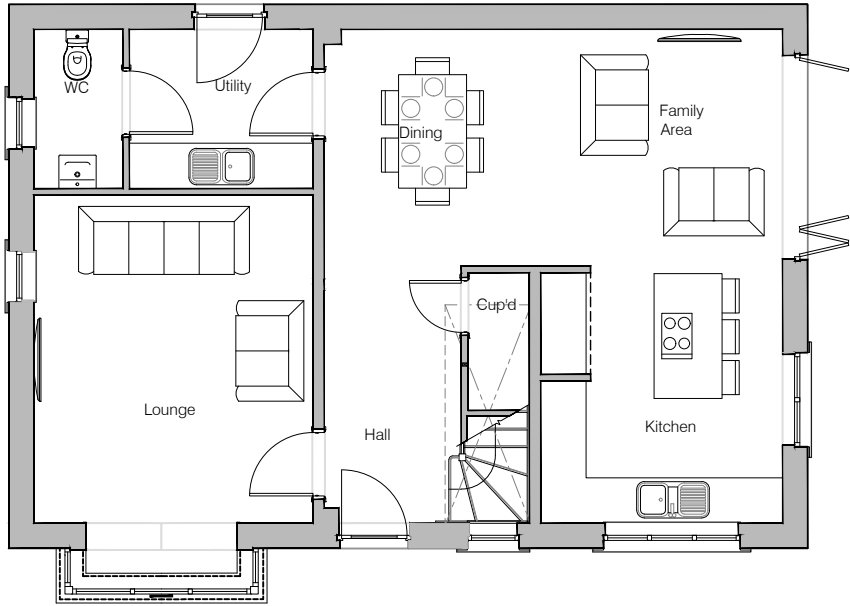

Ground Floor Layout

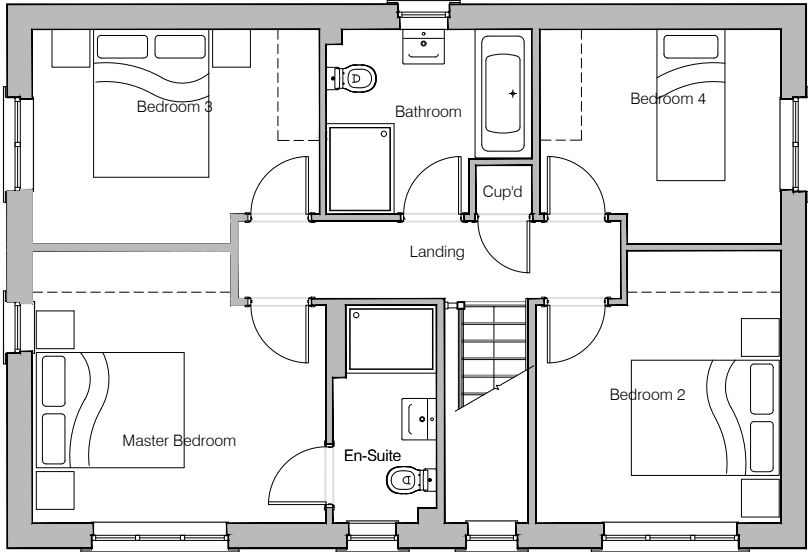

First Floor Layout



HOUSE TYPE			
WILSON (A)			
DRAWING			
Planning Layout 2 (Corner)			
DRAWN BY	JR	DATE	29/03/19
CHECKED BY	CTM, AH, AO	SCALE	1:100@A3
DWG PACK	DRAWING NUMBER	REVISION	
A/10	WLN-PLP2	C	
Revisions	Notes	Date	
B	En-Suite layout updated.	14/10/20	
C	Utility SVP moved to Dining side of wall. Rear door and Kitchen window repositioned. New kitchen window added. Hall/Dining wall and door omitted. Dining and Family Area swapped over. Bath size and shower size amended and cupboard updated, shower stud wall omitted. Bedroom 2 window repositioned. Kitchen layout updated	15/11/21	
<div>© Story Homes.</div> <div>Story House, Lords Way, Kingmoor Business Park, Carlisle, Cumbria. CA6 4SL</div> <div>Tel 01228 404550 Fax 01228 404551</div>			



Front Elevation



Left Elevation



Rear Elevation



Right Elevation




HOUSE TYPE		
WILSON (A)		
DRAWING		
Planning Elevation 2/1 (Corner)		
DRAWN BY	JR	DATE
CHECKED BY	CTM, AH, AO	SCALE
DWG PACK	A/10	REVISION
		C
Revisions	Notes	Date
A	New Canopy shown. Kitchen extractor moved.	06/06/19
B	First floor extract vents raised by 75mm.	14/05/20
C	Brick banding course shown to stop either side of boiler flue. Rear Door and Front Elevation right hand side GF and FF Windows repositioned. Bay window head rail depth updated. Left elevation GF Full height window added.	15/11/21



Front Elevation



Left Elevation

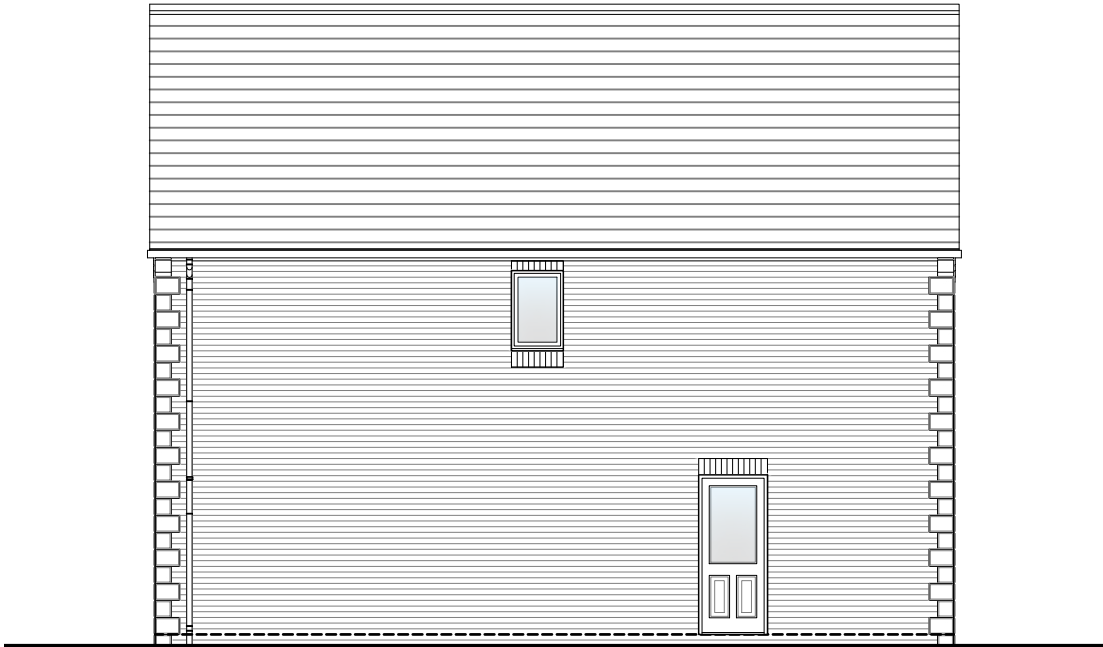

Rear Elevation



Right Elevation




HOUSE TYPE		
WILSON (A)		
DRAWING		
Planning Elevation 2/3 (Corner)		
DRAWN BY	JR	DATE 29/03/19
CHECKED BY	CTM, AH, AO	SCALE 1:100@A3
DWG PACK	A/10	DRAWING NUMBER WLN-PLE2/3
		REVISION C
Revisions	Notes	Date
A	New Canopy shown. Kitchen extractor moved.	06/06/19
B	First floor extract vents raised by 75mm.	14/05/20
C	Rear Door and Front Elevation right hand side GF and FF Windows repositioned. Bay window head rail depth updated. Left elevation GF Full height window added.	15/11/21
© Story Homes.		
Story House, Lords Way, Kingmoor Business Park, Carlisle, Cumbria. CA6 4SL		
Tel 01228 404550 Fax 01228 404551		



Front Elevation



Left Elevation

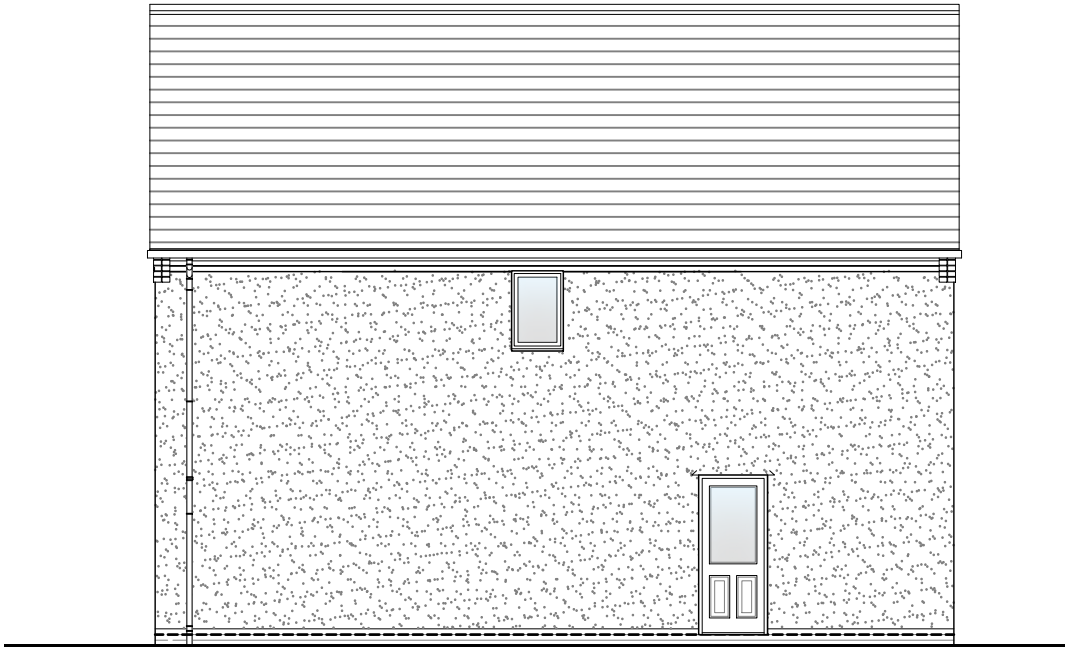

Rear Elevation



Right Elevation



HOUSE TYPE		
WILSON (A)		
DRAWING		
Planning Elevation 2/4 (Corner)		
DRAWN BY	JR	DATE 29/03/19
CHECKED BY	CTM, AH, AO	SCALE 1:100@A3
DWG PACK	A/10	REVISION
	WLN-PLE2/4	C
Revisions	Notes	Date
A	New Canopy shown. Kitchen extractor moved.	06/06/19
B	First floor extract vents raised by 75mm. Bottom of render raised by 75mm.	14/05/20
C	Rear Door and Front Elevation right hand side GF and FF Windows repositioned. Bay window head rail depth updated. Left elevation GF Full height window added.	15/11/21