
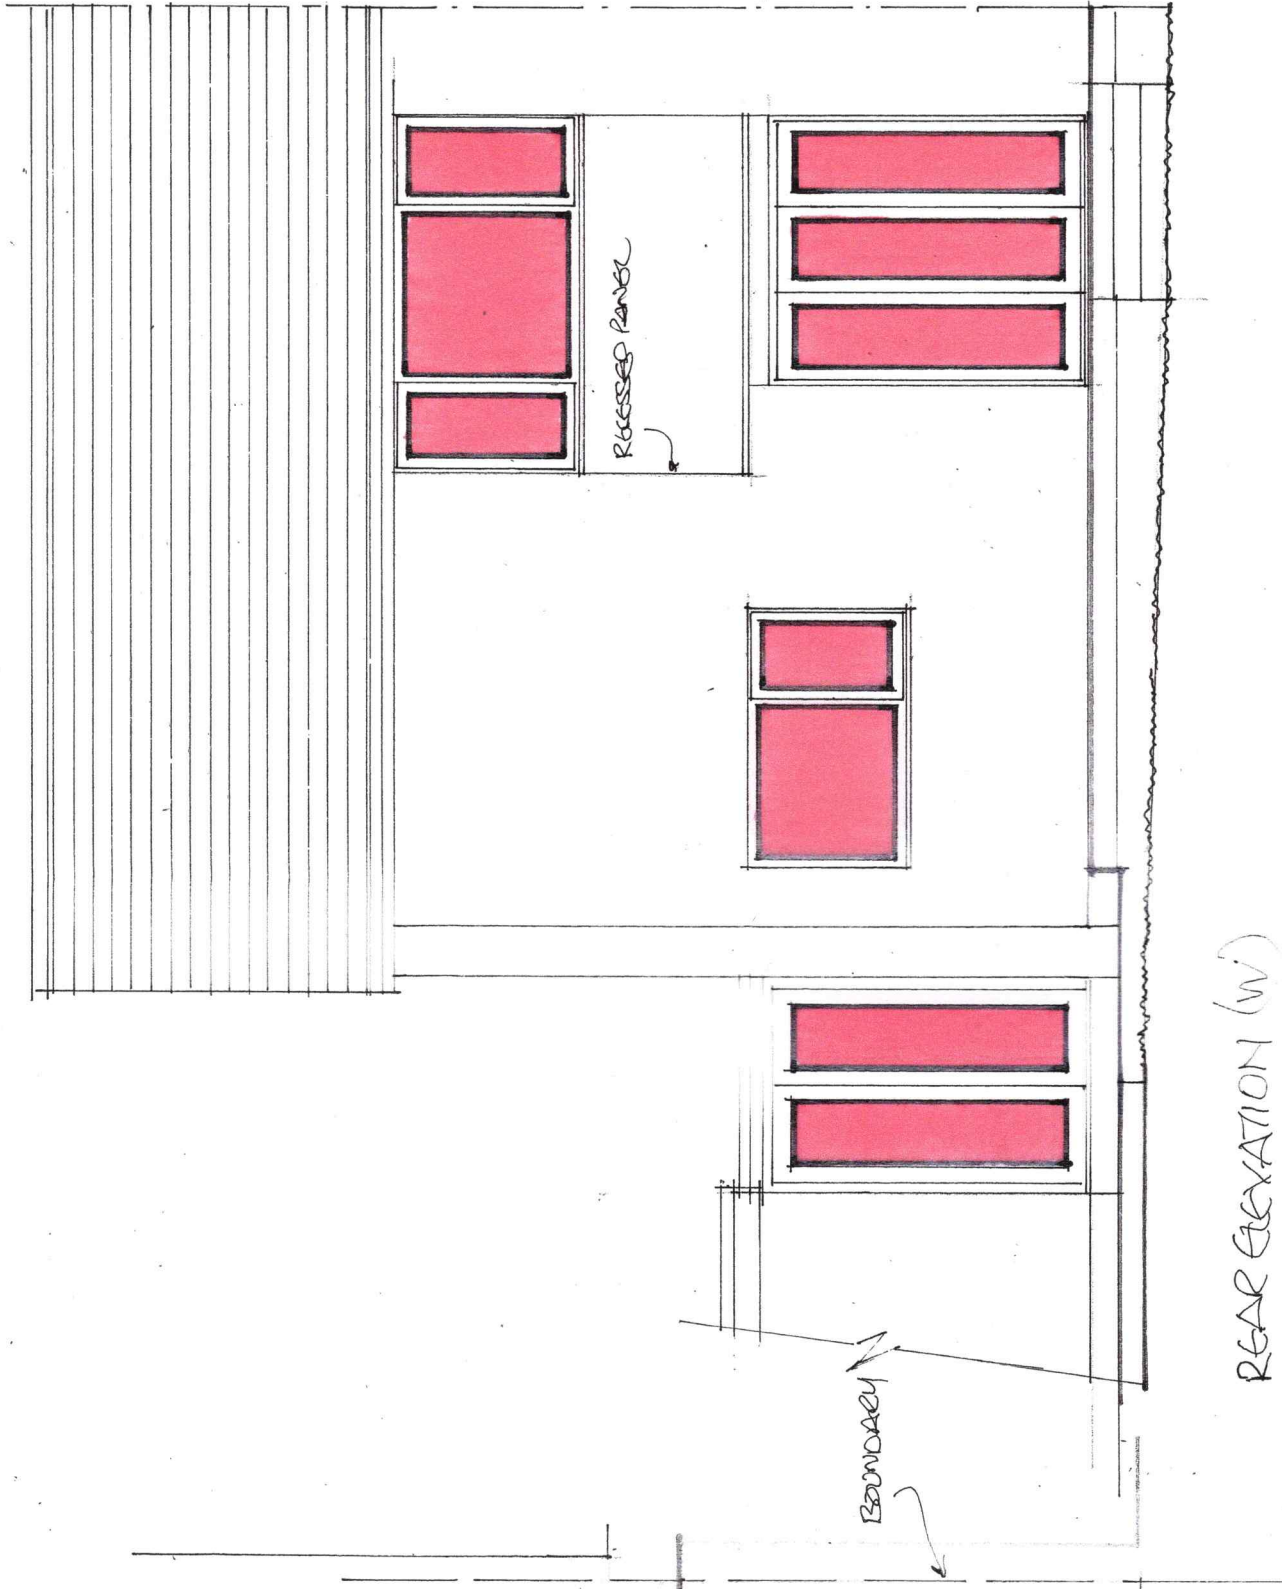


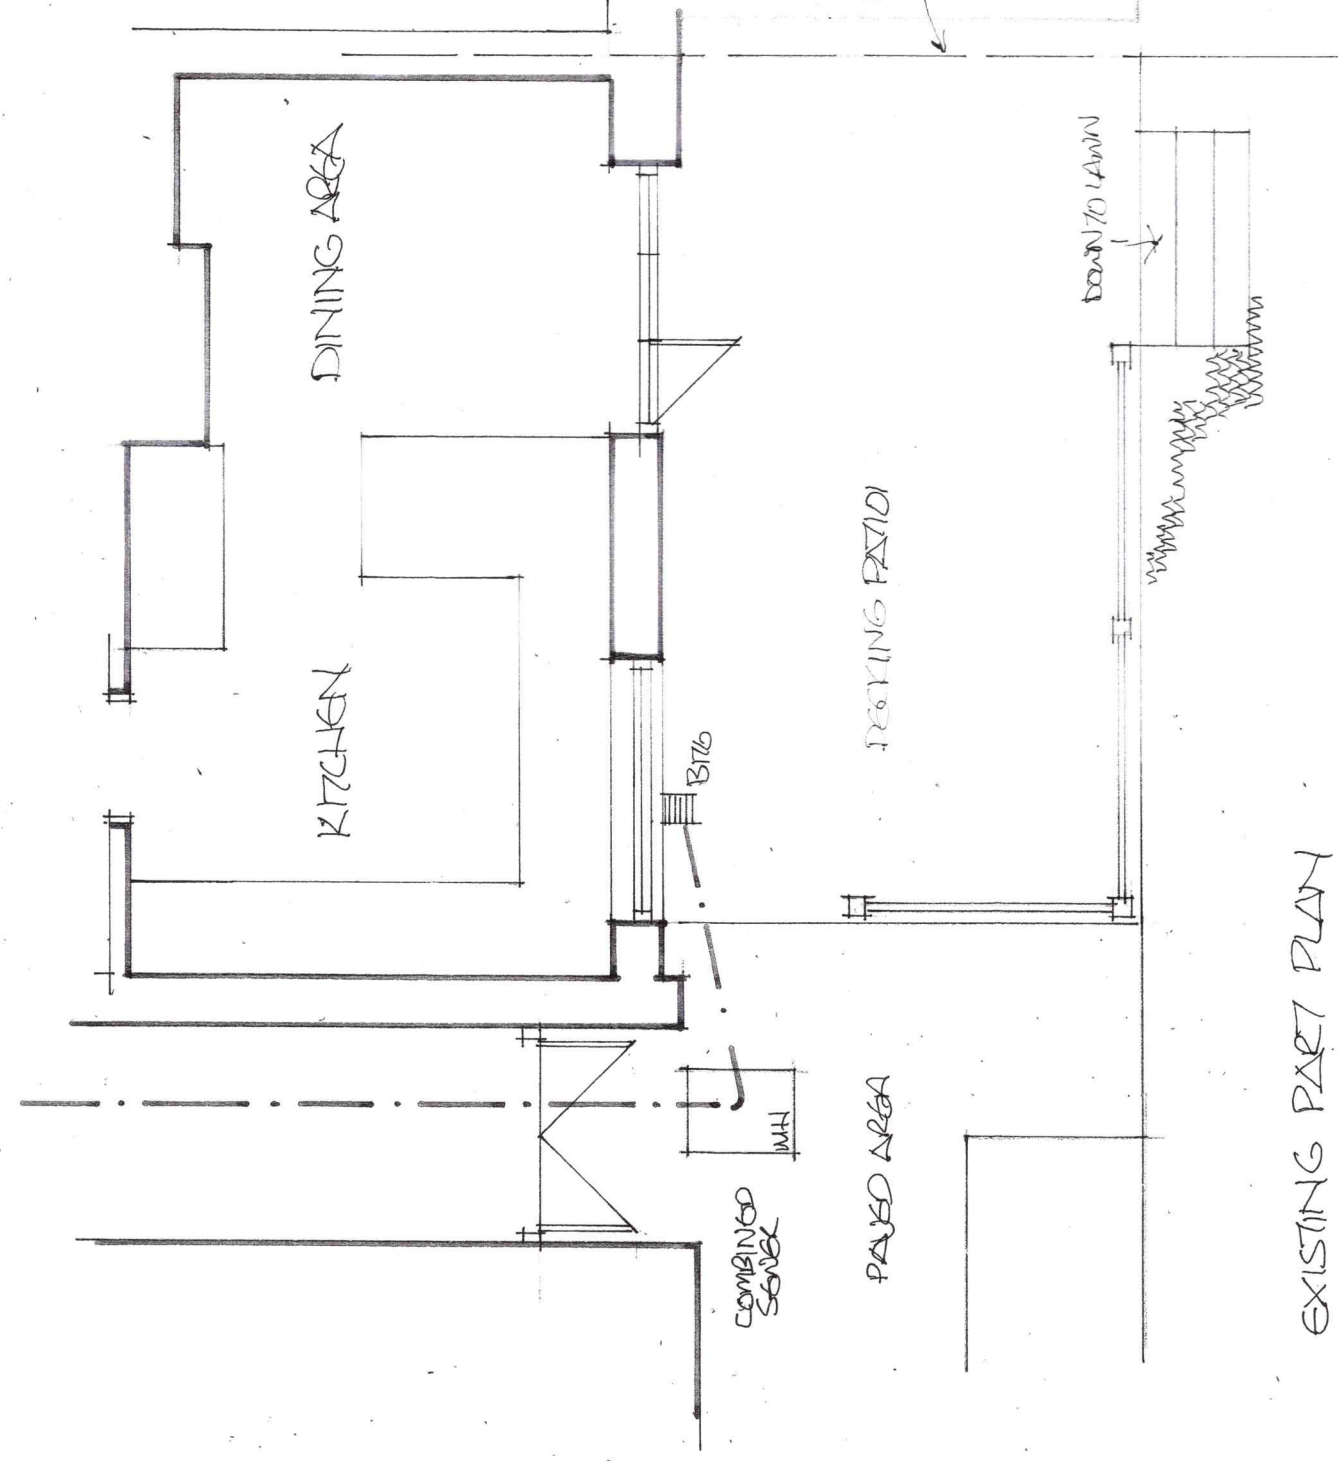

PROPOSED SINGLE STOREY REAR EXTENSION FOR LOUNGE AT
4 ABBOTTS WAY ST.BEES FOR MR G WILSON.

EXISTING PLAN AND REAR ELEVATION
SCALE 1:50 @ A3
DECEMBER 2025

GW/1