



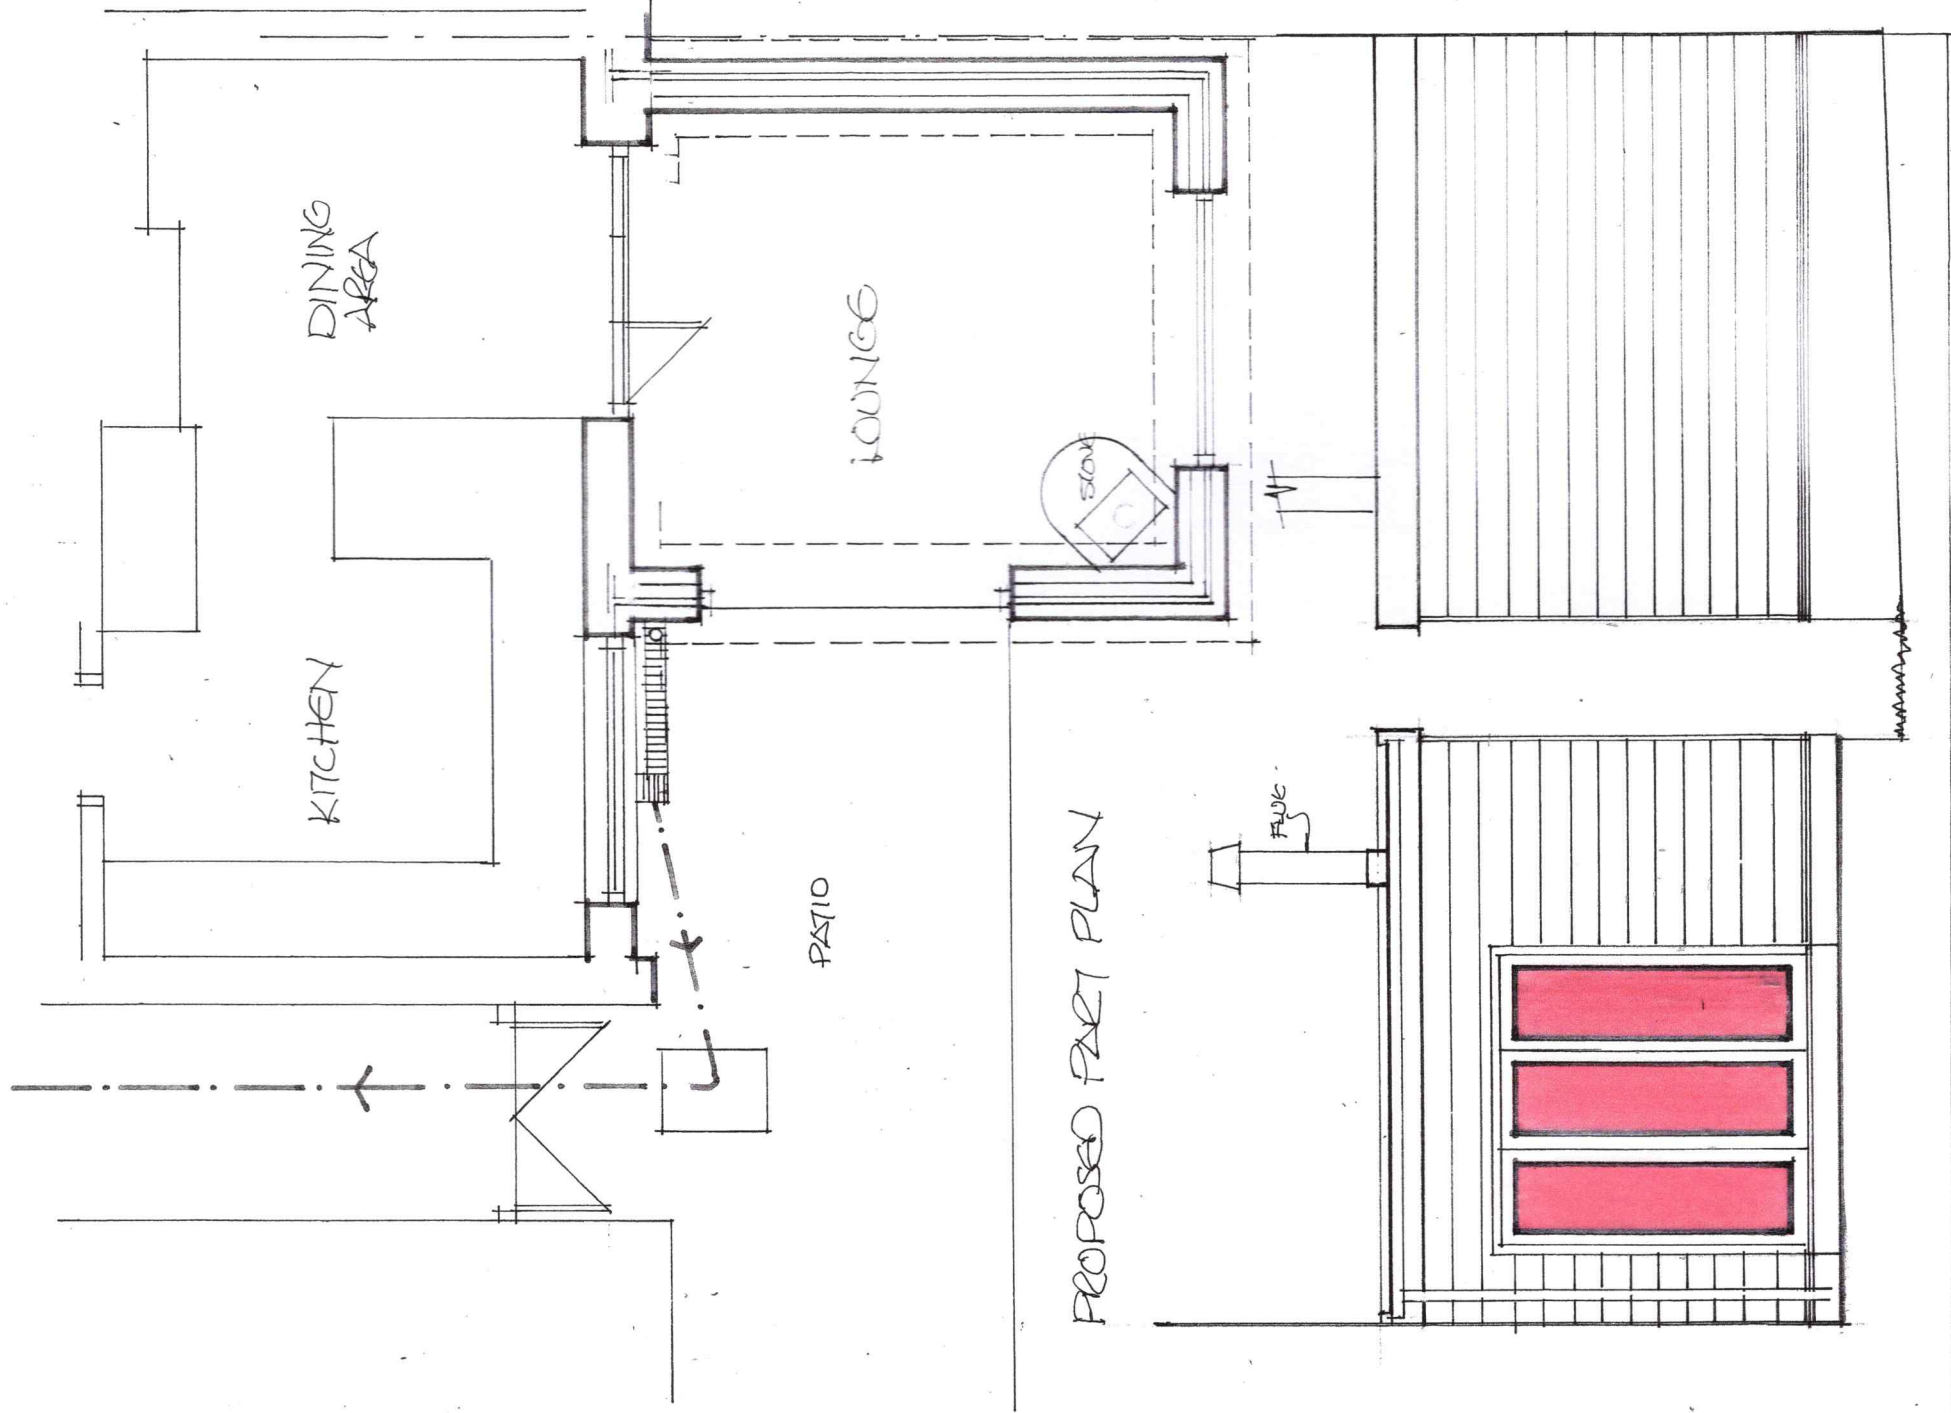

PROPOSED REAR PLAN

SIDE ELEVATION (N) SIDE ELEVATION (S)

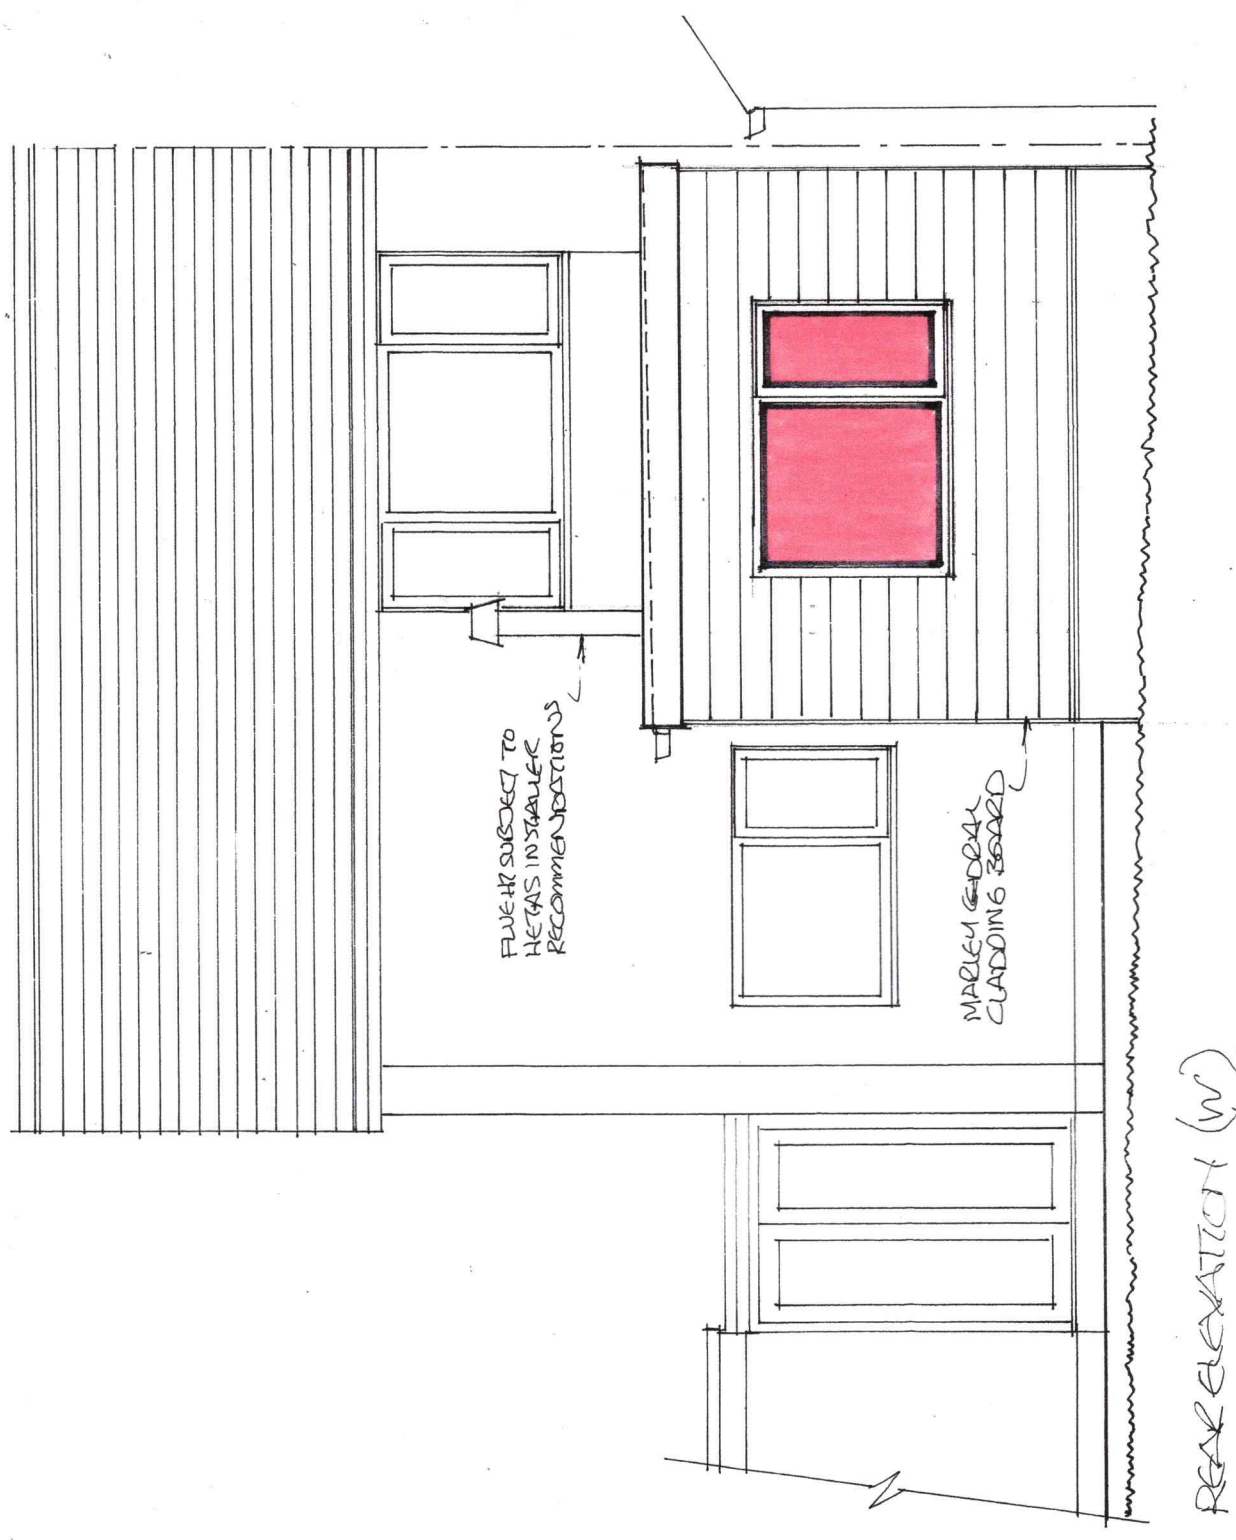

REAR ELEVATION (W)

PROPOSED SINGLE STOREY REAR EXTENSION FOR LOUNGE AT
4 ABBOTTS WAY ST.BEES FOR MR G WILSON.

PROPOSED PLAN, REAR AND SIDE ELEVATIONS
SCALE 1:50 @ A3 DECEMBER 2025

GW/2