




South East Elevation

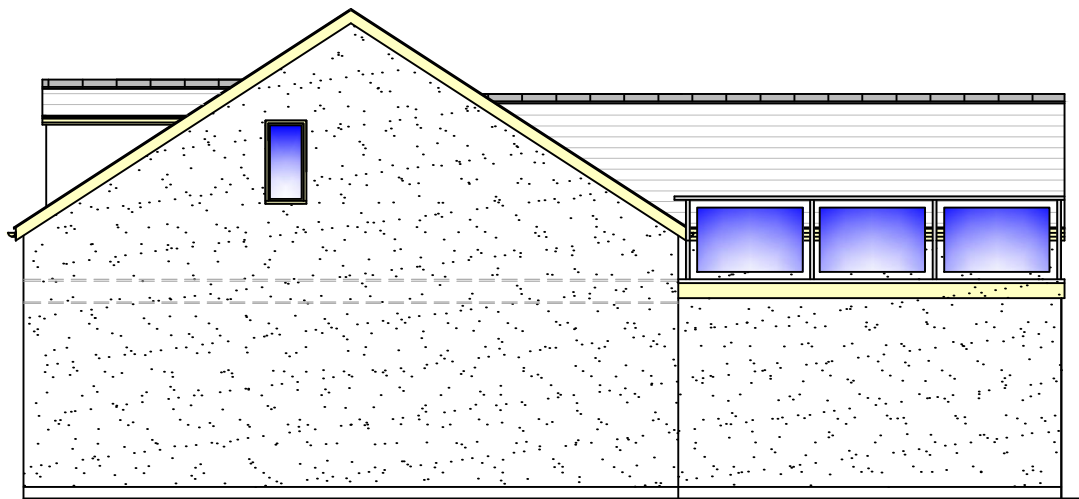


North East Elevation

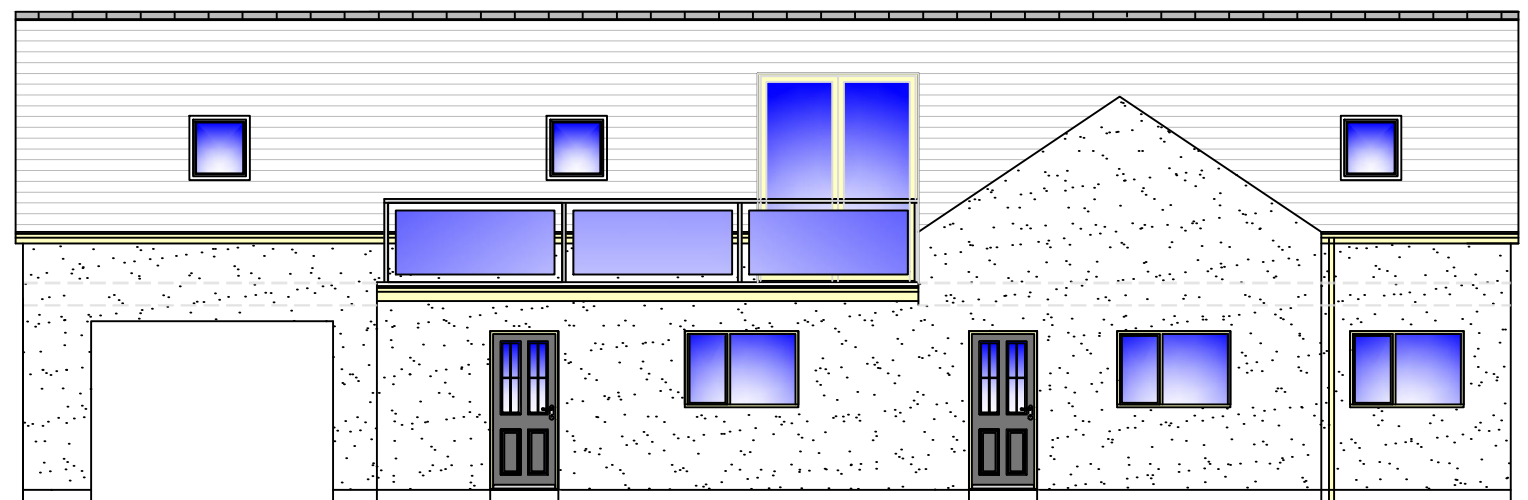


North West Elevation

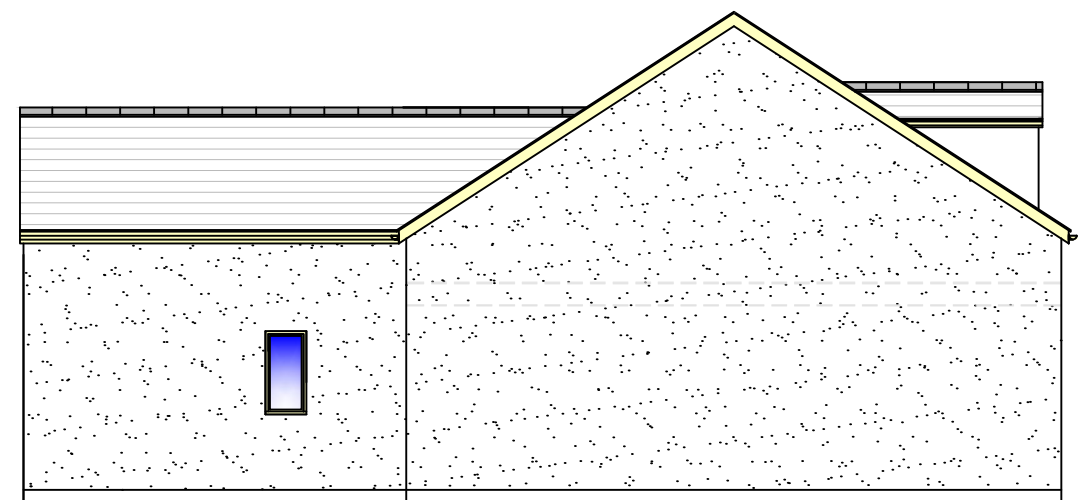

South West Elevation

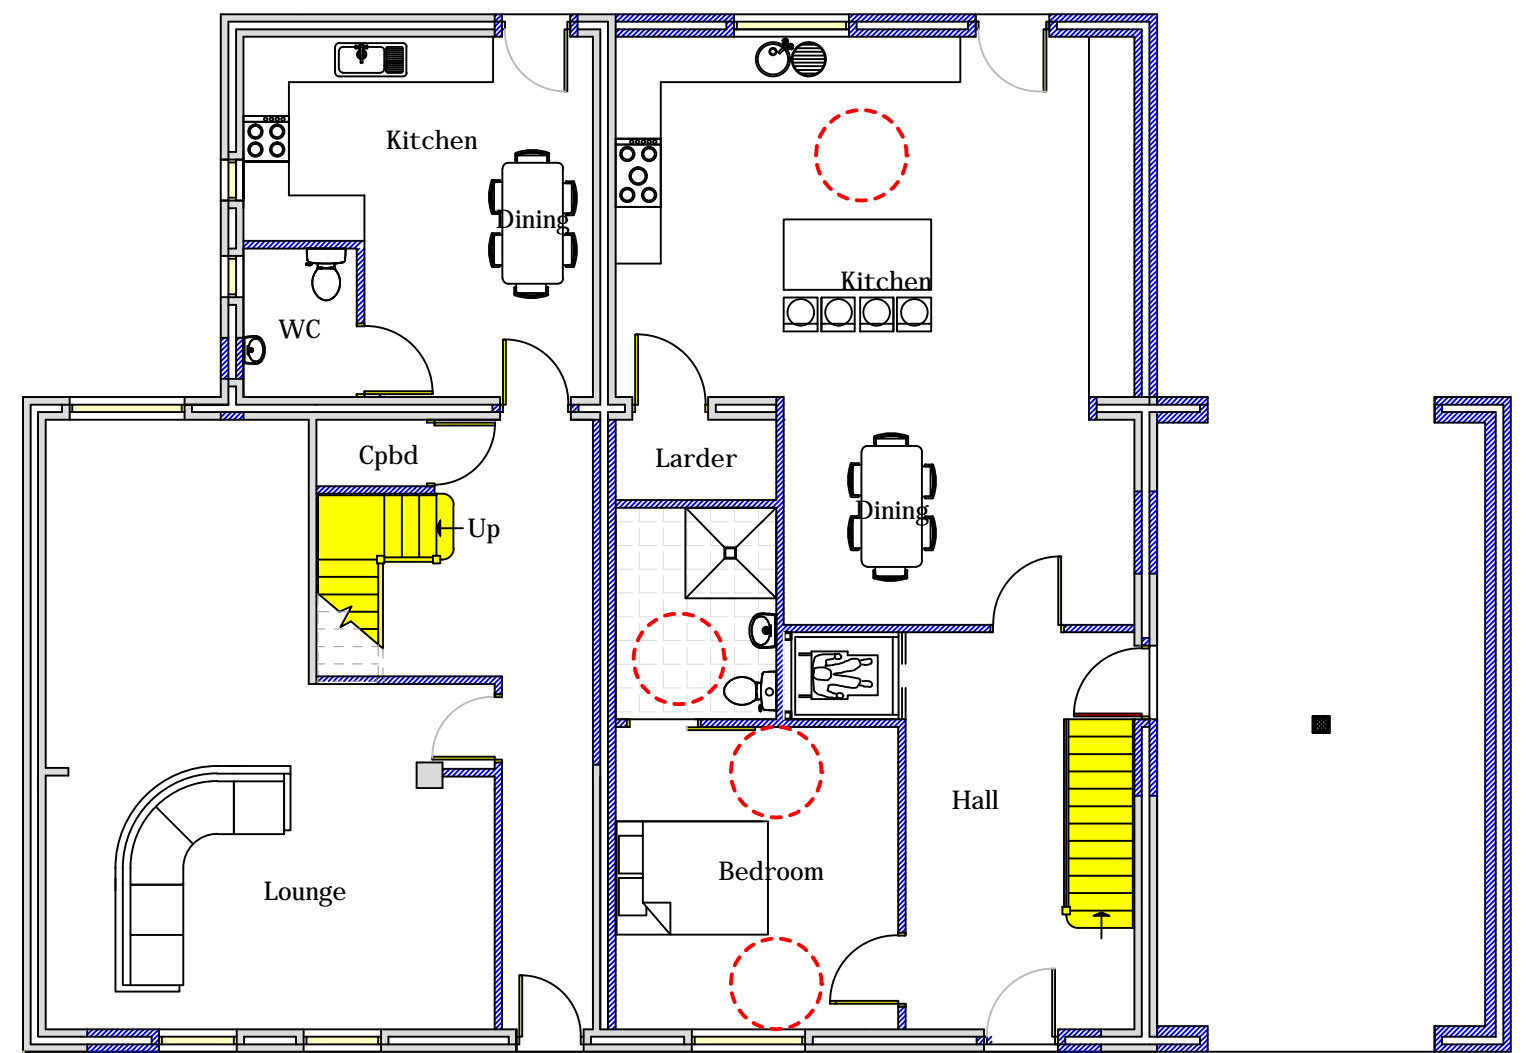

Ground Floor Plan

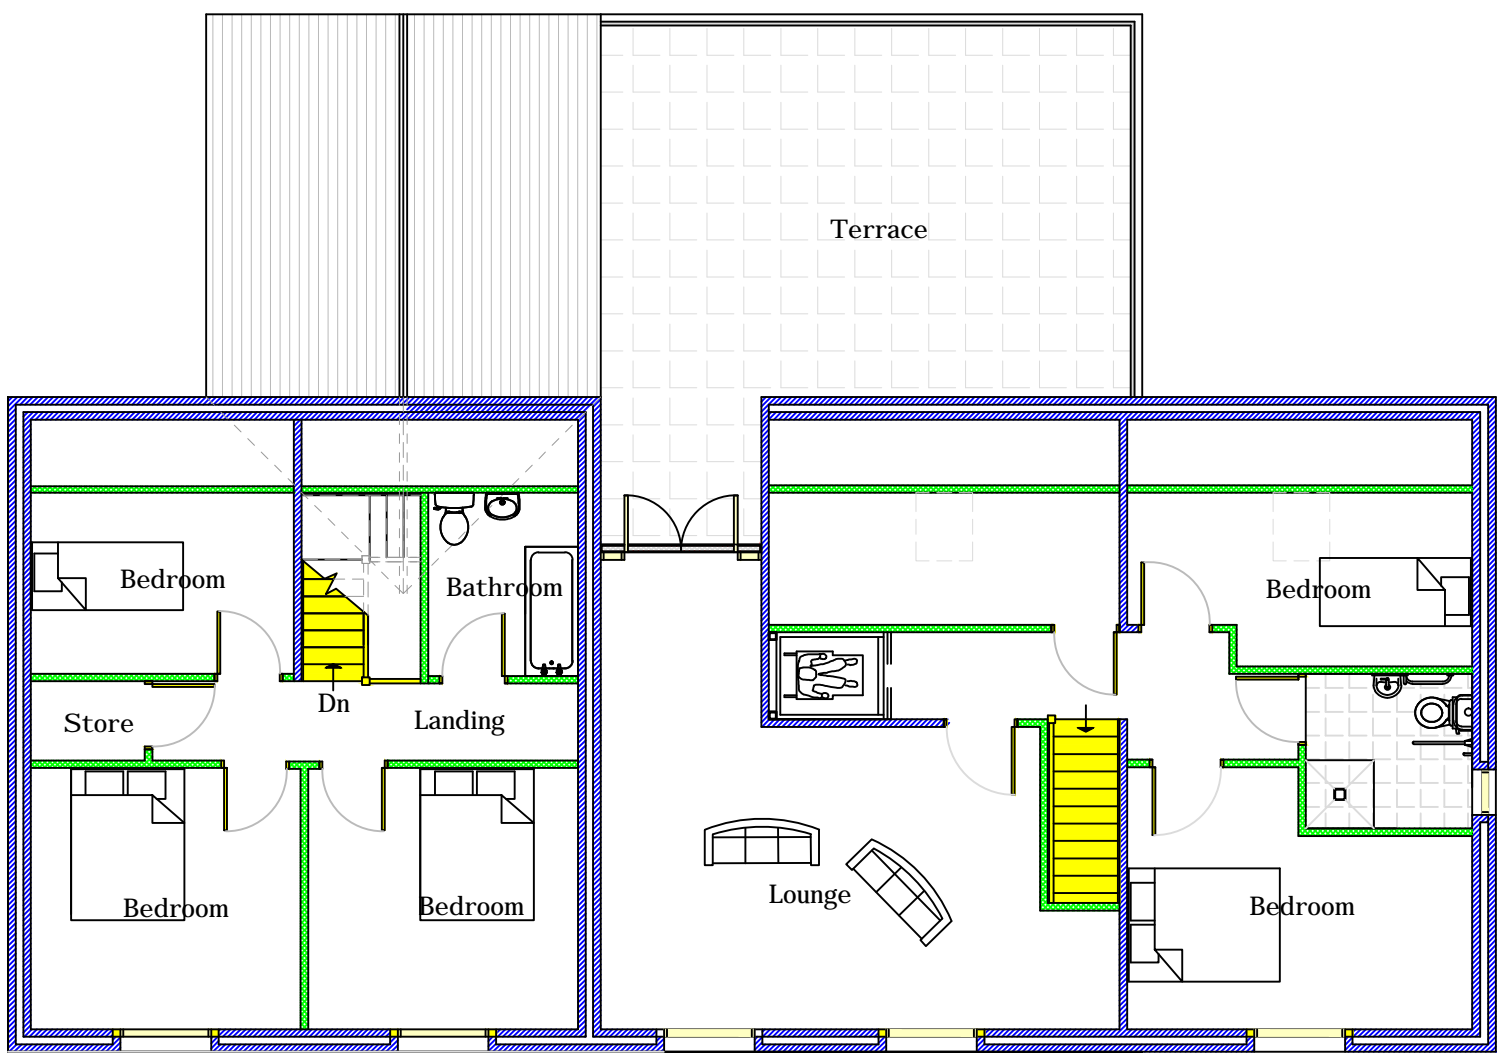

First Floor Plan

TITLE:

Proposed alterations and extensions

to form 2 dwelling units

CLIENT:

Mr & Mrs D Mitchell

ADDRESS:

Woodside,

Gillfoot Road,

Egremont

SCALE:

1:100

DRAWING NO.

DM / KT / 23 / 02



2, Coniston Close, Workington, Cumbria CA14 3PL
Tel: 01900 62132