




PLANNING ISSUE

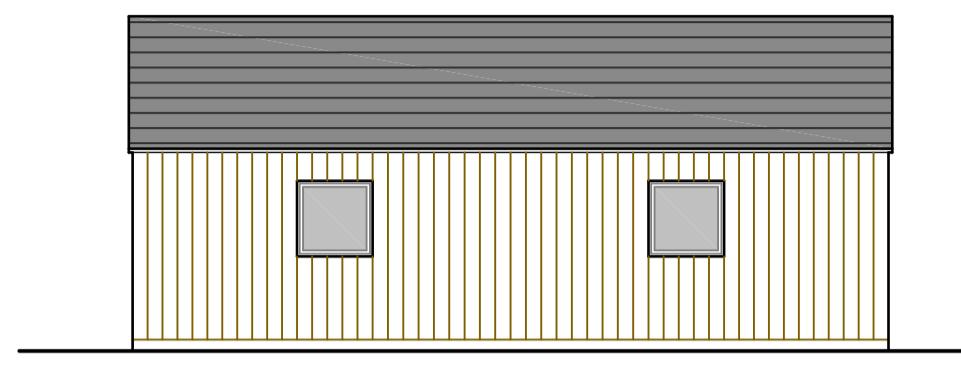


SOUTH ELEVATION

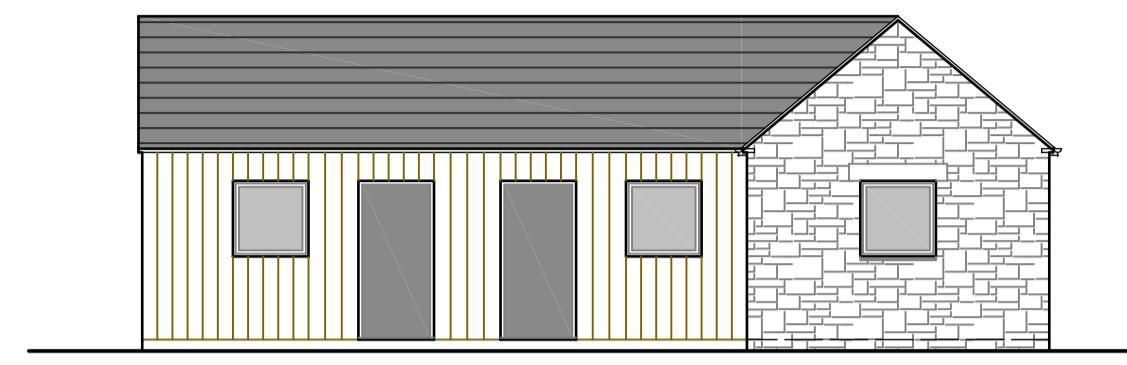


WEST ELEVATION

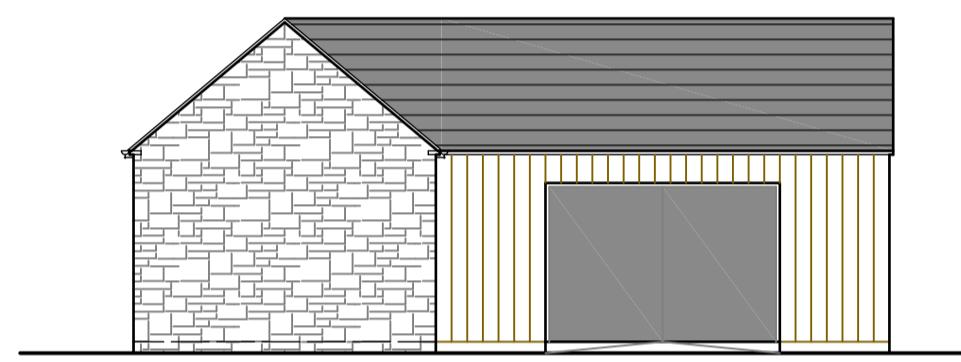

NORTH ELEVATION

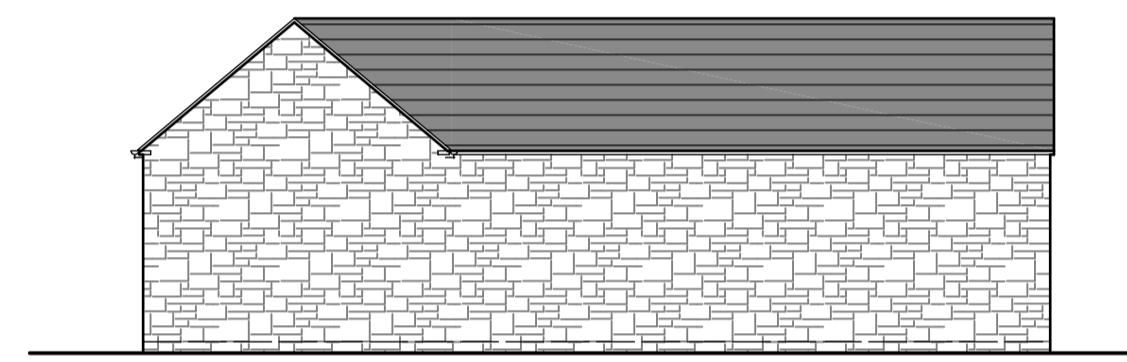

EAST ELEVATION

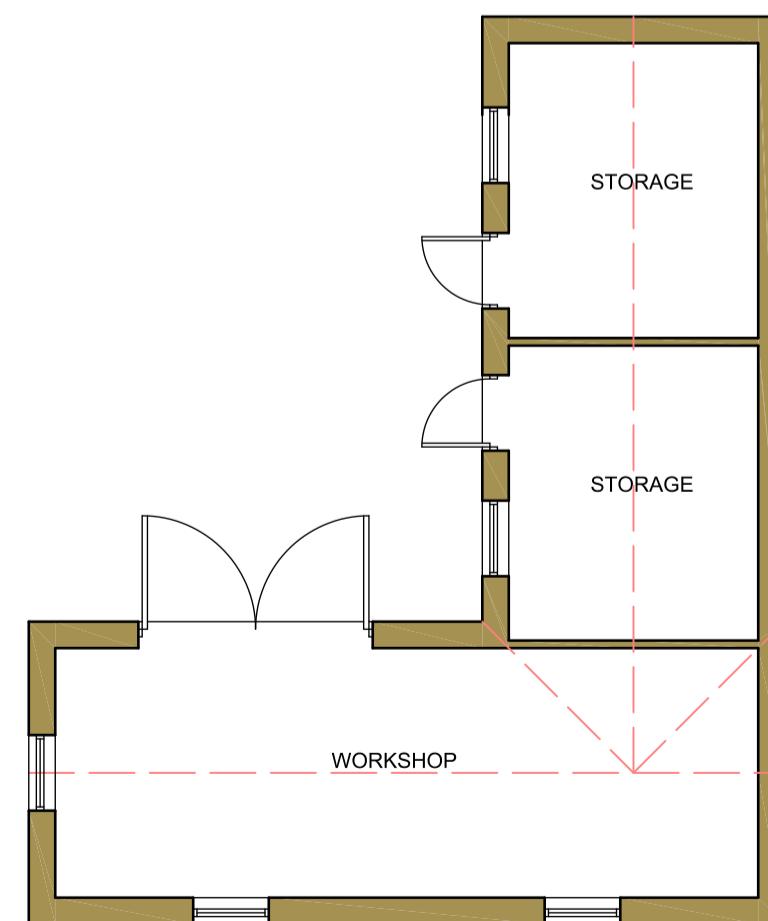

No.	Date	Revision	Initial

ALPHA DESIGN

Architectural Services
Member of the Chartered Institute of
Architectural Technologists

Tel: 01900 829199 email: gb@adcumbria.co.uk

Project _____

NOOK FARM,
CLEATOR

Client _____

MR & MRS N. WEBB

Drawing _____

WORKSHOP BUILDING

Scale 1:100 @ A2 Drawn GB

Checked _____ Date DEC. 2025

Drawing No. _____

25/04/1073 - 09

This drawing and design is copyright and must not be reproduced in part or in whole without prior written consent. Contractors must verify all dimensions on site before commencing work or preparing shop drawings.