




PART REAR ELEVATION

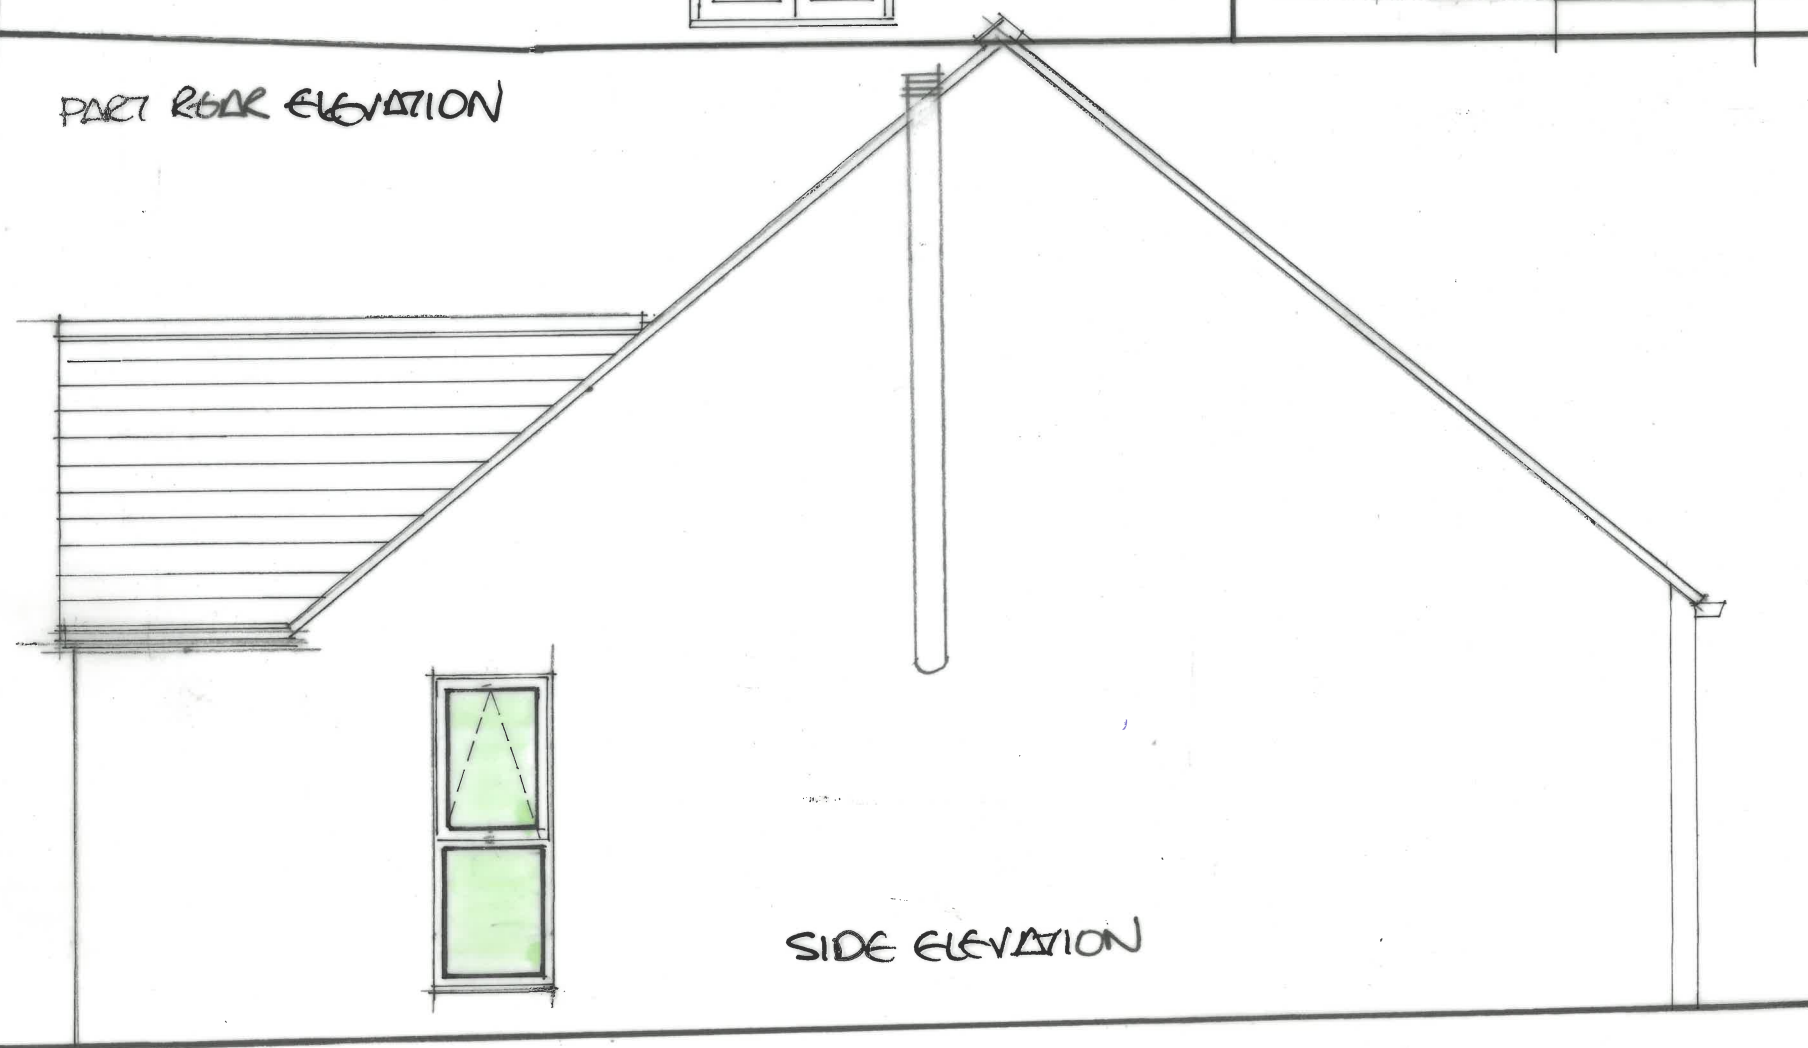

SIDE ELEVATION

REMOVAL OF CONSERVATORY, CONSTRUCT FAMILY ROOM AND
NEW RAISED ROOF AREA. COVERED YARD AREA FOR PORCH, WC
AND BOOT/WET ROOM
MOORCLOSE, EGREMONT CA22 2TZ FOR MR & MRS W PAUL

PROPOSED ELEVATIONS
SCALE 1:50 @ A3

DECEMBER 2024

WP/4