architecture design limited

The Fitted Rigging House Anchor Wharf,

+44 (0)1634 791166 www.adesign.ltd The Historic Dockyard, Chatham, Kent, ME4 4TZ

Chatham, Kent, ME4 4TZ Checked by: MAP

> Client: 3D Coffee Whitehaven

Drawing no: 94.17/02.2 Status: Planning Date: **08/09/2020** Time: **13:55**


Scale: 1:100@A3
site address: 34-35 Tangier Street Whitehaven CA28 7UZ


This document and its design content is copyright ©. It shall be read in conjunction with all other associated project information including models, specifications, schedules and related consultants documents. All dimensions to be checked on site. Immediately report any discrepancies, errors or omissions on this document to the Originator. If in doubt ASK.

Existing First Floor Plan





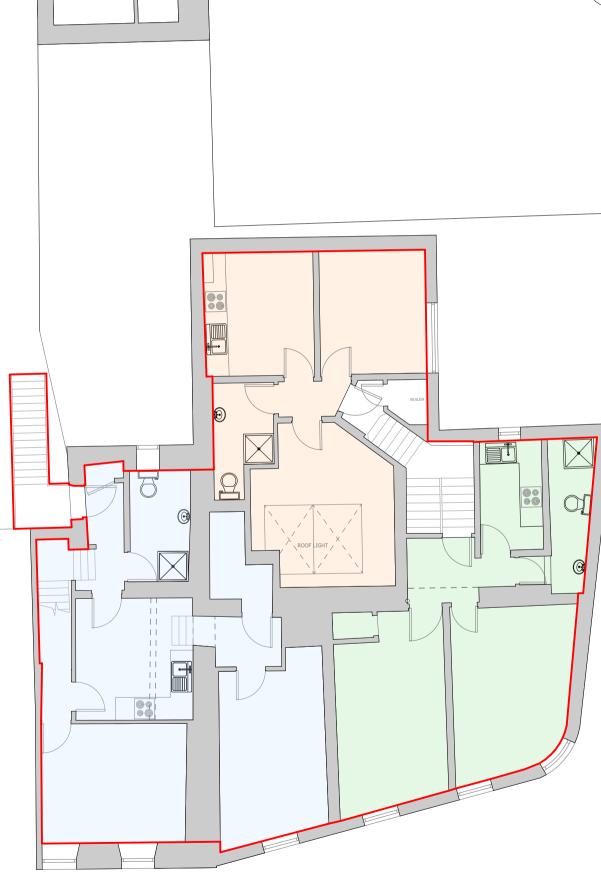

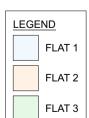

FIRST FLOOR