architecture design limited
The Fitted Rigging House +44 (0)1634 791166

Anchor Wharf,

www.adesign.ltd The Historic Dockyard,
Chatham, Kent, ME4 4TZ

Chatham, C

> Client: 3D Coffee Whitehaven

Drawing no: 94.17/02.3 Status: Planning Date: 08/09/2020 Time: 13:55


Scale: 1:100@A3
site address: 34-35 Tangier Street Whitehaven CA28 7UZ


This document and its design content is copyright ©. It shall be read in conjunction with all other associated project information including models, specifications, schedules and related consultants documents. All dimensions to be checked on site. Immediately report any discrepancies, errors or omissions on this document to the Originator. If in doubt ASK.

Existing Second Floor Plan





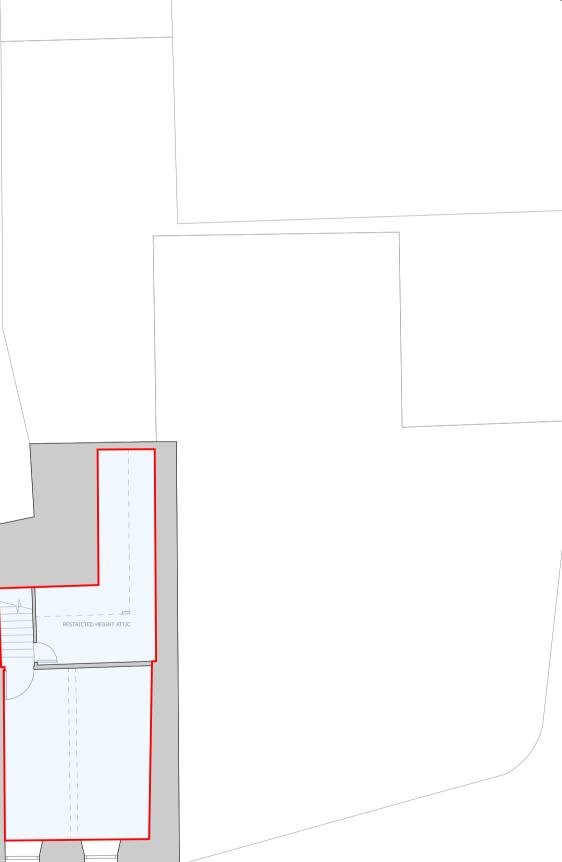

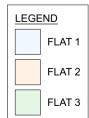

SECOND FLOOR