


REV	DATE	DESCRIPTION	DRW	CHK
P01	2023-01-23	First Issue	Adel	MJ
P02	2024-07-29	Net sales area updated	Adel	MJ

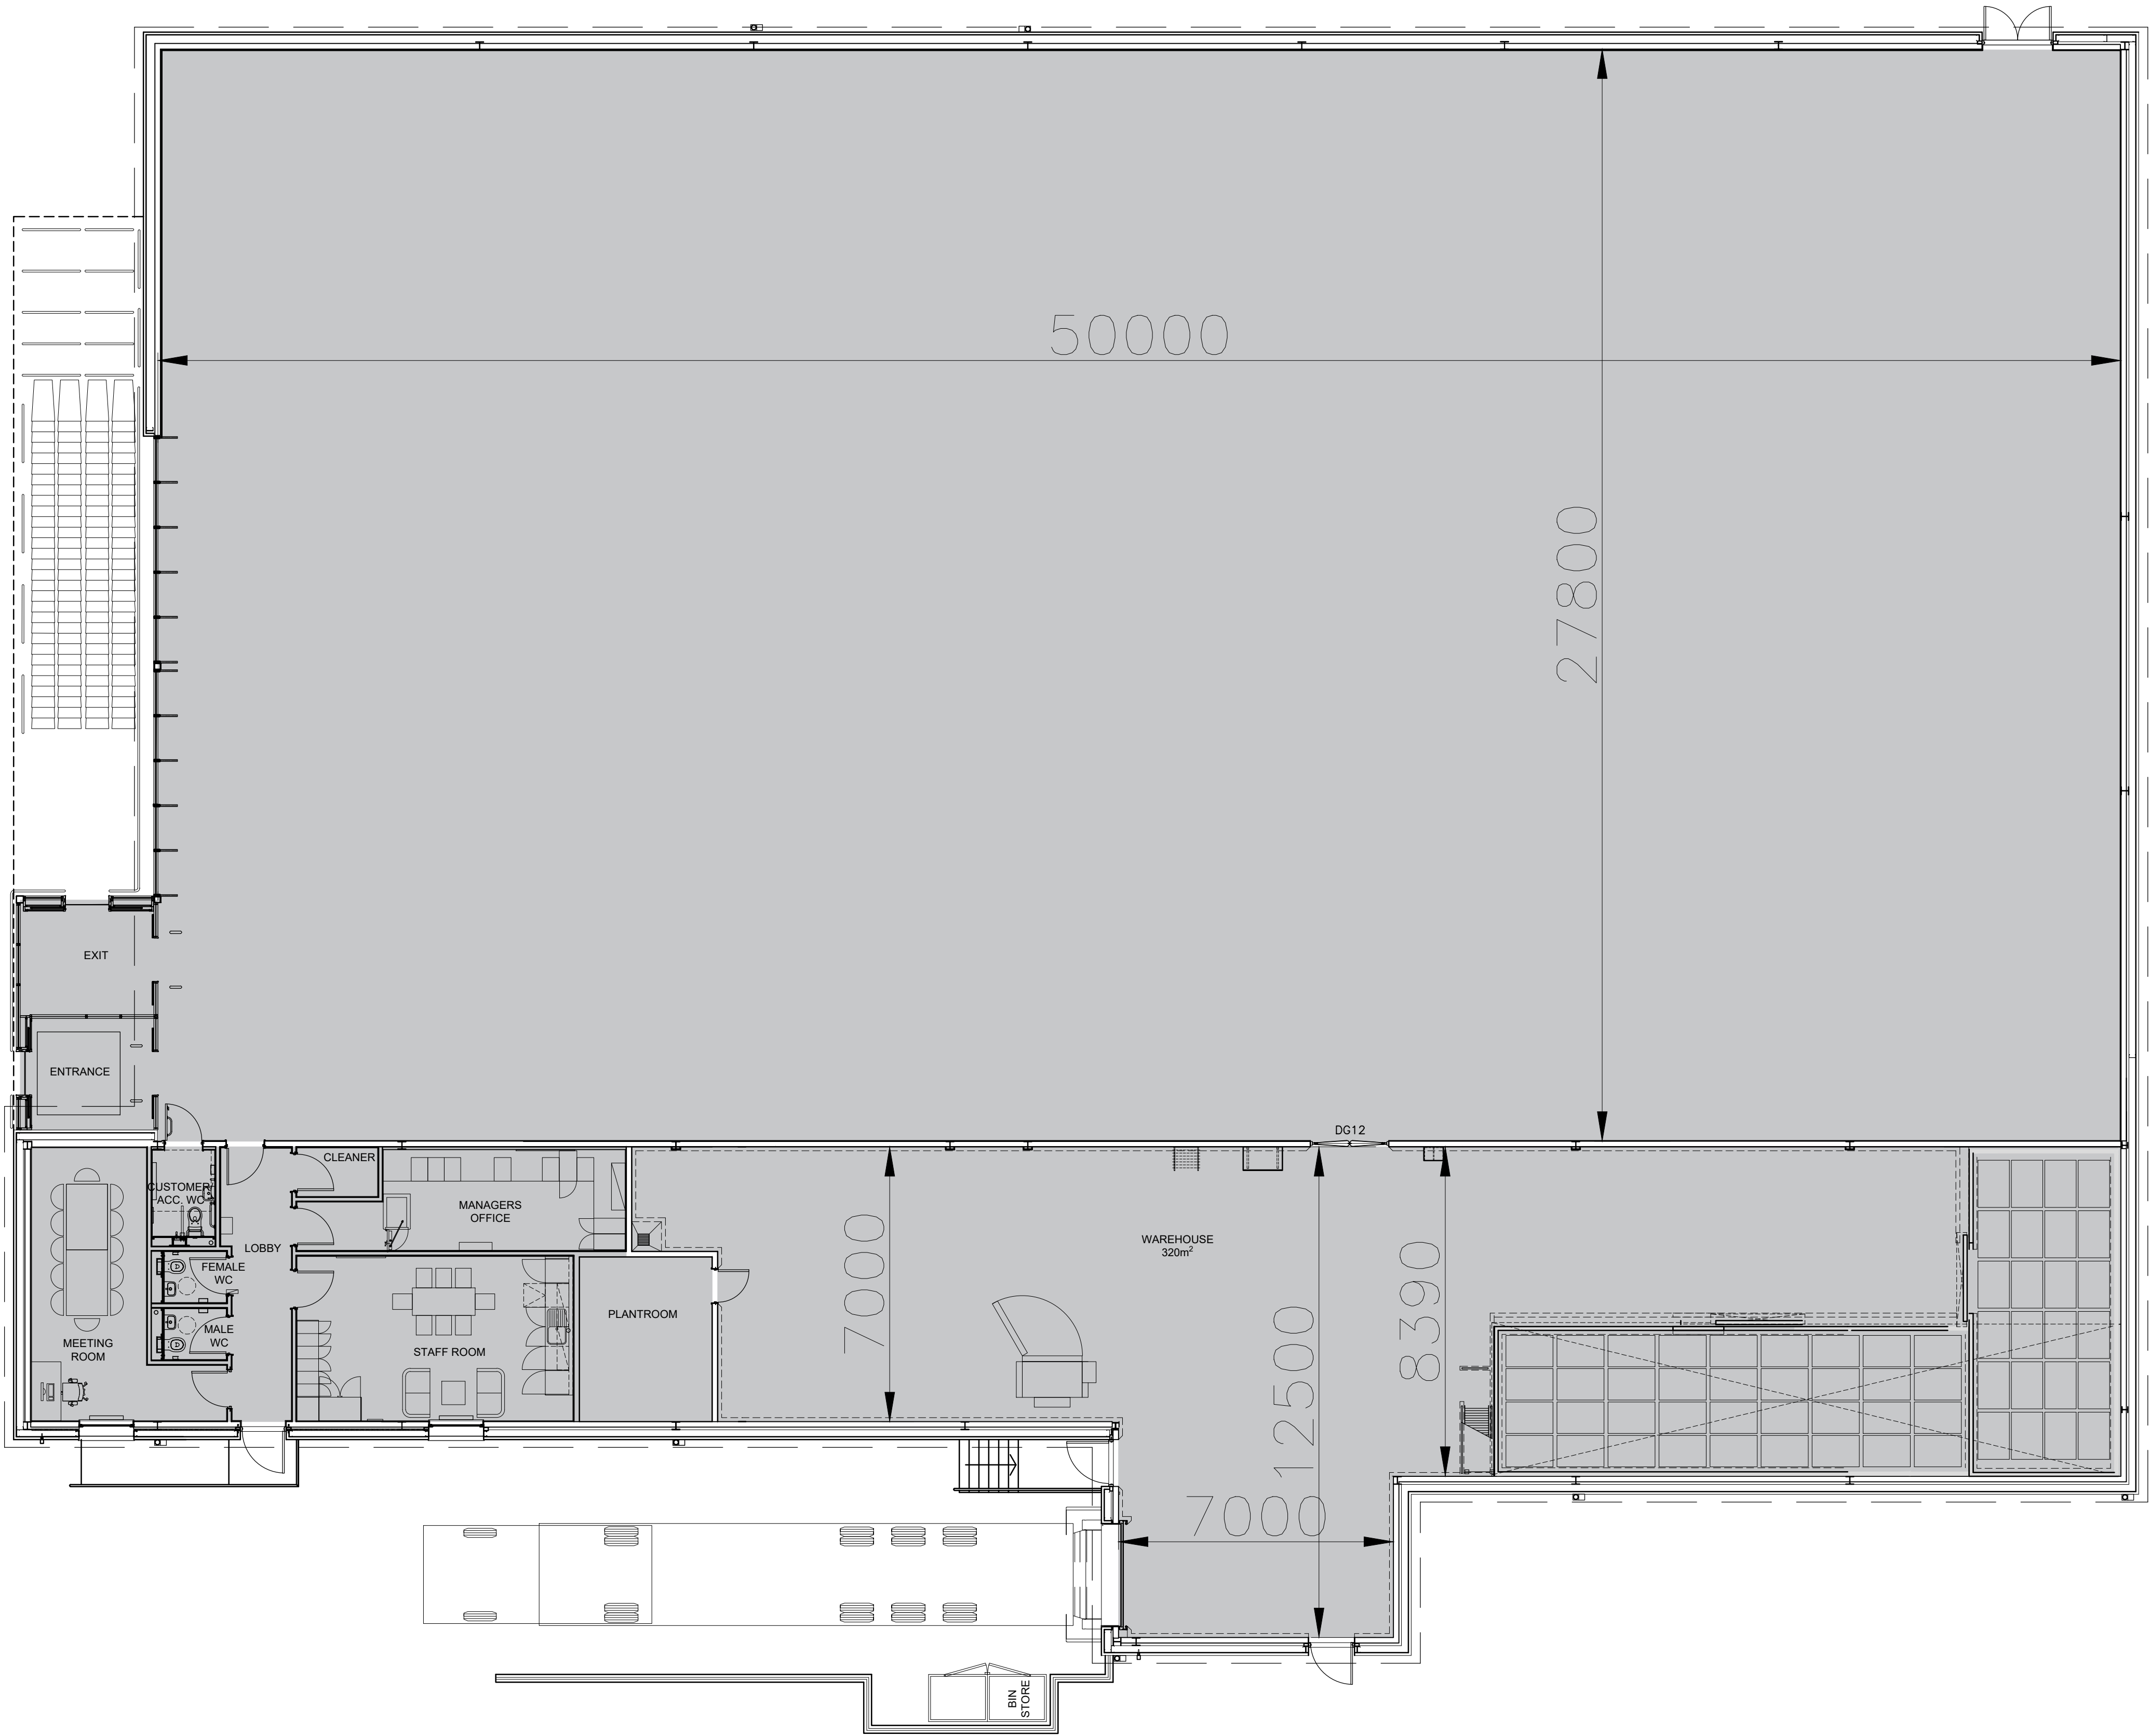

ALDI Building	
GROSS EXTERNAL FLOOR AREA (incl. loading bay, lobby, canopy)	1933 sq m
GROSS INTERNAL AREA (incl. loading bay & lobby)	1855 sq m
NET SALES AREA	1224 sq m

Client	Aldi Stores Ltd.
Project Title	Aldi - Egremont
Project Address	Wyndham Terrace Egremont




Proposed Floor Plan

Job No.	Originator	Zone	Level	Type	Role
0541	PA	XX	00	DR	A
System Classification	Drawing No.	Subtability	Revision	Drawn	Checked
PM_40_50_21-0003	S4	P02	Adel MJ	2024-01-08	1:100

Studio 303, Mailing Exchange,
Haults Yard, Walker Road,
Newcastle Upon Tyne,
NE6 2HL

One Lochrin Square,
92 Fountainbridge,
Edinburgh,
EH3 9QA

t : 0191 260 5551
e : admin@projektarchitects.com
w : www.projektarchitects.com

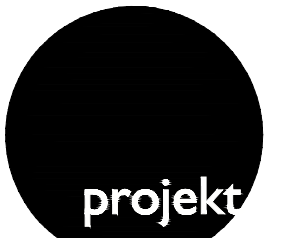

This drawing must not be printed or all dimensions are to be marked on the plan in accordance with the latest standards in all cases.
The design and drawing are the copyright of Projekt Architects and must not be used or reproduced without permission. Any
reproduction without the written consent of Projekt Architects is strictly prohibited.
All dimensions shown on the drawing are subject to obtaining the necessary statutory consents.
Copyright © Projekt Architects Ltd.