


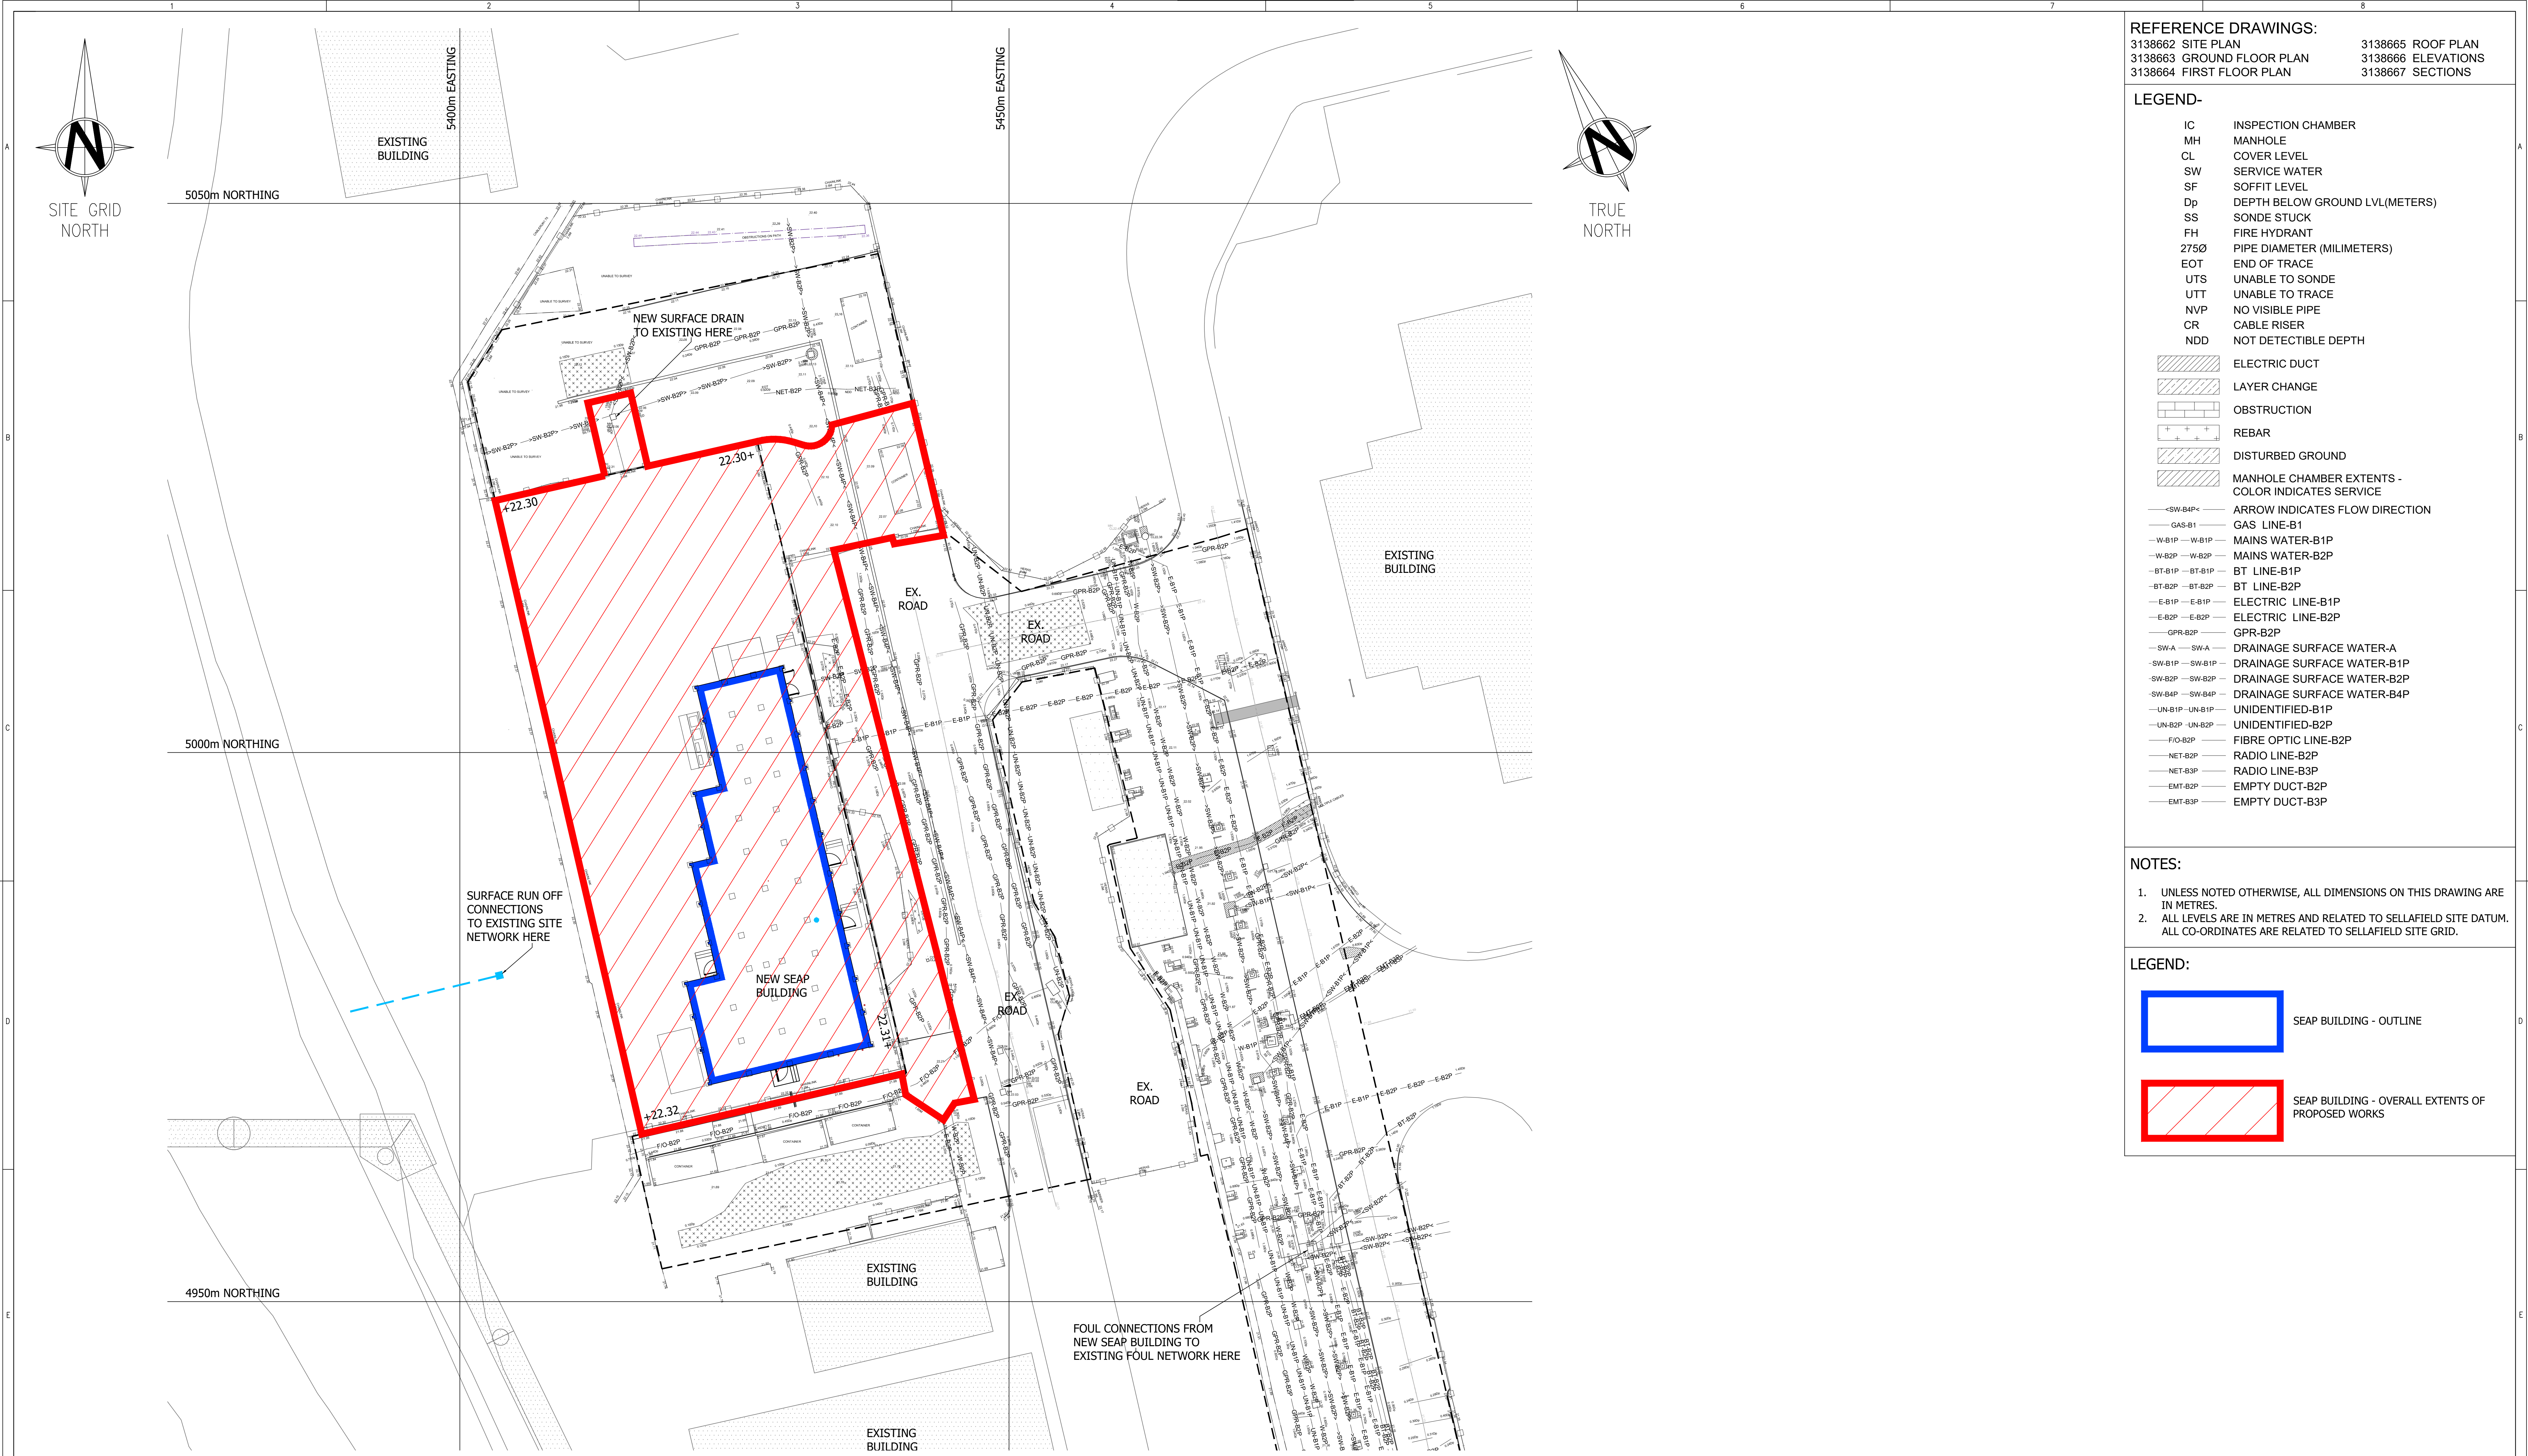

TOPOGRAPHICAL PLAN
SCALE 1:200

REFERENCE DRAWINGS:	
3138662 SITE PLAN	3138665 ROOF PLAN
3138663 GROUND FLOOR PLAN	3138666 ELEVATIONS
3138664 FIRST FLOOR PLAN	3138667 SECTIONS

LEGEND-	
IC	INSPECTION CHAMBER
MH	MANHOLE
CL	COVER LEVEL
SW	SERVICE WATER
SF	SOFFIT LEVEL
Dp	DEPTH BELOW GROUND LVL(METERS)
SS	SONDE STUCK
FH	FIRE HYDRANT
2750	PIPE DIAMETER (MILIMETERS)
EOT	END OF TRACE
UTS	UNABLE TO SONDE
UTT	UNABLE TO TRACE
NVP	NO VISIBLE PIPE
CR	CABLE RISER
NDD	NOT DETECTIBLE DEPTH
	ELECTRIC DUCT
	LAYER CHANGE
	OBSTRUCTION
	REBAR
	DISTURBED GROUND
	MANHOLE CHAMBER EXTENTS - COLOR INDICATES SERVICE
	ARROW INDICATES FLOW DIRECTION
-SW-B4P<	GAS LINE-B1
-GAS-B1	MAINS WATER-B1P
-W-B1P -W-B1P	MAINS WATER-B2P
-W-B2P -W-B2P	BT LINE-B1P
-BT-B1P -BT-B1P	BT LINE-B2P
-BT-B2P -BT-B2P	ELECTRIC LINE-B1P
-E-B1P -E-B1P	ELECTRIC LINE-B2P
-E-B2P -E-B2P	GPR-B2P
-GPR-B2P	DRAINAGE SURFACE WATER-A
-SW-A -SW-A	DRAINAGE SURFACE WATER-B1P
-SW-B1P -SW-B1P	DRAINAGE SURFACE WATER-B2P
-SW-B2P -SW-B2P	DRAINAGE SURFACE WATER-B4P
-SW-B4P -SW-B4P	UNIDENTIFIED-B1P
-UN-B1P -UN-B1P	UNIDENTIFIED-B2P
-UN-B2P -UN-B2P	FIBRE OPTIC LINE-B2P
-FIO-B2P	RADIO LINE-B2P
-NET-B2P	RADIO LINE-B3P
-NET-B3P	EMPTY DUCT-B2P
-EMT-B2P	EMPTY DUCT-B3P

- NOTES:
- UNLESS NOTED OTHERWISE, ALL DIMENSIONS ON THIS DRAWING ARE IN METRES.
 - ALL LEVELS ARE IN METRES AND RELATED TO SELLAFIELD SITE DATUM. ALL CO-ORDINATES ARE RELATED TO SELLAFIELD SITE GRID.

LEGEND:	
	SEAP BUILDING - OUTLINE
	SEAP BUILDING - OVERALL EXTENTS OF PROPOSED WORKS

F	Mod.				Date:				Mod. C				Date:				Mod. B				Date:				Mod. A				Date:				Security Class		Project No.		35/10512		 Sellafield Ltd Hinton House, Birchwood Park Avenue Risley, Warrington WA3 6GR		SEAP BUILDING, CALDER WELFARE AND OFFICE ACCOMMODATION EXISTING TOPOGRAPHICAL SURVEY				Mod.	
	ISSUED FOR PLANNING APPROVAL				Building No.		—		System No.		—		Clients Drg. No.		—	
					Site/Location		SELLAFIELD		Department		CS&A		Plant Area		—		Clients Proj. No.		—	
					Discipline/Type		C02		Designer		—		Plant Title		—		Drg. No. 0 BE 3138668		A	
					Scale		1:200		Contract No.		N/A	
	Drawing/CM Category		GEN		Plant Item No.		—		Security Class		8	
	Name		Drawn		Checked		Lvl.		Approved		