


GROUND FLOOR PLAN AS PROPOSED
SCALE 1:100

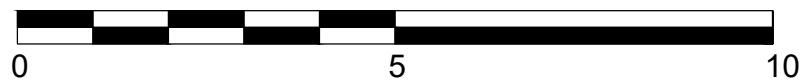

MANNINGELLIOTT
PARTNERSHIP

Chartered Architects &
Designers

Manelli House, Suite 1
Cowper Road, Penrith
Cumbria CA11 9BN

t: 01768 868 800
e: post@manning-elliott.co.uk
w: manning-elliott.co.uk

project title:
The Inner Paddock
Harras Dyke Farm
Whitehaven
Cumbria

drawing title:
Ground Floor Plan
as Proposed

issue stage:
FEASIBILITY

date: drawn: scale @ A3:
SEP 20 CS/NB SHOWN

drawing number: revision:
2025-F01 -