

SCALE 1:20

- All works to be carried out in accordance with the following:-
1. UK water industry research Ltd. 'Civil Engineering Specification for the water Industry, 5th Edition.
  2. Building Regulations Section 'H'
  3. BE EN 752 Drain and Sewers Systems outside buildings.

- Foul Water: Falls in runs - 1:10 max - 1:60 min.
- All new drainage branches to be swept in direction of flow.
- All new drainage branches to be fitted with a RE.

**SUDS**

- All parking areas are to constructed with a porous build up on free draining stone.
- All pods to have a 250mm wide by a min 200mm deep gravel border to both draining sides.

**GLampitect**


W: WWW.GLAMPITECT.CO.UK  
E: CONTACT@GLAMPITECT.CO.UK  
T: 0131 202 9002

**KEY TO SYMBOLS**

- DRAINAGE RUN
- IC INSPECTION CHAMBER
- SC SAMPLE CHAMBER
- ▨ WATER TREATMENT PLANT

27/01/22	Red line boundary amended per comments.	C	TA
21/11/22	Existing & Finishing floor levels.	B	TA
12/10/22	Amended location of drainage per comments.	A	TA
Date	Description	Rev	By

**Revision Description**

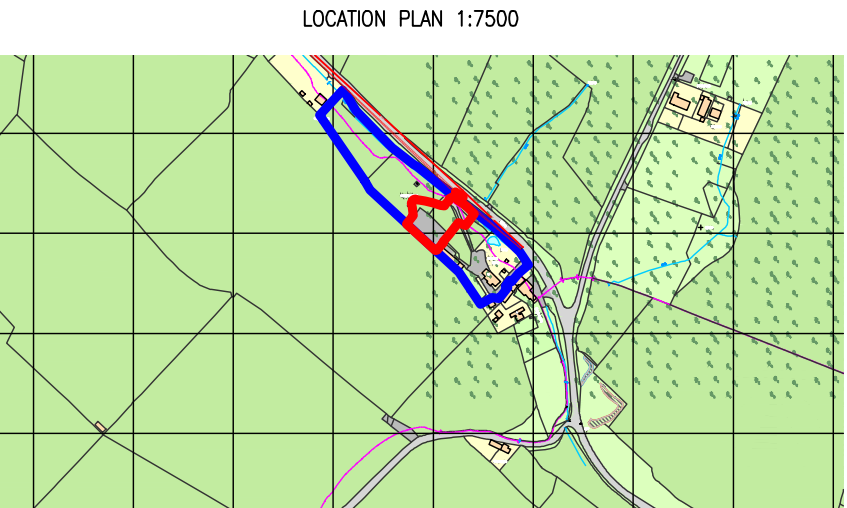

**Project:**  
Proposed Glamping Site For Gemma Waghorn  
5 Ellerbeck Barns, Egremont Road, Egremont Cumbria  
CA222UA

**Drawing Title:**  
PROPOSED DRAINAGE PLAN

**Drawing Number:**  
210825-01-04

**Revision:** C  
**Date:** 11-10-21  
**Scale:** 1:100 @ A1  
**Drawn By:** -  
**CAD Dwg File:** TA  
**Checked By:**

**Issue Status:**  
Full Planning Application