


516000

515950



Windermere Road - Existing Site Plan 3

Woodhouse - Residential Development

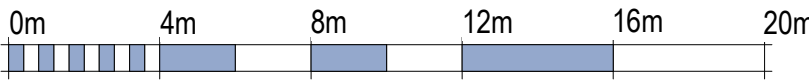

VISUAL SCALE 1:200 @ A1

This drawing is to be read in conjunction with all related drawings. All dimensions must be checked and verified on site before commencing any work or producing shop drawings. The originator should be notified immediately of any discrepancy. This drawing is copyright and remains the property of Architects Plus.



Reference

revision	description	date	drawn	approved
RIBA stage		Status		
3	Developed Design	PL - Planning		

ARCHITECTS PLUS

Project
Woodhouse - Residential Development

Client name
Thomas Armstrong

Drawing
Windermere Road - Existing Site Plan 3

Drawn by AB	Date 09/08/2022	Plot date / time 18/08/2022 15:42:39
----------------	--------------------	---

Scale @ A1 As indicated	Computer file C:\Users\Abhi\Architects Plus (UK) Ltd\Drive\ - Documents\Jobs\22016 Woodhouse Whitehaven\3 Live Drawings\2 Rev\01-WP\22016-APL-01-ZZ-AG-A-WindermereRoad.rvt
----------------------------	--

Drawing number 22016-PL-013	Revision
--------------------------------	----------