


Please Note:
 Drawings subject to relevant statutory approvals.
 All dimensions to be checked on site. For all construction works, do not scale from this drawing. Work to figured dimensions only. This excludes the planning & enforcement processes.
 © This drawing is copyright of MC Architecture + Design Ltd and may not be reproduced in any way without their specific permission.



2 PLAN - PROPOSED FIRST FLOOR
 SCALE 1:50 @ A3

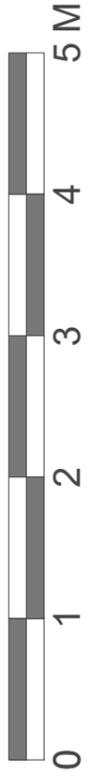

MCA
 MC Architecture + Design

Preliminary Tender
 For Approval Construction

Client >
Mr & Mrs Vaughan.

Project >
31 Springfield Grove, Whitehaven, Cumbria, CA28 6UD.

Drawing Title >
Proposed First Floor Plans.

Scale > **1:50 @ A3** Date > **Feb 2026**

Drawing No. > **2526-002-07** Rev > **C**