


**Key**  
— Site Boundary



**notes:**

1. Drawing to be used for the status indicated only
2. All dimensions and setting out shall be checked and confirmed and any discrepancies to be reported to the Designer prior to commencement of any work
3. All work and materials to be in accordance with current statutory legislation, relevant codes of practice and British Standards
4. Drawing to be read in accordance with relevant consultants and sub-contractors drawings and specifications
5. This drawing is the property of the Designer and is not to be used in whole or in part without written consent

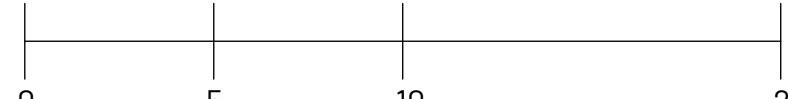

SCALE BAR 1:200

no.	revision	date
-	First issue to client for review	25/09/09
A	Issue to planning	25/09/24

**project:**  
37 High Street  
Cleator Moor  
CA25 5LA

scale: 1:200 sheet: A3 date: September 2025

**title:**  
Existing Site Plan

**drawing status:**

Planning

drawing no: 349 - EX - 051 rev: A

