


DO NOT SCALE



Legend	
	Site Boundary
	450 SPLIT
	Brick Retaining Wall
	Flag Retaining Wall
	Underbuild
	Batter
	Plot Slab Level
	S01 Adoptable Surface Water Sewer
	F01 Adoptable Foul Sewer
	Flow Control Manhole
	Silt Trap Manhole
	Sewer Easement
	Cellular Attenuation Tank

PLANNING

Rev.	Date	Revision	By	Appd.
			coopers chartered consulting engineers	
Tel:	01244 684910			Park House Sandpiper Court Chester Business Park Chester CH4 9QJ
Email:	admin@coopers.co.uk			Web: http://coopers.co.uk
Client			Story HOMES	
Project			EDGEMILL PARK, CUMBRIA PHASE 3	
Title			PROPOSED DRAINAGE LAYOUT SHEET 1 OF 2	
DRAWING NUMBER	SCALE AT A0	1:500		
7503-P3 / PL01-1	DATE	15.05.25	REVISION	-
	DRAWN	PW		
	CHECKED	AJ		