

Site Boundary

Adoptable Surface Water Sewer

Adoptable Foul Water Sewer

Non Adoptable Surface plot drainage

Non Adoptable Foul plot drainage

Adoptable Surface Water MH


Adoptable Foul Water MH

Road Gully

Easement

Adoptable Drainage

- 150mm - 300mm pipework to be Polysewer by Polypipe.
- 375 - 450mm drainage to be Ridgisewer by Polypipe.
- All Adoptable drainage shall be constructed in accordance with United Utilities standard details, and all corresponding approved drawings.
- For detailed pipe bedding information please refer to United Utilities Standard details on UU STND/19/008 Rev A.

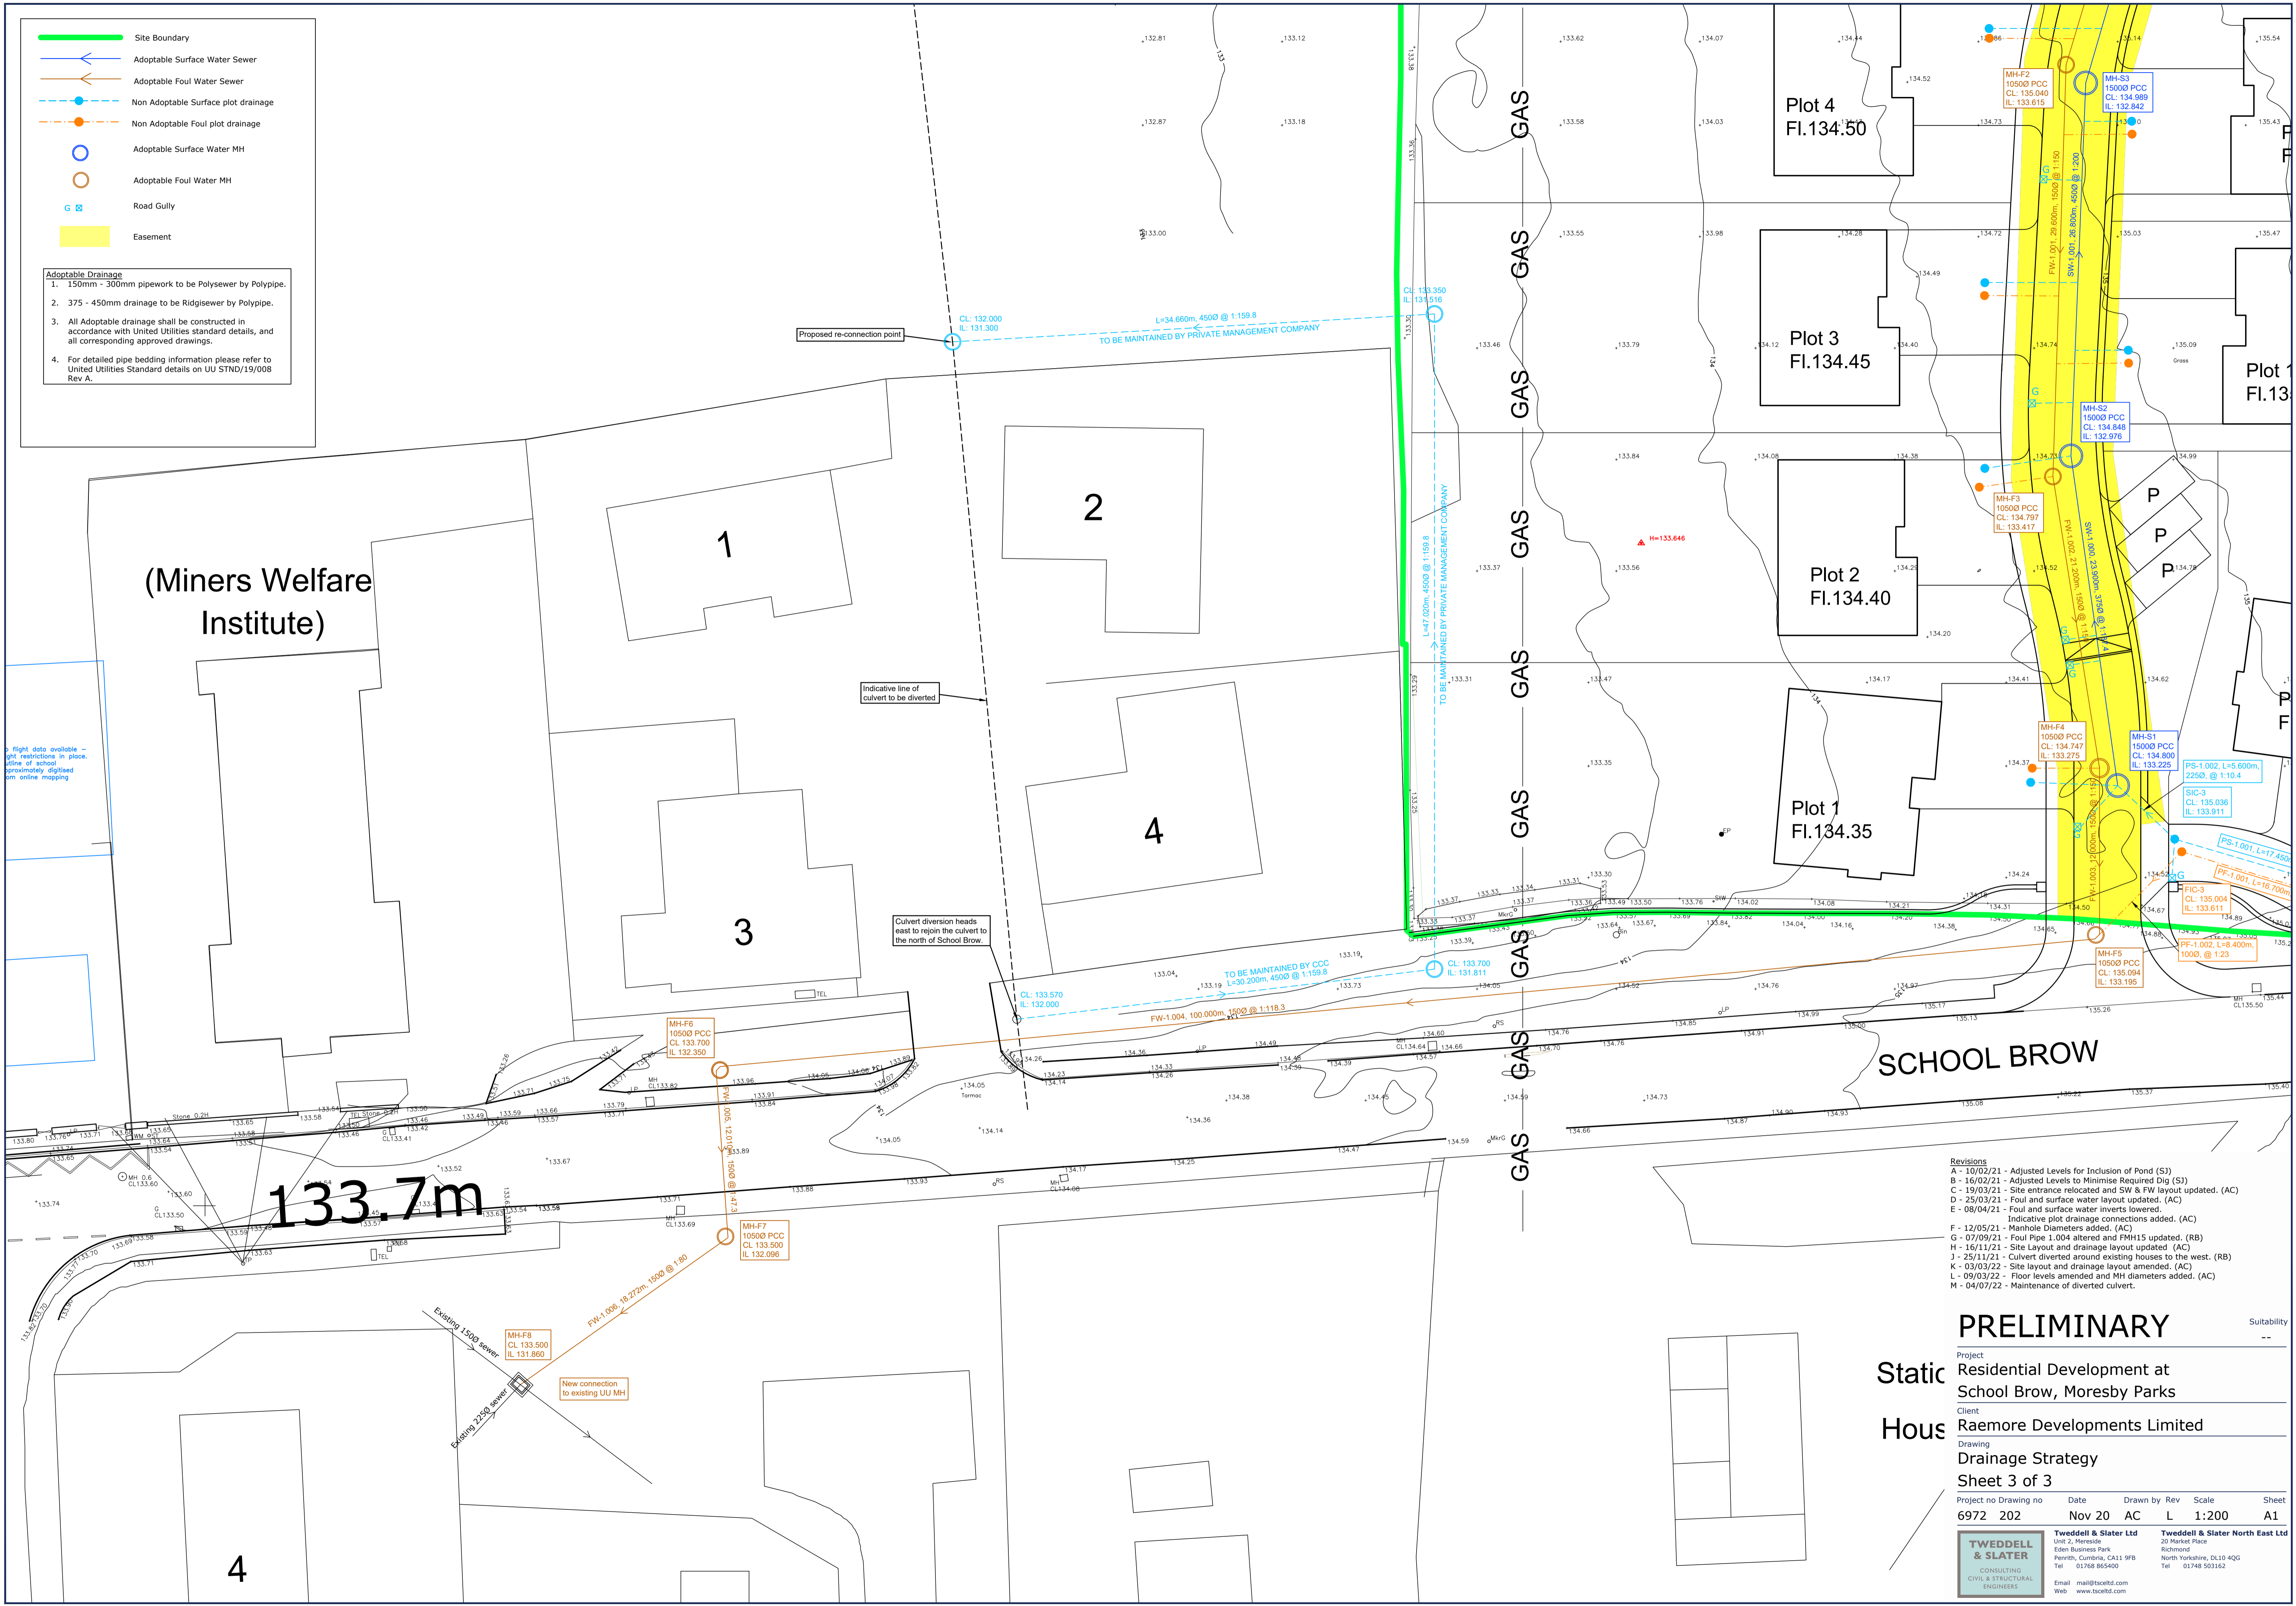

- Revisions**
- A - 10/02/21 - Adjusted Levels for Inclusion of Pond (S3)
 - B - 16/02/21 - Adjusted Levels to Minimise Required Dig (S3)
 - C - 19/03/21 - Site entrance relocated and SW & FW layout updated. (AC)
 - D - 25/03/21 - Foul and surface water layout updated. (AC)
 - E - 08/04/21 - Foul and surface water inverts lowered. (AC)
 - F - 12/05/21 - Manhole Diameters added. (AC)
 - G - 07/09/21 - Foul Pipe 1.004 altered and FMH15 updated. (RB)
 - H - 16/11/21 - Site Layout and drainage layout updated (AC)
 - J - 25/11/21 - Culvert diverted around existing houses to the west. (RB)
 - K - 03/03/22 - Site layout and drainage layout amended. (AC)
 - L - 09/03/22 - Floor levels amended and MH diameters added. (AC)
 - M - 04/07/22 - Maintenance of diverted culvert.

PRELIMINARY

Project
Static Residential Development at School Brow, Moresby Parks

Client
Raemore Developments Limited

Drainage Strategy Sheet 3 of 3

Project no	Drawing no	Date	Drawn by	Rev	Scale	Sheet
6972	202	Nov 20	AC	L	1:200	A1

TWEDDELL & SLATER

CONSULTING
CIVIL & STRUCTURAL
ENGINEERS

Email: mail@twedde.com
Web: www.twedde.com

Twedde & Slater Ltd

Unit 2, Moresby
Eden Business Park
Heath, Cumby, CA11 9PB
Tel: 01788 865400

Twedde & Slater North East Ltd

20 Market Road
Richmond
North Yorkshire, DL10 4QG
Tel: 01748 503162